

Notes:
 Drawings are based on survey data and may not accurately represent what is physically present.
 Do not scale from this drawing. All dimensions are to be verified on site before proceeding with the work.
 All dimensions are in millimeters unless noted otherwise.
 Purcell shall be notified in writing of any discrepancies.

Key Plan
 not to scale

DOOR 1300 X 2400









LWG-F 08
 2ND-F 02
 2ND-F 03

DOOR 750 x 2400

LWG-F 05
 LWG-F 06
 LWG-F 10
 LWG-F 11

DOOR 850 x 2400

2ND-F 01

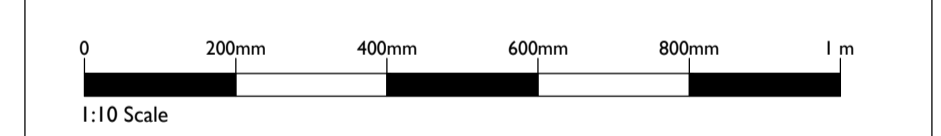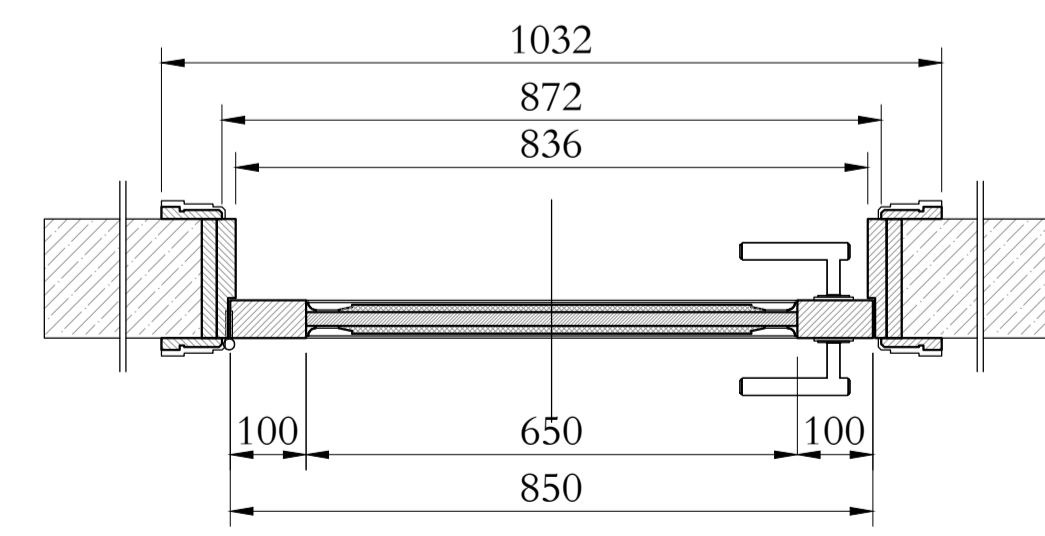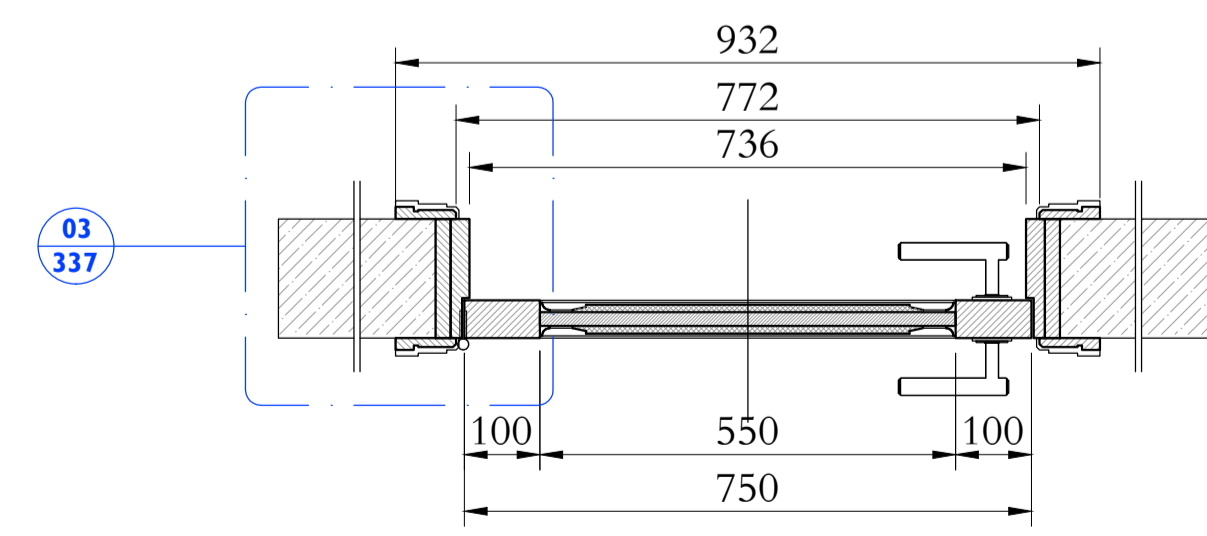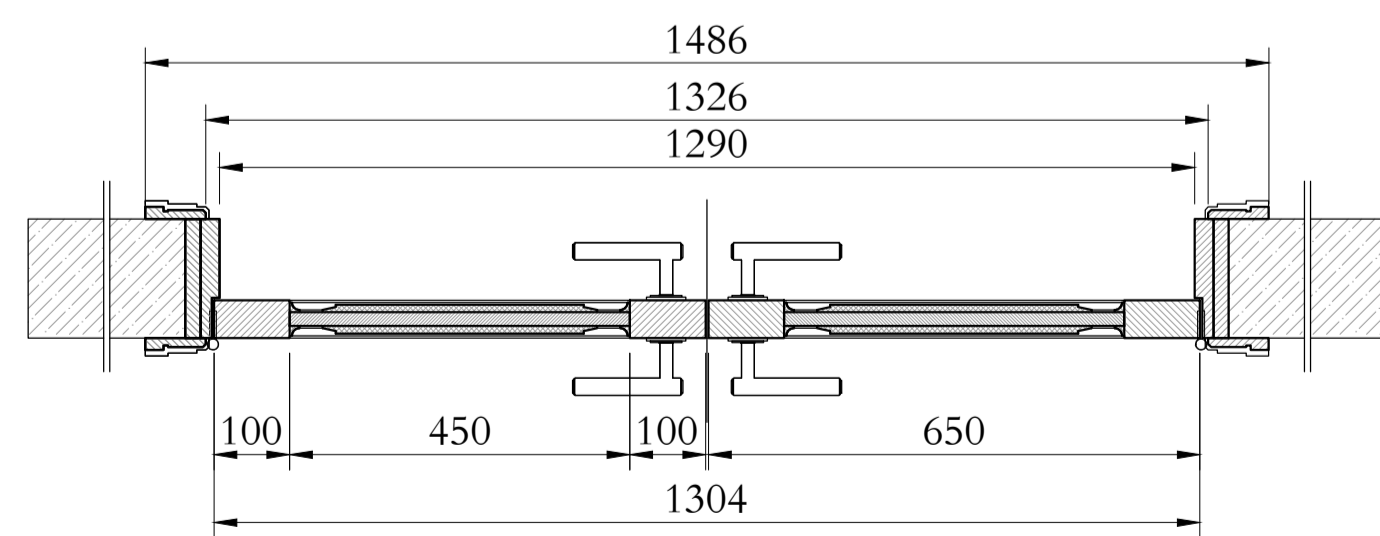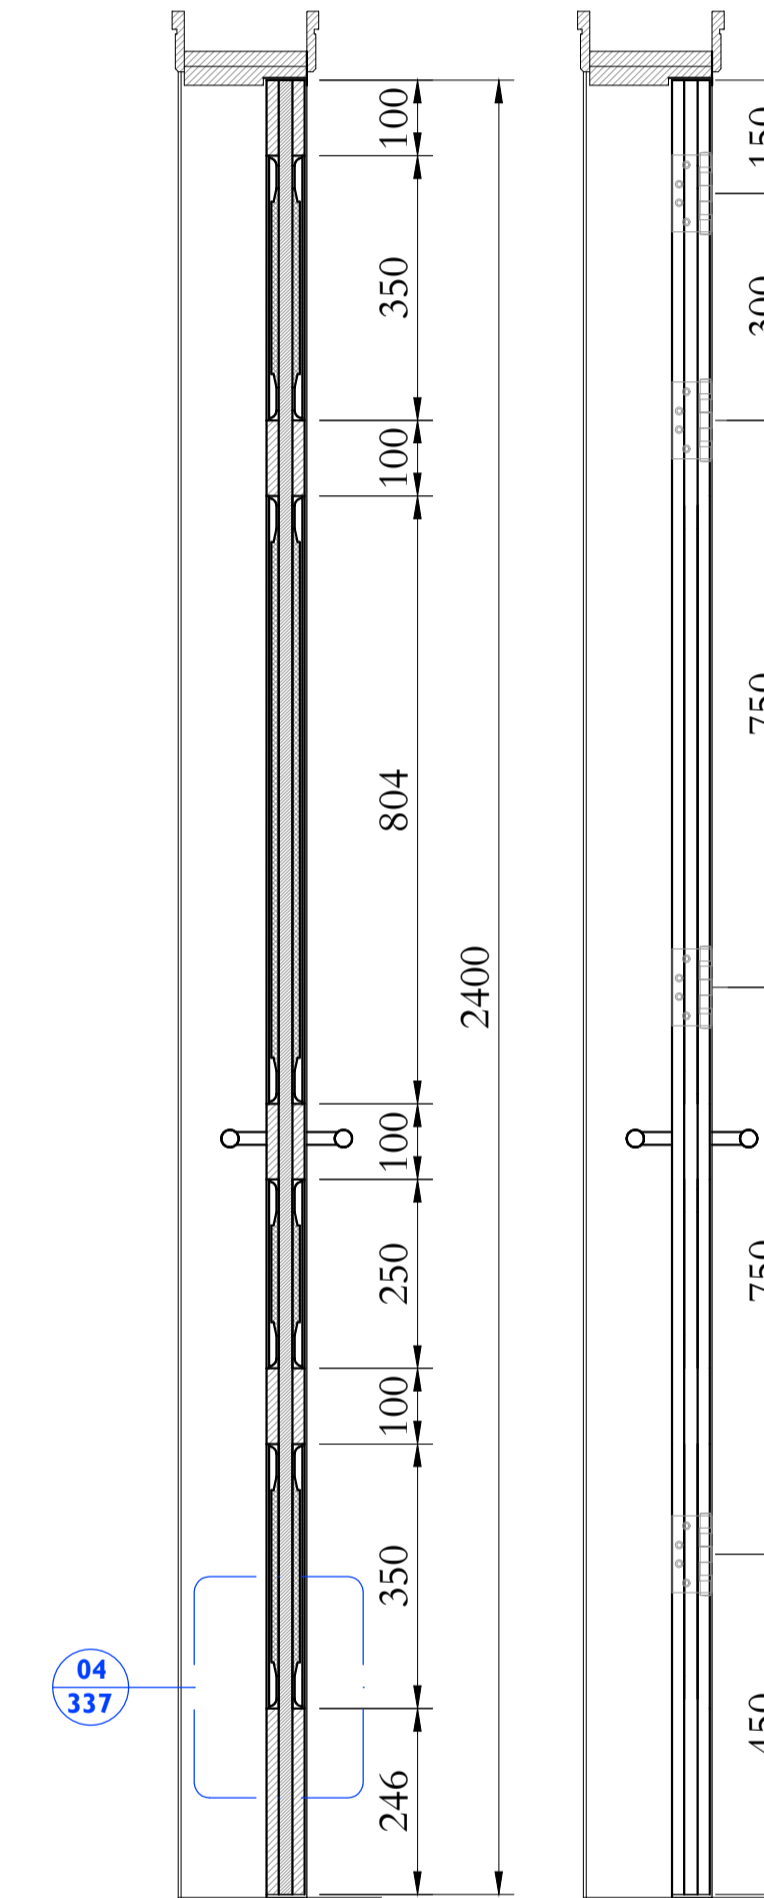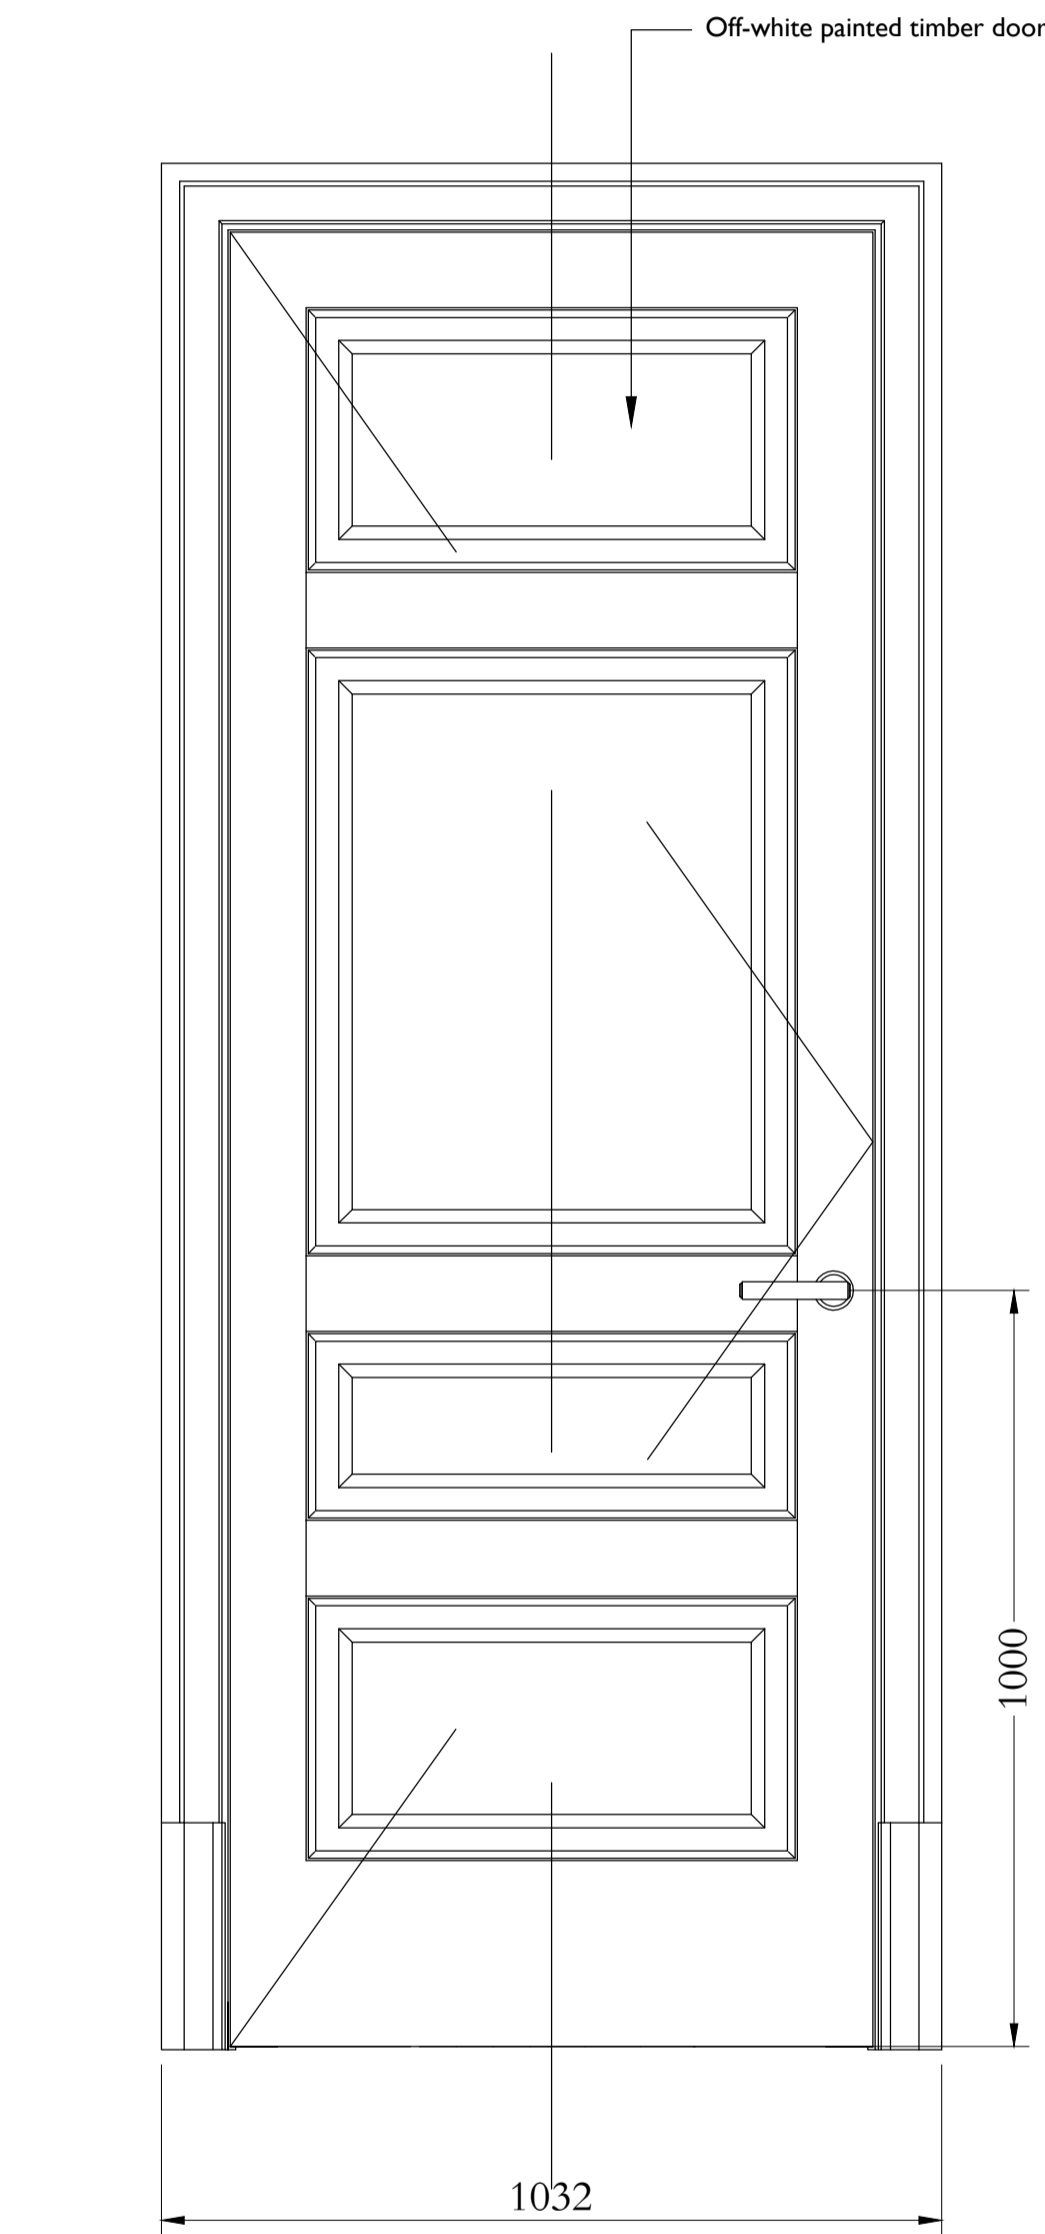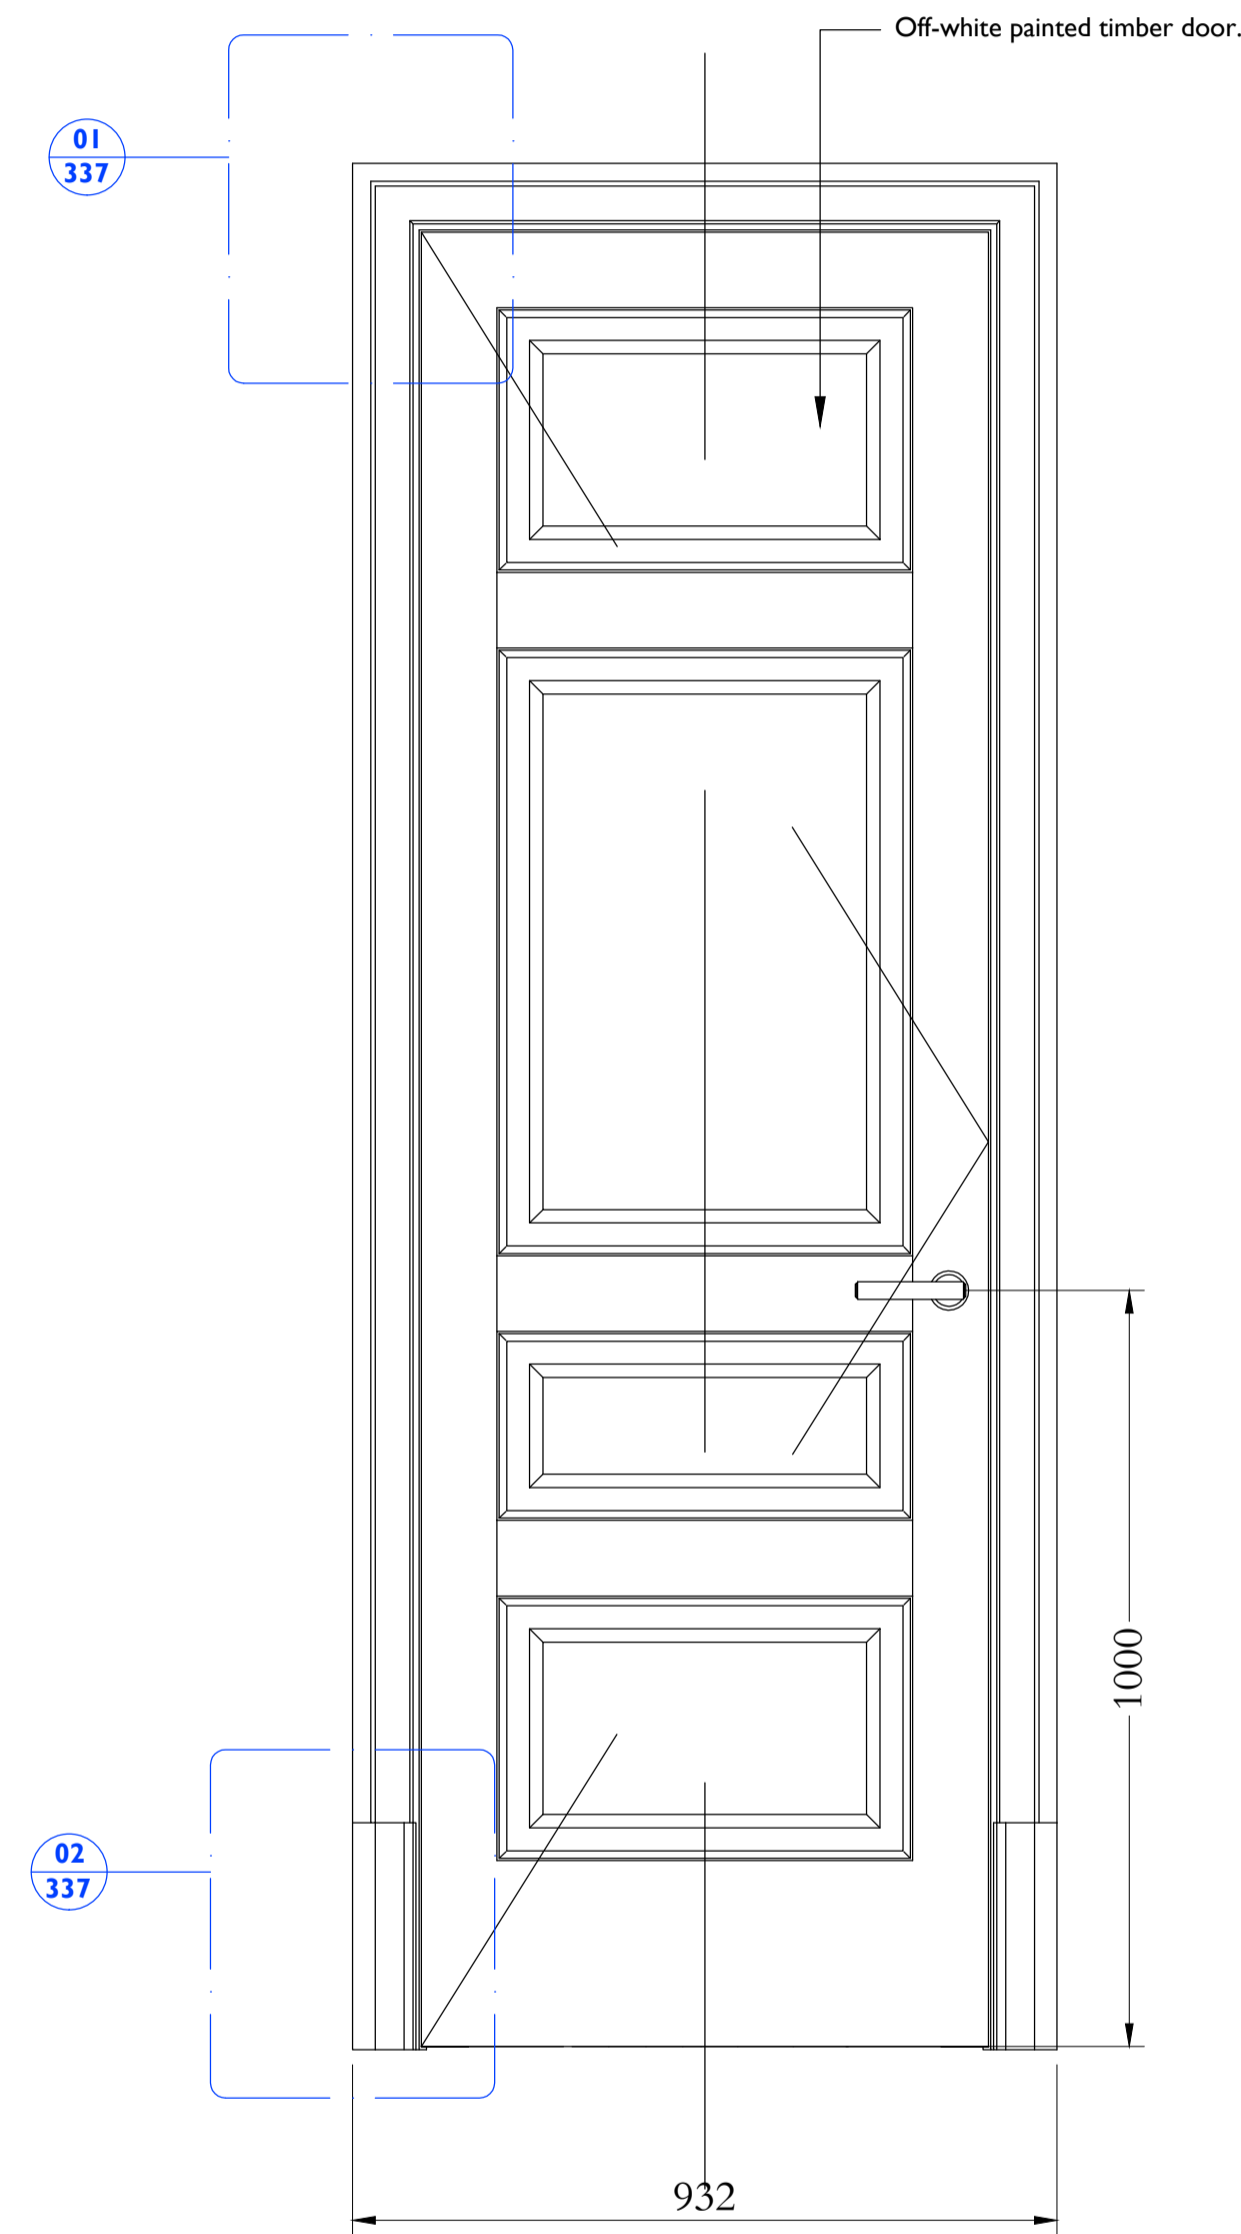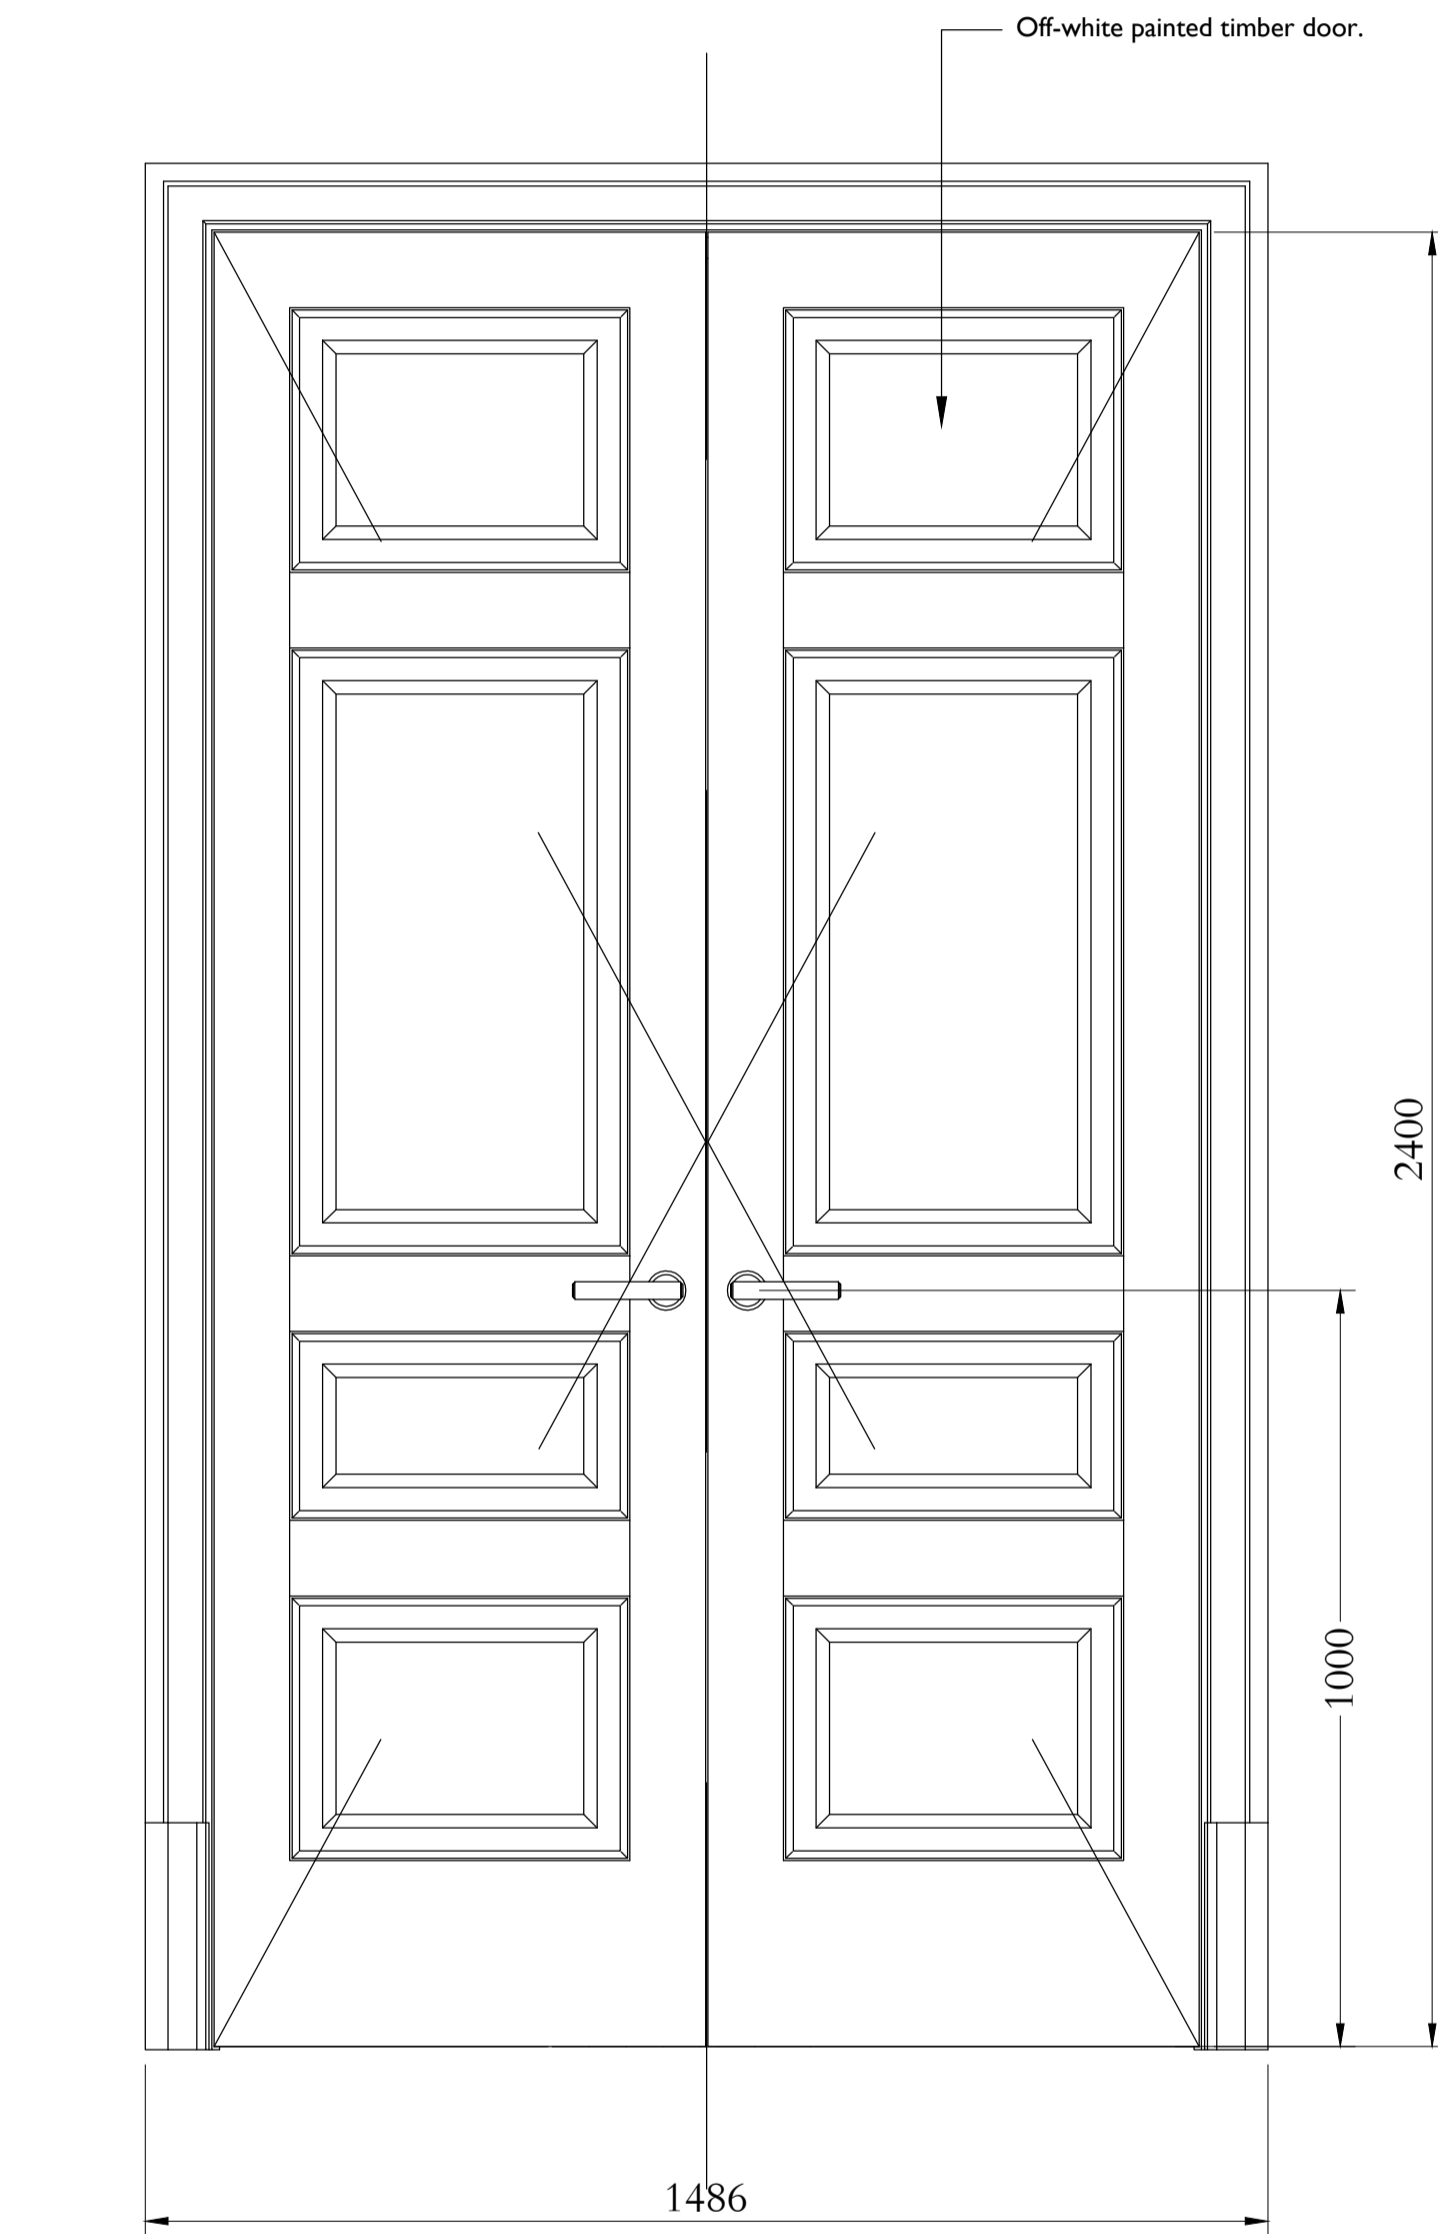

ISSUE	DATE	DRAWN	CHECKED	DESCRIPTION
First Issue	28 Oct 2016	DC	DC	
CLIENT	Grosvenor Propco Limited			
PROJECT	28 Chester Terrace			
DRAWING TITLE	Proposed Door Details DLG-05, -06, -10, -11, D2-01 and -03			
SIZE & SCALE	A1L 1:10			
DRAWING STATUS	ISSUED FOR PLANNING			

JOB NUMBER 236868

DRAWING NO. 333

REVISION -

