


EXISTING GROUND FLOOR

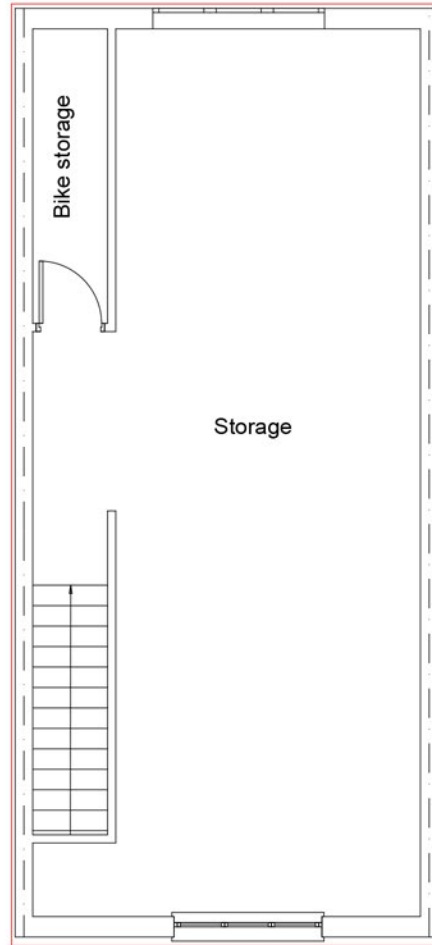

EXISTING FIRST FLOOR



PROPOSED FIRST FLOOR

CLIENT  
GROSVENOR SQUARE ESTATES LTD  
64 CANFIELD GARDENS  
LONDON  
NW6 3EB

JOB TITLE  
**2 HERMIT PLACE**  
LONDON  
NW6 4BZ

DRAWING TITLE  
**EXISTING PLAN OF GROUND and FIRST FLOOR/PROPOSED PLAN OF FIRST FLOOR**

JOB No.		DRAWING No. 1	
SHEET SIZE A4		REVISION SUFFIX	
SCALE 1:100	DATE SEP 2016	DRAWN AF	CHECKED SM