




Scale 1:500

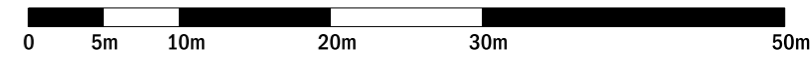

Revision description	Date	Init	Rev
----------------------	------	------	-----

rcka 29-31 Cowper Street T +44 (0) 20 7831 7002
 London F +44 (0) 20 7060 1940
 EC2A 4AT W www.rcka.co.uk

Title Site Location Plan As Existing			
Project Emerald Street		Client Greymax	
Date 27.10.16	Drawn by RjC	Checked -	Scale 1:500 @ A3
Job No 1662	Drwg No ST-PL-001	Revision -	

©2016 RCKa. This drawing is not to be scaled - use written dimensions only. Any discrepancies to be reported to the architect. All dimensions to be checked on site.