






10m

0m



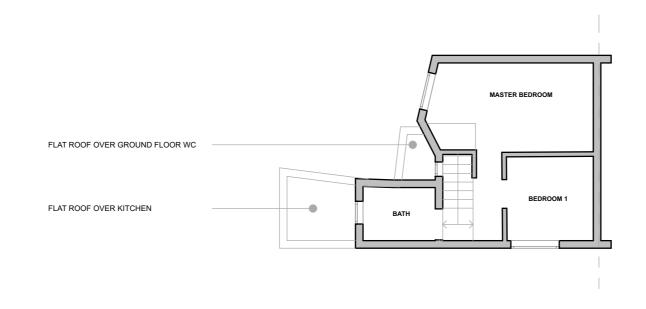

FORTESS GROVE KENTISH TOWN EXISTING FIRST FLOOR PLANS





10m



-



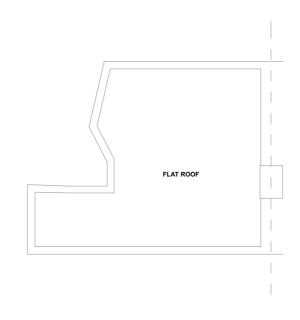

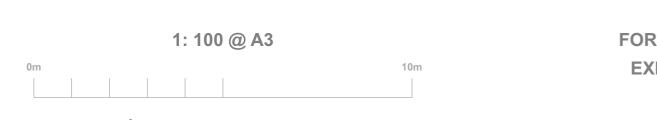

FORTESS GROVE KENTISH TOWN EXISTING ROOF FLOOR PLANS






FORTESS GROVE KENTISH TOWN **EXISTING FRONT ELEVATION**

1: 100 @ A3

10m

0m



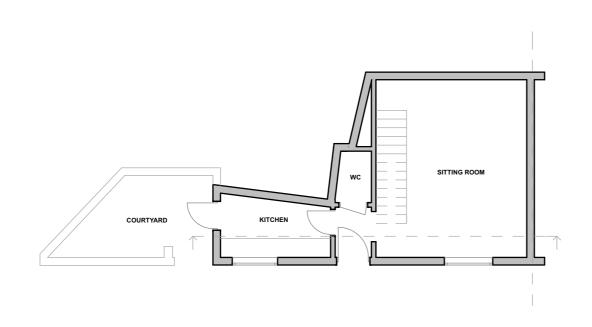







0m

10m



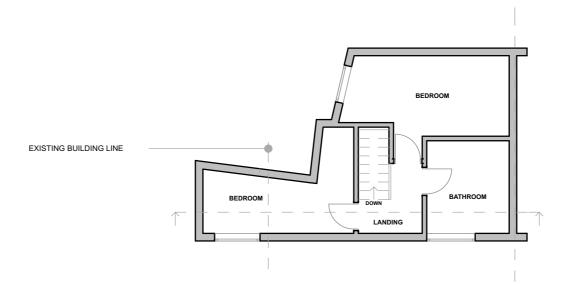

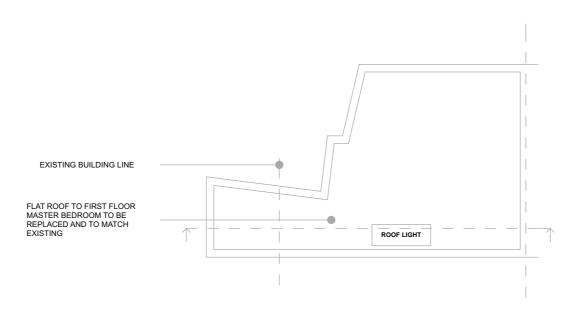


FORTESS GROVE KENTISH TOWN PROPOSED FIRST FLOOR PLAN & ROOF

1: 100 @ A3

10m

0m



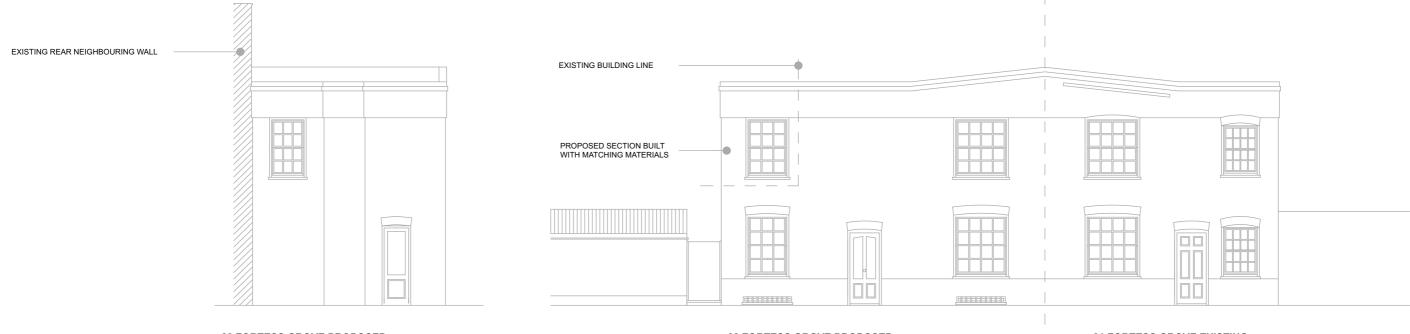

22 FORTESS GROVE PROPOSED FRONT ELEVATION

22 FORTESS GROVE PROPOSED SIDE ELEVATION

10m

FORTESS GROVE KENTISH TOWN PROPOSED FRONT ELEVATION

1: 100 @ A3

0m

21 FORTESS GROVE EXISTING FRONT ELEVATION







0m

NEIGHBOURING PROPERTY



