



LOCATION PLAN

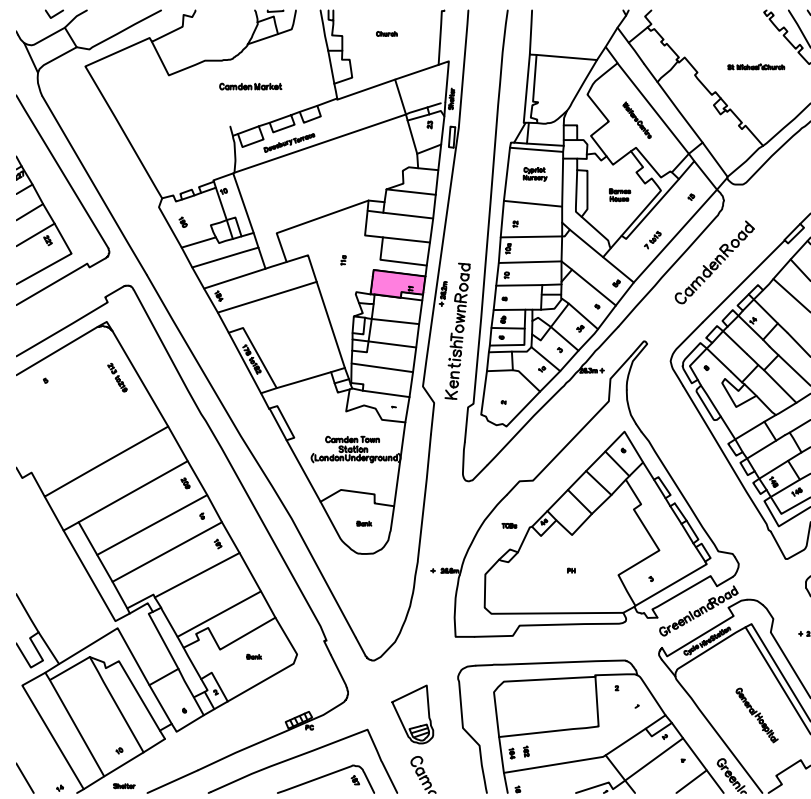


LOCATION PLAN 1:1250 @ A3

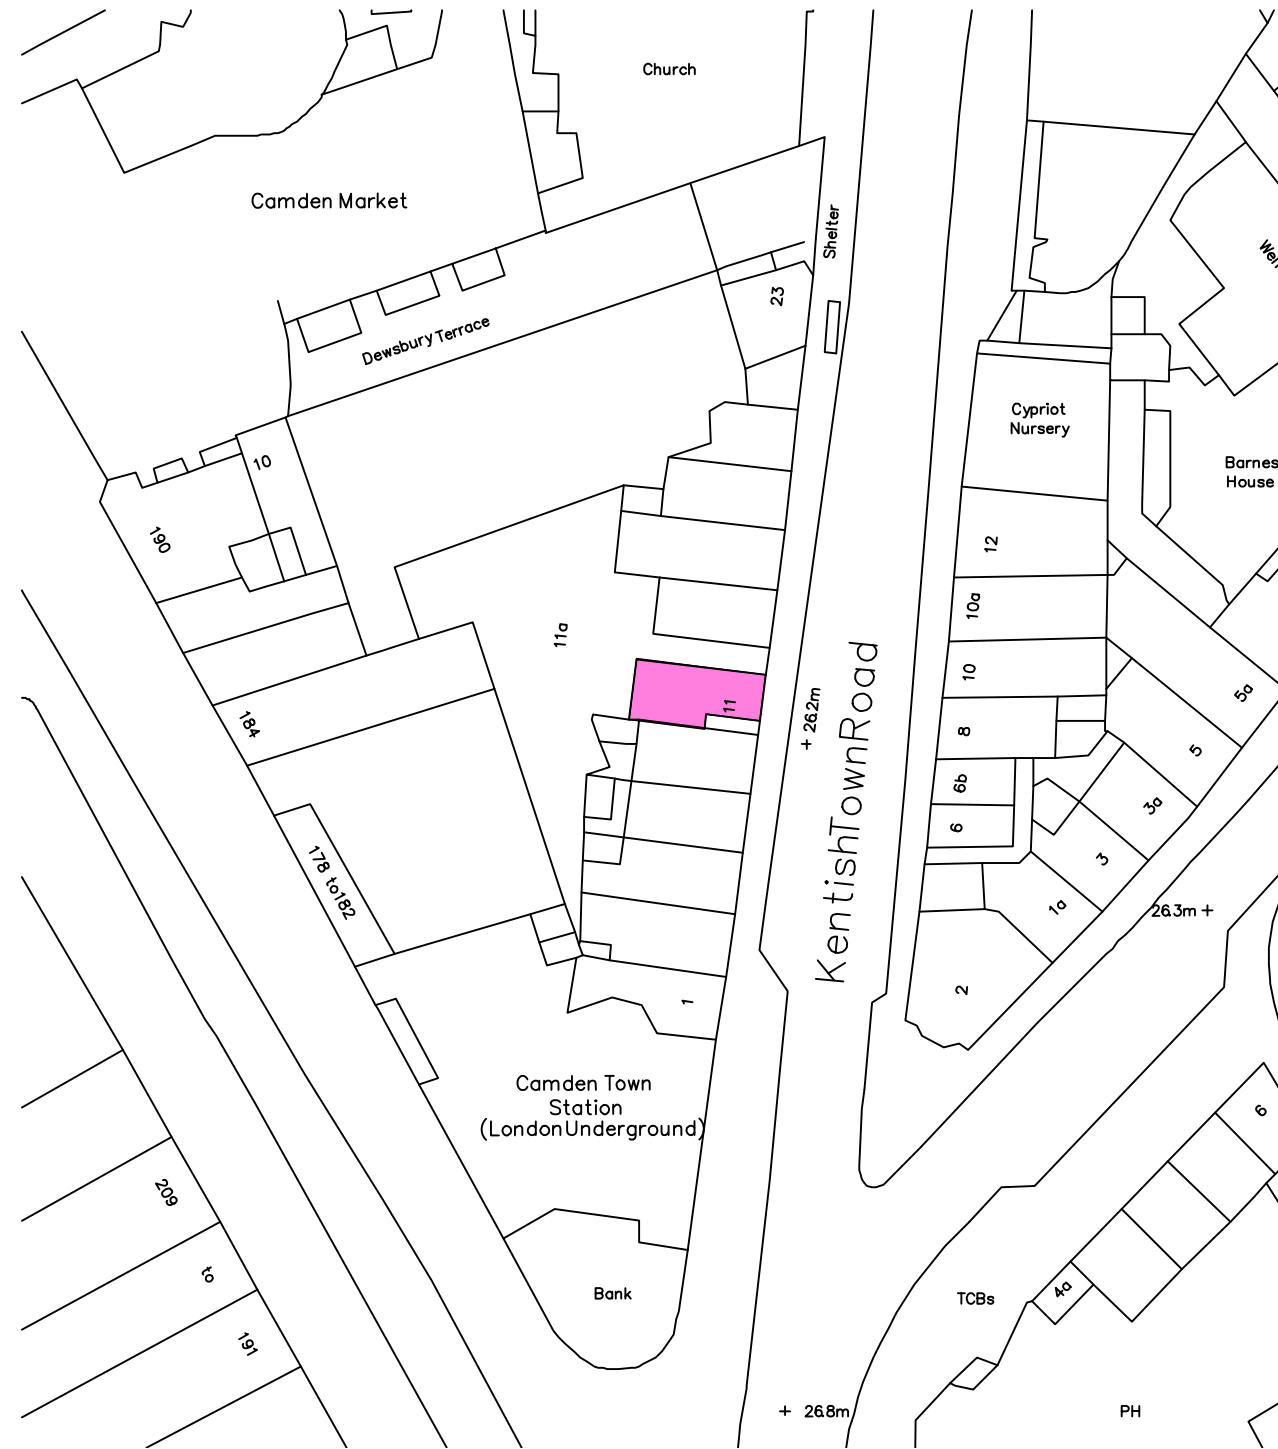

BLOCK PLAN 1:500 @ A3

~~Dimensions are not to scale from this print or use as a template.
All dimensions must be verified on site before any work is put in hand and any
discrepancies must be reported to the Designer immediately.
Where any variations occur between small scale and detailed drawings the detailed
drawings should take precedence.
Copyright of this drawing is reserved by Britsch Design and is issued on condition that it
is not copied, reproduced or used in any form without the consent
of Britsch Design in writing.~~

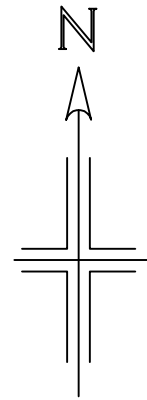

| | | |
|---------------|--|----------|
| REV. | | |
| Client | SOUL FOOD ENTERPRISES | |
| Project | THE FAMOUS FLAMES 11 KENTISH TOWN ROAD, NW1 8NH | |
| Drawing Title | LOCATION PLAN | |
| Proj. No. | Dwg. No. | Revision |
| BD/ 1514/16 | A3/1000 | |
| Drawn by | Scale | Date |
| bd | 1/1250 | Oct16 |

britsch design
Architecture/Interior Design/Project Management

Web Site: www.britsch.co.uk | Email: info@britsch.co.uk

The Annex / 33 Dillingburgh Road | 01323 419660/ Phone
Old Town/ Eastbourne/ BN20 8LU | 01323 419660/ Fax

SOUL FOOD ENTERPRISES - 11 KENTISH TOWN ROAD, NW1 8NH

LOCATION