

© COPYRIGHT
The copyright in this drawing is vested in Sheppard Robson and no license or assignment of any kind has been, or is, granted to any third party whether by provision of copies or originals or otherwise unless agreed in writing.

DO NOT SCALE FROM THIS DRAWING
The contractor shall check and verify all dimensions on site and report any discrepancies in writing to Sheppard Robson before proceeding work.


FOR ELECTRONIC DATA ISSUE
Electronic Data / drawings are issued as "read only" and should not be interrogated for measurement. All dimensions and levels should read, only from those values stated in text, on the drawing.

AREA MEASUREMENT
The areas are approximate and can only be verified by a detailed dimensional survey of the completed building. Any decisions to be made on the basis of these predictions, whether as to project viability, pre-letting, lease agreements or the like, should include due allowance for the increases and decreases inherent in the design development and building processes. Figures relate to the likely areas of the building at the current state of the design and using the Gross External Area (GEA) / Gross Internal Area (GIA) / Net Internal Area (NIA) method of measurement from the Code of Measuring Practice, 6th Edition (RICS Code of Practice). All areas are subject to Town Planning and Conservation Area Consent, and detailed Rights to Light analysis.




Long Section AA
1 : 100

REV.	DATE	AMENDMENT
-	25/10/2016	Issued for planning

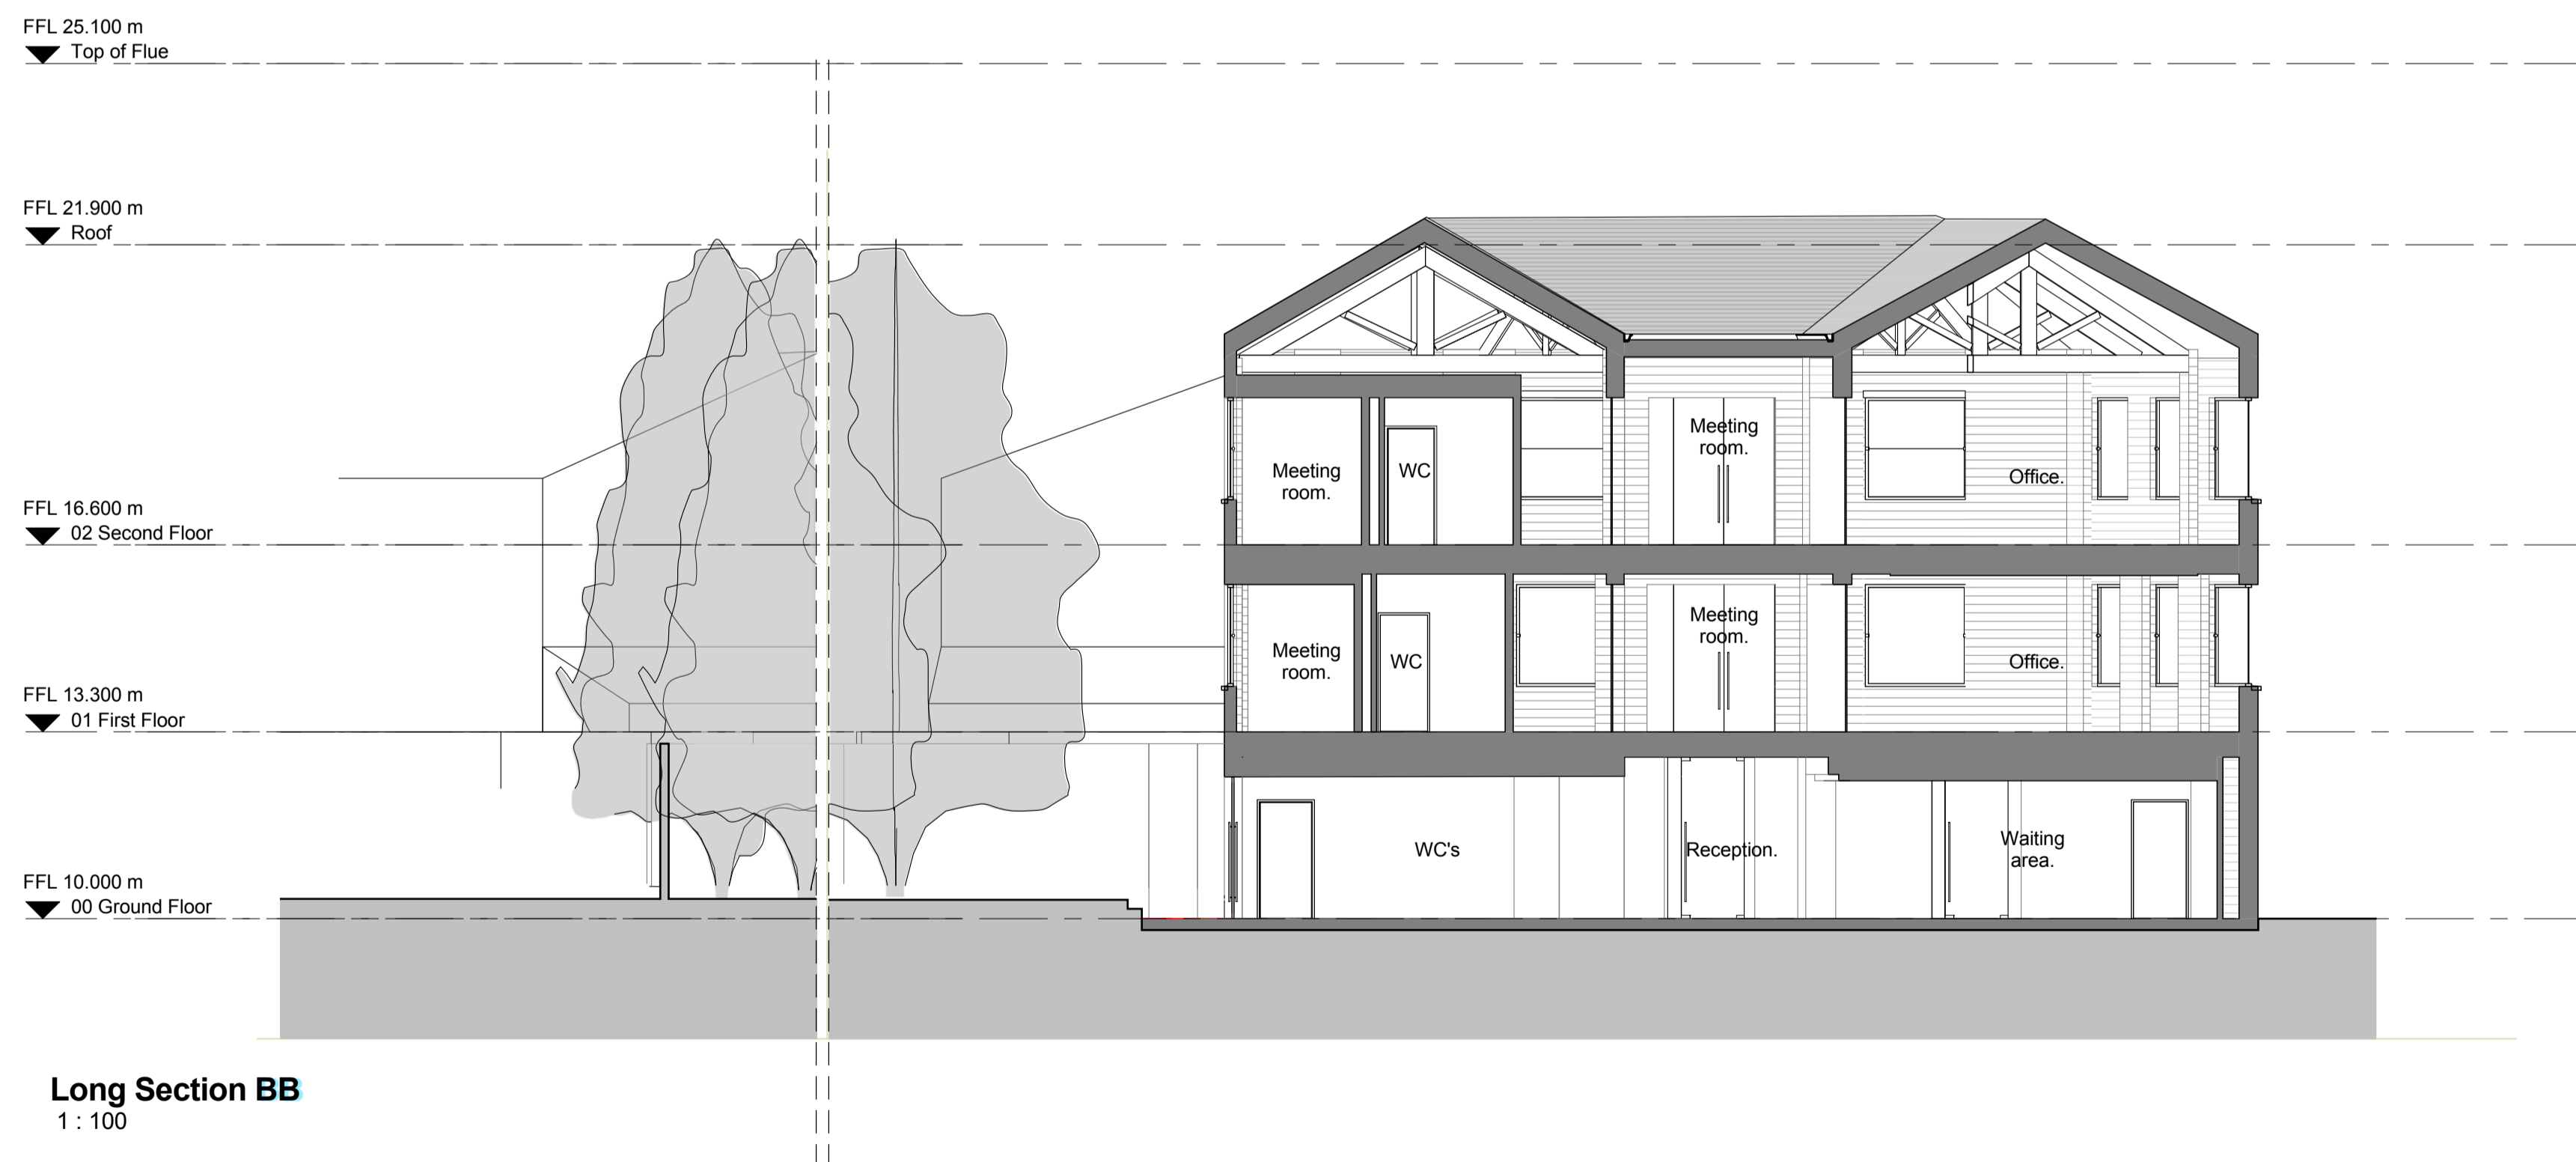

Long Section BB
1 : 100

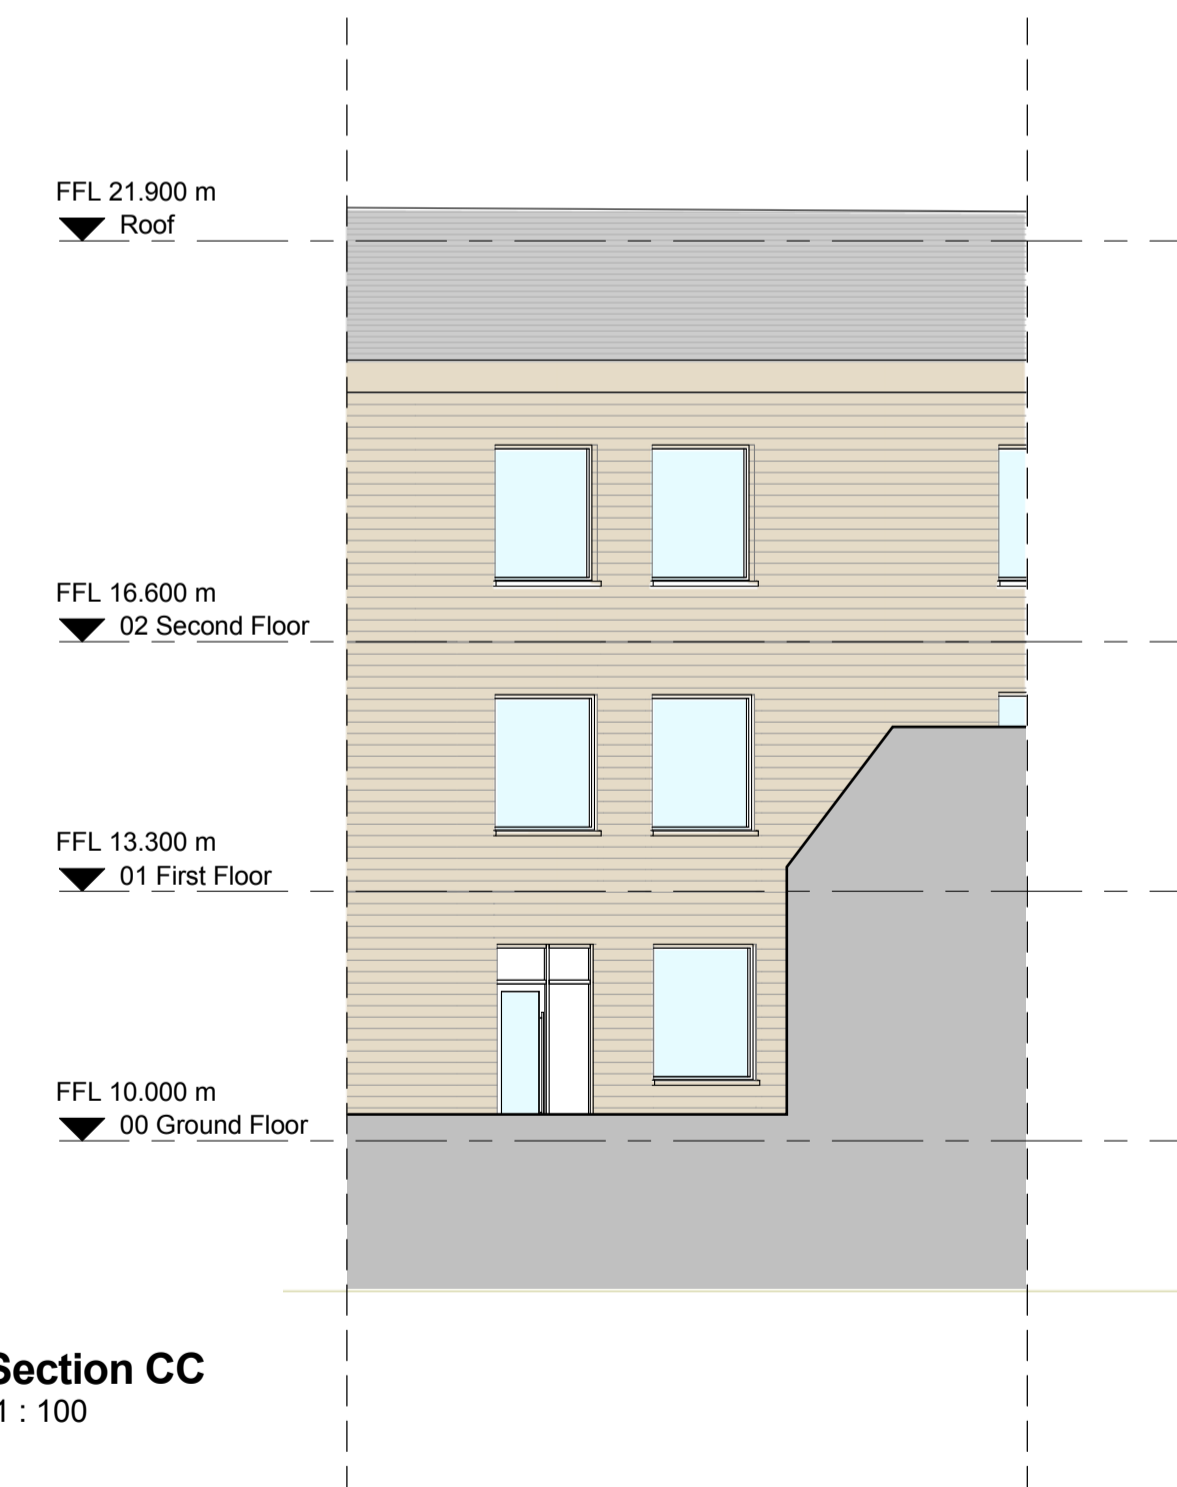

Section CC
1 : 100

KEYPLAN

CLIENT

Sheppard Robson

SHEPPARD ROBSON

77 Parkway Camden Town London NW1 7PU
T: +44 (0)20 7504 1700 E: london@sheppardrobson.com

PROJECT
77 Parkway Project Existing

SCALE@A1	DATE	ORIGINATOR	CHECKED	AUTHORISED
1 : 100	21/10/16	MK	NF	MD

EXISTING SECTIONS

Planning

STATUS PURPOSE FOR ISSUE SR NO.

DRAWING NO. 5621

5621-00-250 REV. -

SR NO.

5621

REV.

-

5621-00-250

REV.