


Ordnance Survey, (c) Crown Copyright 2016. All rights reserved. Licence number 100022432

LOCATION PLAN

1.1250 at A2
1.2500 at A4

the eastern side of New Compton Street includes loading bays + service access for many buildings facing Shaftesbury Avenue

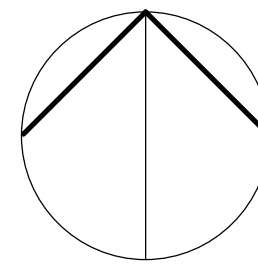

0 5 10m

scale:

BLOCK PLAN


1.200 at A2
1.400 at A4

pay + display parking (pink)

resident permit parking only

double yellow lines (blue dash)

pay + display parking (pink)

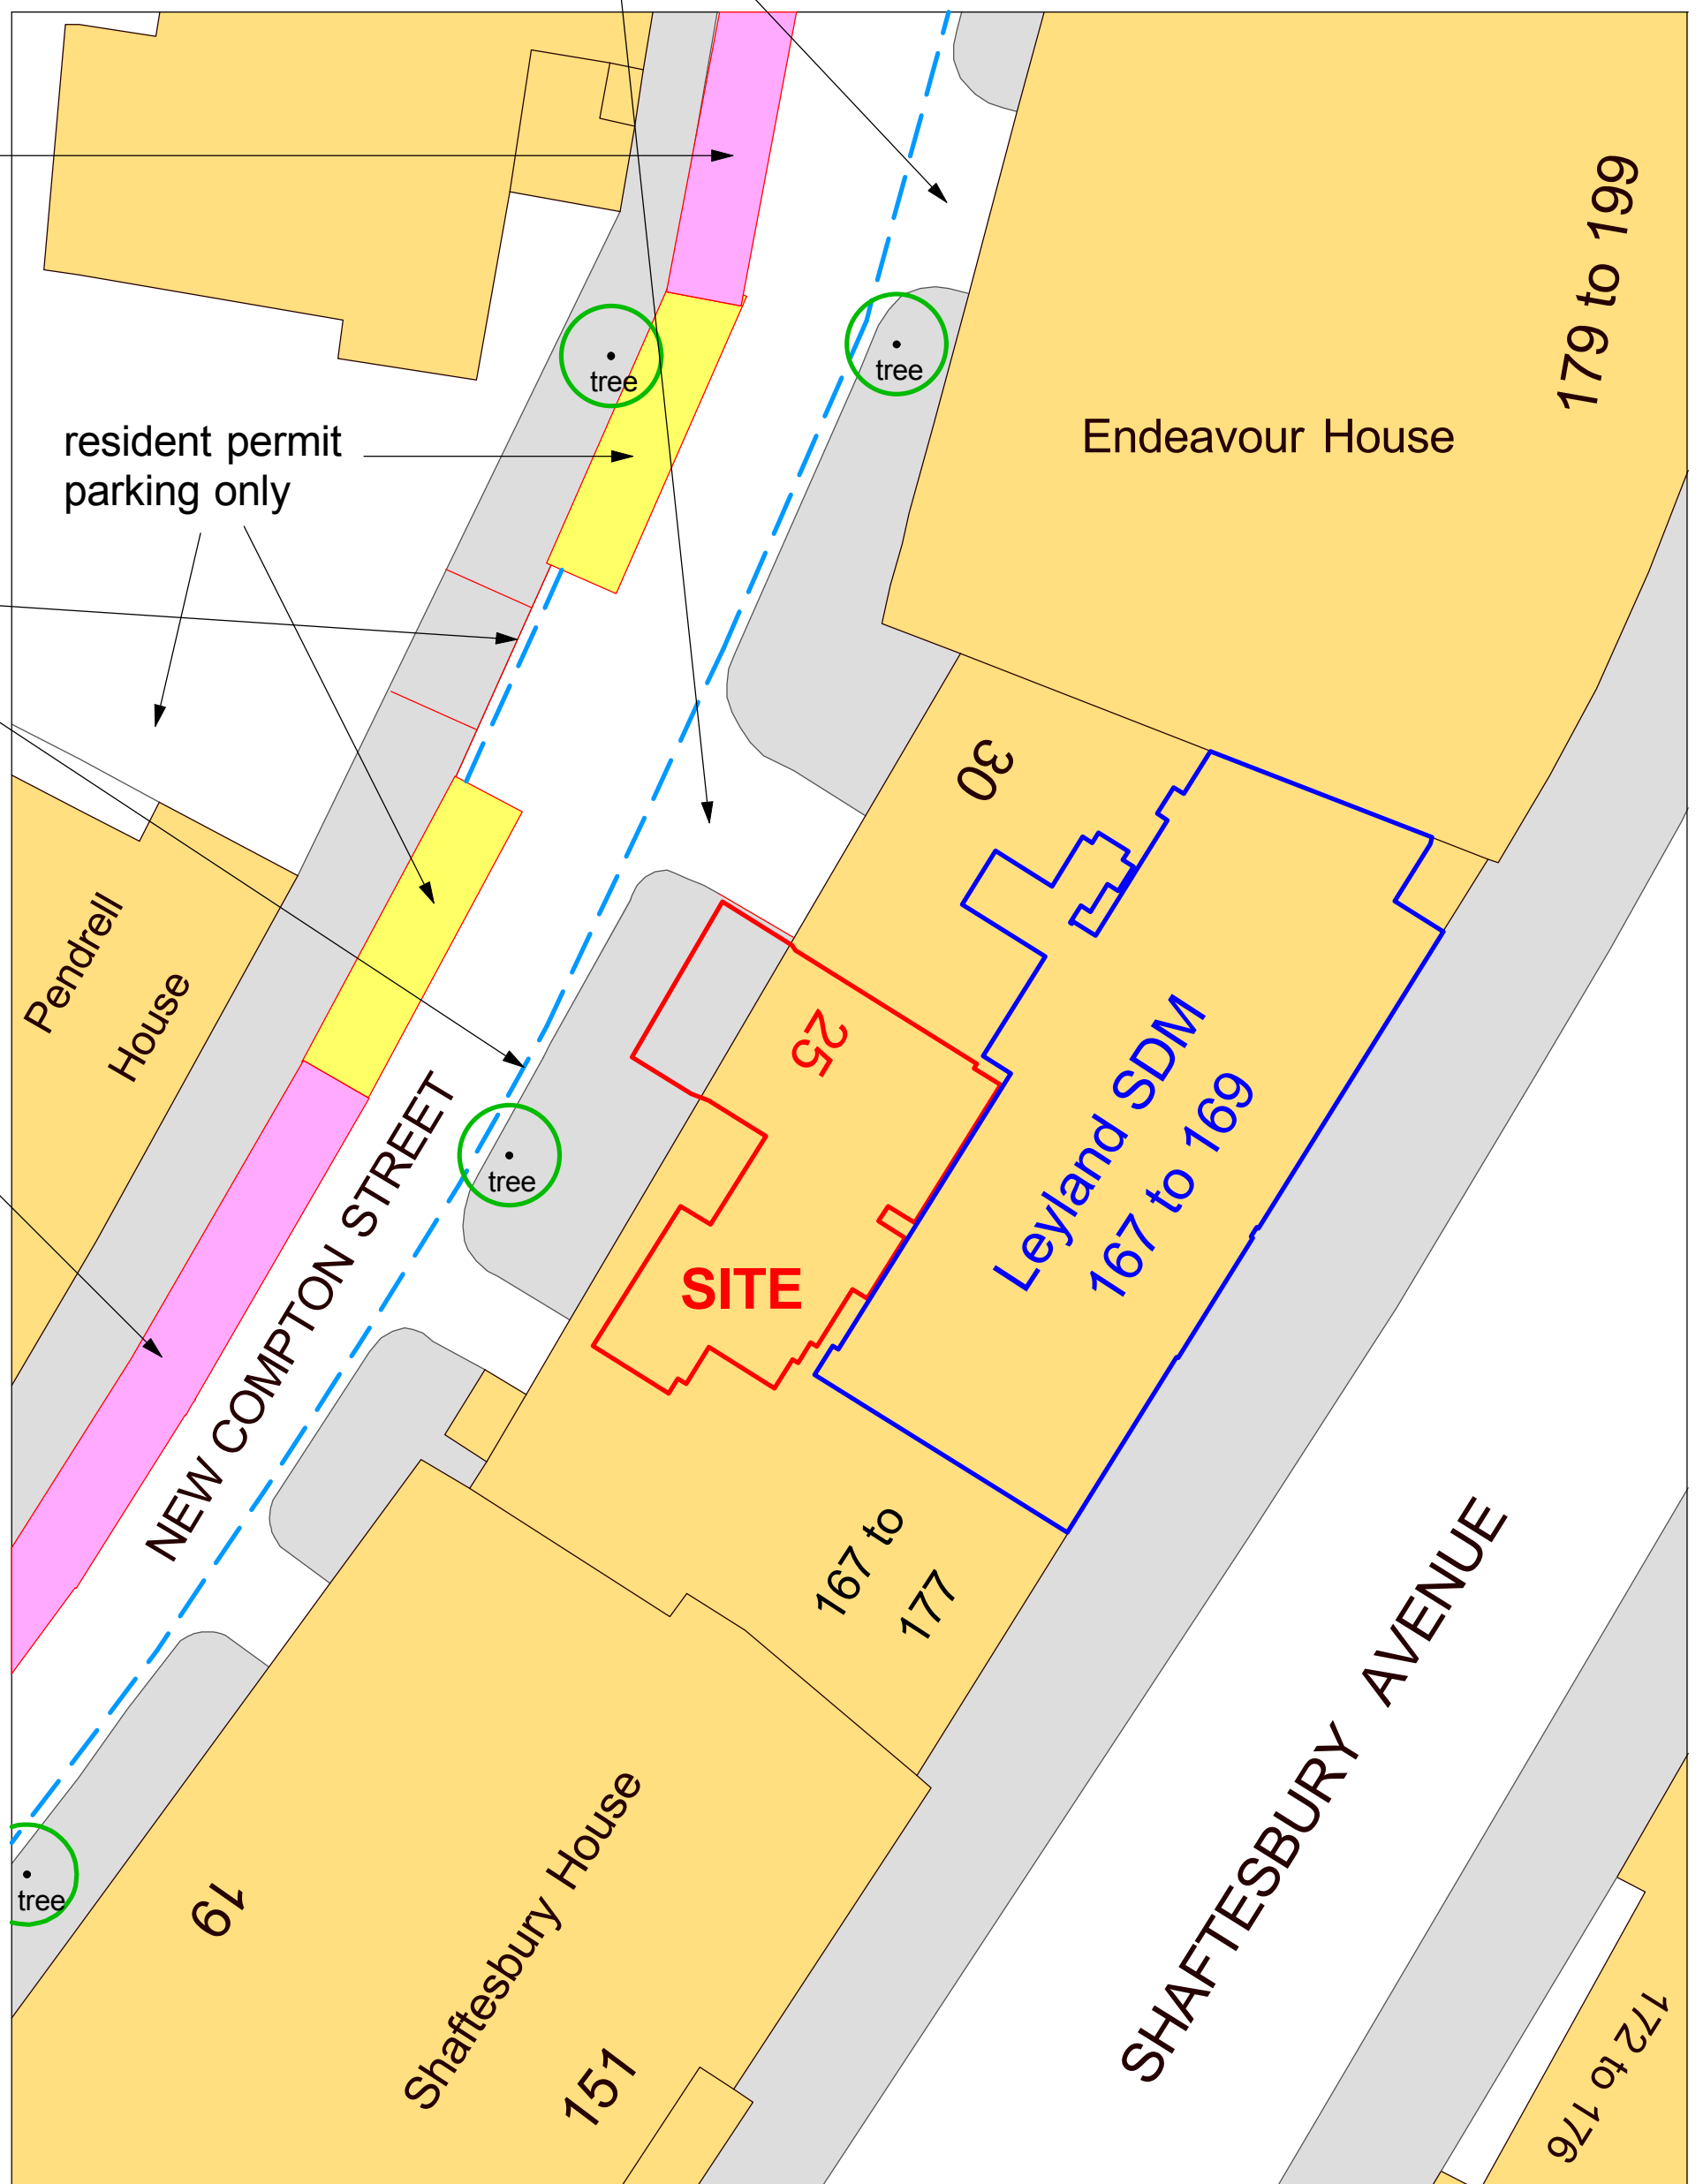

LSDM, 167-169
Shaftesbury Ave. +
25 New Compton St.

Location Plan +
Block Plan

1605.01.-

Scale: 1.1250 + 1.200 at A2
1.2500 + 1.400 at A4

Drawn: ef
Date: Sept. 2016

Evan Ferguson Architects
Manor Farm, Helperthorpe
Malton, N.Yorks YO17 8TQ

Tel. 01944 738 255
efarchitect@hotmail.com