




Internal Elevation 37
Datum 57.00m

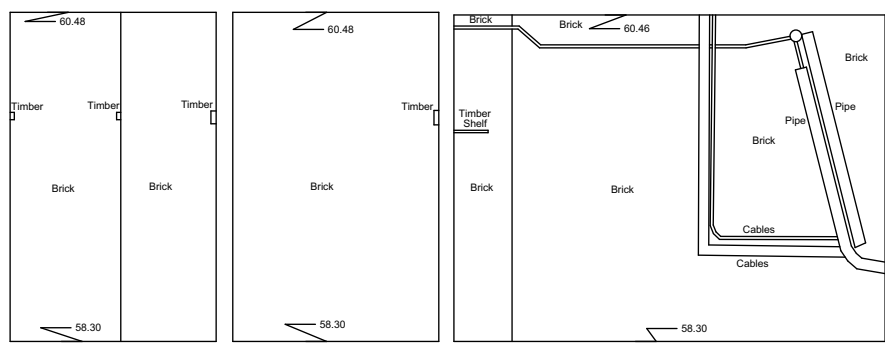


Internal Elevation 38
Datum 57.00m

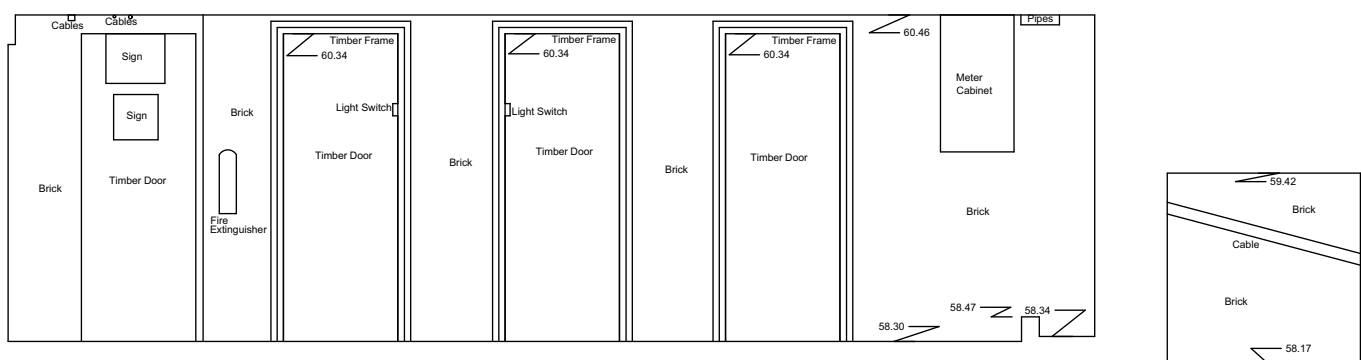


Internal Elevation 39
Datum 57.00m

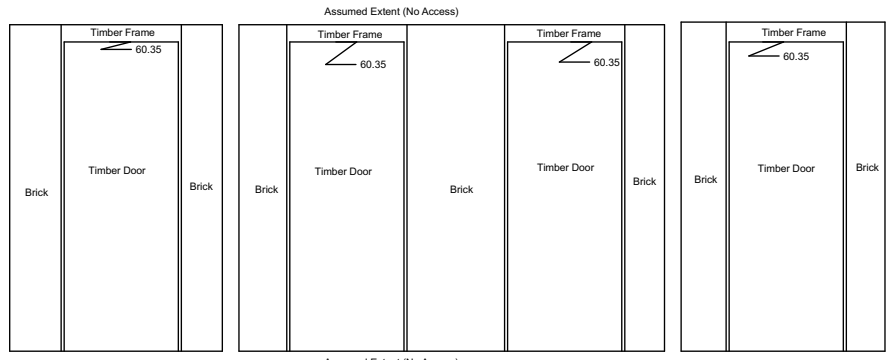


Internal Elevation 40
Datum 57.00m

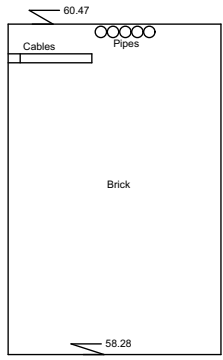


Internal Elevation 41
Datum 57.00m

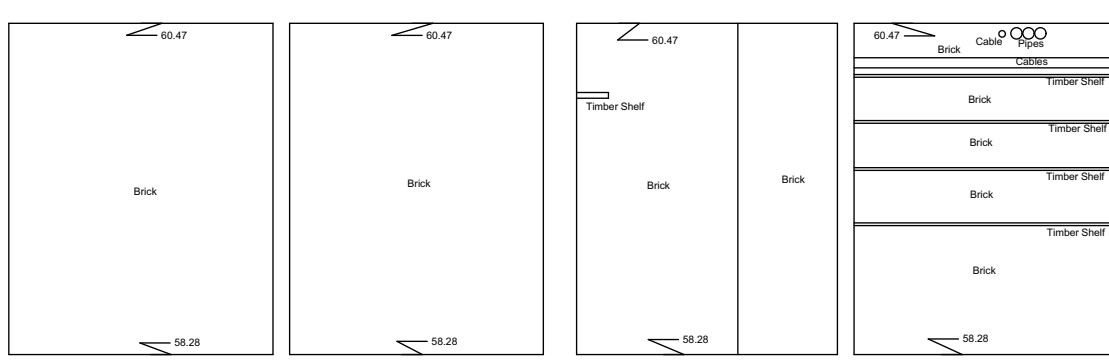


Internal Elevation 42
Datum 57.00m

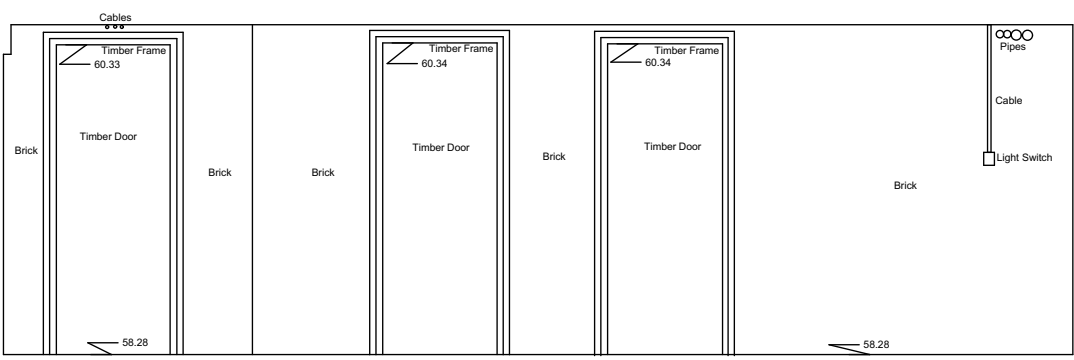


Internal Elevation 43
Datum 57.00m

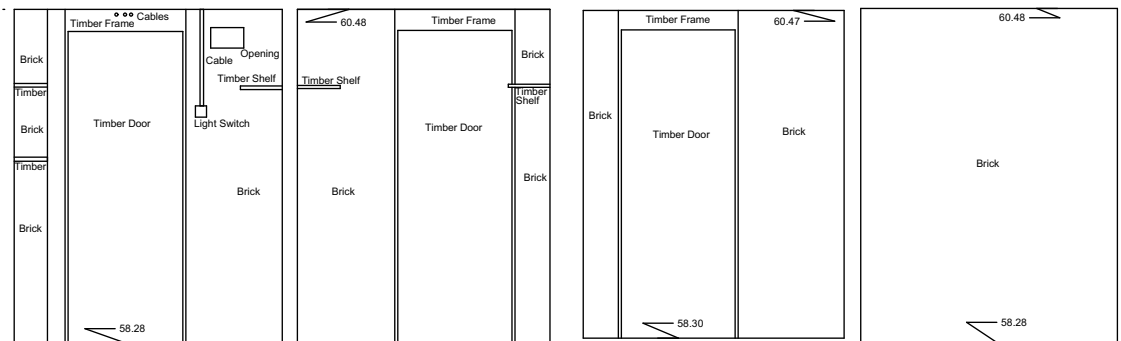


Internal Elevation 44
Datum 57.00m

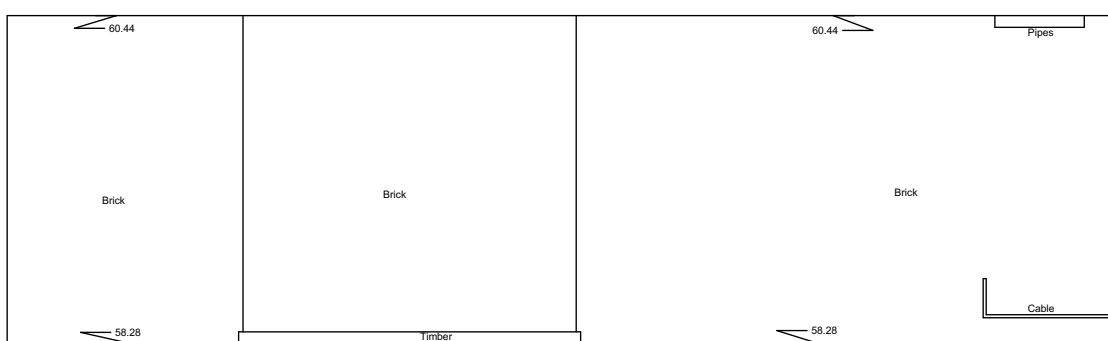


Internal Elevation 45
Datum 57.00m

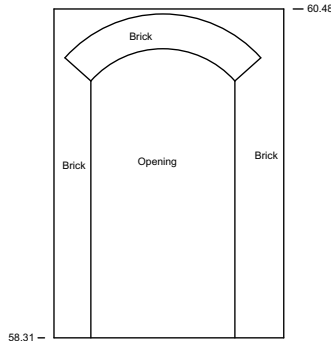


Internal Elevation 46
Datum 57.00m

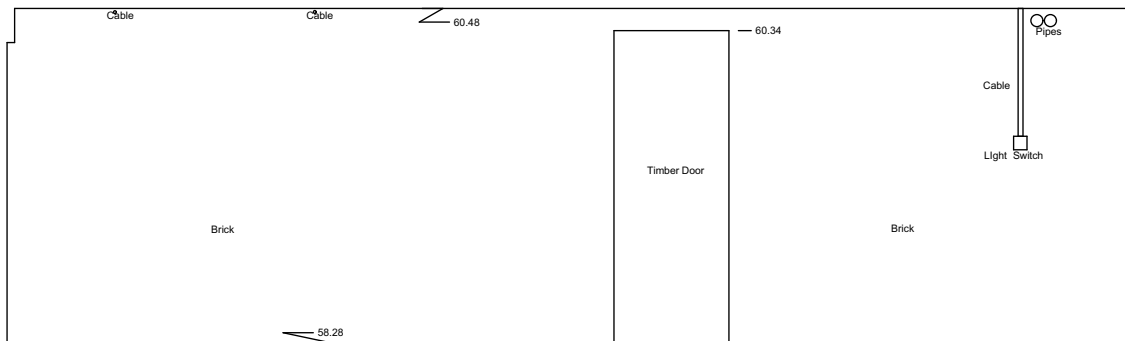

Internal Elevation 47
Datum 57.00m

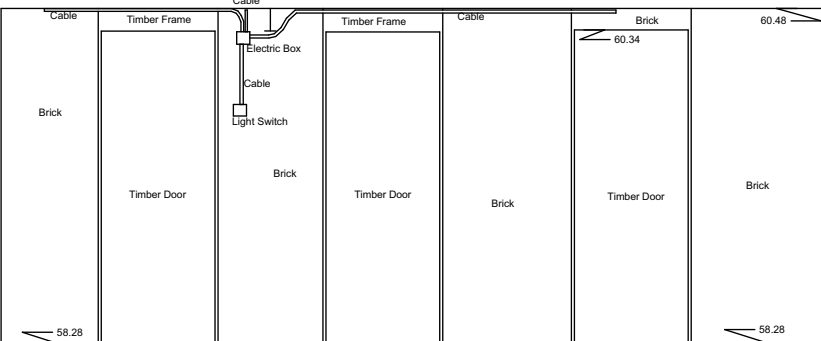


Internal Elevation 48
Datum 57.00m

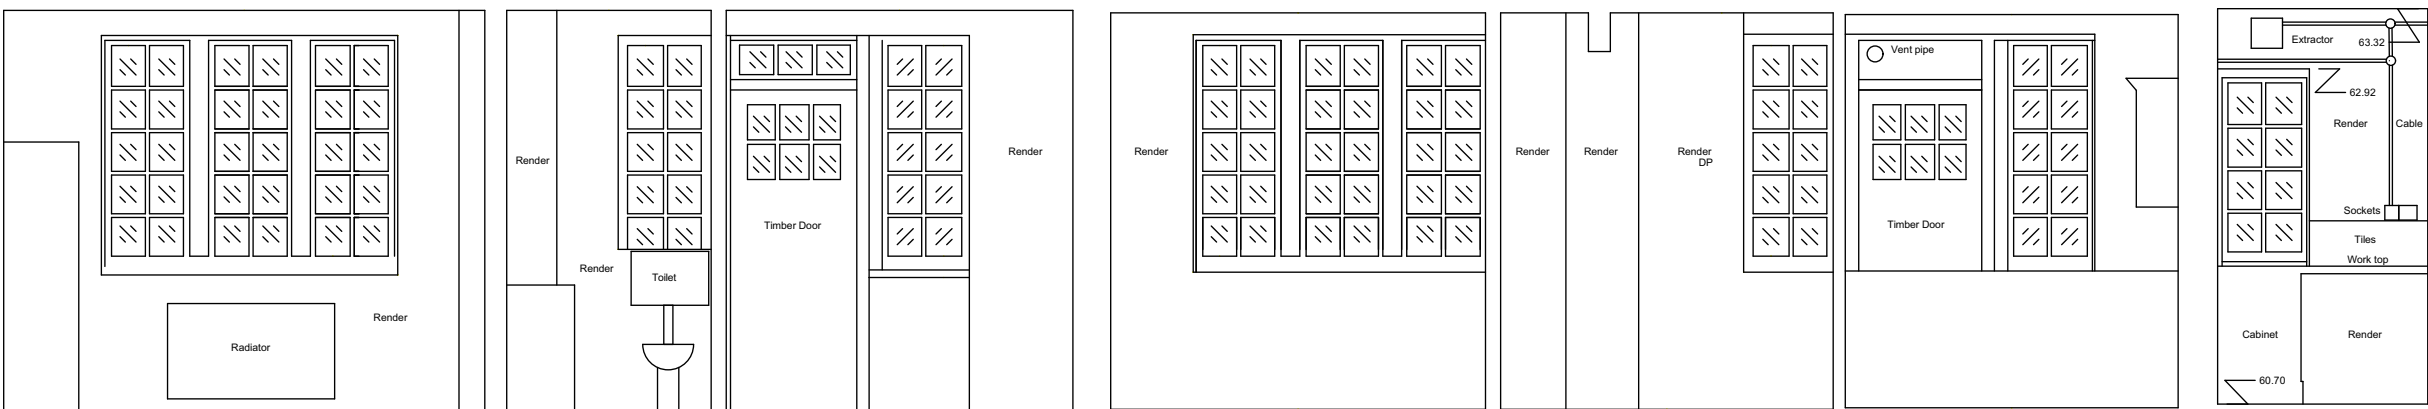


Internal Elevation 50
Datum 60.00m



Internal Elevation 51
Datum 60.00m

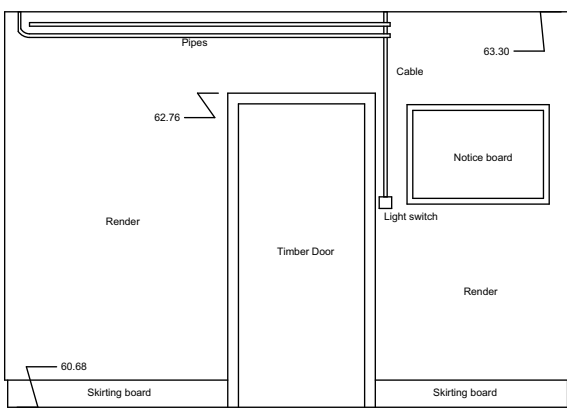

Internal Elevation 52
Datum 60.00m

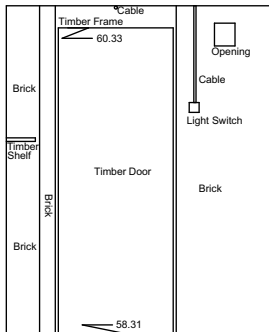

Internal Elevation 49
Datum 57.00m



SHAUN KNIGHT
ARCHITECTURE
40 FALCON ROAD, HAMPTON
TW12 2RA
07824 815 258M
0208 287 0596T
E:skarchitecture@hotmail.co.uk
W:shaunknightarchitecture.com

PLANNING

The copyright of this drawing is the property of
SHAUN KNIGHT ARCHITECTURE LIMITED
and may not be reproduced in any form without prior
written consent.

PROJECT: 36 LANCASTER GROVE

TITLE : EXISTING INTERNAL ELEVATIONS
37 - 52

Date: DECEMBER 2015

Scale: 1:50 ATA1 Drawn: SDK

DRAWING NUMBER: 203