




Internal Elevation 53
Datum 60.00m

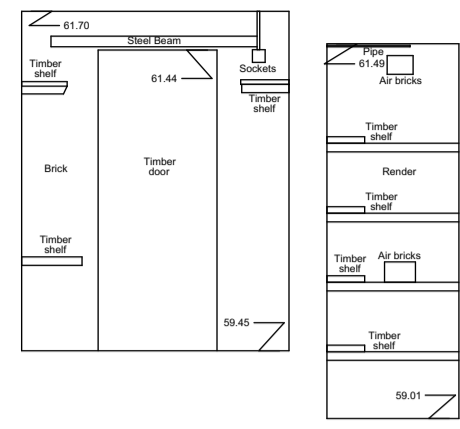


Internal Elevation 54
Datum 58.00m

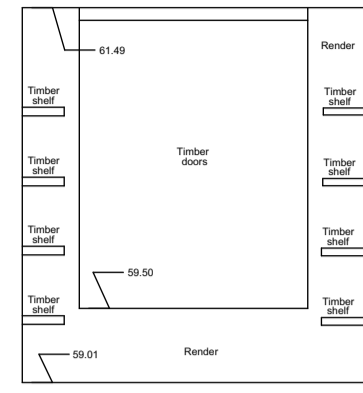


Internal Elevation 55
Datum 58.00m

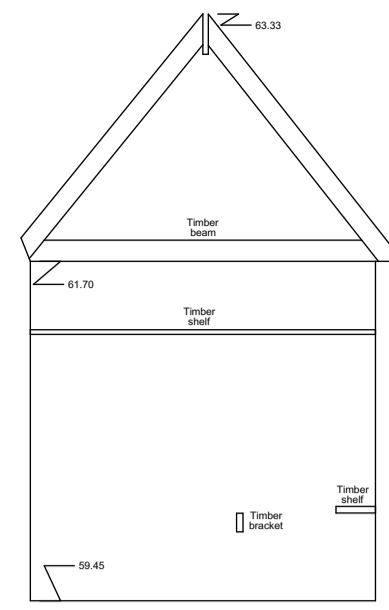


Internal Elevation 56
Datum 58.00m

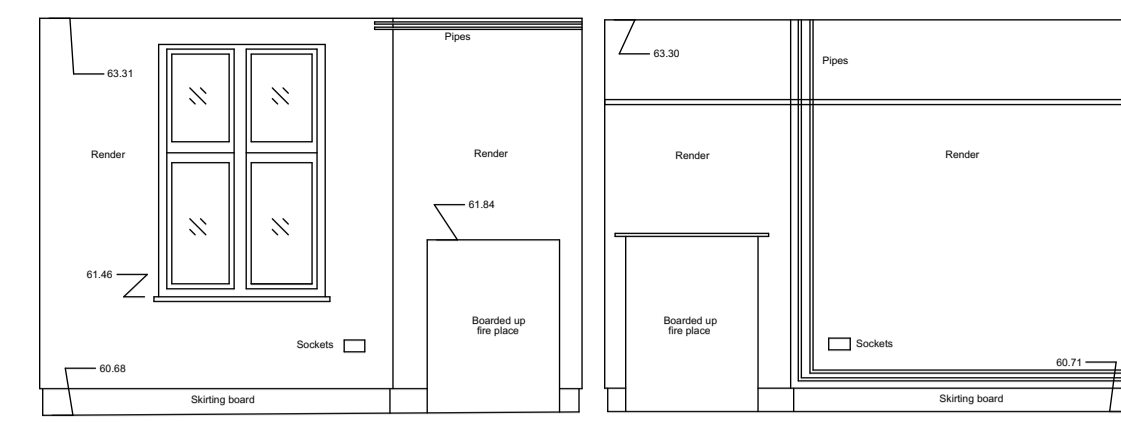


Internal Elevation 57
Datum 60.00m

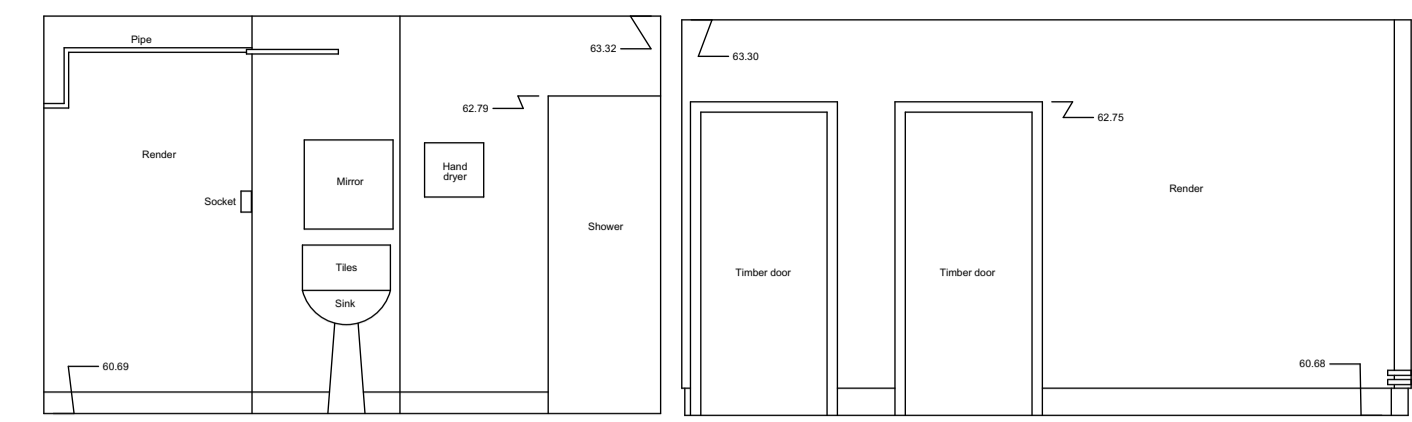


Internal Elevation 58
Datum 60.00m

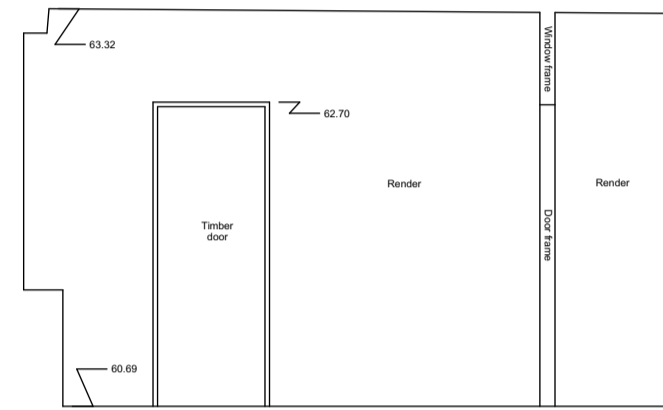


Internal Elevation 59
Datum 60.00m

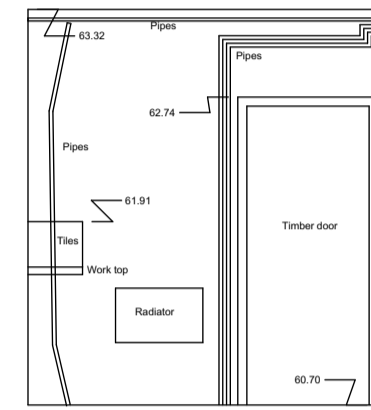


Internal Elevation 60
Datum 60.00m

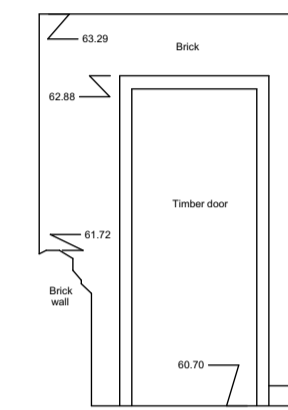







Internal Elevation 61
Datum 60.00m

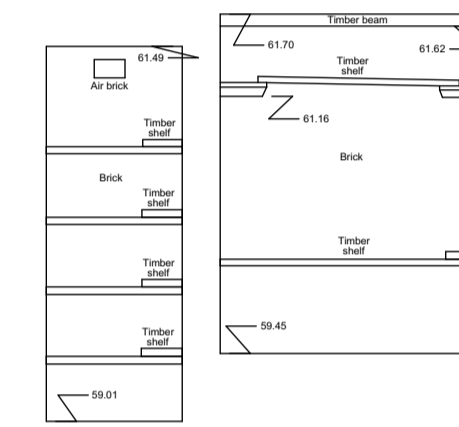


Internal Elevation 62
Datum 58.00m

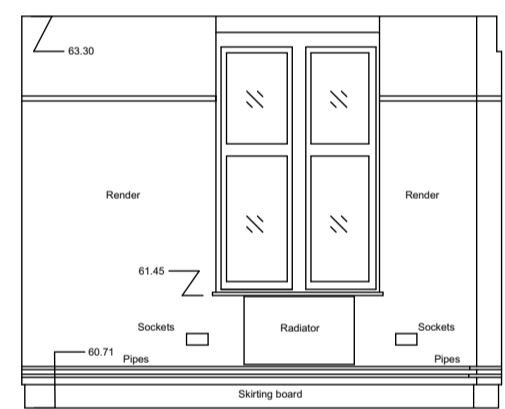



Internal Elevation 63
Datum 60.00m

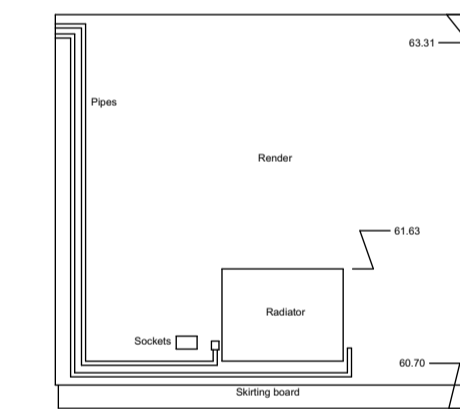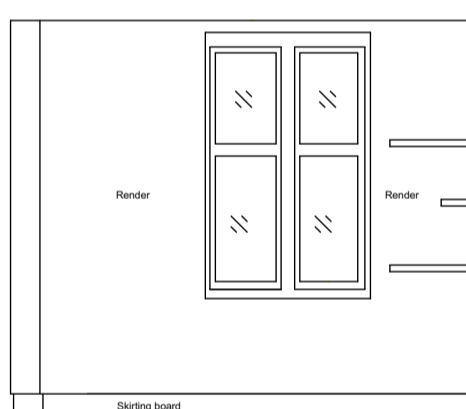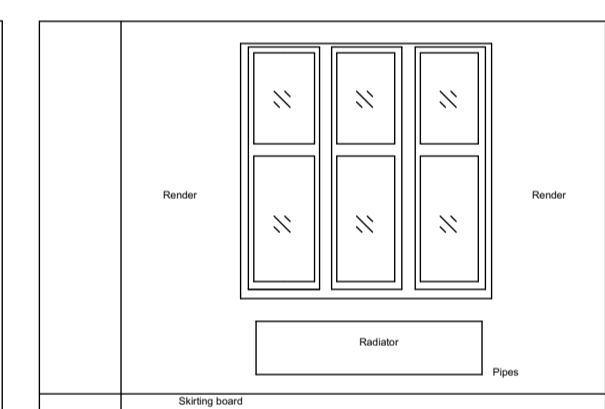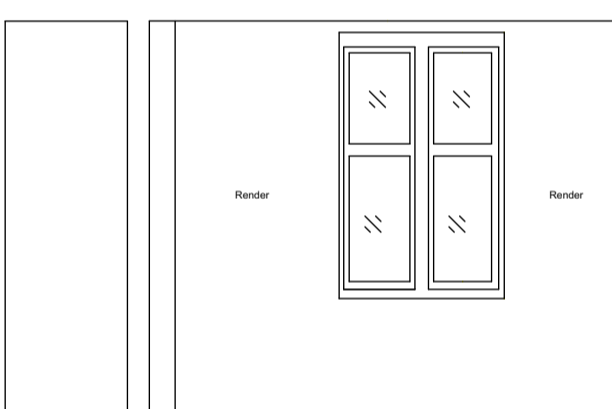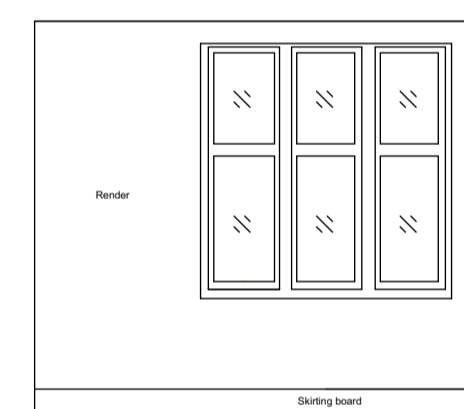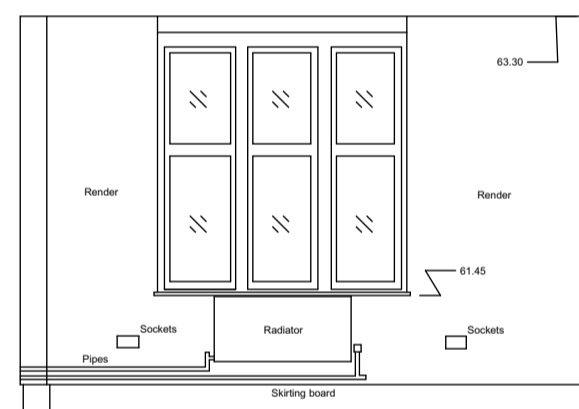


Internal Elevation 64
Datum 60.00m

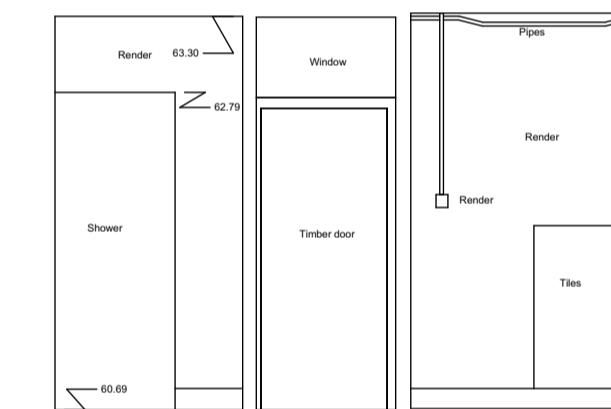


Internal Elevation 65
Datum 60.00m

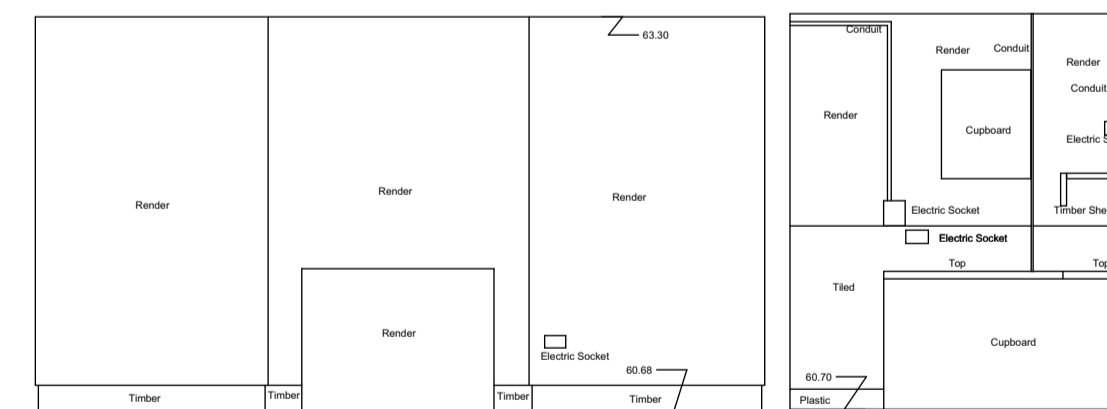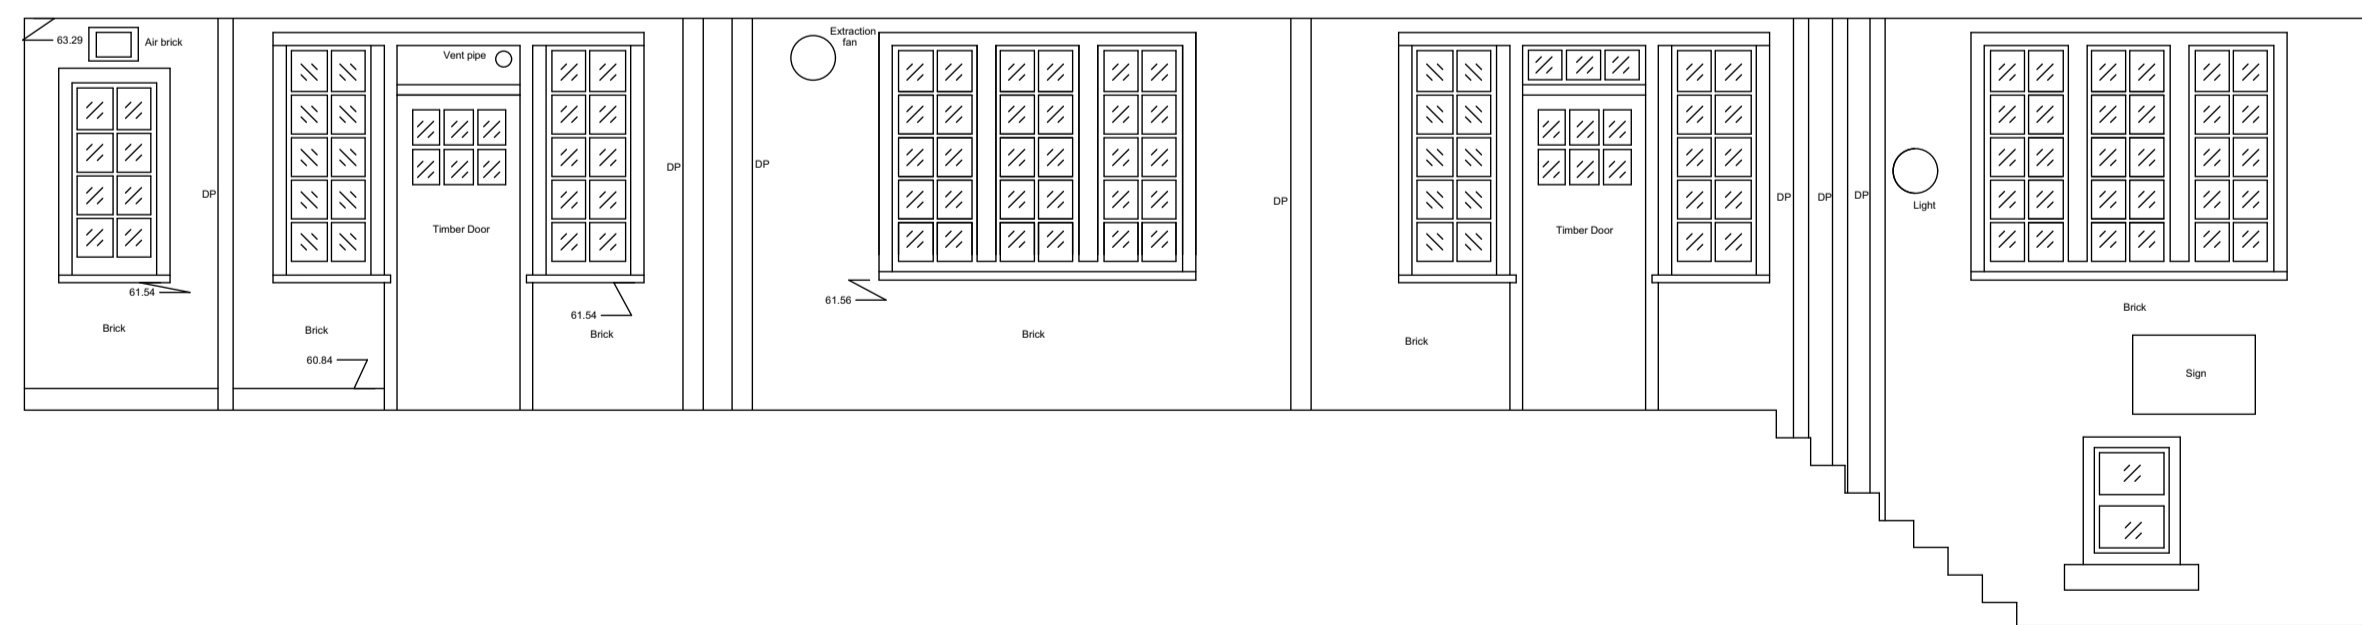

Internal Elevation 67
Datum 60.00m

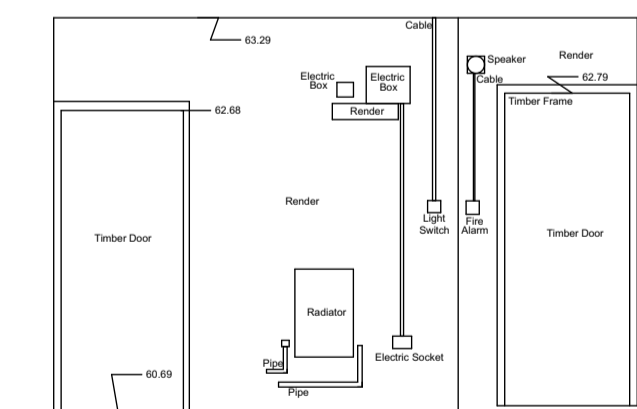

Internal Elevation 68
Datum 60.00m

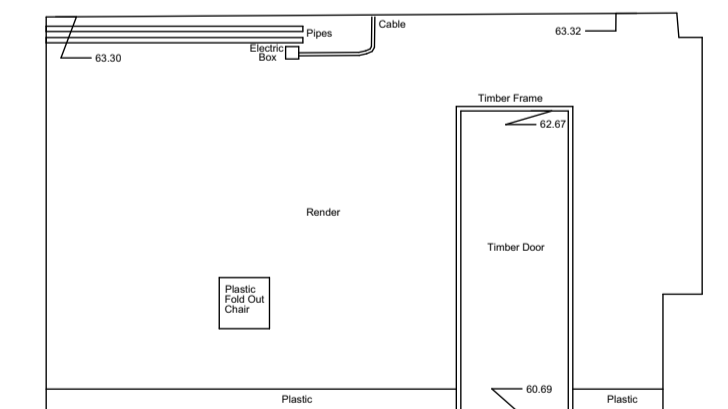

Internal Elevation 69
Datum 60.00m



SHAUN KNIGHT
ARCHITECTURE

40 FALCON ROAD, HAMPTON
TW12 2RA
07824 815 258M
0208 287 0596T
E:skarchitecture@hotmail.co.uk
W:shaunknightarchitecture.com

PLANNING

PROJECT: 36 LANCASTER
GROVE

TITLE : EXISTING INTERNAL
ELEVATIONS
53 - 69

Date: DECEMBER 2015

Scale: 1:50 AT A1 Drawn: SDK

DRAWING NUMBER: 204

The copyright of this drawing is the property of
SHAUN KNIGHT ARCHITECTURE LIMITED
and may not be reproduced in any form without prior
written consent.