




Internal Elevation 214
Datum 60.00m

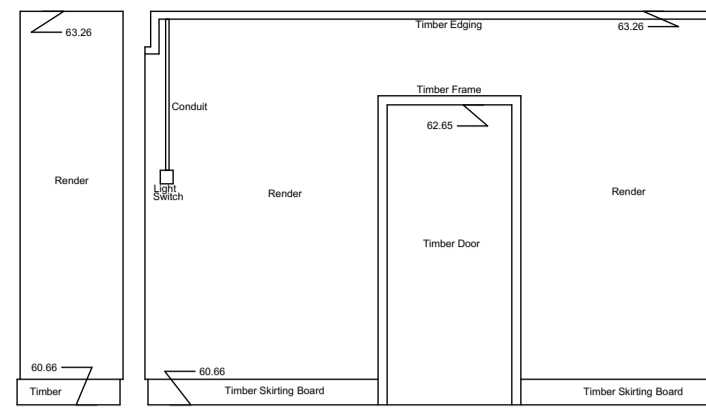



Internal Elevation 215
Datum 60.00m

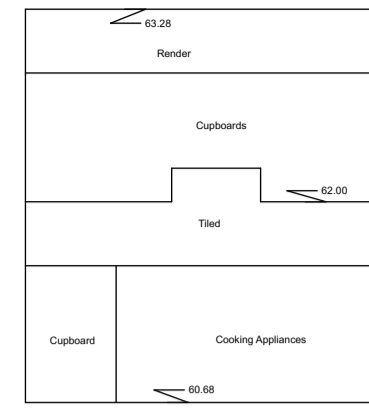


Internal Elevation 216
Datum 60.00m

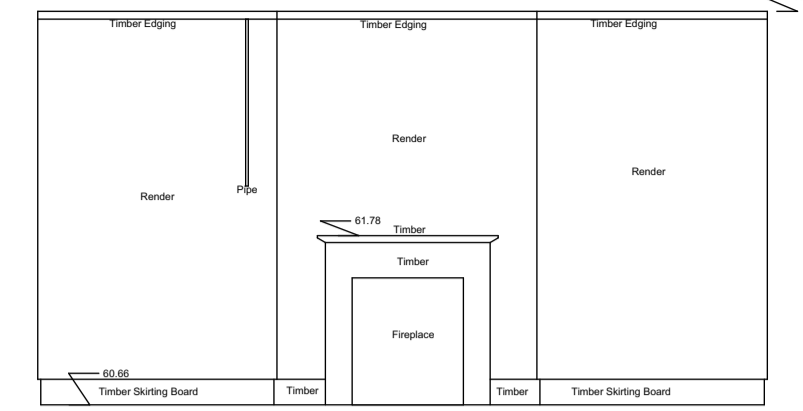


Internal Elevation 217
Datum 60.00m

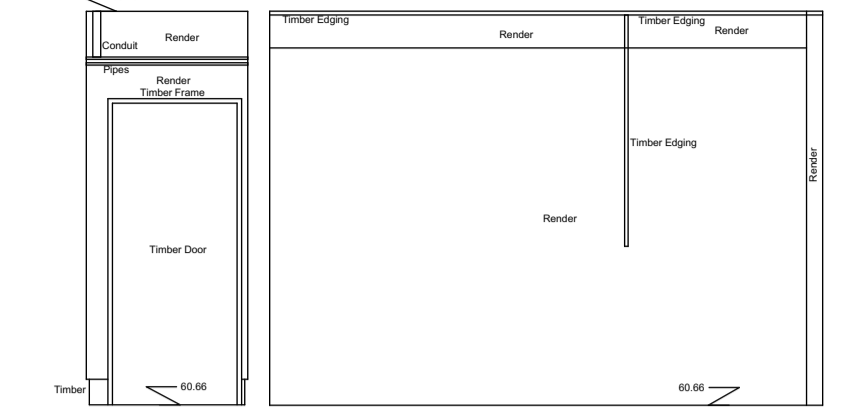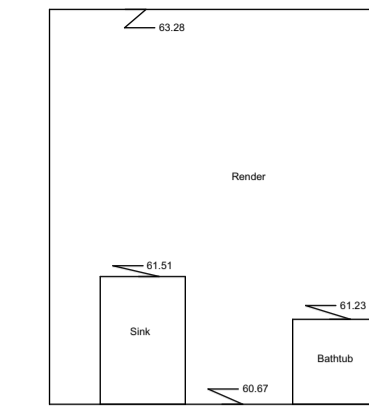


Internal Elevation 219
Datum 60.00m

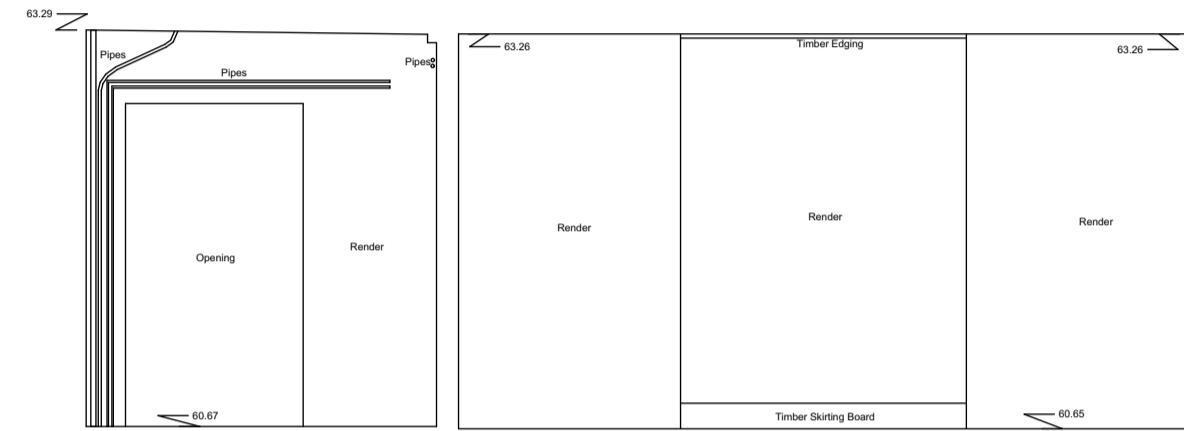


Internal Elevation 220
Datum 60.00m

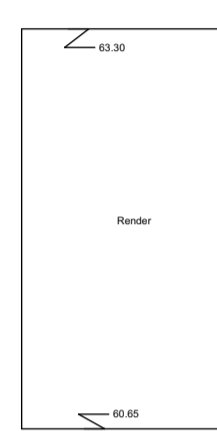


Internal Elevation 221
Datum 60.00m

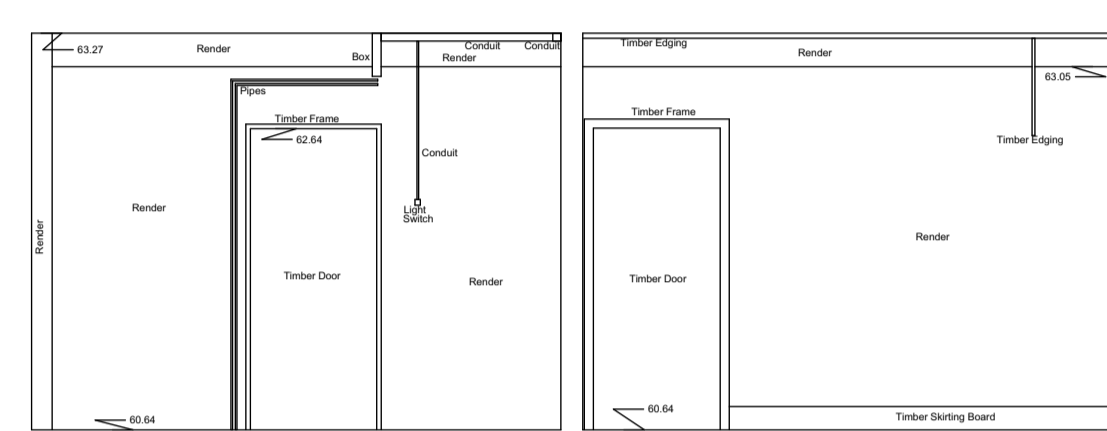


Internal Elevation 222
Datum 60.00m

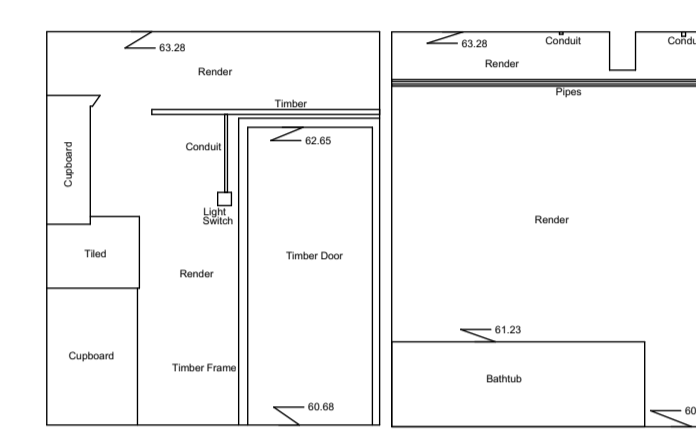


Internal Elevation 223
Datum 60.00m

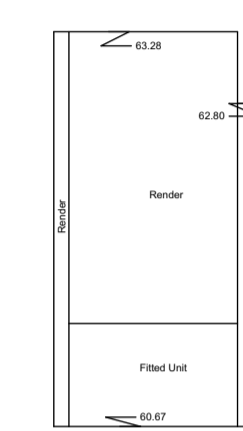


Internal Elevation 224
Datum 60.00m

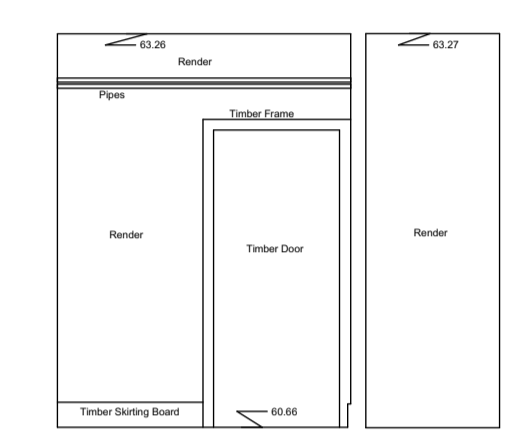


Internal Elevation 225
Datum 60.00m

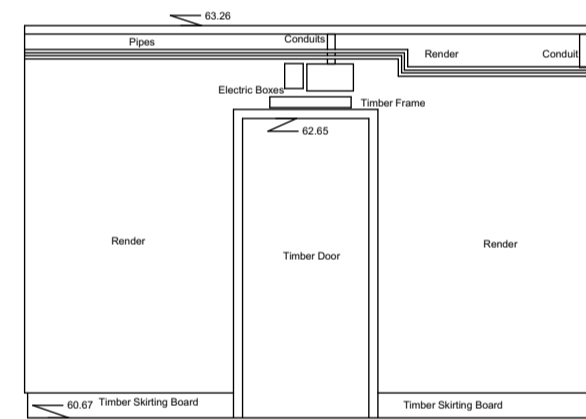


Internal Elevation 226
Datum 60.00m

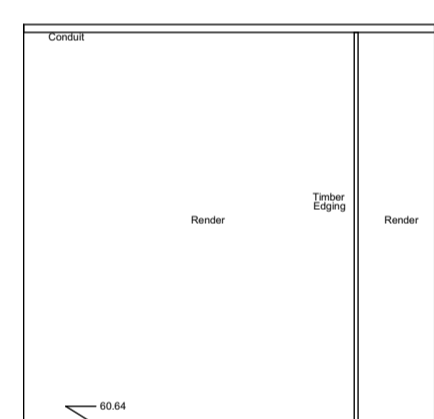


Internal Elevation 227
Datum 60.00m

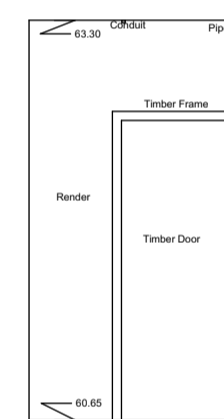


Internal Elevation 228
Datum 60.00m

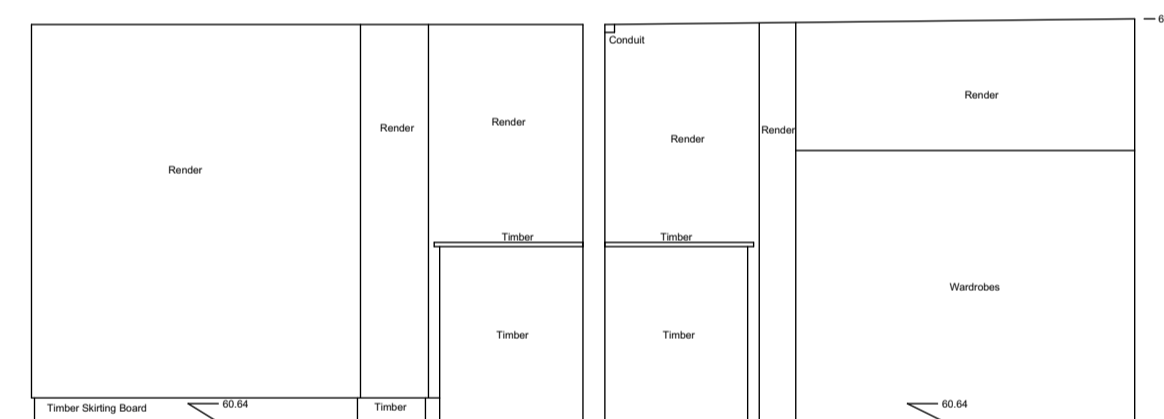


Internal Elevation 229
Datum 60.00m

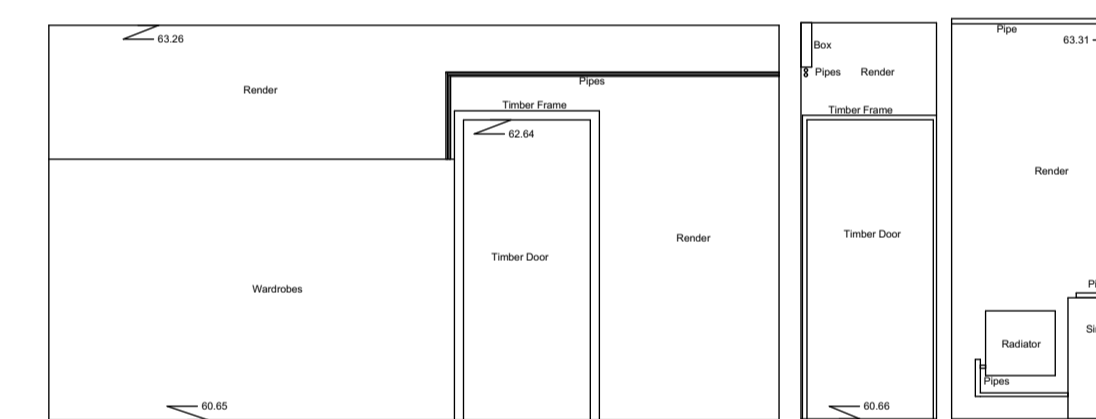


Internal Elevation 230
Datum 60.00m

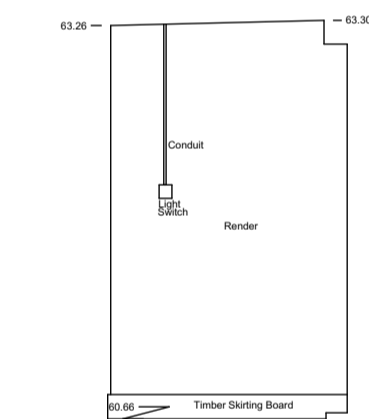


Internal Elevation 231
Datum 60.00m

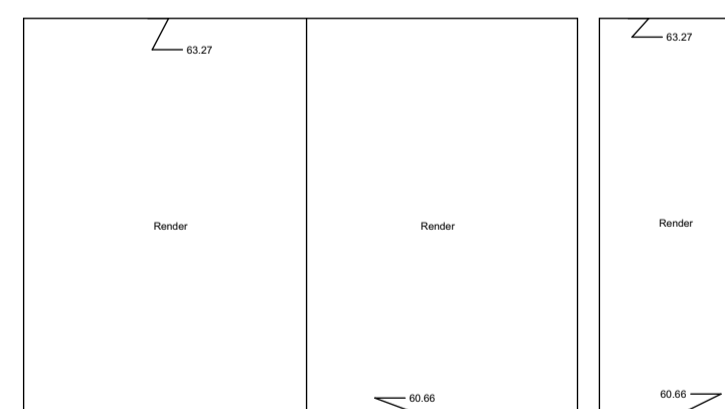


Internal Elevation 232
Datum 60.00m

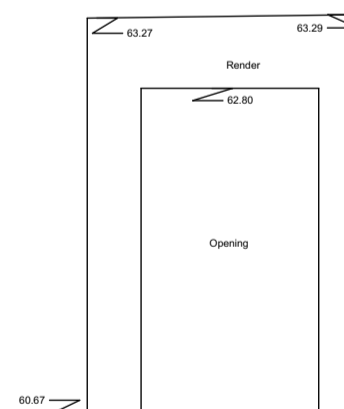


Internal Elevation 233
Datum 60.00m

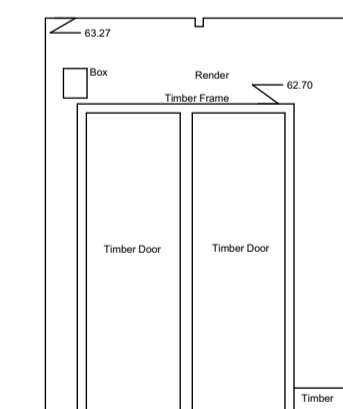


Internal Elevation 234
Datum 60.00m

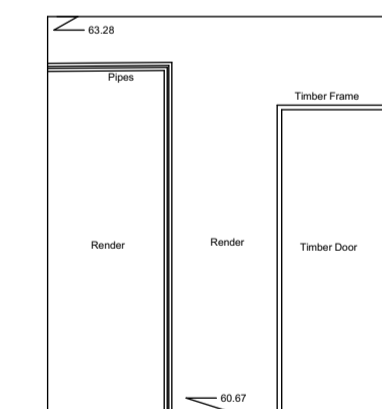

Internal Elevation 235
Datum 60.00m

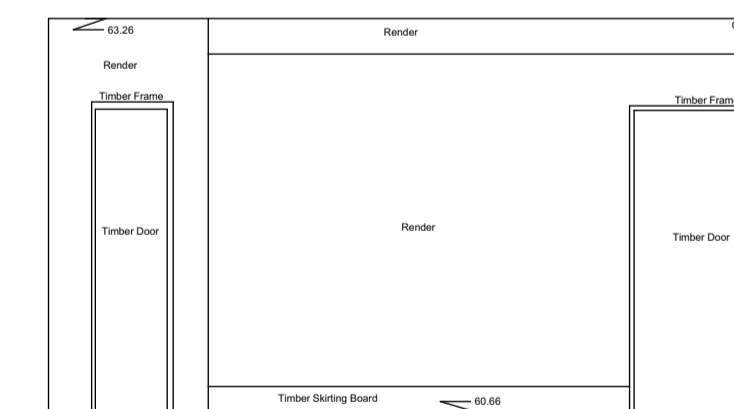

Internal Elevation 236
Datum 60.00m

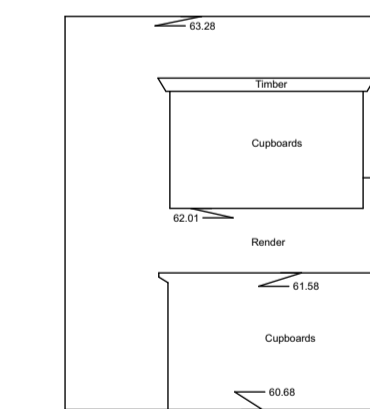

Internal Elevation 237
Datum 60.00m



SHAUN KNIGHT
ARCHITECTURE

40 FALCON ROAD, HAMPTON
TW12 2RA
07824 815 258M
0208 287 0596T
E:skarchitecture@hotmail.co.uk
W:shaunknightarchitecture.com

PLANNING

PROJECT: 36 LANCASTER
GROVE

TITLE : EXISTING INTERNAL
ELEVATIONS
214 - 237

Date: DECEMBER 2015

Scale: 1:50 AT A1 Drawn: SDK

DRAWING NUMBER: 214

The copyright of this drawing is the property of
SHAUN KNIGHT ARCHITECTURE LIMITED
and may not be reproduced in any form without prior
written consent.