




Section A-A
 Datum 57.00m

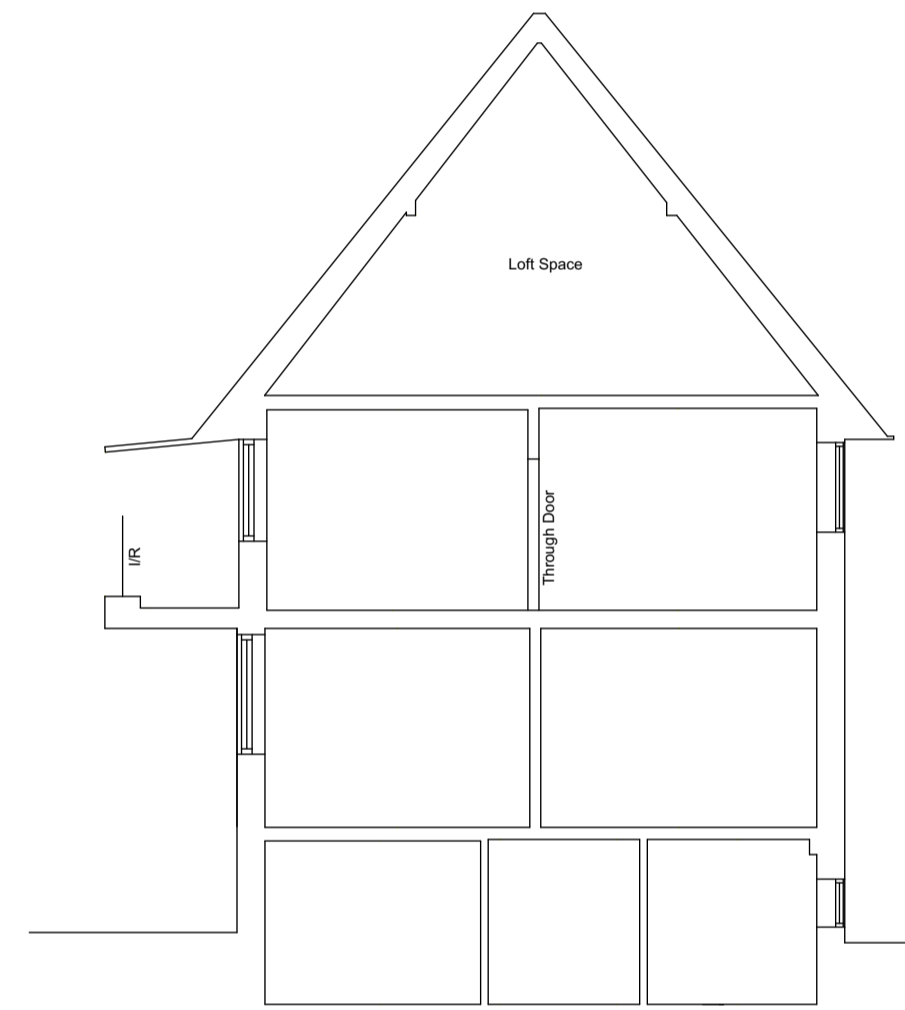


Section C-C
 Datum 57.00m

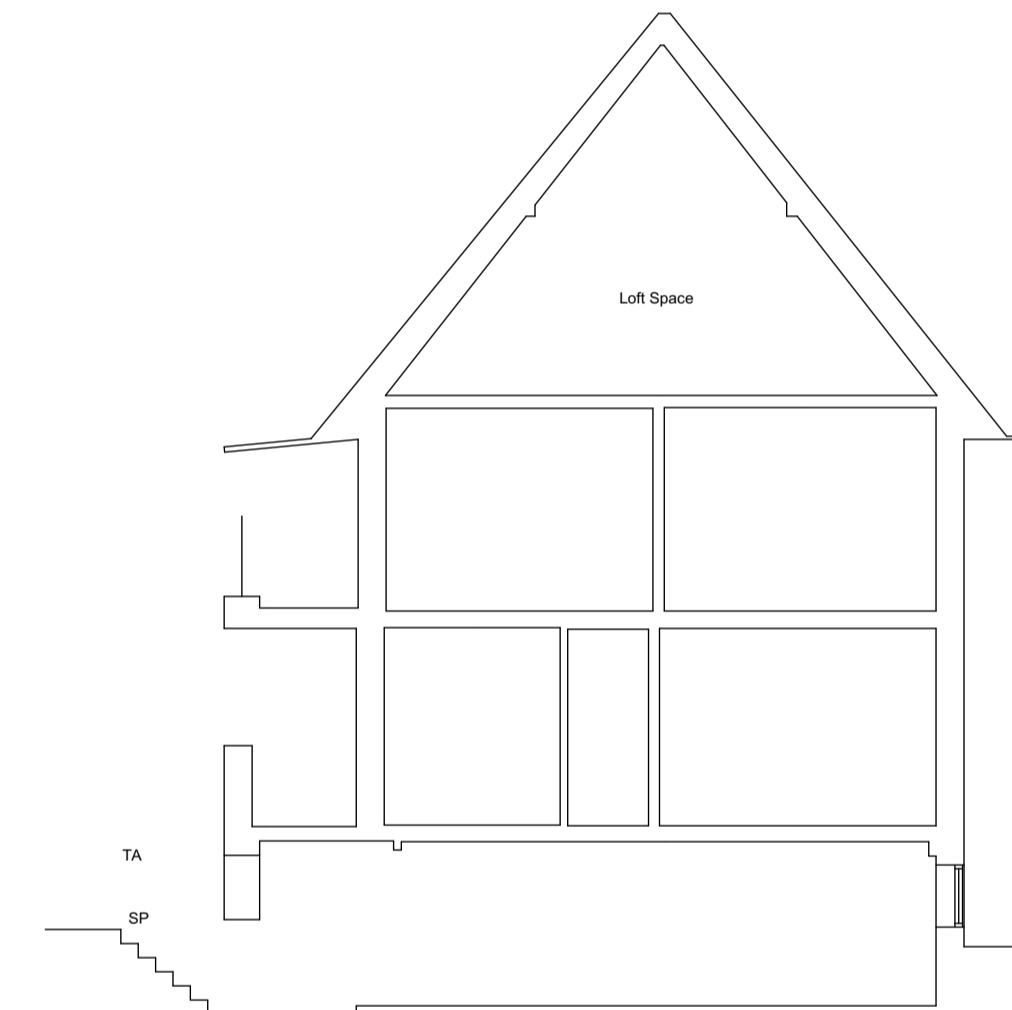

Section B-B
 Datum 57.00m

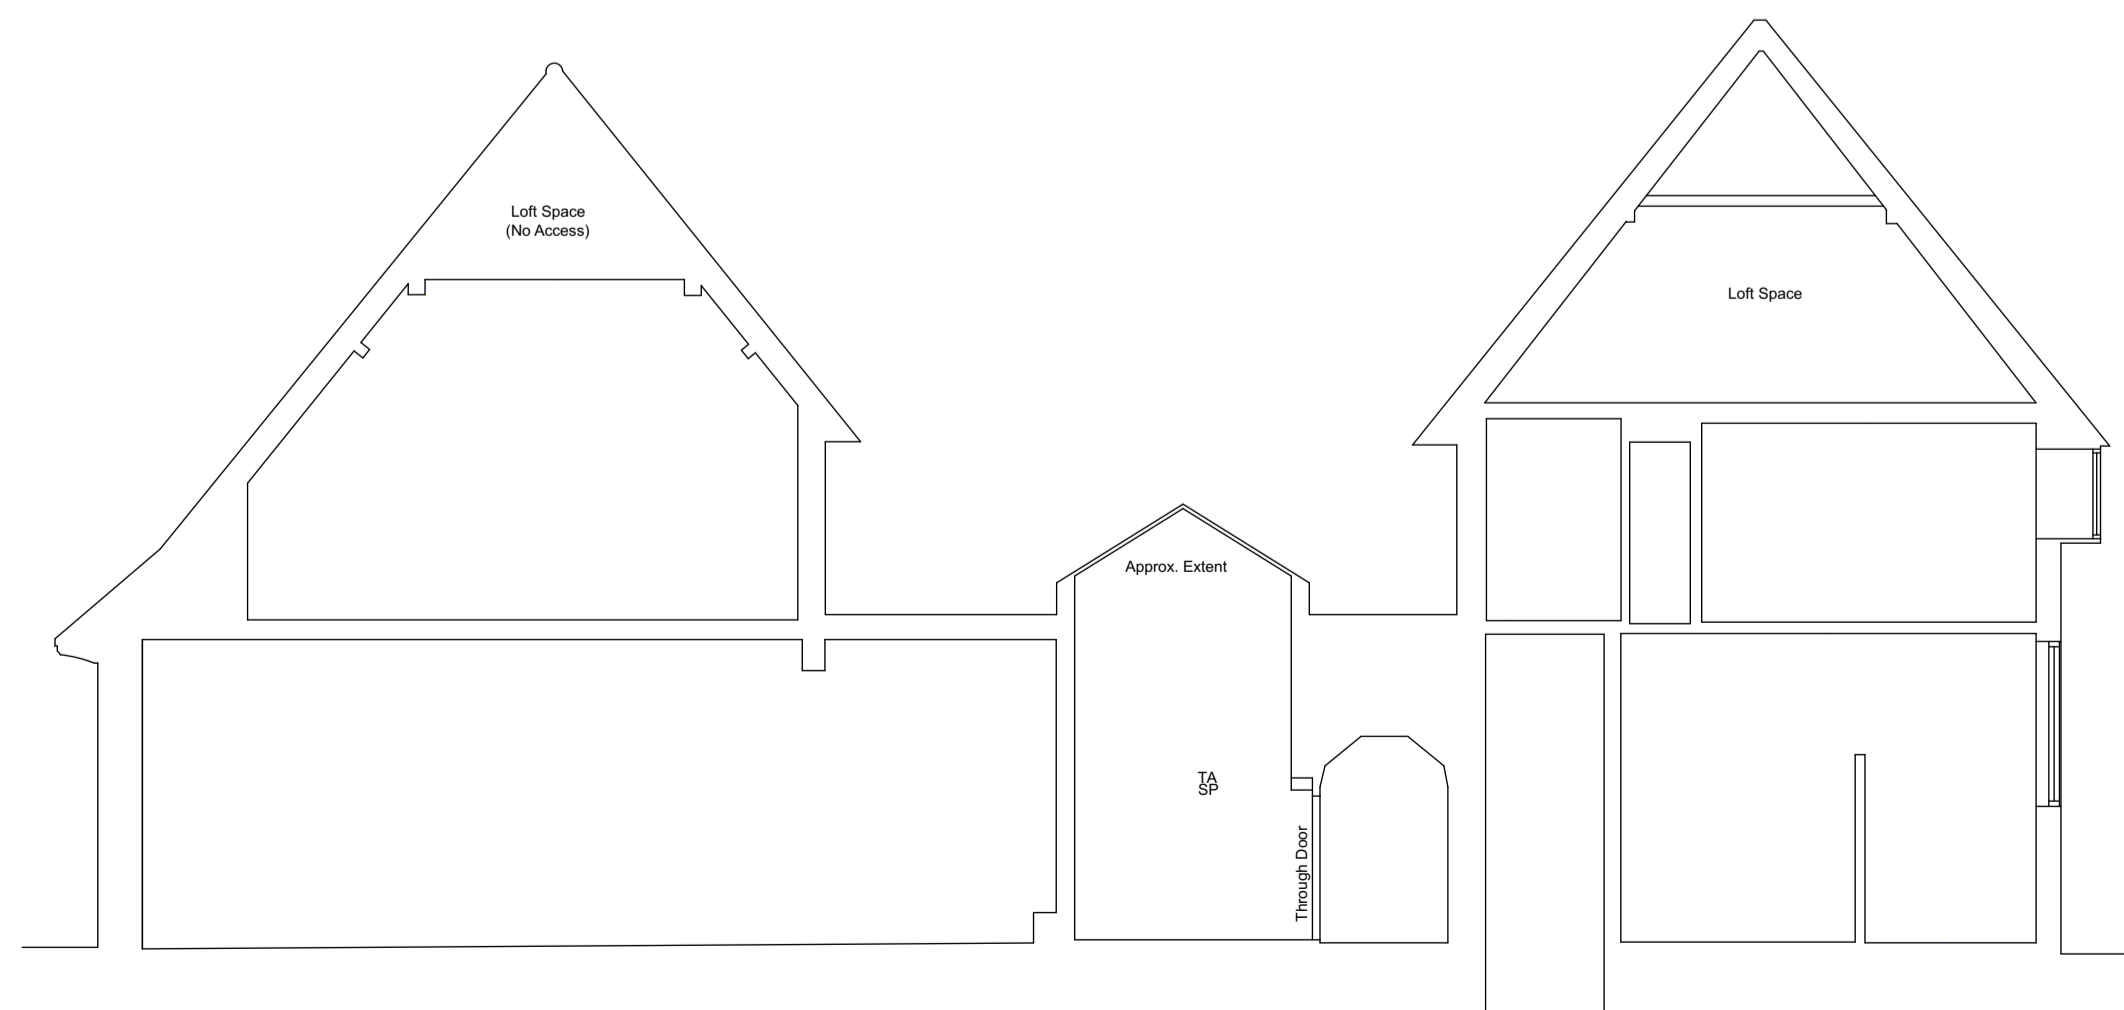

Section D-D
 Datum 57.00m

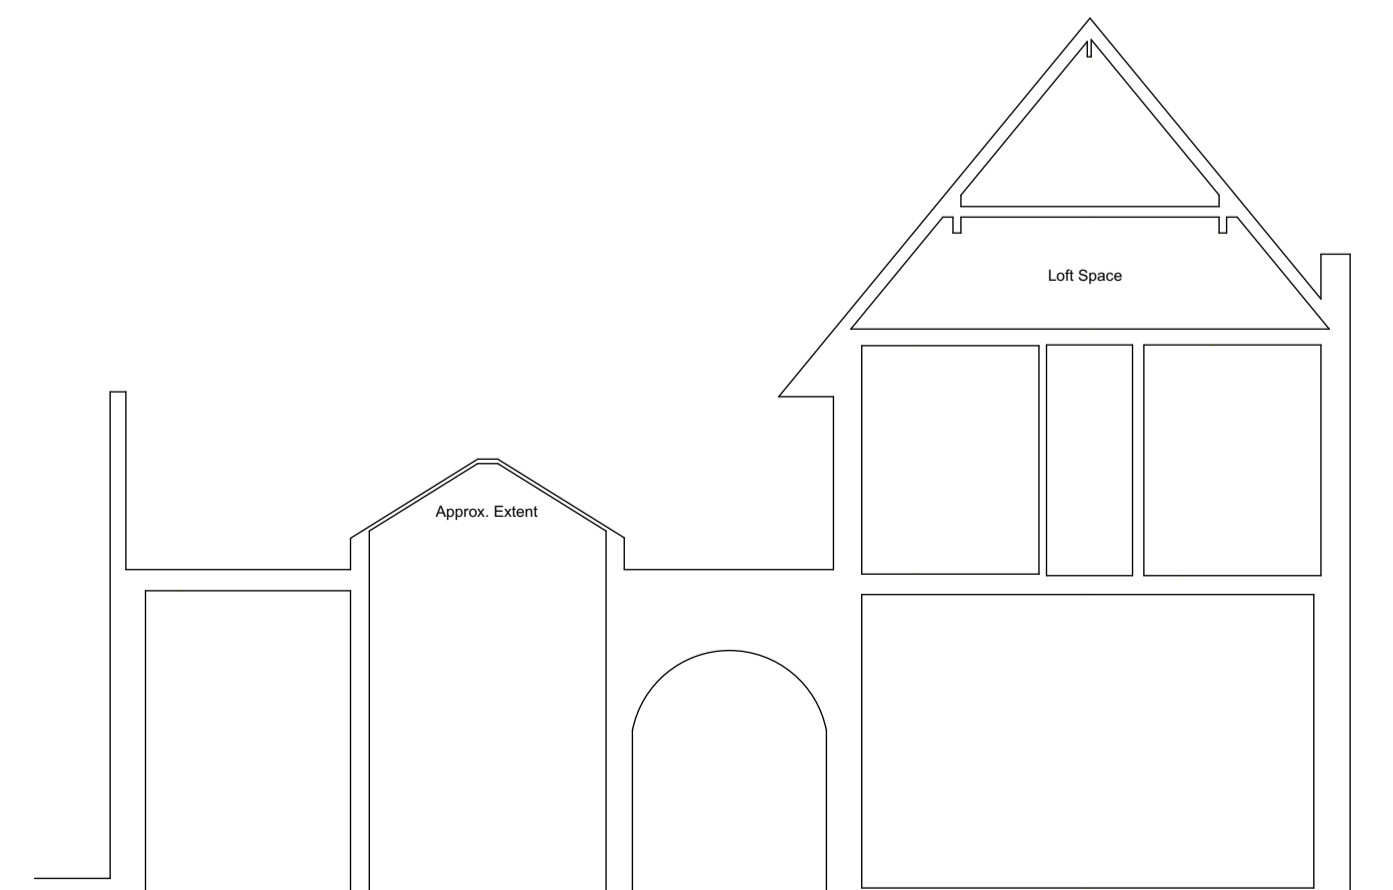

Section E-E
 Datum 57.00m

PLANNING



SHAUN KNIGHT
 ARCHITECTURE

40 FALCON ROAD, HAMPTON
 TW12 2RA
 07824 815 258M
 0208 979 4949T
 E:skarchitecture@hotmail.co.uk
 W:shaunknightarchitecture.com

PROJECT: 36 LANCASTER
 GROVE

TITLE : EXISTING SECTIONS

Date: DECEMBER 2015

Scale: 1:100 ATA1 Drawn: SDK

DRAWING NUMBER: 612