


SECTION BB

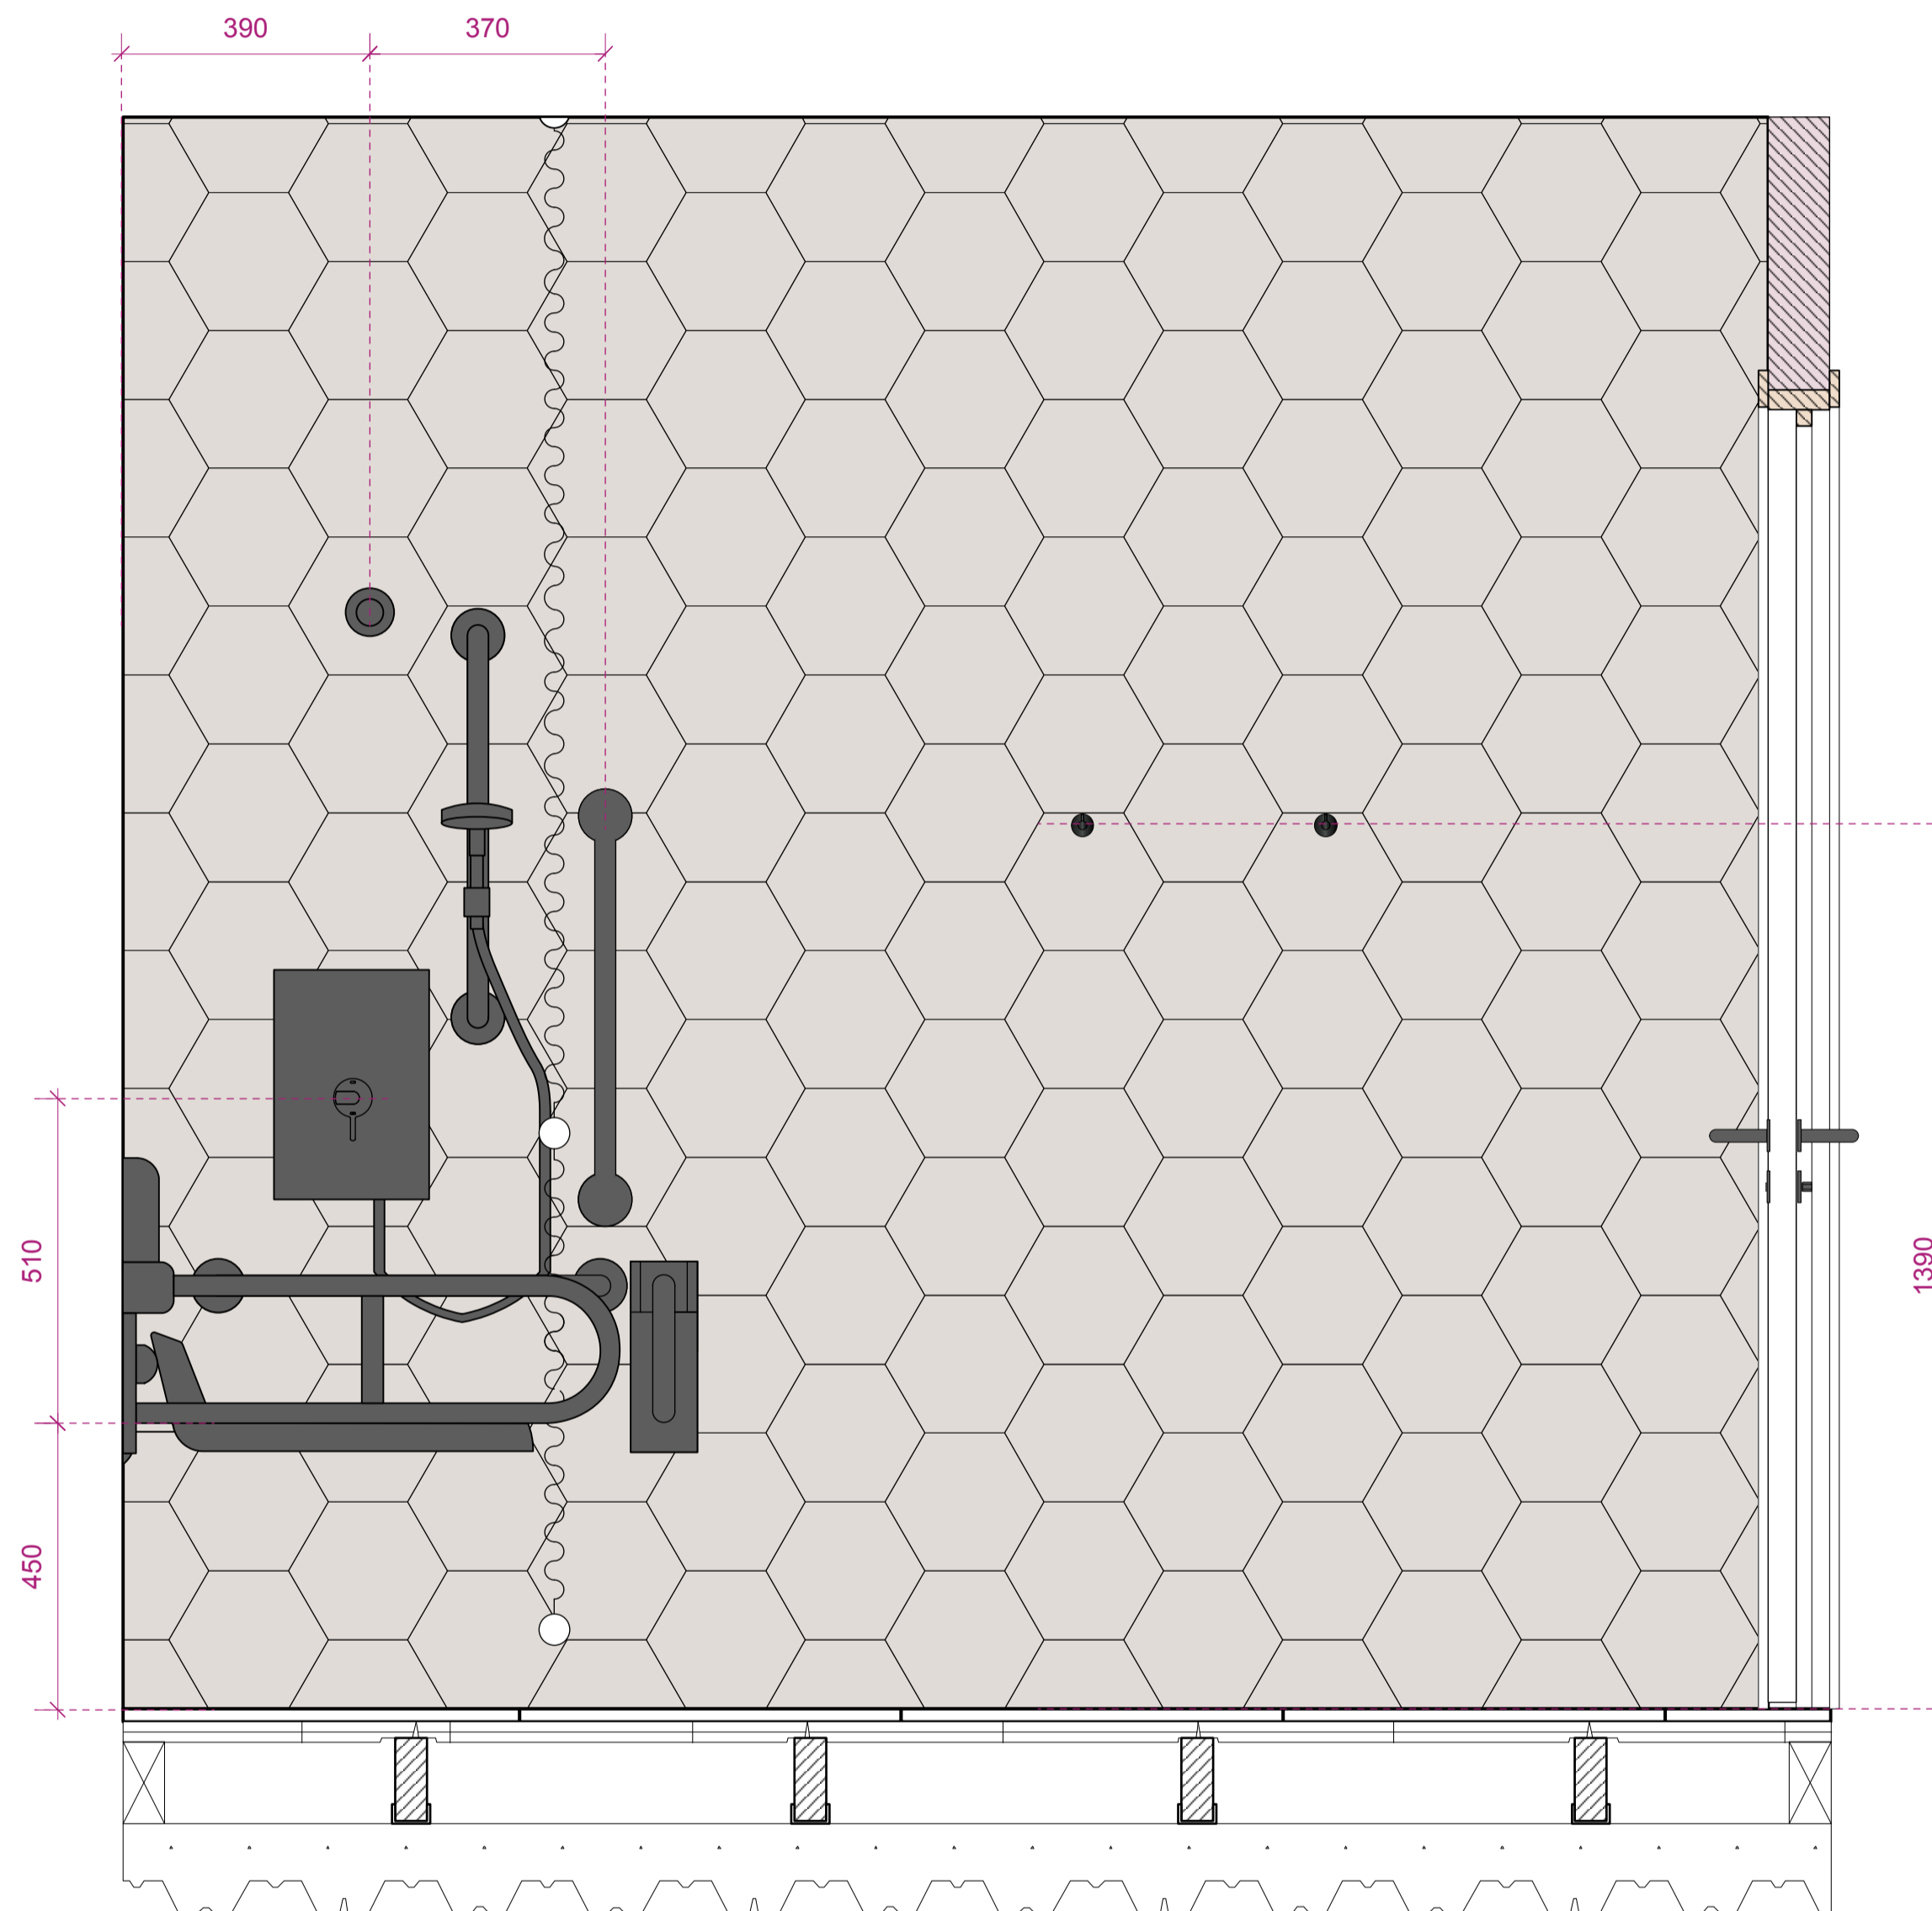

SECTION CC

**FIXTURES AND FITTINGS SPECIFICATIONS:**

**TOILET**  
 -Toilet wall-mounted Ref: 2203090000, projection 700 mm, fixing ref: 006500.  
 Toilet seat and cover with lateral reinforcement and extended hinge shaft, hinges stainless steel, without automatic closure ref: 006241.  
 by Duravit +44 845 500 7787  
 -Mount toilet on concealed cistern system Ref: Geberit Duofix installation with Sigma01 Flush push plate, both by Geberit or similar to match.

**WALL MOUNTED BASIN**  
 Kern Mini concrete basin Ref: KM.A1  
 Dims: L350xW250xH405, wall thickness 30mm.  
 Kast S Wall mounting brackets Set of Two not included.  
 As supplied by Kast Concrete Basins +44 (0)56 0384 0595

**WALL MOUNTED TAP**  
 Ref: Elan Vital  
 Finish: Gun Metal  
 2 hole basin set with bespoke 150mm spout.  
 As supplied by Watermark 02077407340  
 -1" 1/4 Modern Basin Waste trap with 315mm wall extension&rosette  
 Ref: ANC05  
 -Soft touch basin waste&plated downpipe slotted  
 Ref: ANC03

**WALL MOUNTED TAP MIRROR**  
 Wall fixing recessed to wall, MDF back to tile  
 Type 1: Glued onto 18mm MDF board, cut away and concealed from the mirror edges. Fixed to wall using aluminium wall fixings Ref: GA WP2 by Gooding Aluminium.

**ACCESSIBLE SHOWER PACK**  
 Doc M Shower Room Pack  
 Supplier: Idealspec.co.uk  
 All finishes in Dark Matt Bronze (Lacquered) as supplied by Strada +44 (0)808 178 6007.  
 N.B. Shower Mixer not required, electric shower to be used. Spec below.

**INDIVIDUAL ITEMS:**  
**S6632(XK)** - Shower seat, folding 650mm projection fixed height  
**S6635(XK)** - Multi-System back support fixed height  
**S6750(01)** - Multi-System shower curtain 1500x2000mm  
**S6751(AC)** - Contour 21 angled shower curtain rail 1200 x 1200mm - Dark Matt Bronze finish by Strada.  
**S6454(AC)** - Contour 21 grab rail straight 60cm long x 35mm diameter - Dark Matt Bronze finish by Strada.  
**S6452(AC)** - Contour 21 grab rail straight 45cm long x 35mm diameter - Dark Matt Bronze finish by Strada.  
**S6360(AC)** - Contour 21 hinged support rail 80 x 35mm diameter, Doc M Compliant - Dark Matt Bronze finish by Strada.

**SAFEGUARD+ THERMOSTATIC SHOWER + GRAB + REMOTE**  
 Thermostatic care shower, 8.5kW  
 Ref: CSGP08WGRBRSS Colour: Black  
 Supplier: Triton

**STANDARD TOILET ACCESSORIES**  
 1x Toilet paper holder, Ref: ELV80  
 3x Robe hook, Ref: ELV81  
 1x Wall mounted Toilet Brush, Ref: ANC63 By Watermark Dark Matt Bronze finish by Strada.  
 1x Dolphin S/S soap dispenser, wall mounted, Ref: BC 613 Dark Matt Bronze finish by Strada.  
 1x BC918 SSS Mini Paper Towel Dispenser by Dolphin, Dark Matt Bronze (Lacquered) finish as supplied by Strada +44 (0)808 178 6007.

**All in Dark Matt Bronze (Lacquered) as supplied by Strada** +44 (0)808 178 6007.

**HARDWARE**  
 Supply and install door stops behind door;  
 Door handle: Ref: SHOX051 Dark Matt Bronze by Strada.  
 Door kickplate: Ref: Granex M1A Black SS by Rimex dims 180mm H x 620mm Long  
 Towel rail:

**HEATED TOWEL RAIL**  
 Lineo Nero Black VH Electric Towel Rail (1100h x 350w), Black. Supplier: Geyser  
 In accordance with M&E specifications

**SHOWER DRAIN**  
 Drain Ref: KDBH50GV (97mm h)  
 Grate Ref: KDR10EOBD1S (Oil-rubbed bronze finish)  
 Supplier: Schluter / Danny Brant - 07712 300601

**WALL FINISH**

Wall to be tiled in 216x250x9-Hex mm Matt ceramic wall tiles.  
 Tile Range: Patchwork; Tile name: Mystica. Ref: 2TXT101  
 By Solus Ceramics +44 (0)121 753 0777. Waterproof grouts Manhattan Ref: 110 by Mapei +44 121 508 6970.

**FLOORING**  
 Floor to be tiled in 216x250x9-Hex mm Matt ceramic tiles.  
 Tile Range: Patchwork; tile name: Arcane. Ref: 2TXT102.  
 By Solus Ceramics +44 (0)121 753 0777. Water proof Grouts Anthracite Ref: 114 by Mapei +44 121 508 6970.

Apply Schlüter®-DITRA 25 to floor sub-strate using suitable bedding adhesive. (4-5mm). Supply and install formable edge trim in brushed stainless steel Ref: TTS 22 by CAT or similar approved.

**NOTES:**  
 Allow for timber battens where necessary inside the partition walls to support fixings.

**TYPICAL ACCESSIBLE TOILET/SHOWER DETAILS**

**TO BE READ IN CONJUNCTION WITH MAIN CORE DRG: 527-AS.16**



**PLANNING**

PROJECT		SEVEN DIALS WAREHOUSE LONDON WC2			DRAWING TITLE		TYPICAL ACCESSIBLE SHOWER ROOM	
CLIENT		PEC NEALE LTD			SCALE		1:10 @ A1	
DATE		Oct 16		DWG BY		LM		
REV.				CHECKD.		DWG NO.		
527-AS.19								
© gpad london ltd.								
T: 020 7549 2133		Unit 1		F: 020 7549 2144		9a Dallington Street		
E: info@gpadlondonltd.com		Clerkenwell		W: www.gpadlondonltd.com		London EC1V 0BQ		