

**RESIN FLOORING**  
Apply PURR liquid resin floor finish to stair treads, landings and lobbies. Colour reference sample to be agreed before application. Sub strata to be prepared in accordance with supplier's recommended method

Resin floor build up 6mm +/-

Remove all existing floor finishes throughout including any associated frames and fixings. Substrate type and condition to be confirmed following the soft strip out of CAT B finishes. Leave floor clear from any debris, residus, clean and tidy. Allow provisional sum for new substrate and or self leveling to bring new finish floor up to existing FFL level.


**CONTRACT BARRIER CARPET**  
Supply and install heavy duty barrier carpet tiles Ref: 0810 Main Road, Front Line Range by Duralflor (Tel: 01592 630 030). Matt installed in accordance with supplier recommendation. Carpet depth: 7.2mm. Install formable floor trim to edge Ref: TTA9, Matt aluminium finish by CAT (Tel: 01582 561500)

**FINISHES**  
- All drylined/skimmed and or rendered wall surfaces to be decorated in Dulux Trade Diamond Matt, white RAL 9016 in accordance with paint manufacturer application guidelines and care instructions.

- All exposed brick surfaces to be retained as existing, unless brick condition is found unacceptable for safe use following soft strip works.

- Steel columns and beams to maintained. Renew intumescent paint finish in accordance with paint manufacturer application guidelines and care instructions in RAL 9016


- Existing timber beam and soffit to maintained. Renew intumescent paint finish in accordance with paint manufacturer application guidelines and care instructions in RAL 9016

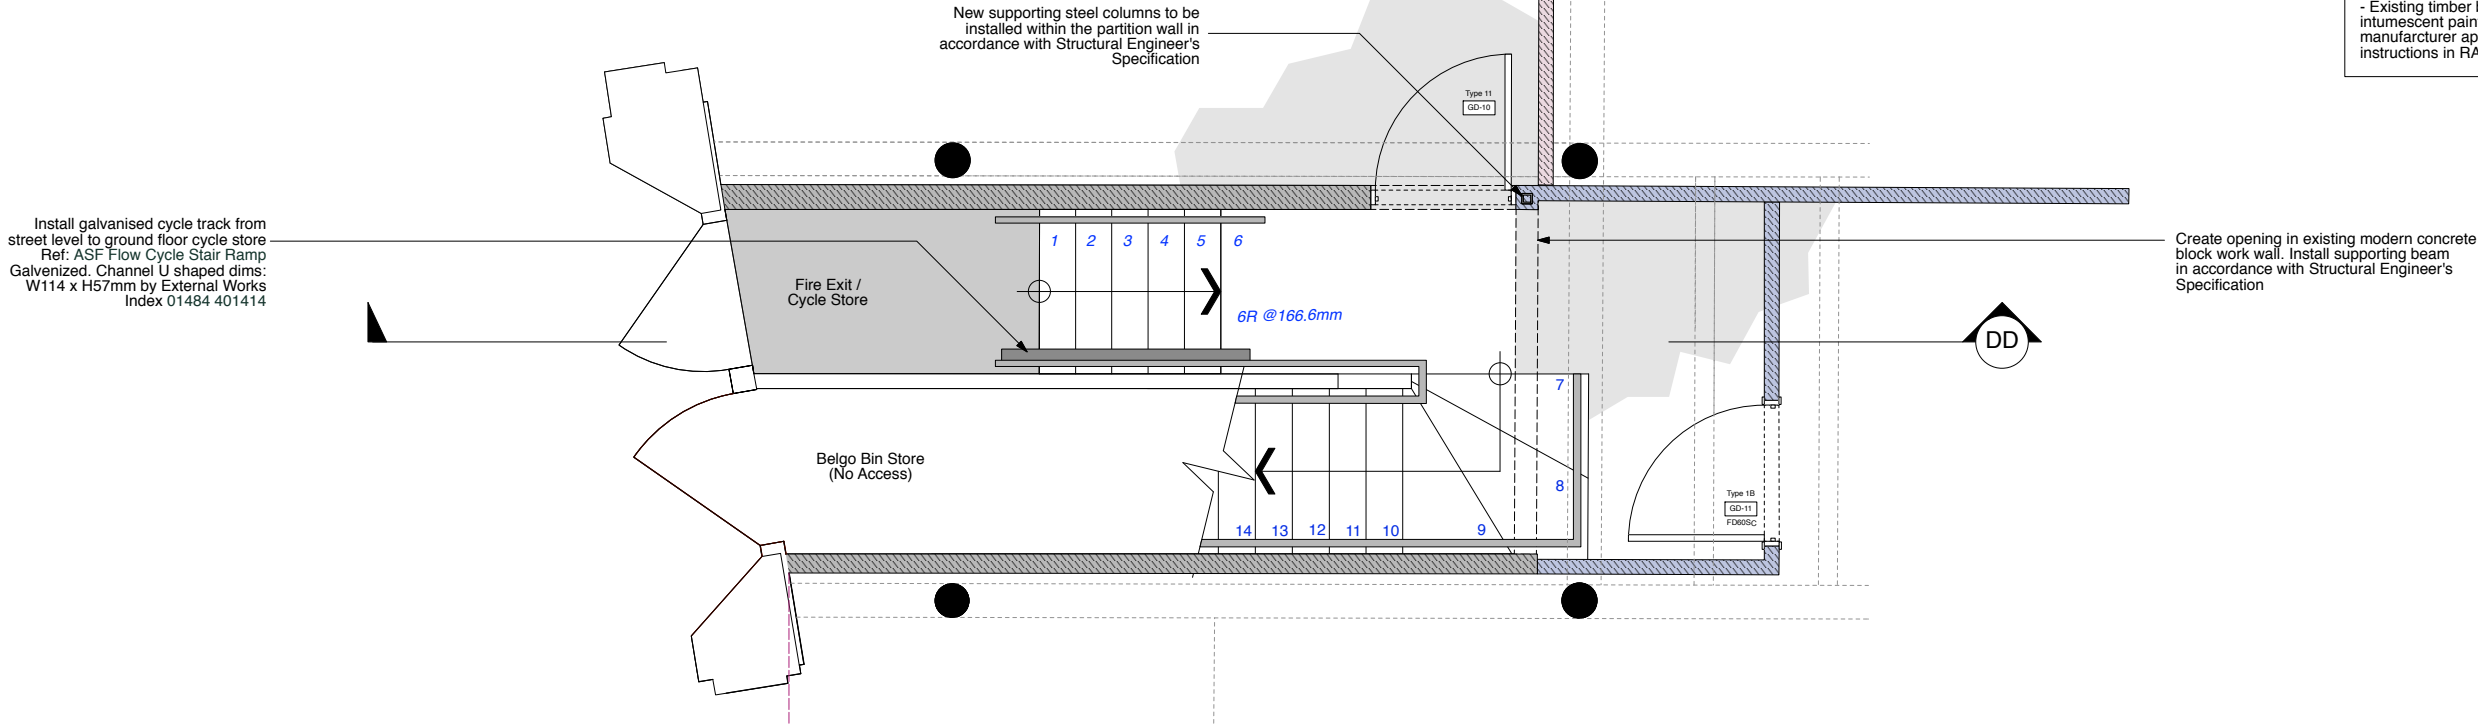

CYCLE STAIR ENTRANCE DETAILS



PLANNING

|   |  |  |  |  |       |  |  |  |  |
|---|--|--|--|--|-------|--|--|--|--|
|   |  |  | PROJECT<br>SEVEN DIALS WAREHOUSE<br>LONDON WC2 |  |       |  |  | DRAWING TITLE<br>CYCLE STAIR ENTRANCE DETAILS  |  |
|   |  |  | CLIENT<br>PEC NEALE LTD                        |  |       |  |  | <div> architecture &amp; interior design</div> <div>T: 020 7549 2133<br/>F: 020 7549 2144<br/>E: info@gpadltd.com<br/>W: www.gpadltd.com</div> <div>Unit 1<br/>9a Dollington Street<br/>Clerkenwell<br/>London EC1V 0BQ</div> |  |
|   |  |  | SCALE<br>1:25                                  |  |       |  |  |  |  |
|   |  |  | DATE<br>Oct 16                                 |  |       |  |  |  |  |
|   |  |  | DWG BY<br>SF                                   |  |       |  |  |  |  |
|   |  |  | CHKD.<br>527-AS.22                             |  |       |  |  |  |  |
|   |  |  | REV.   |  |       |  |  |  |  |
|   |  |  | REV.   |  |       |  |  |  |  |
| rev.  |  |  | date   |  | notes |  |  |  |  |
| <p>The drawing is the copyright of <b>gpad london ltd</b> and is not to be reproduced, retained or disclosed in any confidential or similar fashion without the prior written permission.</p> <p>Do not scale off this drawing. All indicated dimensions to be checked and verified on site by the contractor before commencement of any fabrication, drawing or work whatsoever on site. Report any discrepancies to the Architect immediately.</p> <p>Drawings to be used in conjunction with relevant drawings and specifications.</p> <p>© gpad london ltd.</p> |  |  |  |  |       |  |  |  |  |