



NOTE:
GRIDLINES ARE SET OUT ON EXISTING BUILDING
STRUCTURE LINES

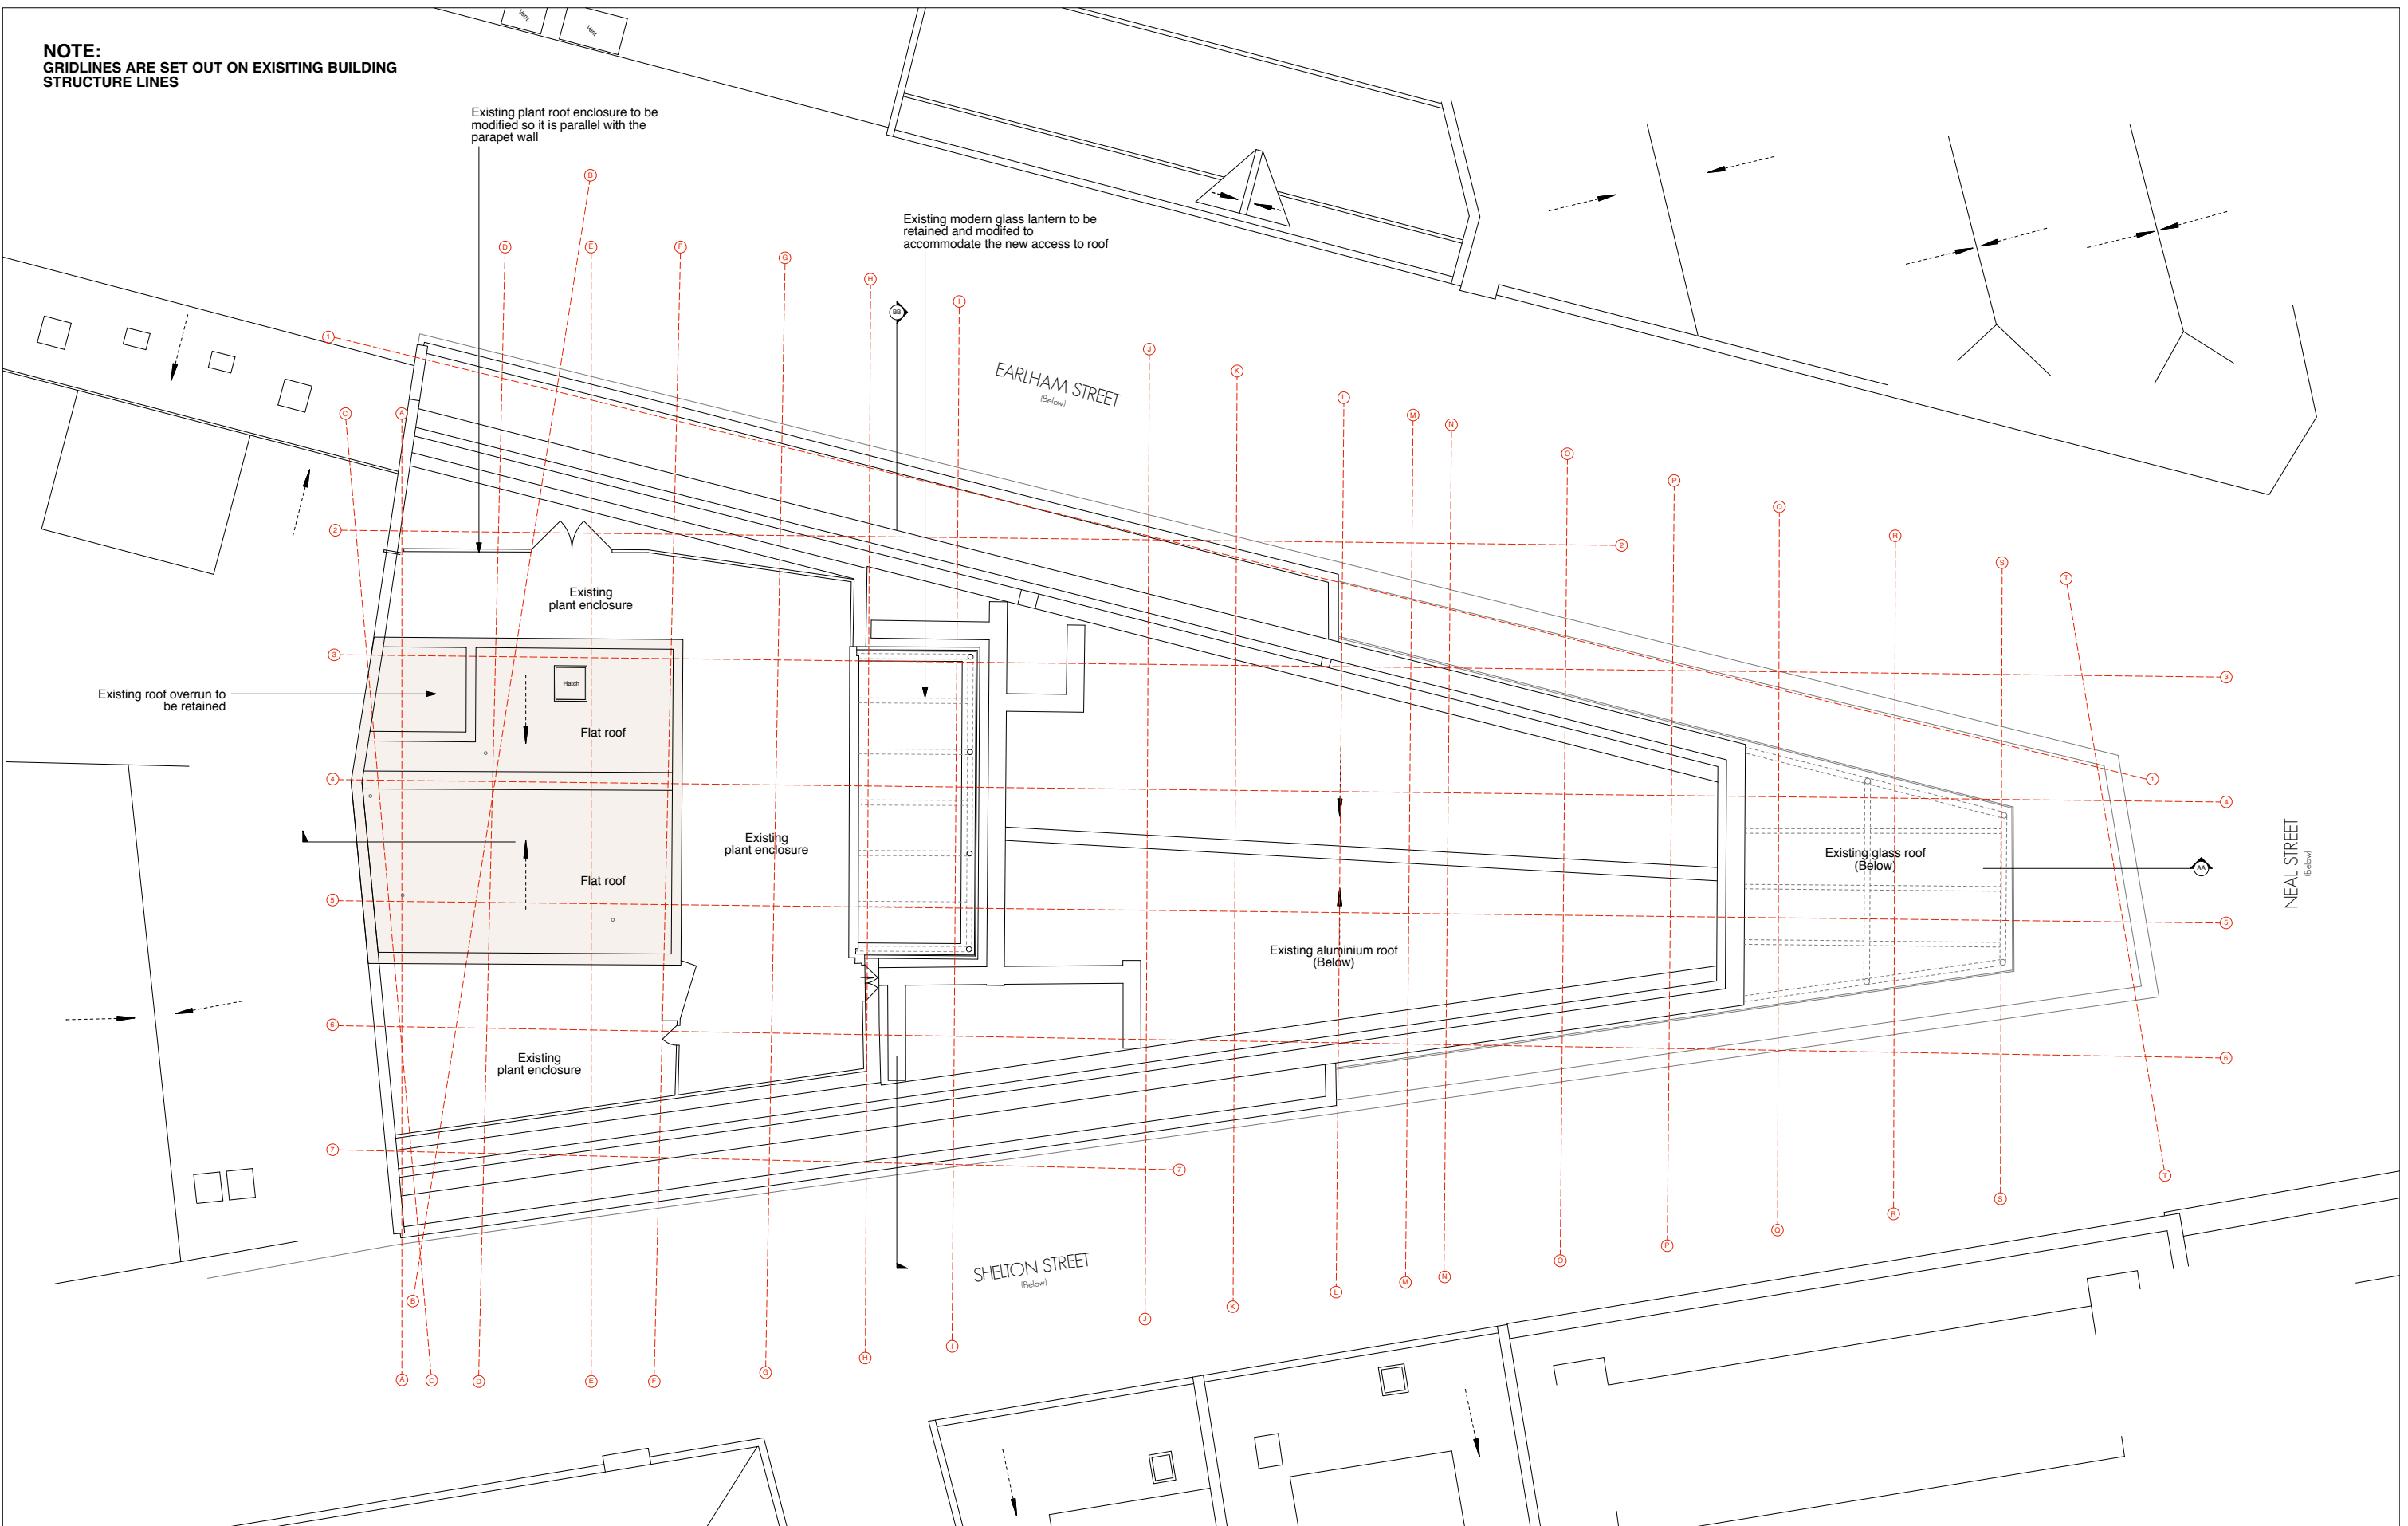

EXISTING ROOF OVERRUN PLAN

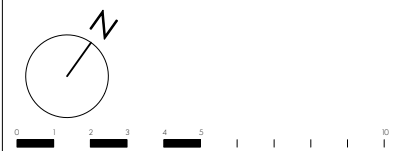

NOTE:

- The proposed extension area is subject to;
- Statutory approval by local authorities;
 - Assessment of impact on rights of light;
 - Assessment of impact on daylight and sunlight;
 - Assessment of impact on fire strategy;
 - Assessment of existing structural loading capacity;
 - Assessment of building services;

PLANNING

| rev. | date | notes |
|------|------|-------|
| | | |
| | | |

| | | | |
|----------------|------------|-------------------------------------|-----------|
| PROJECT | | SEVEN DIALS WAREHOUSE LONDON WC2 | |
| CLIENT | | PEC NEALE LTD | |
| SCALE | 1:100 @ A1 | DATE | Oct 16 |
| CHKD. | | DWG NO. | 527-EX.10 |
| | | DWG BY | SF / DS |
| | | REV. | |

| | | | |
|---|--|--|--|
| DRAWING TITLE | | EXISTING ROOF OVERRUN PLAN | |
| | |  architecture & interior design | |
| T: 020 7549 2133 F: 020 7549 2144 E: info@gpadlondonltd.com W: www.gpadlondonltd.com | | Unit 1 9a Dallington Street Clerkenwell London EC1V 0BQ | |