

EXISTING EARLHAM ENTRANCE CLOSE UP ELEVATION

(Scale 1:50)

KEY

- 1. Original brick facade.
- 2. Black painted brick facade.
- 3. Glass door.
- 4. Stone plinth, painted black.
- 5. Stone surround, painted black.
- 6. Double glazed aluminium replacement 'modern' windows.
- 7. Window box planter.
- 8. Dry riser inlet

Black painted acrylic signboard fixed to existing facade.

— with white vinyl letters


Aluminium signboard fixed to existing facade.
 with black vinyl letters




SEVEN DIALS WAREHOUSE ENTRANCE GLASS DOOR



KEY ELEVATION (Scale 1:200)

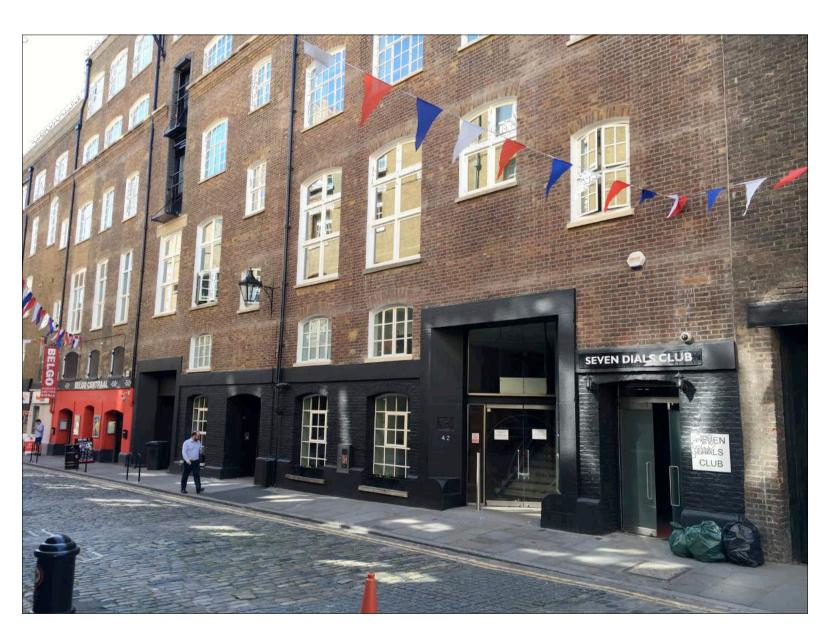

EARLHAM STREET FACADE

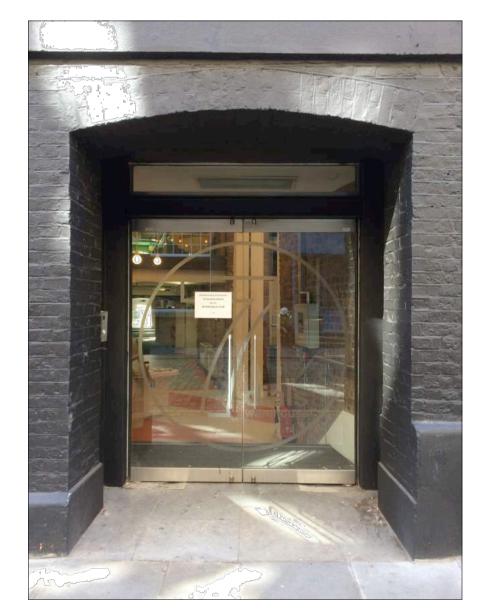

SEVEN DIALS STUDIO ENTRANCE GLASS DOOR

			F	PROJECT	SEVEN DIALS WAREHOUSE LONDON WC2	DRAWING TITLE EARLHAM STREET ENTRANCE FACADE ALTERATIONS
		disclosed to any i	e copyright of gpad london ltd. Not to be reproduced, retained or unauthorised person either wholly or in part without written permission.	CLIENT	PEC NEALE LTD	architecture & interior design
O 1m 2m 3m 4m 5m	PLANNING	by the contractor on site. Report an	y disarepancies to the Architect immediately. ead in conjunction with relevant drawinas and specification.	CHCKD.	50 & 1:20 @ A1 DATE Oct 16 DWG BY SF / DS PREV. DWG NO. 527-EX.17	T: 020 7549 2133 F: 020 7549 2144 F: info@gpadlondonltd.com Clerkenwell W: www.gpadlondonltd.com London EC 1 V OBQ