
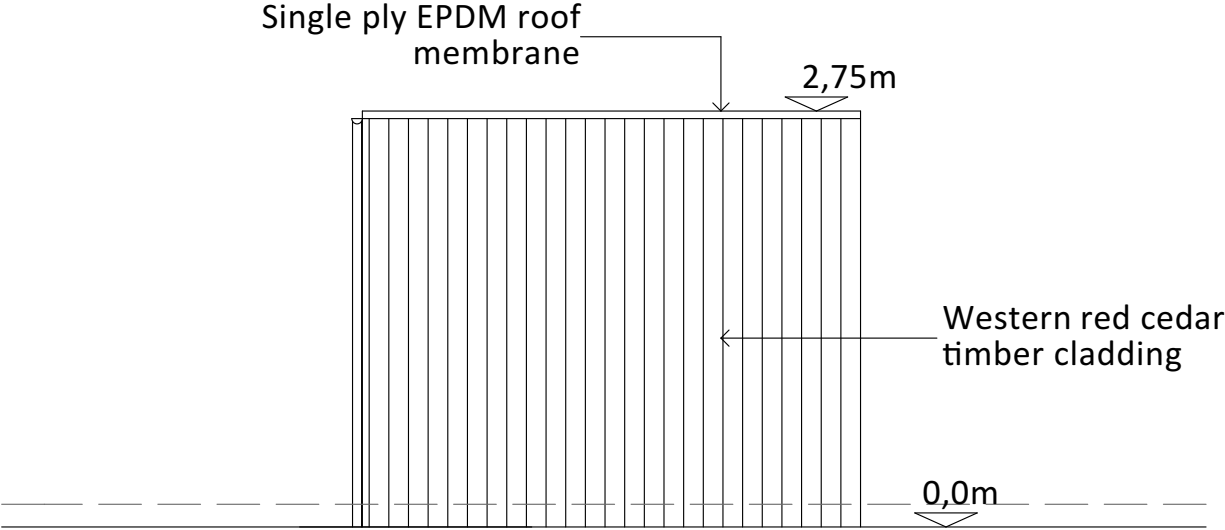


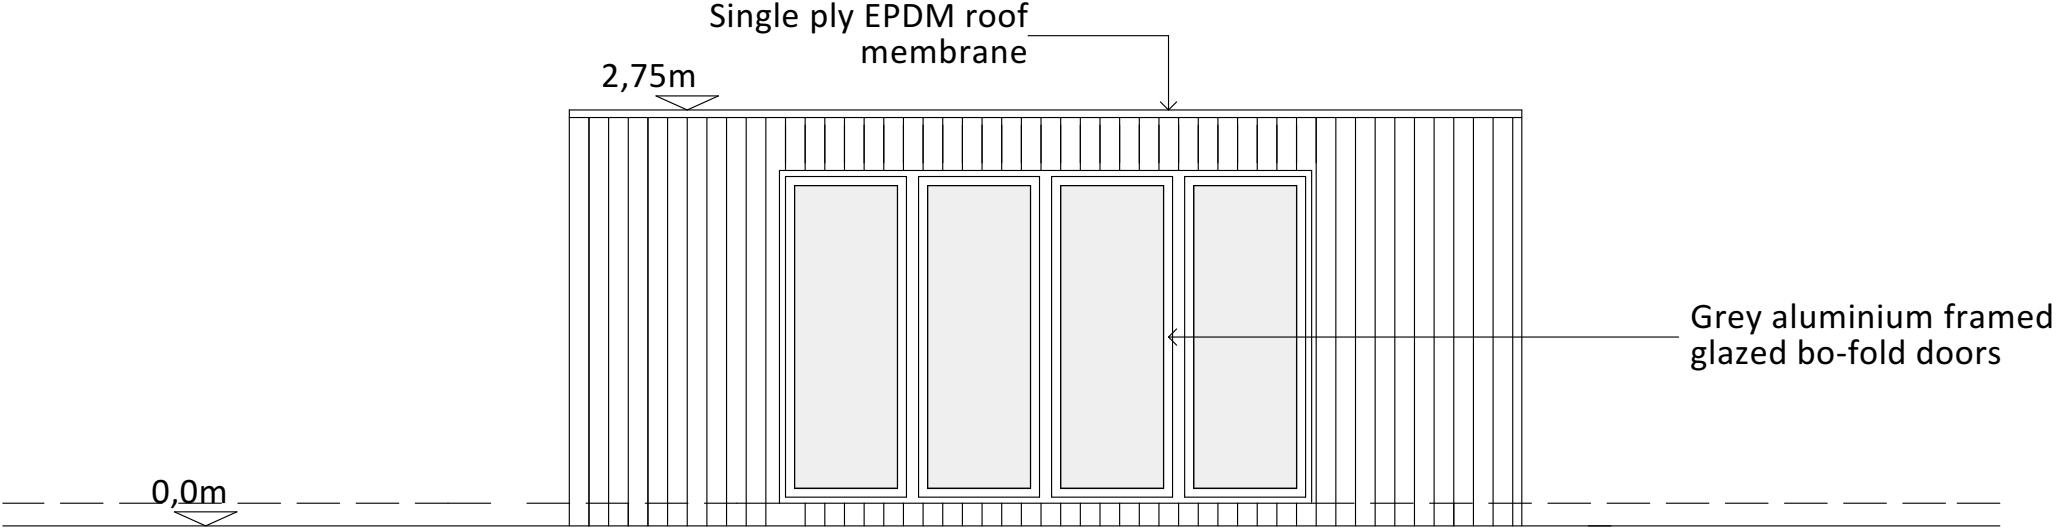

ALMAX GROUP ESTATES 	
PLANNING DO NOT SCALE OFF THIS DRAWING	
ADDRESS 79a Dartmouth Park Hill London NW5 1JD	
TITLE 79aDPH outbuilding/ Proposed Elevations - Rev 2	
DATE 27/10/2016	SCALE 1:50@A3