


## Roof Level \_\_\_\_\_\_ 85.86 \_\_\_\_\_ Attic Level\_\_\_\_\_\_83.56 Second Floor Level\_\_\_\_\_\_80.35

First Floor Level\_\_\_\_\_\_77.02

Ground Floor Level	73.11	
Basement Level	66.17	
- Glass sliding doors to light wel	I	

0 1m

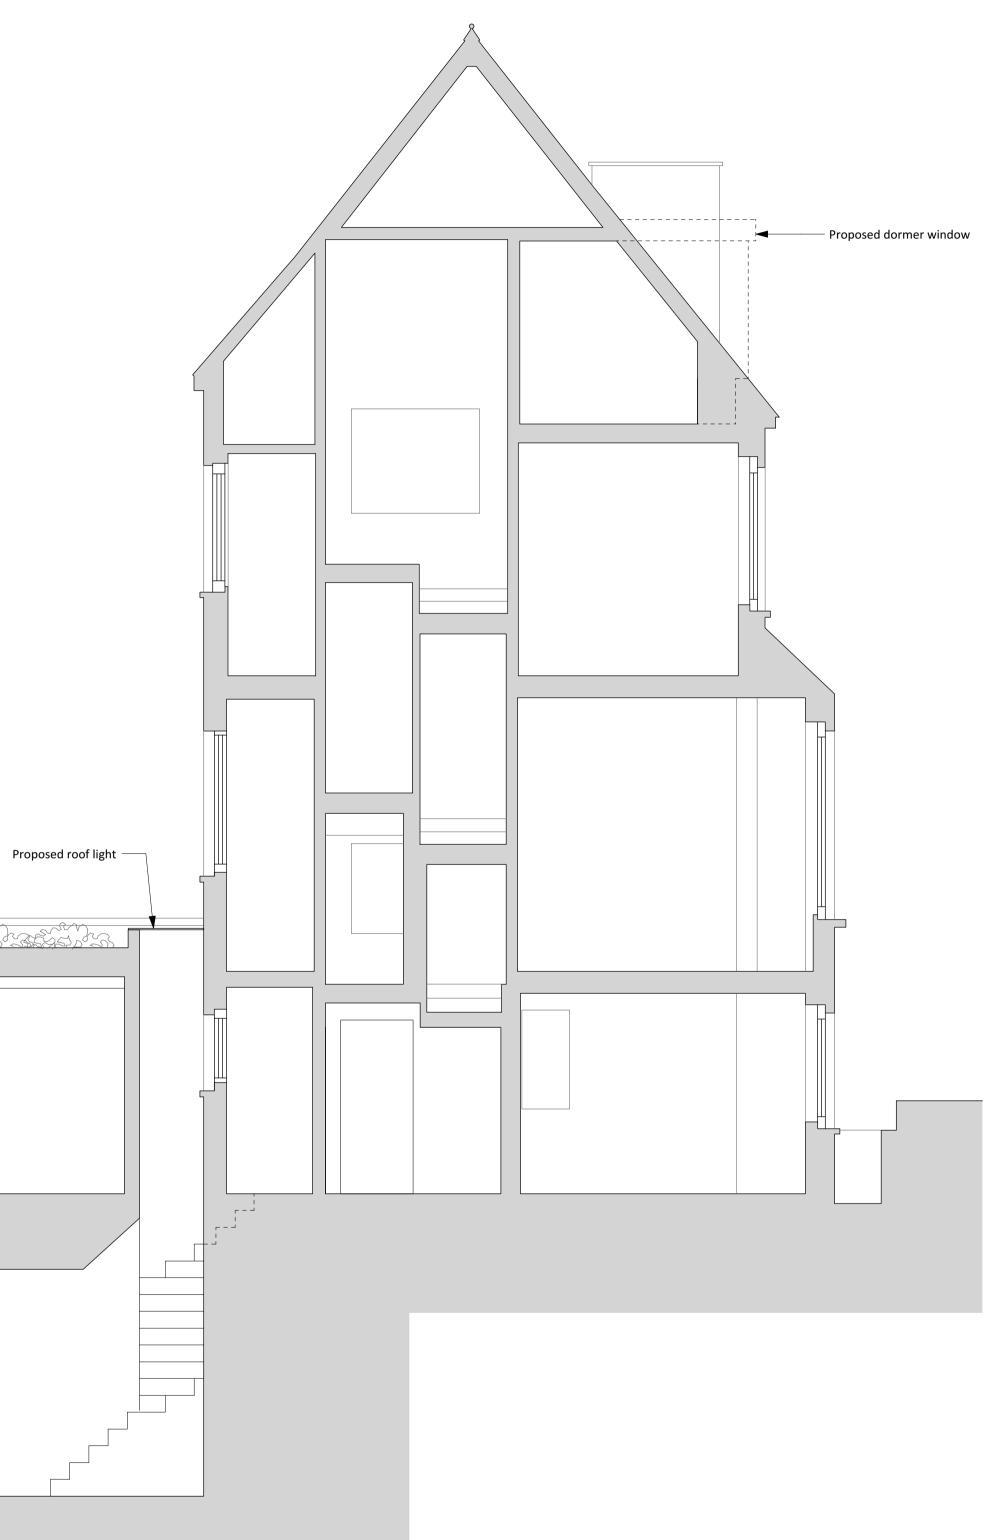

No.	Revision	Date		
	PLANNING ISSUE			
wit	dimensions must be confirmed on site and h the Architect. Any discrepencies on the ust be reported to the Architect prior to an being carried out on site.	drawing		
C	DO NOT SCALE OFF THIS DRAWING, or stated dimensions for setting out purpose			
the	e copyright of this schedule / drawing rem Architect. No part of this schedule / draw reproduced in any form or by any means the written permission of Greenway Archi	ring may without		
	Project: 28 Maresfield Gardens, NW3	5SX		
	Drawing Title: Proposed Section BB			
	Drawing No.: 1931 / AS - 112			
	Date Scale 05/08/2016 1:50 @ 1:100 @	A1 ) A3		
g	reenwayarchite Branch Hill Mews, London NW3 7LT	ects		
Tel +44 (0)20 7435 6091 www.greenwayarchitects.co.uk				