


No	Room / area description
1	Retail areas
2	WC
3	Access corridor
4	Office areas
5	Traditional timber framed windows
6	Painted aluminium framed doors and windows
7	Brickwork walls
8	Painted metal balustrade
9	Flat roof
10	Skylight
11	Glazed lantern roof
12	Boarded facade to cover demolished rear extension
13	Bricked up windows
14	Roof access enclosure
15	Tiled pitched roof
16	Parapet walls with chimney pots

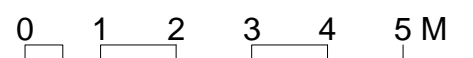



KEY / NOTES  
 ALL DIMENSIONS, LEVELS AND AREAS ARE APPROXIMATE ONLY AND SHOULD BE VERIFIED ON SITE.  
 DO NOT SCALE THIS DRAWING  
 LACEY + SALTYS ARCHITECTS LTD SHALL NOT BE LIABLE OR RESPONSIBLE FOR ANY USE OF THIS DOCUMENT FOR ANY PURPOSE OTHER THAN THAT FOR WHICH IT WAS ORIGINALLY PREPARED AND PROVIDED. WHILE THE CLIENT SHALL BE ENTITLED TO UTILISE AND COPY THIS DOCUMENT FOR AN EXTENSION OF THE WORKS, THE CLIENT SHALL NOT BE ENTITLED TO REPRODUCE THE DESIGNS CONTAINED IN THIS DOCUMENT FOR ANY SUCH EXTENSION

REV	DATE	DESCRIPTION	PROJECT	60-61 TOTTENHAM COURT ROAD LONDON	REVISION
	27/10/16	PLANNING APPLICATION	DRWG NAME	EXISTING BASEMENT PLAN	
			DRWG NO	1260-A-GA-PL-00	
			SCALE	1:100	
			SIZE	A3	
			DATE	27/10/16	


© 2016 COPYRIGHT LACEY + SALTYS. ALL RIGHTS RESERVED

LACEY + SALTYS ARCHITECTS LTD  
 7 RIDGMOUNT STREET  
 LONDON  
 WC1E 7AE  
 +44 (0)20 7255 0525  
 www.laceysaltykov.com  
 info@laceysaltykov.com

LACEY + SALTYS

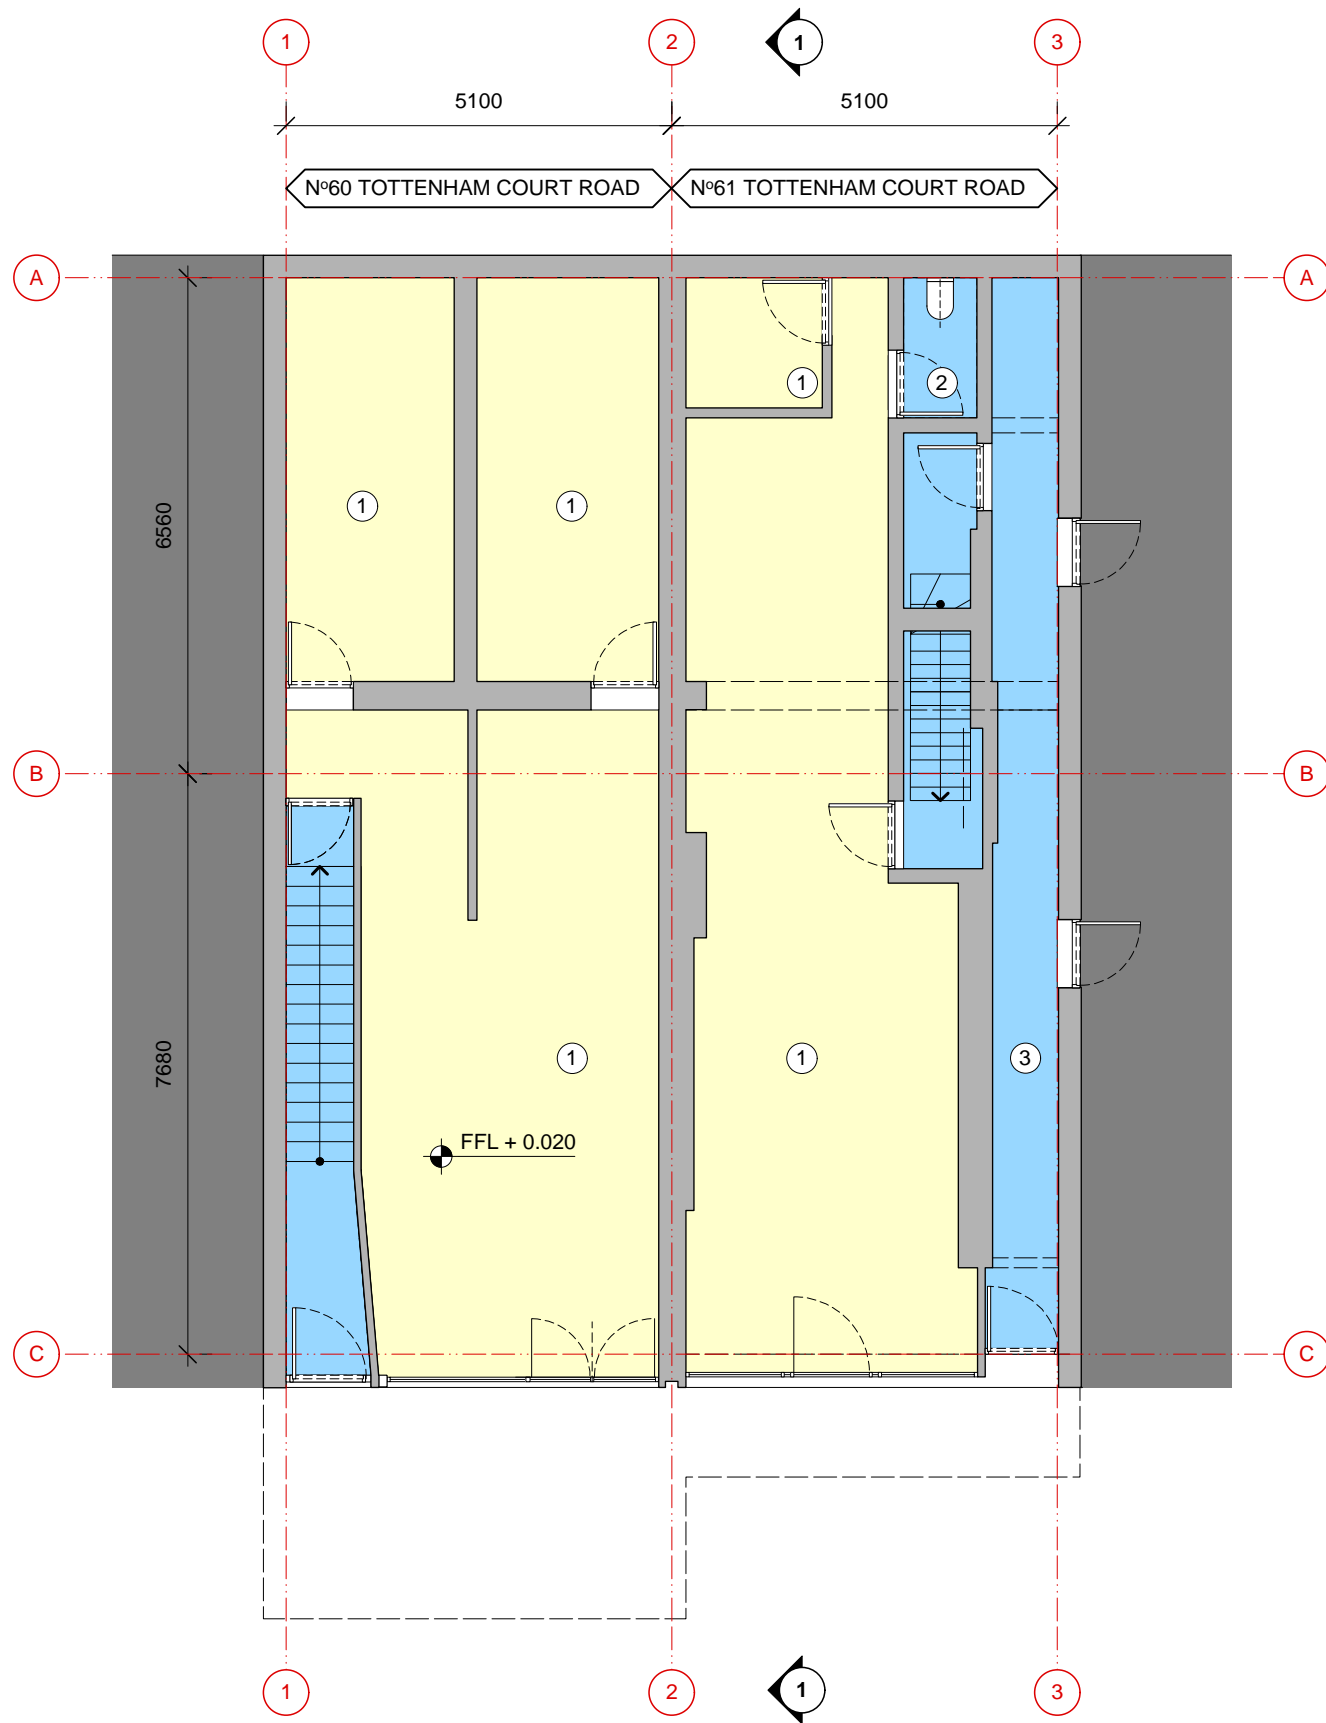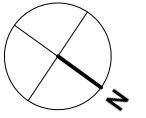

No	Room / area description
1	Retail areas
2	WC
3	Access corridor
4	Office areas
5	Traditional timber framed windows
6	Painted aluminium framed doors and windows
7	Brickwork walls
8	Painted metal balustrade
9	Flat roof
10	Skylight
11	Glazed lantern roof
12	Boarded facade to cover demolished rear extension
13	Bricked up windows
14	Roof access enclosure
15	Tiled pitched roof
16	Parapet walls with chimney pots

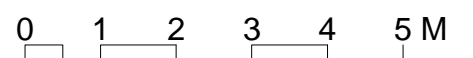

**KEY / NOTES**  
 ALL DIMENSIONS, LEVELS AND AREAS ARE APPROXIMATE ONLY AND SHOULD BE VERIFIED ON SITE.  
 DO NOT SCALE THIS DRAWING  
 LACEY + SALTYSKOV ARCHITECTS LTD SHALL NOT BE LIABLE OR RESPONSIBLE FOR ANY USE OF THIS DOCUMENT FOR ANY PURPOSE OTHER THAN THAT FOR WHICH IT WAS ORIGINALLY PREPARED AND PROVIDED. WHILE THE CLIENT SHALL BE ENTITLED TO UTILISE AND COPY THIS DOCUMENT FOR AN EXTENSION OF THE WORKS, THE CLIENT SHALL NOT BE ENTITLED TO REPRODUCE THE DESIGNS CONTAINED IN THIS DOCUMENT FOR ANY SUCH EXTENSION



REV	DATE	DESCRIPTION
	27/10/16	PLANNING APPLICATION

PROJECT	<b>60-61 TOTTENHAM COURT ROAD LONDON</b>
DRWG NAME	<b>EXISTING GROUND FLOOR PLAN</b>
DRWG NO	<b>1260-A-GA-PL-01</b>
SCALE	<b>1:100</b>
SIZE	<b>A3</b>
DATE	<b>27/10/16</b>


REVISION	DESCRIPTION

© 2016 COPYRIGHT LACEY + SALTYSKOV. ALL RIGHTS RESERVED  
 LACEY + SALTYSKOV ARCHITECTS LTD  
 7 RIDGMOUNT STREET  
 LONDON  
 WC1E 7AE  
 +44 (0)20 7255 0525  
 www.laceysaltyskov.com  
 info@laceysaltyskov.com

**LACEY + SALTYSKOV**

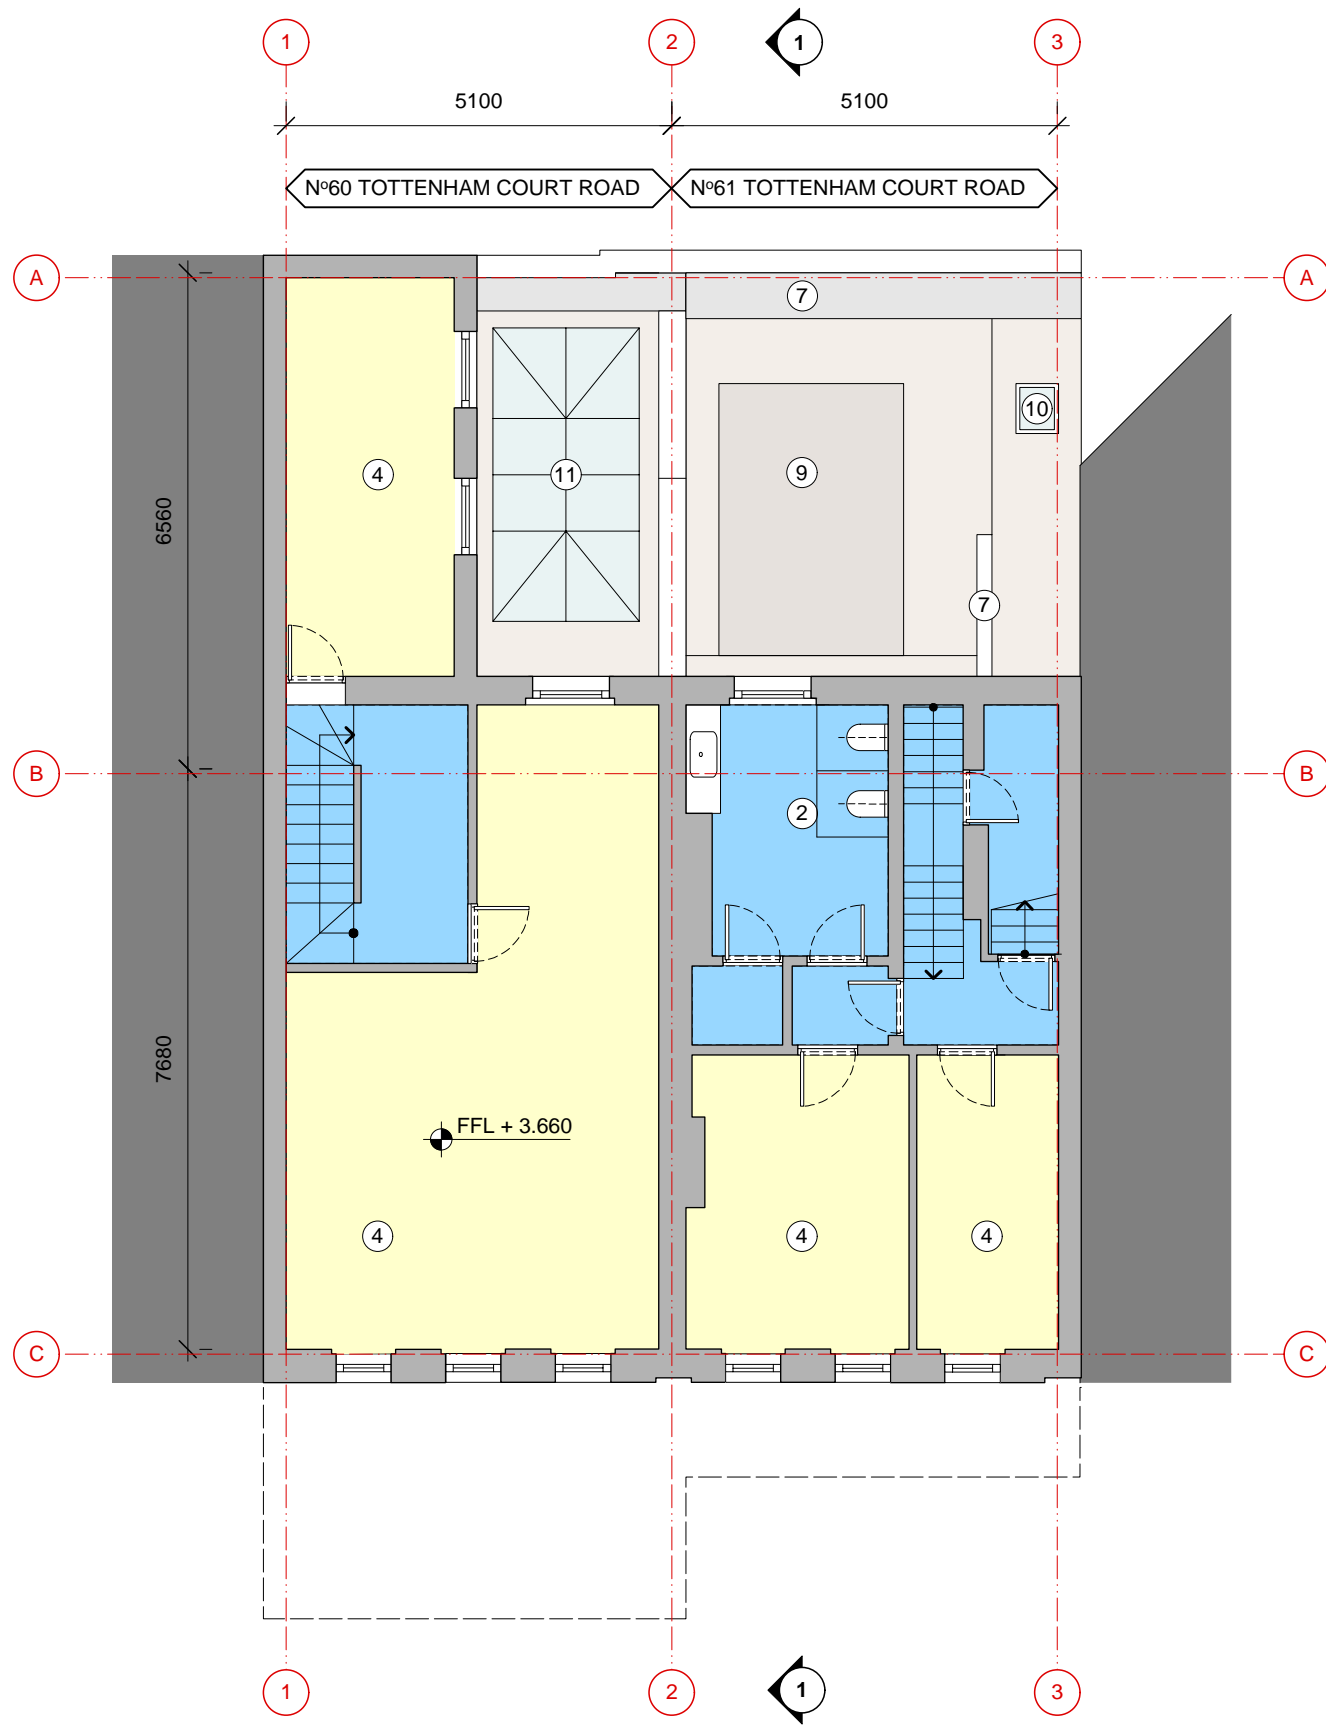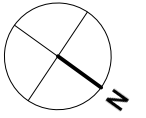



No	Room / area description
1	Retail areas
2	WC
3	Access corridor
4	Office areas
5	Traditional timber framed windows
6	Painted aluminium framed doors and windows
7	Brickwork walls
8	Painted metal balustrade
9	Flat roof
10	Skylight
11	Glazed lantern roof
12	Boarded facade to cover demolished rear extension
13	Bricked up windows
14	Roof access enclosure
15	Tiled pitched roof
16	Parapet walls with chimney pots

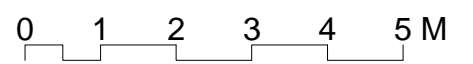


KEY / NOTES	REV	DATE	DESCRIPTION
ALL DIMENSIONS, LEVELS AND AREAS ARE APPROXIMATE ONLY AND SHOULD BE VERIFIED ON SITE.		27/10/16	PLANNING APPLICATION
DO NOT SCALE THIS DRAWING			
LACEY + SALTYS ARCHITECTS LTD SHALL NOT BE LIABLE OR RESPONSIBLE FOR ANY USE OF THIS DOCUMENT FOR ANY PURPOSE OTHER THAN THAT FOR WHICH IT WAS ORIGINALLY PREPARED AND PROVIDED. WHILE THE CLIENT SHALL BE ENTITLED TO UTILISE AND COPY THIS DOCUMENT FOR AN EXTENSION OF THE WORKS, THE CLIENT SHALL NOT BE ENTITLED TO REPRODUCE THE DESIGNS CONTAINED IN THIS DOCUMENT FOR ANY SUCH EXTENSION			

PROJECT	60-61 TOTTENHAM COURT ROAD LONDON
DRWG NAME	EXISTING FIRST FLOOR PLAN
DRWG NO	1260-A-GA-PL-02
SCALE	1:100
SIZE	A3
DATE	27/10/16

REVISION	LACEY + SALTYS ARCHITECTS LTD
	7 RIDGMOUNT STREET LONDON WC1E 7AE
	+44 (0)20 7255 0525 www.laceysaltykov.com info@laceysaltykov.com

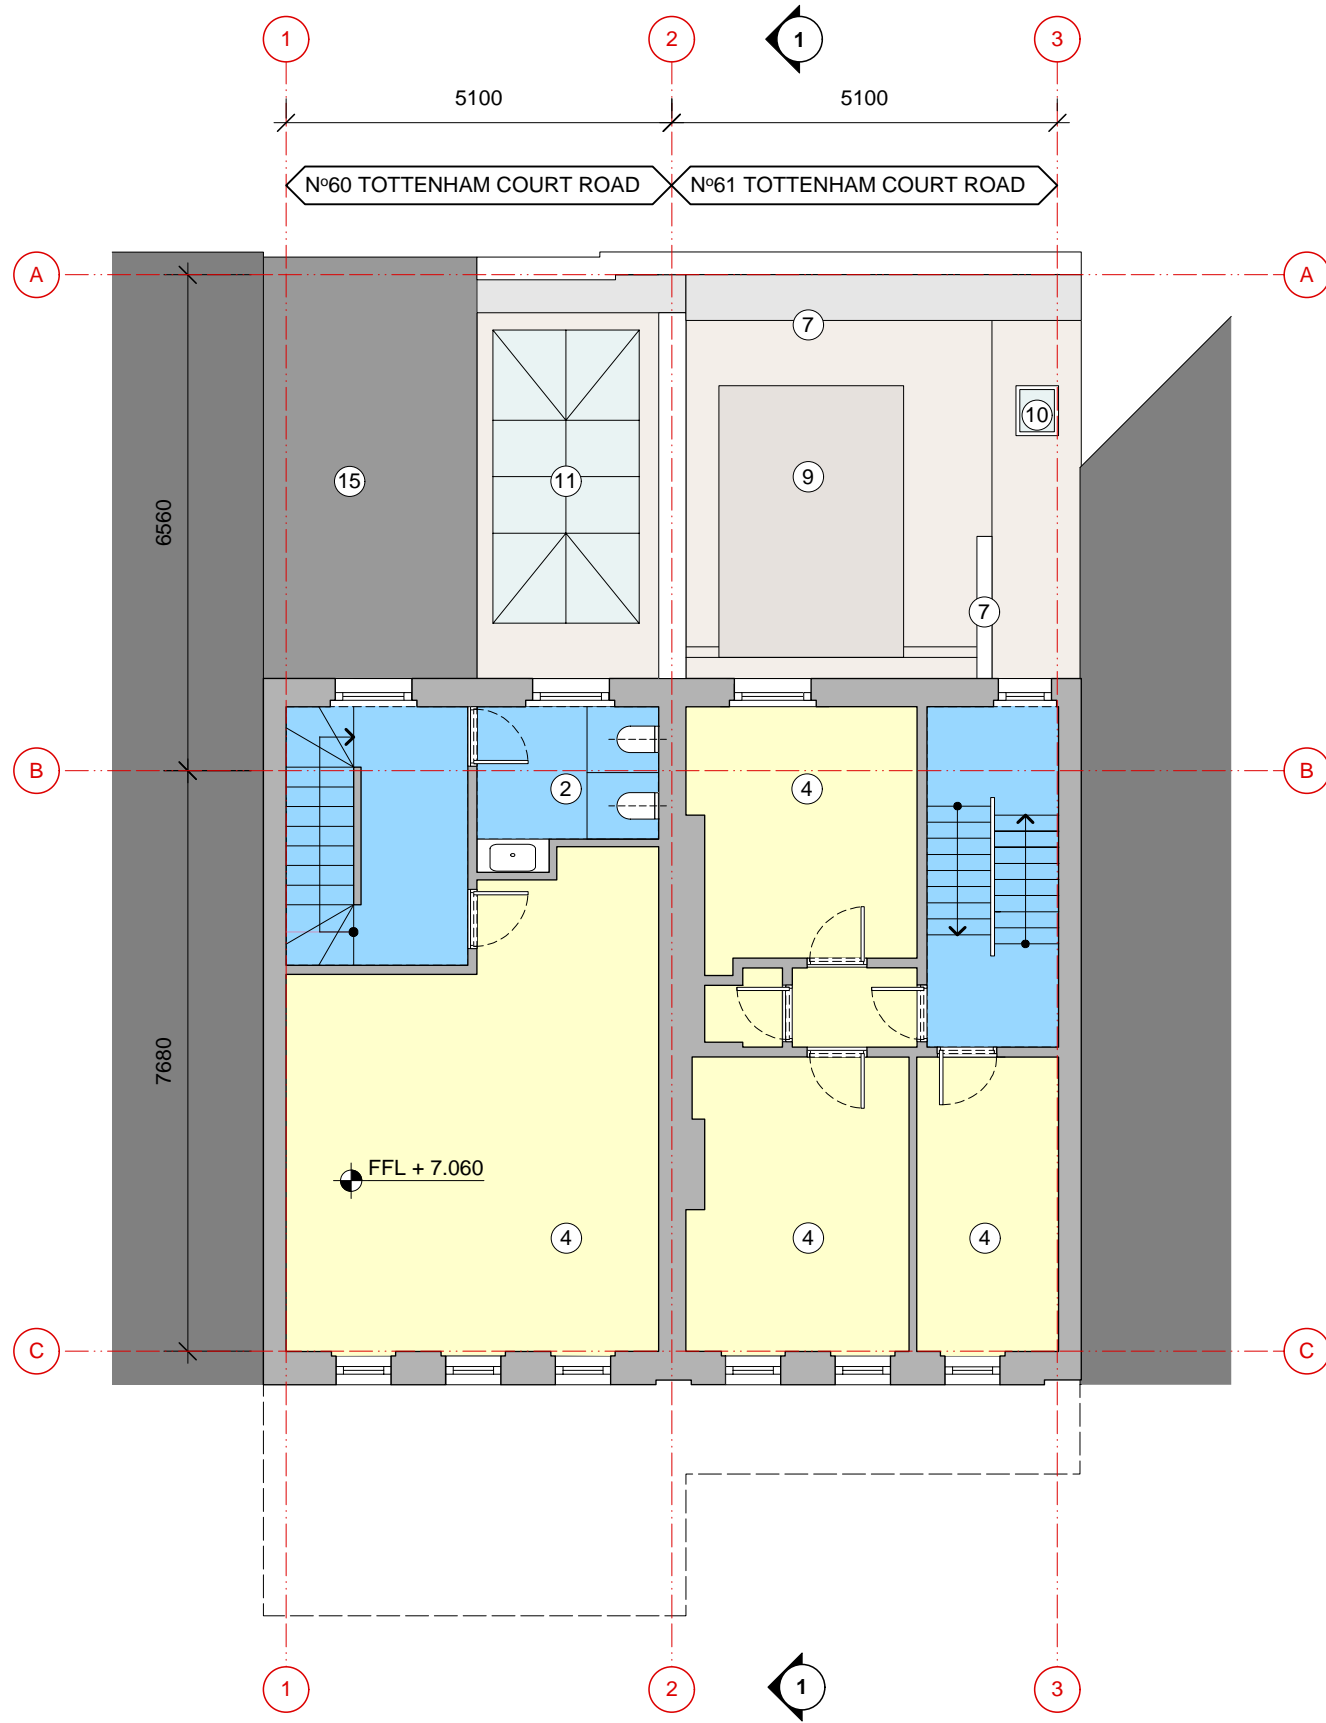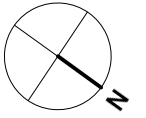

No	Room / area description
1	Retail areas
2	WC
3	Access corridor
4	Office areas
5	Traditional timber framed windows
6	Painted aluminium framed doors and windows
7	Brickwork walls
8	Painted metal balustrade
9	Flat roof
10	Skylight
11	Glazed lantern roof
12	Boarded facade to cover demolished rear extension
13	Bricked up windows
14	Roof access enclosure
15	Tiled pitched roof
16	Parapet walls with chimney pots

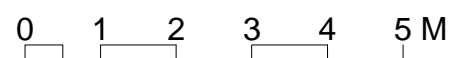



REV	DATE	DESCRIPTION
	27/10/16	PLANNING APPLICATION

KEY / NOTES	PROJECT	REVISION
ALL DIMENSIONS, LEVELS AND AREAS ARE APPROXIMATE ONLY AND SHOULD BE VERIFIED ON SITE.	<b>60-61 TOTTENHAM COURT ROAD LONDON</b>	
DO NOT SCALE THIS DRAWING	<b>EXISTING SECOND FLOOR PLAN</b>	
LACEY + SALTYSKYOV ARCHITECTS LTD SHALL NOT BE LIABLE OR RESPONSIBLE FOR ANY USE OF THIS DOCUMENT FOR ANY PURPOSE OTHER THAN THAT FOR WHICH IT WAS ORIGINALLY PREPARED AND PROVIDED. WHILE THE CLIENT SHALL BE ENTITLED TO UTILISE AND COPY THIS DOCUMENT FOR AN EXTENSION OF THE WORKS, THE CLIENT SHALL NOT BE ENTITLED TO REPRODUCE THE DESIGNS CONTAINED IN THIS DOCUMENT FOR ANY SUCH EXTENSION	DRWG NAME	
	DRWG NO	<b>1260-A-GA-PL-03</b>
	SCALE	<b>1:100</b>
	SIZE	<b>A3</b>
	DATE	<b>27/10/16</b>


© 2016 COPYRIGHT LACEY + SALTYSKYOV. ALL RIGHTS RESERVED

LACEY + SALTYSKYOV ARCHITECTS LTD  
 7 RIDGMOUNT STREET  
 LONDON  
 WC1E 7AE  
 +44 (0)20 7255 0525  
 www.laceysaltykov.com  
 info@laceysaltykov.com

**LACEY + SALTYSKYOV**

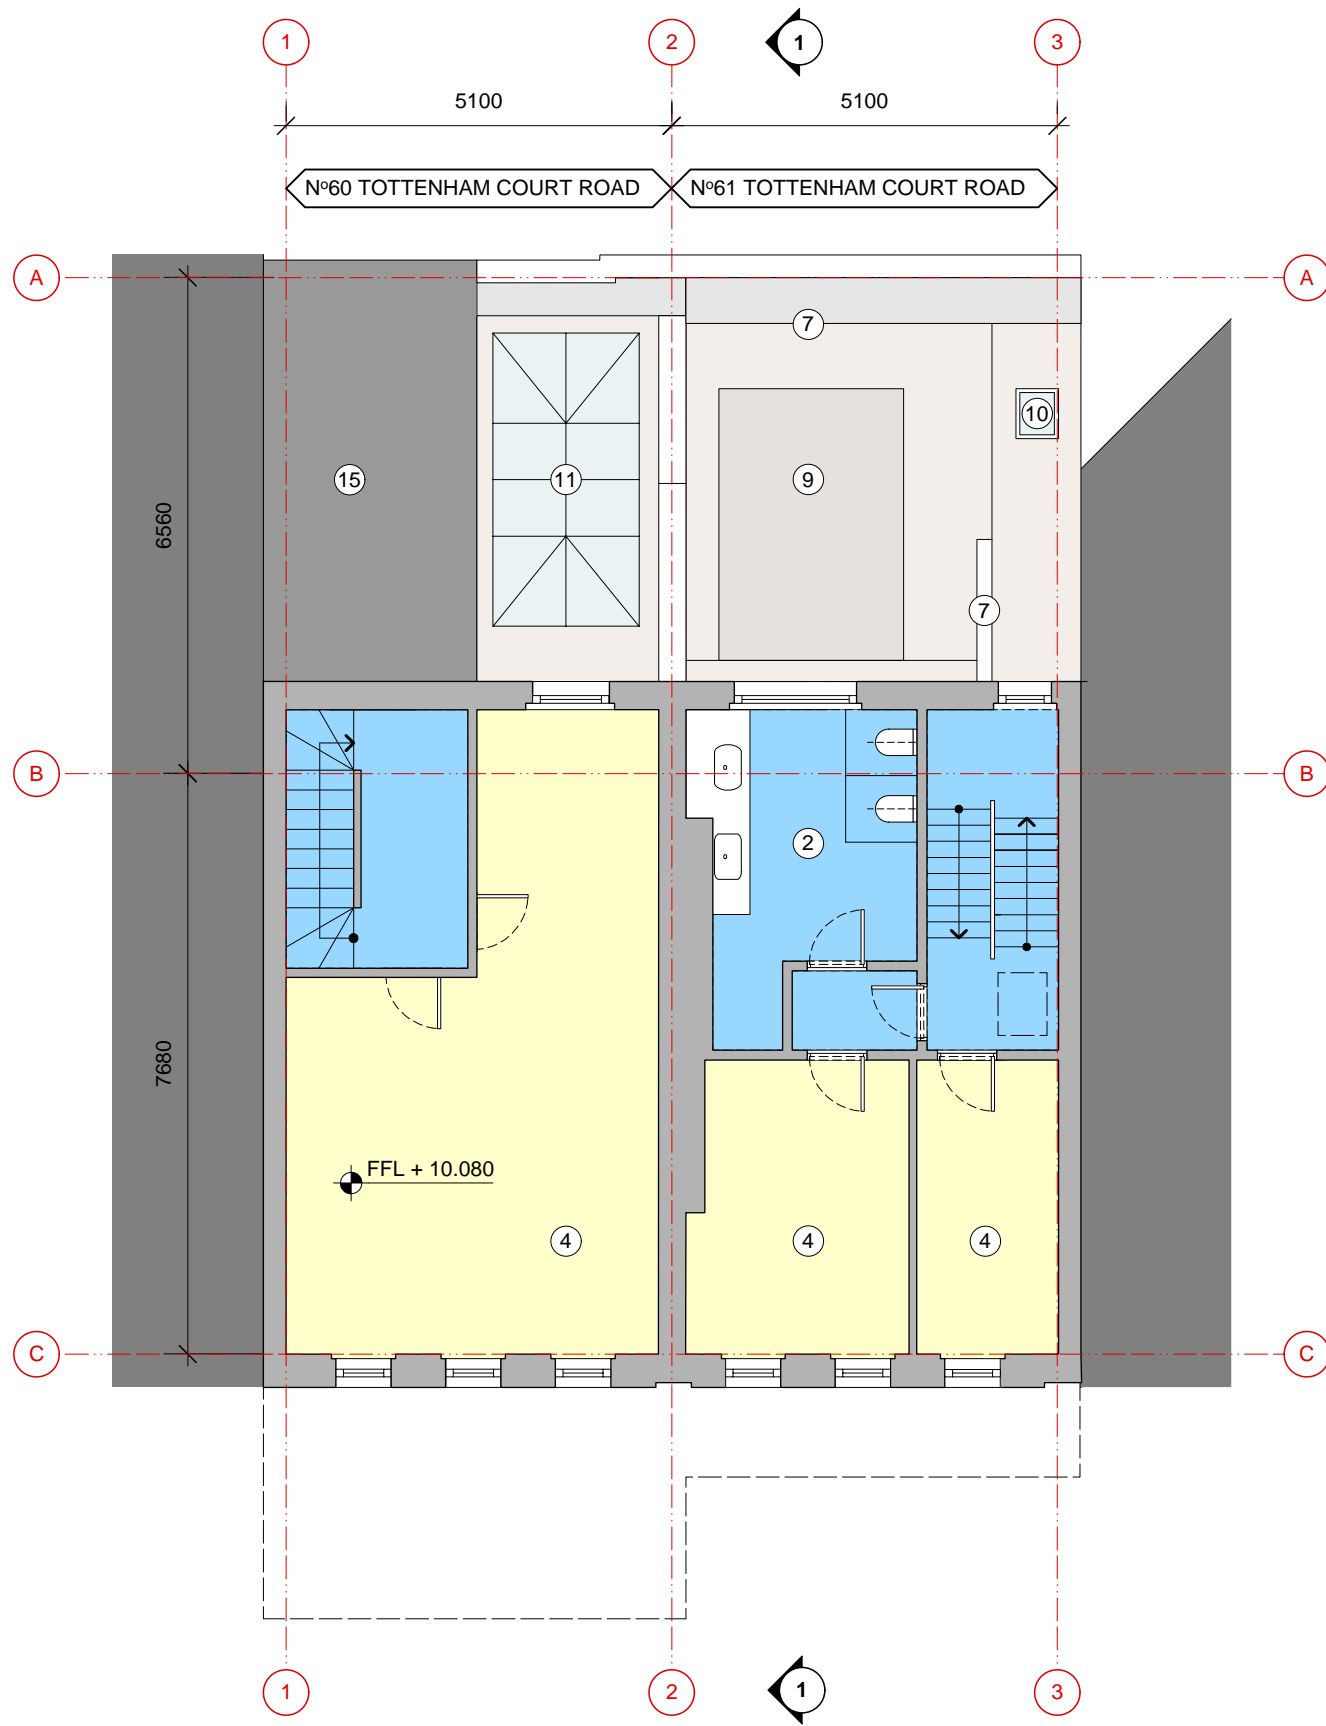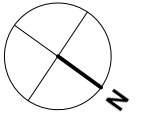

No	Room / area description
1	Retail areas
2	WC
3	Access corridor
4	Office areas
5	Traditional timber framed windows
6	Painted aluminium framed doors and windows
7	Brickwork walls
8	Painted metal balustrade
9	Flat roof
10	Skylight
11	Glazed lantern roof
12	Boarded facade to cover demolished rear extension
13	Bricked up windows
14	Roof access enclosure
15	Tiled pitched roof
16	Parapet walls with chimney pots

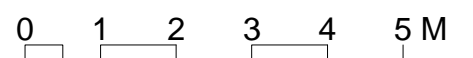



KEY / NOTES  
 ALL DIMENSIONS, LEVELS AND AREAS ARE APPROXIMATE ONLY AND SHOULD BE VERIFIED ON SITE.  
 DO NOT SCALE THIS DRAWING  
 LACEY + SALTYSKOV ARCHITECTS LTD SHALL NOT BE LIABLE OR RESPONSIBLE FOR ANY USE OF THIS DOCUMENT FOR ANY PURPOSE OTHER THAN THAT FOR WHICH IT WAS ORIGINALLY PREPARED AND PROVIDED. WHILE THE CLIENT SHALL BE ENTITLED TO UTILISE AND COPY THIS DOCUMENT FOR AN EXTENSION OF THE WORKS, THE CLIENT SHALL NOT BE ENTITLED TO REPRODUCE THE DESIGNS CONTAINED IN THIS DOCUMENT FOR ANY SUCH EXTENSION

REV	DATE	DESCRIPTION	PROJECT	60-61 TOTTENHAM COURT ROAD LONDON	REVISION
	27/10/16	PLANNING APPLICATION	DRWG NAME	<b>EXISTING THIRD FLOOR PLAN</b>	
			DRWG NO	<b>1260-A-GA-PL-04</b>	
			SCALE	<b>1:100</b>	
			SIZE	<b>A3</b>	
			DATE	<b>27/10/16</b>	


© 2016 COPYRIGHT LACEY + SALTYSKOV. ALL RIGHTS RESERVED

LACEY + SALTYSKOV ARCHITECTS LTD  
 7 RIDGMOUNT STREET  
 LONDON  
 WC1E 7AE  
 +44 (0)20 7255 0525  
 www.laceysaltyskov.com  
 info@laceysaltyskov.com

**LACEY + SALTYSKOV**

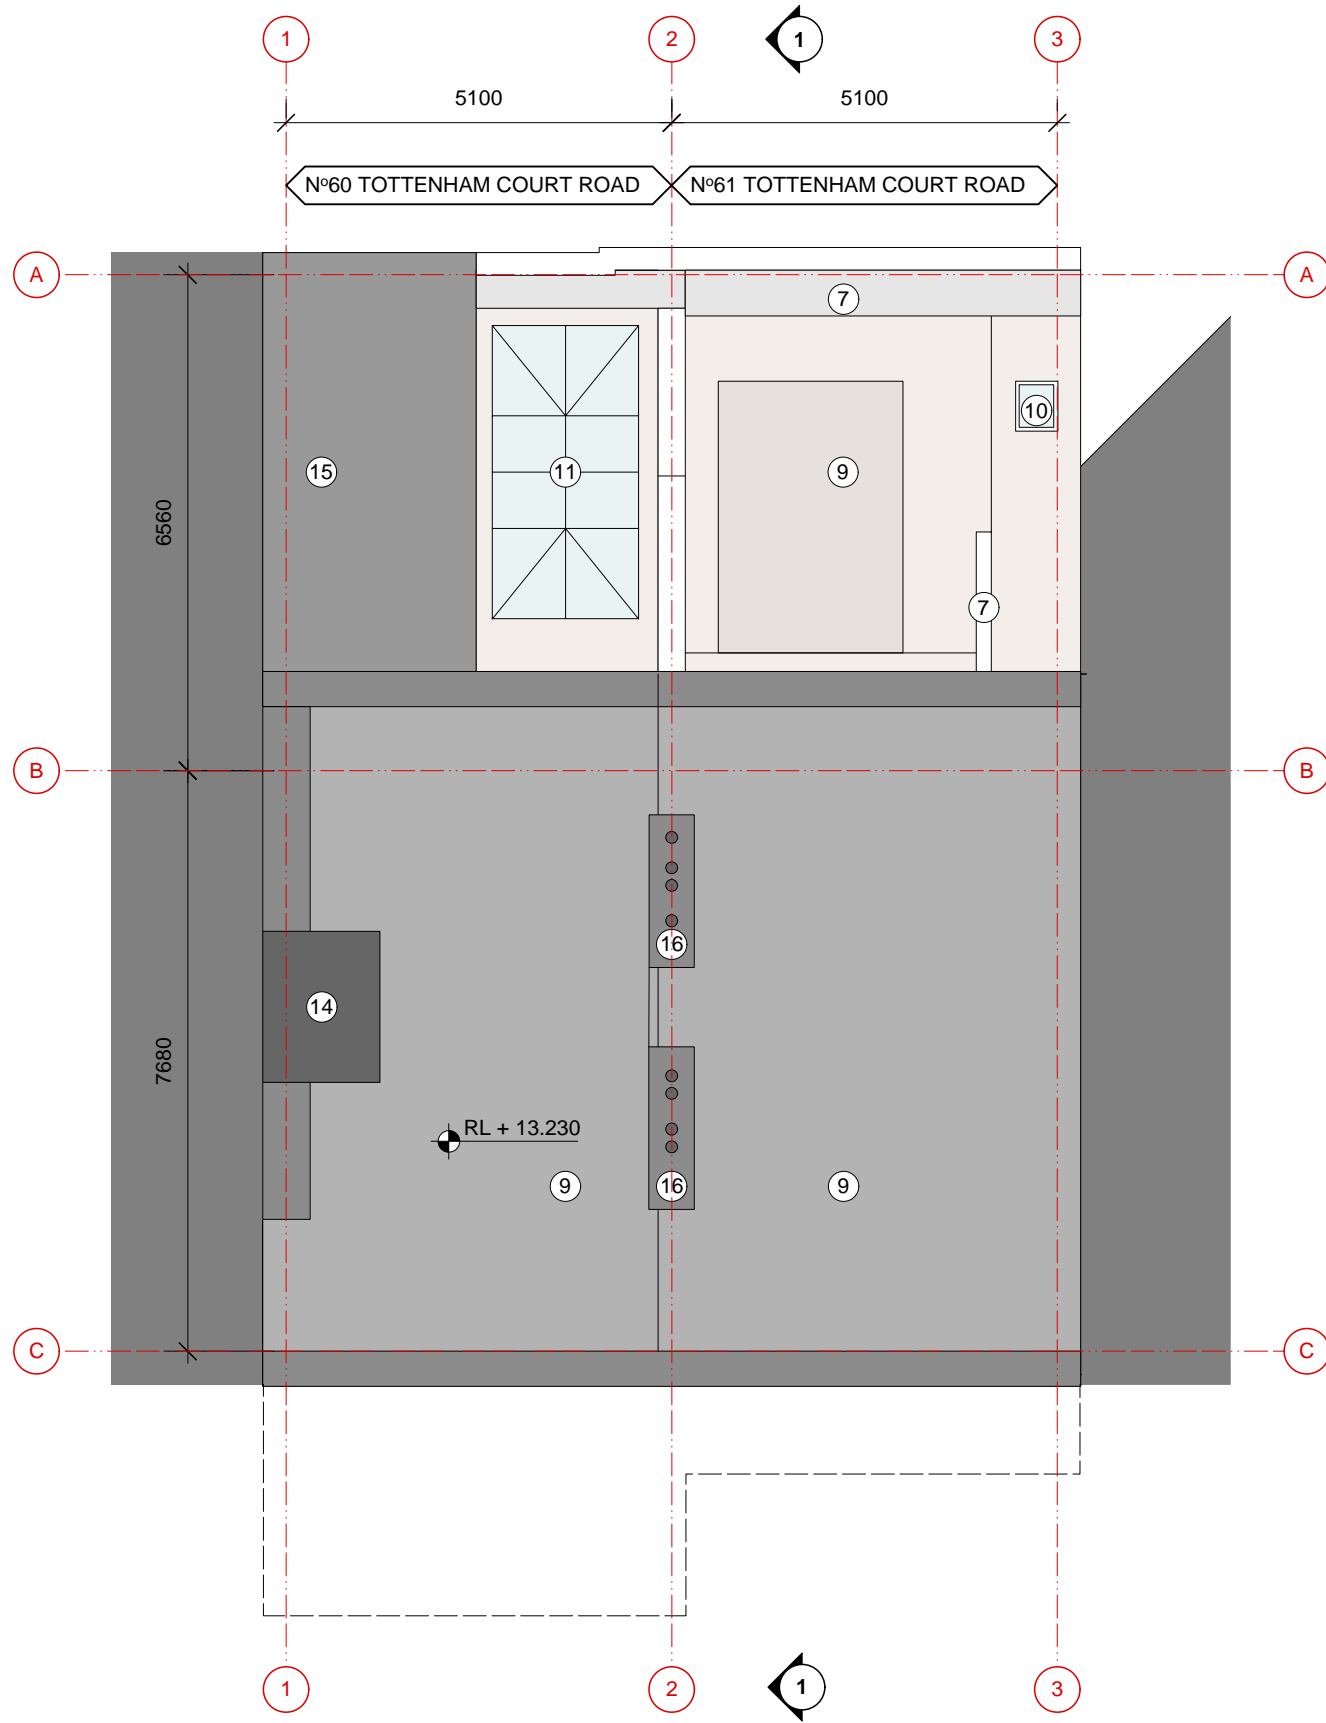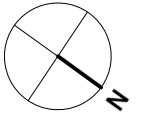

No	Room / area description
1	Retail areas
2	WC
3	Access corridor
4	Office areas
5	Traditional timber framed windows
6	Painted aluminium framed doors and windows
7	Brickwork walls
8	Painted metal balustrade
9	Flat roof
10	Skylight
11	Glazed lantern roof
12	Boarded facade to cover demolished rear extension
13	Bricked up windows
14	Roof access enclosure
15	Tiled pitched roof
16	Parapet walls with chimney pots

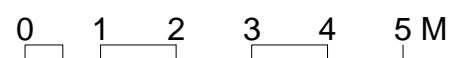

REV	DATE	DESCRIPTION
	27/10/16	PLANNING APPLICATION

PROJECT	<b>60-61 TOTTENHAM COURT ROAD LONDON</b>
DRWG NAME	<b>EXISTING ROOF PLAN</b>
DRWG NO	<b>1260-A-GA-PL-05</b>
SCALE	<b>1:100</b>
SIZE	<b>A3</b>
DATE	<b>27/10/16</b>


REVISION	DESCRIPTION

© 2016 COPYRIGHT LACEY + SALTYSKOV. ALL RIGHTS RESERVED  
 LACEY + SALTYSKOV ARCHITECTS LTD  
 7 RIDGMOUNT STREET  
 LONDON  
 WC1E 7AE  
 +44 (0)20 7255 0525  
 www.laceysaltyskov.com  
 info@laceysaltyskov.com  
**LACEY + SALTYSKOV**

KEY / NOTES  
 ALL DIMENSIONS, LEVELS AND AREAS ARE APPROXIMATE ONLY AND SHOULD BE VERIFIED ON SITE.  
 DO NOT SCALE THIS DRAWING  
 LACEY + SALTYSKOV ARCHITECTS LTD SHALL NOT BE LIABLE OR RESPONSIBLE FOR ANY USE OF THIS DOCUMENT FOR ANY PURPOSE OTHER THAN THAT FOR WHICH IT WAS ORIGINALLY PREPARED AND PROVIDED. WHILE THE CLIENT SHALL BE ENTITLED TO UTILISE AND COPY THIS DOCUMENT FOR AN EXTENSION OF THE WORKS, THE CLIENT SHALL NOT BE ENTITLED TO REPRODUCE THE DESIGNS CONTAINED IN THIS DOCUMENT FOR ANY SUCH EXTENSION




2 FRONT ELEVATION

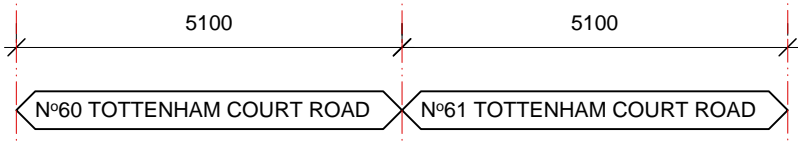

1 REAR ELEVATION


No	Room / area description
1	Retail areas
2	WC
3	Access corridor
4	Office areas
5	Traditional timber framed windows
6	Painted aluminium framed doors and windows
7	Brickwork walls
8	Painted metal balustrade
9	Flat roof
10	Skylight
11	Glazed lantern roof
12	Boarded facade to cover demolished rear extension
13	Bricked up windows
14	Roof access enclosure
15	Tiled pitched roof
16	Parapet walls with chimney pots

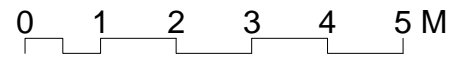


KEY / NOTES  
 ALL DIMENSIONS, LEVELS AND AREAS ARE APPROXIMATE ONLY AND SHOULD BE VERIFIED ON SITE.  
 DO NOT SCALE THIS DRAWING  
 LACEY + SALTYS ARCHITECTS LTD SHALL NOT BE LIABLE OR RESPONSIBLE FOR ANY USE OF THIS DOCUMENT FOR ANY PURPOSE OTHER THAN THAT FOR WHICH IT WAS ORIGINALLY PREPARED AND PROVIDED. WHILE THE CLIENT SHALL BE ENTITLED TO UTILISE AND COPY THIS DOCUMENT FOR AN EXTENSION OF THE WORKS, THE CLIENT SHALL NOT BE ENTITLED TO REPRODUCE THE DESIGNS CONTAINED IN THIS DOCUMENT FOR ANY SUCH EXTENSION

REV	DATE	DESCRIPTION	PROJECT	60-61 TOTTENHAM COURT ROAD LONDON	REVISION
	27/10/16	PLANNING APPLICATION	DRWG NAME	EXISTING ELEVATIONS	
			DRWG NO	1260-A-GA-EL-00	
			SCALE	1:100	
			SIZE	A3	
			DATE	27/10/16	

© 2016 COPYRIGHT LACEY + SALTYS. ALL RIGHTS RESERVED  
 LACEY + SALTYS ARCHITECTS LTD  
 7 RIDGMOUNT STREET  
 LONDON  
 WC1E 7AE  
 +44 (0)20 7255 0525  
 www.laceysaltykov.com  
 info@laceysaltykov.com  
 LACEY + SALTYS

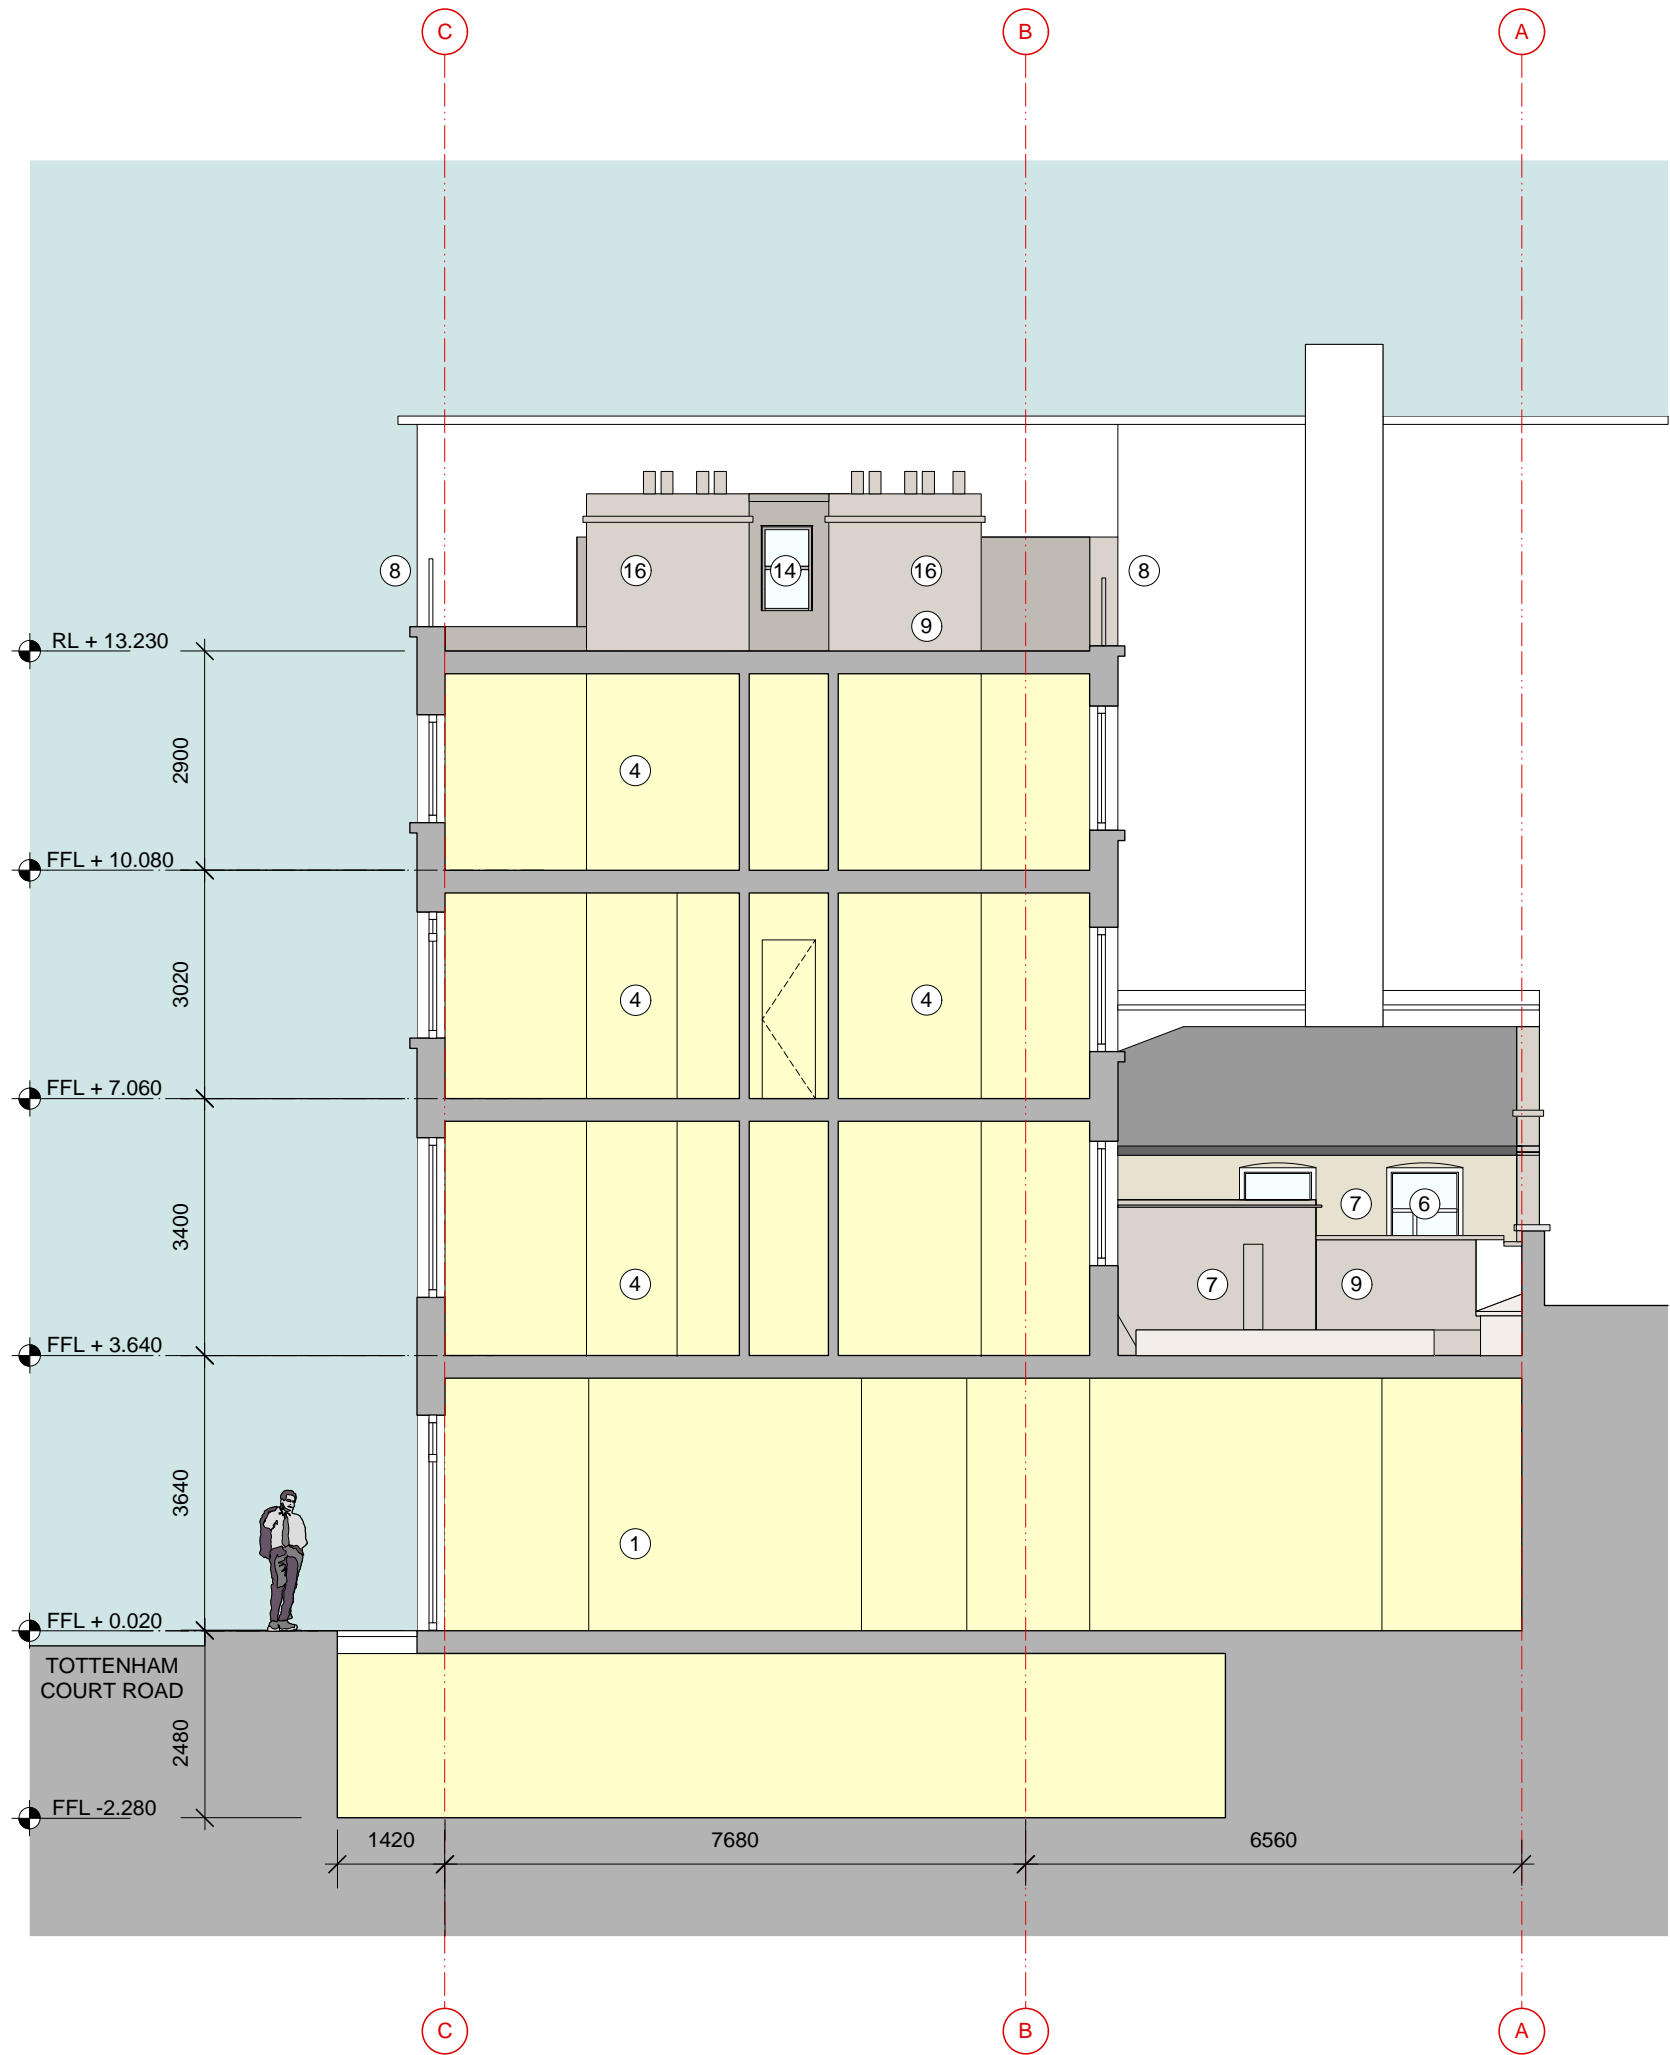

No	Room / area description
1	Retail areas
2	WC
3	Access corridor
4	Office areas
5	Traditional timber framed windows
6	Painted aluminium framed doors and windows
7	Brickwork walls
8	Painted metal balustrade
9	Flat roof
10	Skylight
11	Glazed lantern roof
12	Boarded facade to cover demolished rear extension
13	Bricked up windows
14	Roof access enclosure
15	Tiled pitched roof
16	Parapet walls with chimney pots

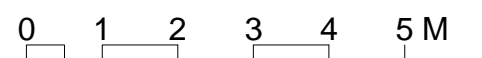

KEY / NOTES	REV	DATE	DESCRIPTION	PROJECT	60-61 TOTTENHAM COURT ROAD LONDON	REVISION	<small>© 2016 COPYRIGHT LACEY + SALTYSKOV. ALL RIGHTS RESERVED</small> LACEY + SALTYSKOV ARCHITECTS LTD 7 RIDGMOUNT STREET LONDON WC1E 7AE +44 (0)20 7255 0525 www.laceysaltyskov.com info@laceysaltyskov.com <b>LACEY + SALTYSKOV</b>
ALL DIMENSIONS, LEVELS AND AREAS ARE APPROXIMATE ONLY AND SHOULD BE VERIFIED ON SITE.		27/10/16	PLANNING APPLICATION	PROJECT	<b>60-61 TOTTENHAM COURT ROAD LONDON</b>		
DO NOT SCALE THIS DRAWING				DRWG NAME	<b>EXISTING SECTION 1</b>		
LACEY + SALTYSKOV ARCHITECTS LTD SHALL NOT BE LIABLE OR RESPONSIBLE FOR ANY USE OF THIS DOCUMENT FOR ANY PURPOSE OTHER THAN THAT FOR WHICH IT WAS ORIGINALLY PREPARED AND PROVIDED. WHILE THE CLIENT SHALL BE ENTITLED TO UTILISE AND COPY THIS DOCUMENT FOR AN EXTENSION OF THE WORKS, THE CLIENT SHALL NOT BE ENTITLED TO REPRODUCE THE DESIGNS CONTAINED IN THIS DOCUMENT FOR ANY SUCH EXTENSION				DRWG NO	<b>1260-A-GA-SC-00</b>		
				SCALE	<b>1:100</b>		
				SIZE	<b>A3</b>		
				DATE	<b>27/10/16</b>		