

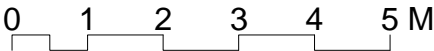



No	Room / area description
1	Retail areas
2	WC
3	Access corridor
4	Office areas
5	Traditional timber framed windows
6	Painted alluminium framed doors and windows
7	Brickwork walls
8	Painted metal balustrade
9	Flat roof
10	Skylight
11	Glazed lantern roof
12	Boarded facade to cover demolished rear extension
13	Bricked up windows
14	Roof access enclosure
15	Tiled pitched roof
16	Parapet walls with chimney pots

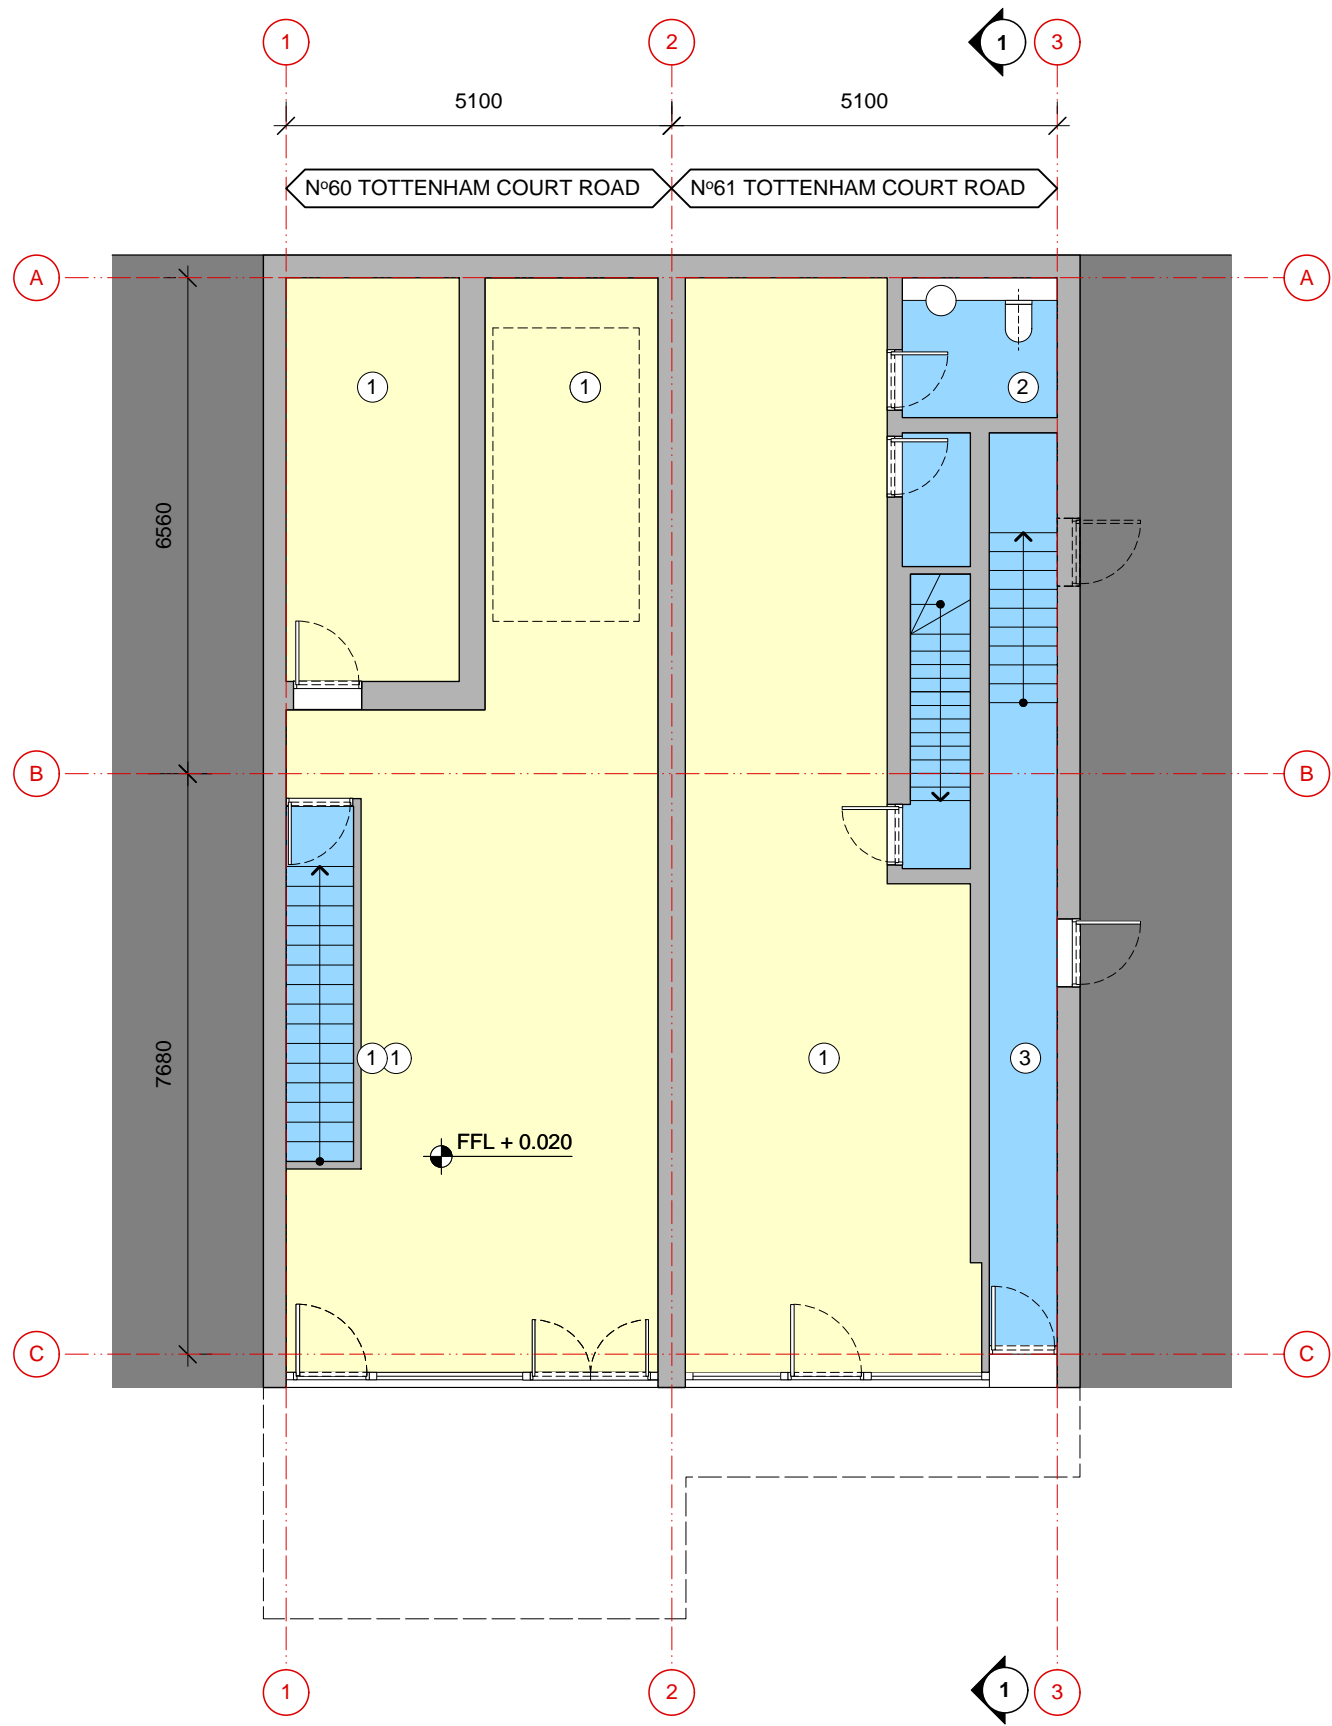



KEY / NOTES	REV	DATE	DESCRIPTION	PROJECT	60-61 TOTTENHAM COURT ROAD LONDON	REVISION	LACEY + SALTYSKOV ARCHITECTS LTD
ALL DIMENSIONS, LEVELS AND AREAS ARE APPROXIMATE ONLY AND SHOULD BE VERIFIED ON SITE.		27/10/16	PLANNING APPLICATION	PROJECT	60-61 TOTTENHAM COURT ROAD LONDON		7 RIDGMOUNT STREET LONDON WC1E 7AE
DO NOT SCALE THIS DRAWING				DRWG NAME	PROPOSED BASEMENT PLAN		+44 (0)20 7255 0525 www.laceysaltyskov.com info@laceysaltyskov.com
LACEY + SALTYSKOV ARCHITECTS LTD SHALL NOT BE LIABLE OR RESPONSIBLE FOR ANY USE OF THIS DOCUMENT FOR ANY PURPOSE OTHER THAN THAT FOR WHICH IT WAS ORIGINALLY PREPARED AND PROVIDED. WHILE THE CLIENT SHALL BE ENTITLED TO UTILISE AND COPY THIS DOCUMENT FOR AN EXTENSION OF THE WORKS, THE CLIENT SHALL NOT BE ENTITLED TO REPRODUCE THE DESIGNS CONTAINED IN THIS DOCUMENT FOR ANY SUCH EXTENSION				DRWG NO	1260-A-GA-PL-20		
				SCALE	1:100		
				SIZE	A3		
				DATE	27/10/16		

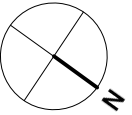


No	Room / area description
1	Retail areas
2	WC
3	Access corridor
4	Office areas
5	Traditional timber framed windows
6	Painted aluminium framed doors and windows
7	Brickwork walls
8	Painted metal balustrade
9	Flat roof
10	Skylight
11	Glazed lantern roof
12	Boarded facade to cover demolished rear extension
13	Bricked up windows
14	Roof access enclosure
15	Tiled pitched roof
16	Parapet walls with chimney pots

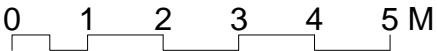

KEY / NOTES	REV	DATE	DESCRIPTION	PROJECT	60-61 TOTTENHAM COURT ROAD LONDON	REVISION	LACEY + SALTYSKOV ARCHITECTS LTD
ALL DIMENSIONS, LEVELS AND AREAS ARE APPROXIMATE ONLY AND SHOULD BE VERIFIED ON SITE.		27/10/16	PLANNING APPLICATION	DRWG NAME	PROPOSED GROUND FLOOR PLAN		7 RIDGMOUNT STREET LONDON WC1E 7AE
DO NOT SCALE THIS DRAWING				DRWG NO	1260-A-GA-PL-21		+44 (0)20 7255 0525 www.laceysaltyskov.com info@laceysaltyskov.com
LACEY + SALTYSKOV ARCHITECTS LTD SHALL NOT BE LIABLE OR RESPONSIBLE FOR ANY USE OF THIS DOCUMENT FOR ANY PURPOSE OTHER THAN THAT FOR WHICH IT WAS ORIGINALLY PREPARED AND PROVIDED. WHILE THE CLIENT SHALL BE ENTITLED TO UTILISE AND COPY THIS DOCUMENT FOR AN EXTENSION OF THE WORKS, THE CLIENT SHALL NOT BE ENTITLED TO REPRODUCE THE DESIGNS CONTAINED IN THIS DOCUMENT FOR ANY SUCH EXTENSION				SCALE	1:100		
				SIZE	A3		
				DATE	27/10/16		

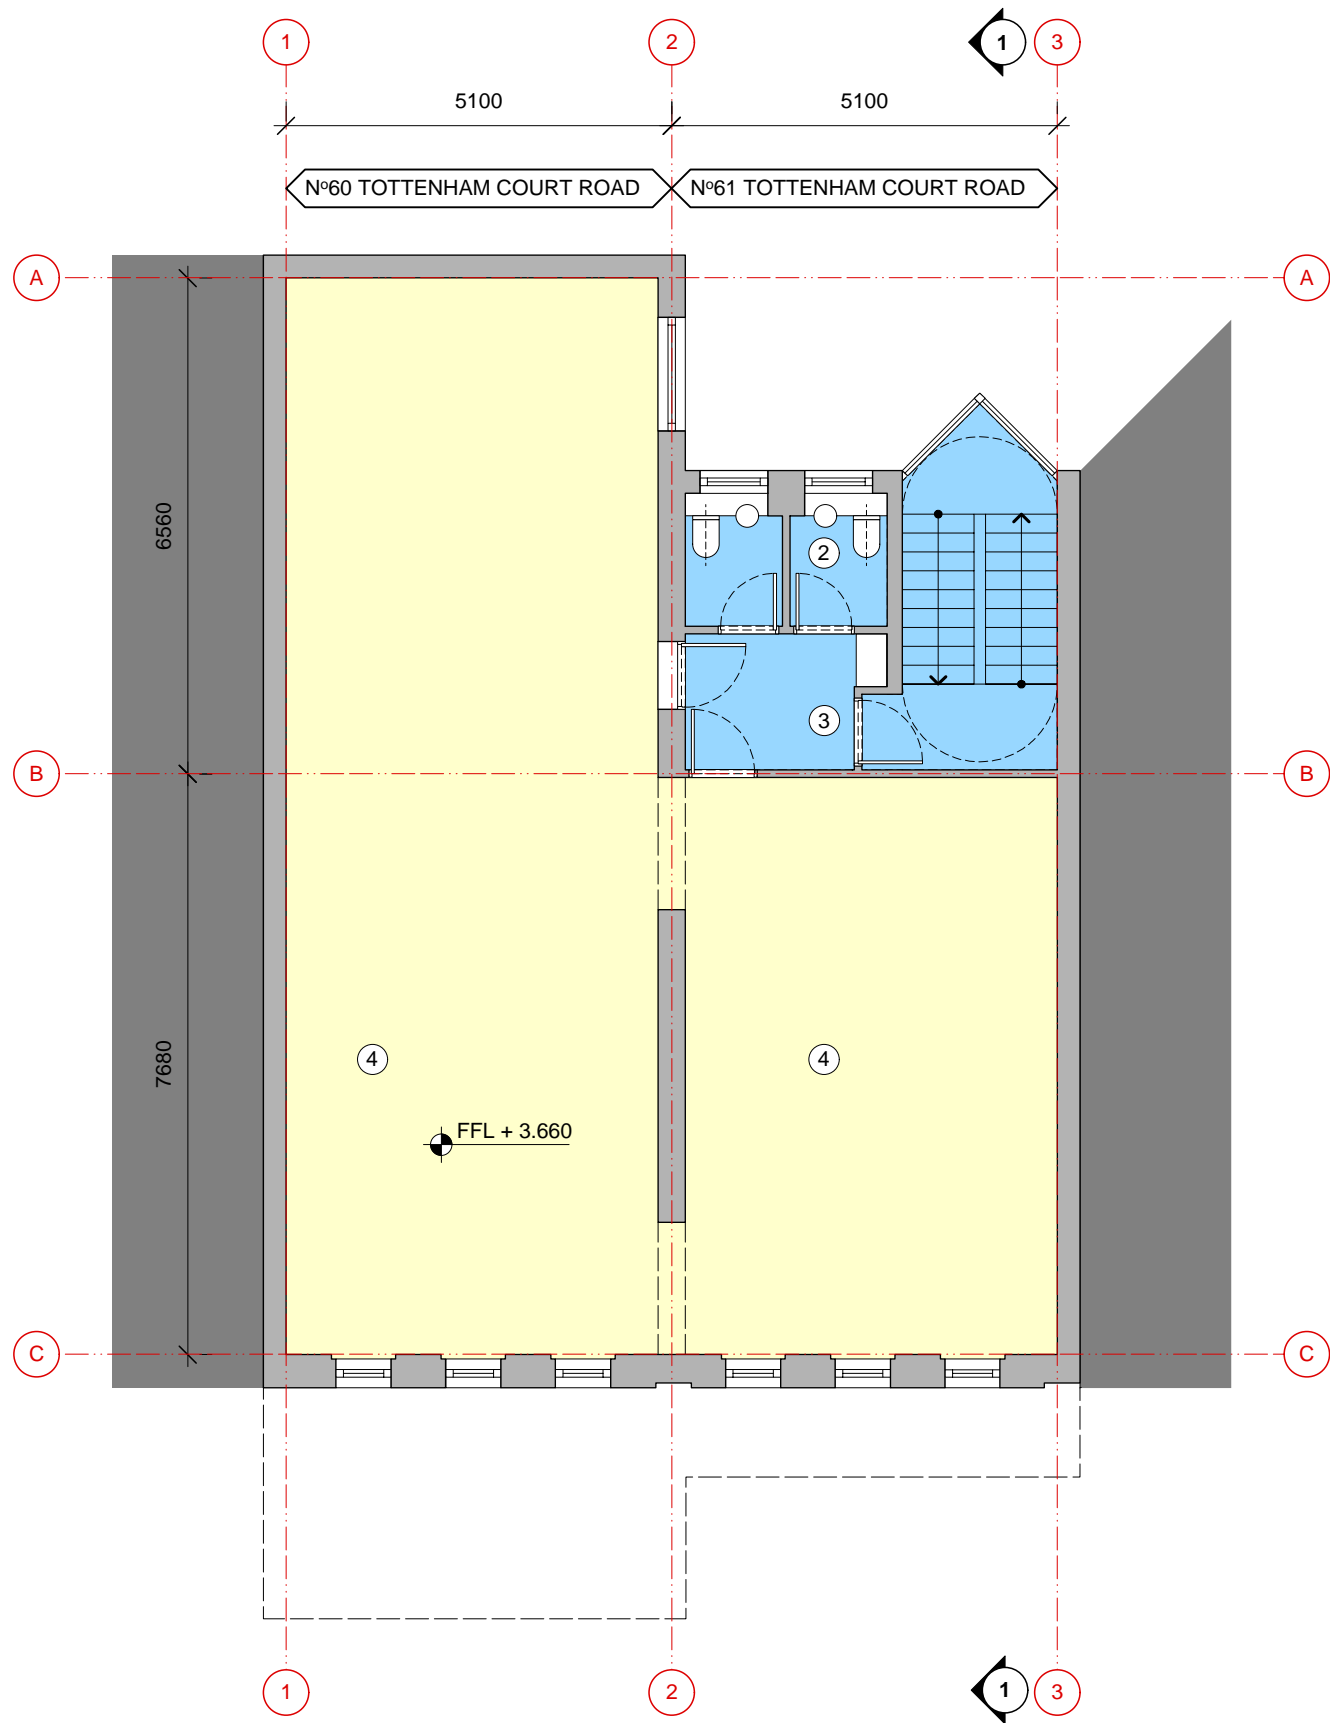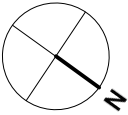

No	Room / area description
1	Retail areas
2	WC
3	Access corridor
4	Office areas
5	Traditional timber framed windows
6	Painted alluminium framed doors and windows
7	Brickwork walls
8	Painted metal balustrade
9	Flat roof
10	Skylight
11	Glazed lantern roof
12	Boarded facade to cover demolished rear extension
13	Bricked up windows
14	Roof access enclosure
15	Tiled pitched roof
16	Parapet walls with chimney pots

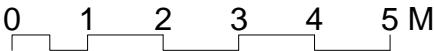

KEY / NOTES
ALL DIMENSIONS, LEVELS AND AREAS ARE APPROXIMATE ONLY AND SHOULD BE VERIFIED ON SITE.
DO NOT SCALE THIS DRAWING
LACEY + SALTYSKYOV ARCHITECTS LTD SHALL NOT BE LIABLE OR RESPONSIBLE FOR ANY USE OF THIS DOCUMENT FOR ANY PURPOSE OTHER THAN THAT FOR WHICH IT WAS ORIGINALLY PREPARED AND PROVIDED. WHILE THE CLIENT SHALL BE ENTITLED TO UTILISE AND COPY THIS DOCUMENT FOR AN EXTENSION OF THE WORKS, THE CLIENT SHALL NOT BE ENTITLED TO REPRODUCE THE DESIGNS CONTAINED IN THIS DOCUMENT FOR ANY SUCH EXTENSION



REV	DATE	DESCRIPTION
	27/10/16	PLANNING APPLICATION

PROJECT	60-61 TOTTENHAM COURT ROAD LONDON
DRWG NAME	PROPOSED FIRST FLOOR PLAN
DRWG NO	1260-A-GA-PL-22
SCALE	1:100
SIZE	A3
DATE	27/10/16


REVISION

LACEY + SALTYSKYOV ARCHITECTS LTD
7 RIDGMOUNT STREET
LONDON
WC1E 7AE
+44 (0)20 7255 0525
www.laceysaltykov.com
info@laceysaltykov.com

LACEY + SALTYSKYOV

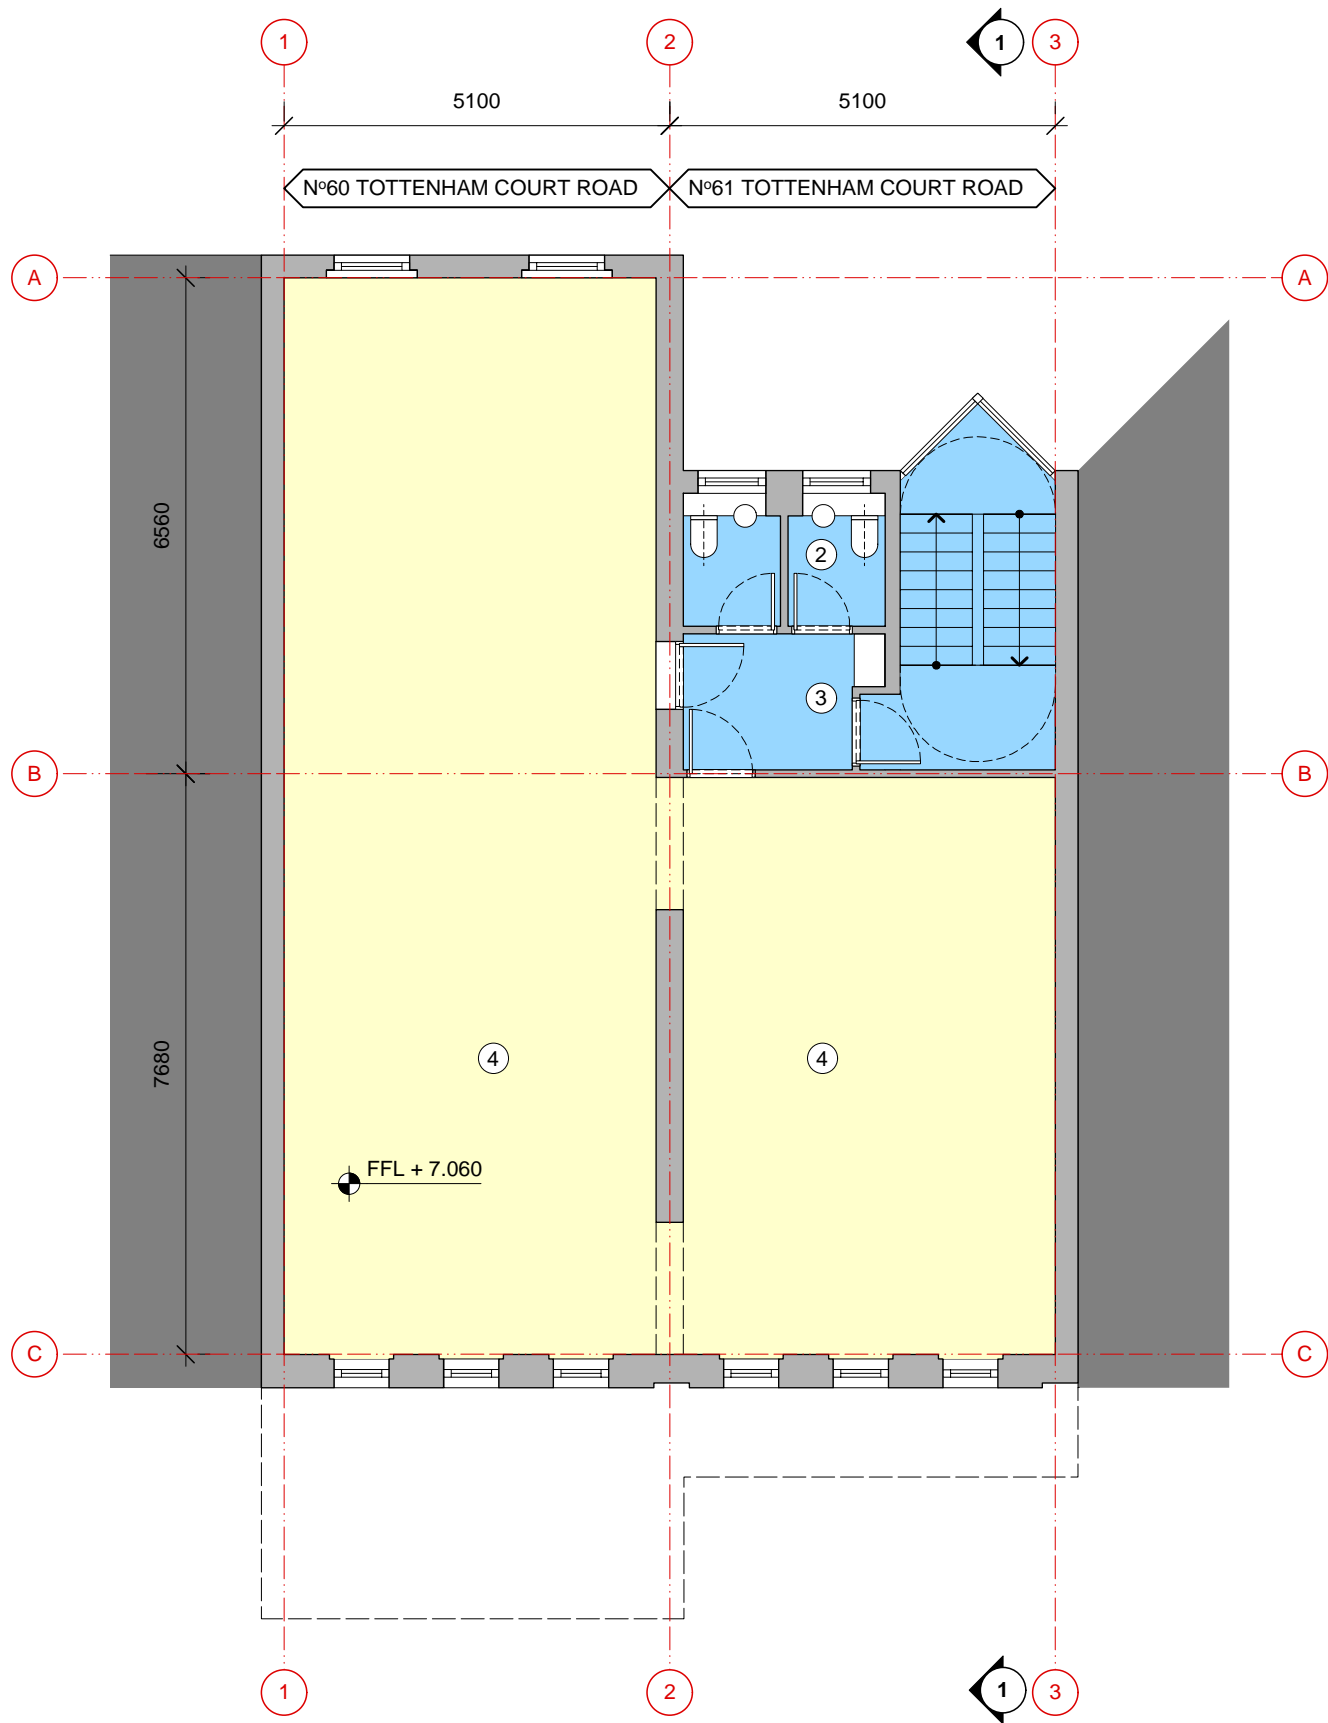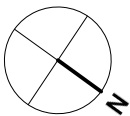

No	Room / area description
1	Retail areas
2	WC
3	Access corridor
4	Office areas
5	Traditional timber framed windows
6	Painted alluminium framed doors and windows
7	Brickwork walls
8	Painted metal balustrade
9	Flat roof
10	Skylight
11	Glazed lantern roof
12	Boarded facade to cover demolished rear extension
13	Bricked up windows
14	Roof access enclosure
15	Tiled pitched roof
16	Parapet walls with chimney pots

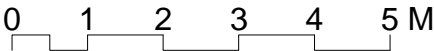

KEY / NOTES
ALL DIMENSIONS, LEVELS AND AREAS ARE APPROXIMATE ONLY AND SHOULD BE VERIFIED ON SITE.
DO NOT SCALE THIS DRAWING
LACEY + SALTYSKYOV ARCHITECTS LTD SHALL NOT BE LIABLE OR RESPONSIBLE FOR ANY USE OF THIS DOCUMENT FOR ANY PURPOSE OTHER THAN THAT FOR WHICH IT WAS ORIGINALLY PREPARED AND PROVIDED. WHILE THE CLIENT SHALL BE ENTITLED TO UTILISE AND COPY THIS DOCUMENT FOR AN EXTENSION OF THE WORKS, THE CLIENT SHALL NOT BE ENTITLED TO REPRODUCE THE DESIGNS CONTAINED IN THIS DOCUMENT FOR ANY SUCH EXTENSION



REV	DATE	DESCRIPTION
	27/10/16	PLANNING APPLICATION

PROJECT	60-61 TOTTENHAM COURT ROAD LONDON
DRWG NAME	PROPOSED SECOND FLOOR PLAN
DRWG NO	1260-A-GA-PL-23
SCALE	1:100
SIZE	A3
DATE	27/10/16


REVISION

LACEY + SALTYSKYOV ARCHITECTS LTD
7 RIDGMOUNT STREET
LONDON
WC1E 7AE
+44 (0)20 7255 0525
www.laceysaltykov.com
info@laceysaltykov.com

LACEY + SALTYSKYOV

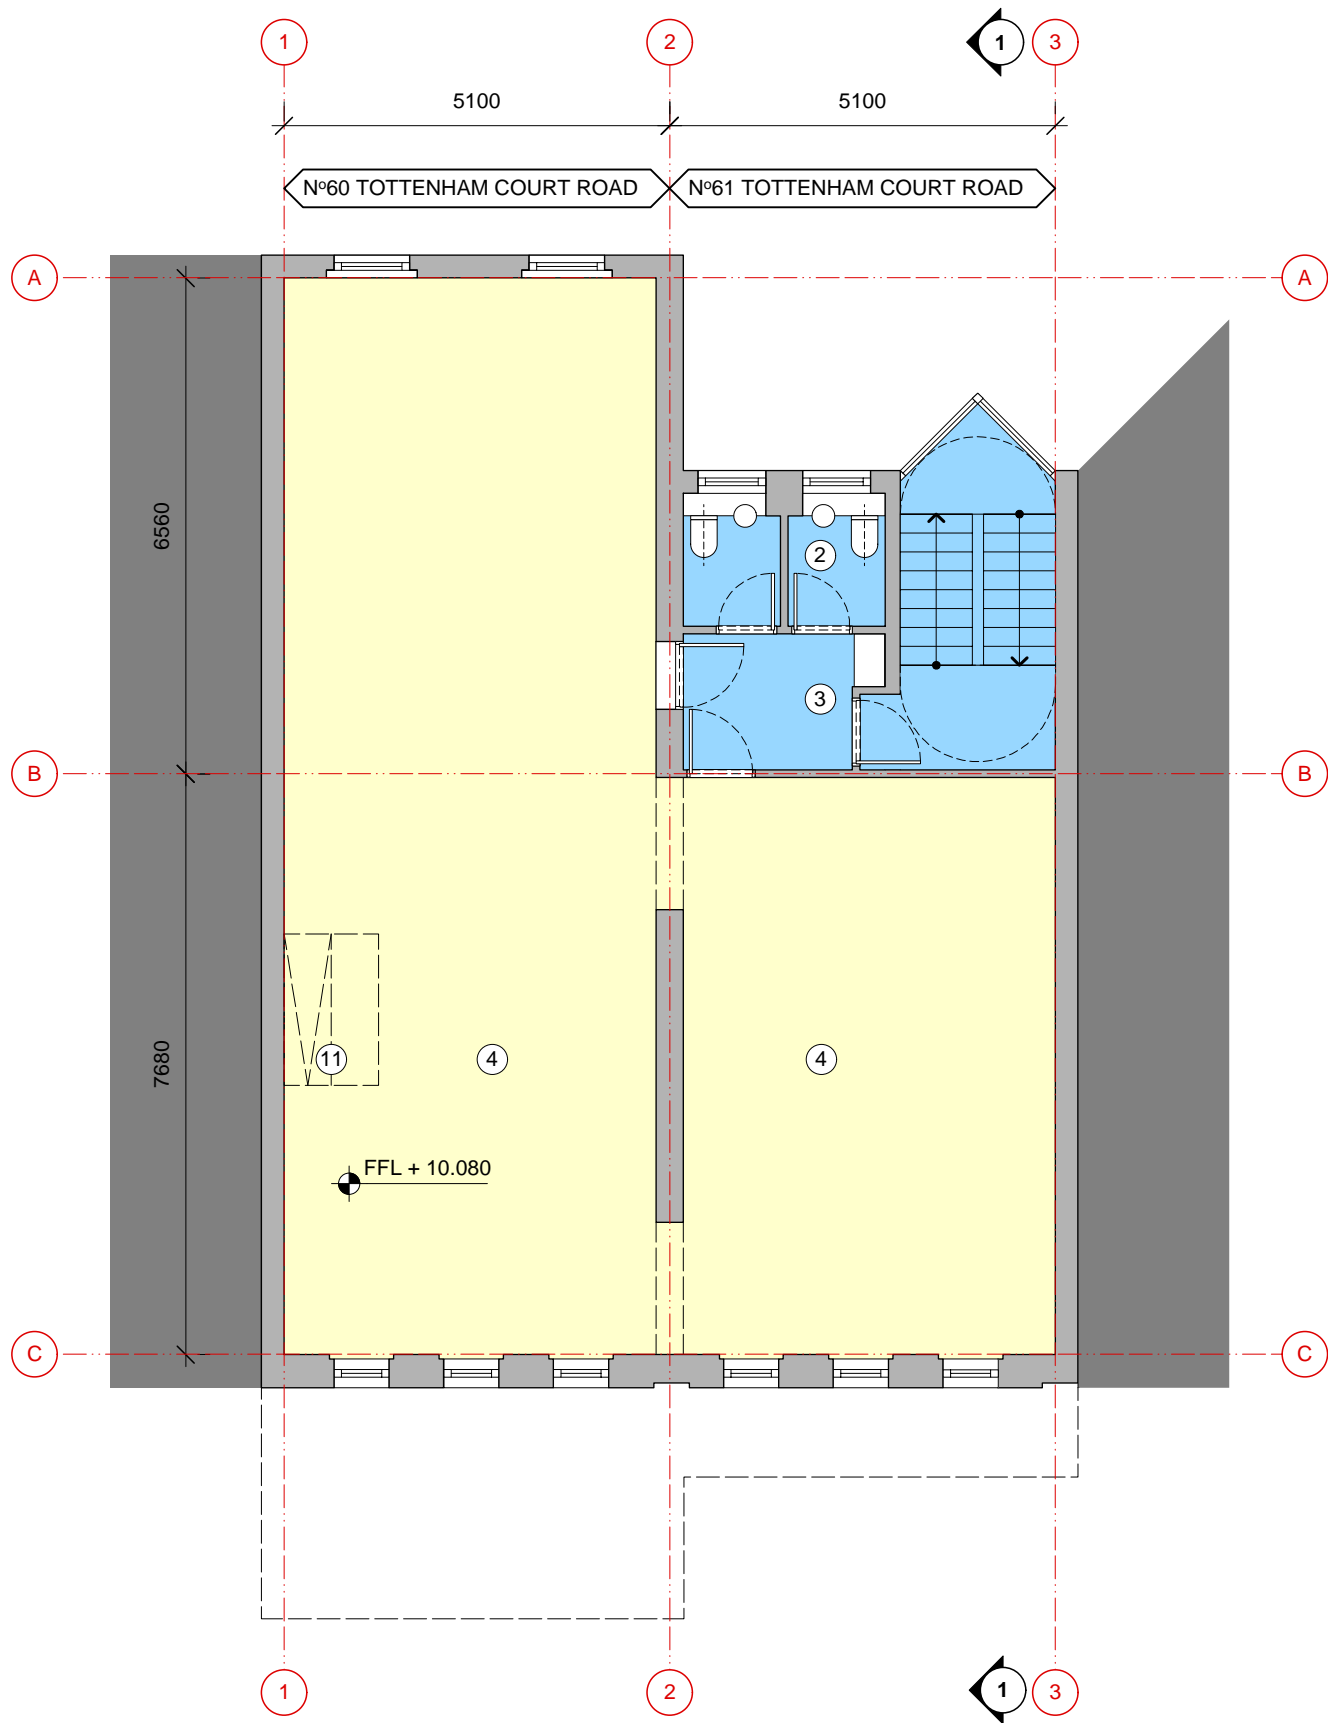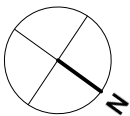

No	Room / area description
1	Retail areas
2	WC
3	Access corridor
4	Office areas
5	Traditional timber framed windows
6	Painted alluminium framed doors and windows
7	Brickwork walls
8	Painted metal balustrade
9	Flat roof
10	Skylight
11	Glazed lantern roof
12	Boarded facade to cover demolished rear extension
13	Bricked up windows
14	Roof access enclosure
15	Tiled pitched roof
16	Parapet walls with chimney pots

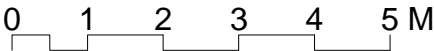

KEY / NOTES
ALL DIMENSIONS, LEVELS AND AREAS ARE APPROXIMATE ONLY AND SHOULD BE VERIFIED ON SITE.
DO NOT SCALE THIS DRAWING
LACEY + SALTYSKOV ARCHITECTS LTD SHALL NOT BE LIABLE OR RESPONSIBLE FOR ANY USE OF THIS DOCUMENT FOR ANY PURPOSE OTHER THAN THAT FOR WHICH IT WAS ORIGINALLY PREPARED AND PROVIDED. WHILE THE CLIENT SHALL BE ENTITLED TO UTILISE AND COPY THIS DOCUMENT FOR AN EXTENSION OF THE WORKS, THE CLIENT SHALL NOT BE ENTITLED TO REPRODUCE THE DESIGNS CONTAINED IN THIS DOCUMENT FOR ANY SUCH EXTENSION


REV	DATE	DESCRIPTION
	27/10/16	PLANNING APPLICATION

PROJECT	60-61 TOTTENHAM COURT ROAD LONDON
DRWG NAME	PROPOSED THIRD FLOOR PLAN
DRWG NO	1260-A-GA-PL-24
SCALE	1:100
SIZE	A3
DATE	27/10/16

REVISION

LACEY + SALTYSKOV ARCHITECTS LTD
7 RIDGMOUNT STREET
LONDON
WC1E 7AE
+44 (0)20 7255 0525
www.laceysaltyskov.com
info@laceysaltyskov.com



LACEY + SALTYSKOV

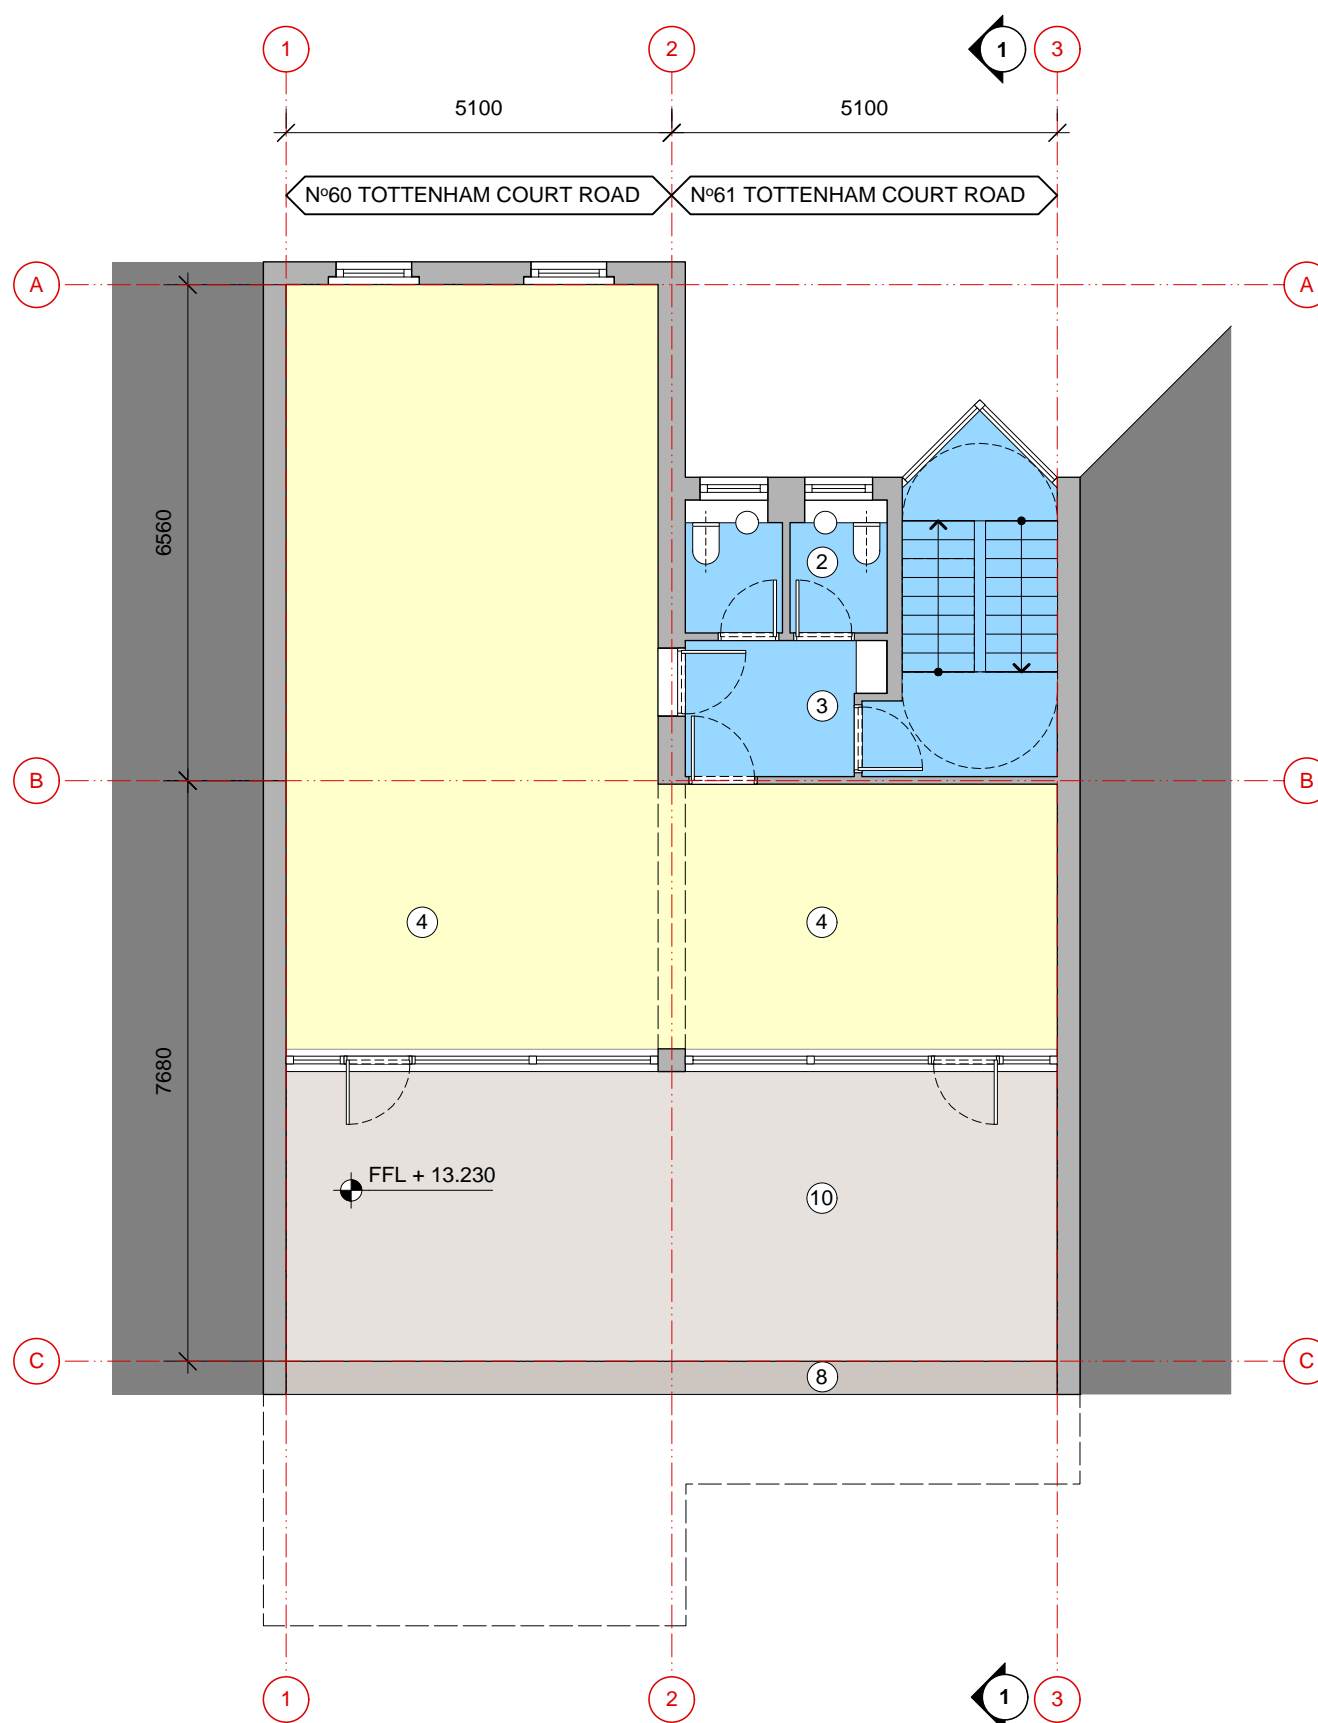


No	Room / area description
1	Retail areas
2	WC
3	Access corridor
4	Office areas
5	Traditional timber framed windows
6	Painted alluminium framed doors and windows
7	Brickwork walls
8	Painted metal balustrade
9	Flat roof
10	Skylight
11	Glazed lantern roof
12	Boarded facade to cover demolished rear extension
13	Bricked up windows
14	Roof access enclosure
15	Tiled pitched roof
16	Parapet walls with chimney pots

0 1 2 3 4 5 M


KEY / NOTES	REV	DATE	DESCRIPTION	PROJECT	60-61 TOTTENHAM COURT ROAD LONDON PROPOSED FOURTH FLOOR PLAN 1260-A-GA-PL-25 1:100 A3 27/10/16	REVISION	LACEY + SALTYSKOV ARCHITECTS LTD 7 RIDG MOUNT STREET LONDON WC1E 7AE +44 (0)20 7255 0525 www.laceysaltyskov.com info@laceysaltyskov.com
ALL DIMENSIONS, LEVELS AND AREAS ARE APPROXIMATE ONLY AND SHOULD BE VERIFIED ON SITE.		27/10/16	PLANNING APPLICATION	DRWG NAME			
DO NOT SCALE THIS DRAWING				DRWG NO			
LACEY + SALTYSKOV ARCHITECTS LTD SHALL NOT BE LIABLE OR RESPONSIBLE FOR ANY USE OF THIS DOCUMENT FOR ANY PURPOSE OTHER THAN THAT FOR WHICH IT WAS ORIGINALLY PREPARED AND PROVIDED. WHILE THE CLIENT SHALL BE ENTITLED TO UTILISE AND COPY THIS DOCUMENT FOR AN EXTENSION OF THE WORKS, THE CLIENT SHALL NOT BE ENTITLED TO REPRODUCE THE DESIGNS CONTAINED IN THIS DOCUMENT FOR ANY SUCH EXTENSION				SCALE			
				SIZE			
				DATE			

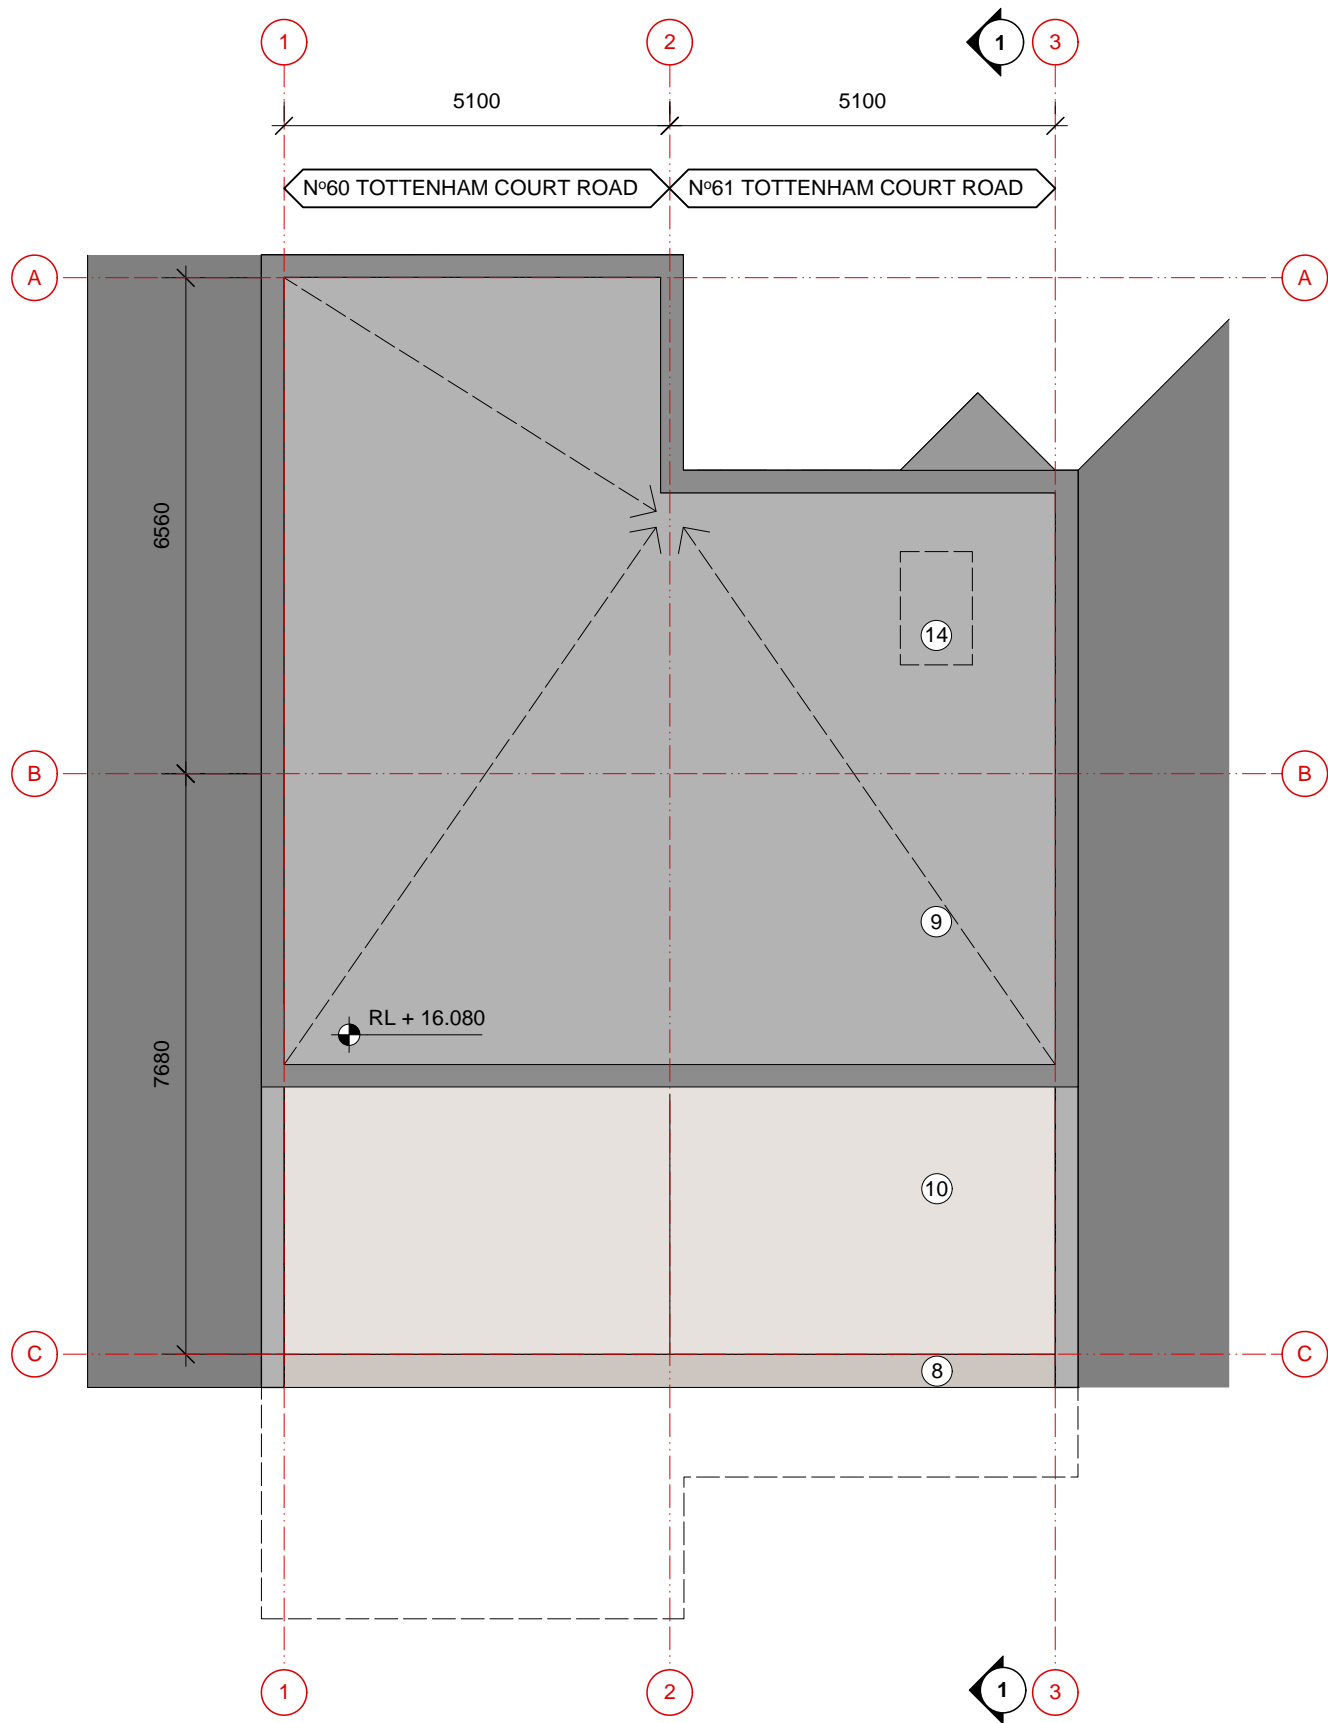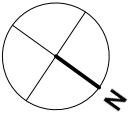


No	Room / area description
1	Retail areas
2	WC
3	Access corridor
4	Office areas
5	Traditional timber framed windows
6	Painted alluminium framed doors and windows
7	Brickwork walls
8	Painted metal balustrade
9	Flat roof
10	Skylight
11	Glazed lantern roof
12	Boarded facade to cover demolished rear extension
13	Bricked up windows
14	Roof access enclosure
15	Tiled pitched roof
16	Parapet walls with chimney pots

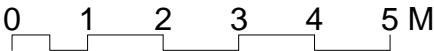

KEY / NOTES	REV	DATE	DESCRIPTION	PROJECT	60-61 TOTTENHAM COURT ROAD LONDON	REVISION	LACEY + SALTYSKOV ARCHITECTS LTD
ALL DIMENSIONS, LEVELS AND AREAS ARE APPROXIMATE ONLY AND SHOULD BE VERIFIED ON SITE.		27/10/16	PLANNING APPLICATION	PROJECT	60-61 TOTTENHAM COURT ROAD LONDON		7 RIDGMOUNT STREET
DO NOT SCALE THIS DRAWING				DRWG NAME	PROPOSED ROOF PLAN		LONDON
LACEY + SALTYSKOV ARCHITECTS LTD SHALL NOT BE LIABLE OR RESPONSIBLE FOR ANY USE OF THIS DOCUMENT FOR ANY PURPOSE OTHER THAN THAT FOR WHICH IT WAS ORIGINALLY PREPARED AND PROVIDED. WHILE THE CLIENT SHALL BE ENTITLED TO UTILISE AND COPY THIS DOCUMENT FOR AN EXTENSION OF THE WORKS, THE CLIENT SHALL NOT BE ENTITLED TO REPRODUCE THE DESIGNS CONTAINED IN THIS DOCUMENT FOR ANY SUCH EXTENSION				DRWG NO	1260-A-GA-PL-26		WC1E 7AE
				SCALE	1:100		+44 (0)20 7255 0525
				SIZE	A3		www.laceysaltyskov.com
				DATE	27/10/16		info@laceysaltyskov.com

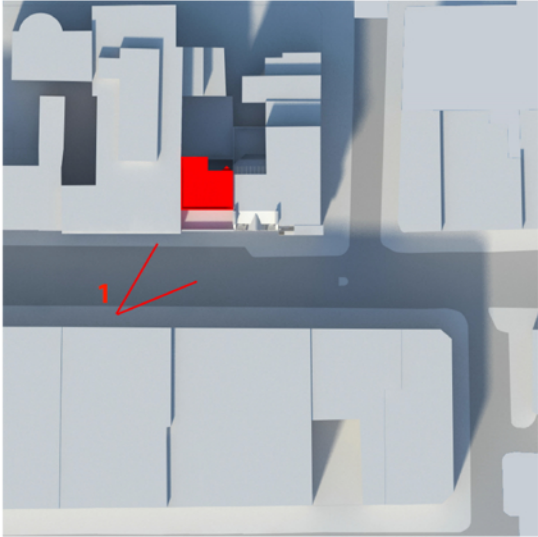

KEY / NOTES		REV		DATE		DESCRIPTION		PROJECT		60-61 TOTTENHAM COURT ROAD LONDON		REVISION	
ALL DIMENSIONS, LEVELS AND AREAS ARE APPROXIMATE ONLY AND SHOULD BE VERIFIED ON SITE.				27/10/16		PLANNING APPLICATION		DRWG NAME		3D VIEW 1			
DO NOT SCALE THIS DRAWING								DRWG NO		1260-A-SK-01			
LACEY + SALTYS ARCHITECTS LTD SHALL NOT BE LIABLE OR RESPONSIBLE FOR ANY USE OF THIS DOCUMENT FOR ANY PURPOSE OTHER THAN THAT FOR WHICH IT WAS PREPARED. THE CLIENT SHALL NOT BE ENTITLED TO REPRODUCE THE DESIGNS CONTAINED IN THIS DOCUMENT FOR ANY SUCH EXTENSION.								SCALE		1:100			
								SIZE		A3			
								DATE		27/10/16			

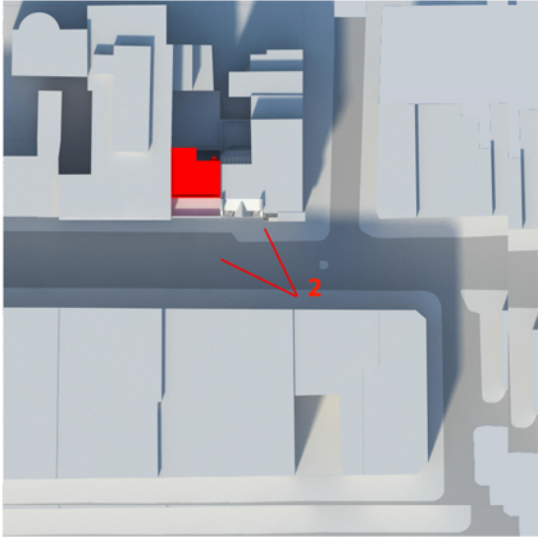

KEY / NOTES		REV	DATE	DESCRIPTION	PROJECT	60-61 TOTTENHAM COURT ROAD LONDON		REVISION
ALL DIMENSIONS, LEVELS AND AREAS ARE APPROXIMATE ONLY AND SHOULD BE VERIFIED ON SITE.			27/10/16	PLANNING APPLICATION				
DO NOT SCALE THIS DRAWING					DRWG NAME	3D VIEW 2		
LACEY + SALTUKOV ARCHITECTS LTD SHALL NOT BE LIABLE OR RESPONSIBLE FOR ANY USE OF THIS DOCUMENT FOR ANY PURPOSE OTHER THAN THAT FOR WHICH IT WAS PROVIDED. THE CLIENT SHALL NOT BE ENTITLED TO REPRODUCE THE DESIGNS CONTAINED IN THIS DOCUMENT FOR ANY SUCH EXTENSION.					DRWG NO	1260-A-SK-02		
					SCALE	1:100		
					SIZE	A3		
					DATE	27/10/16		