




1 EXISTING LAYOUT

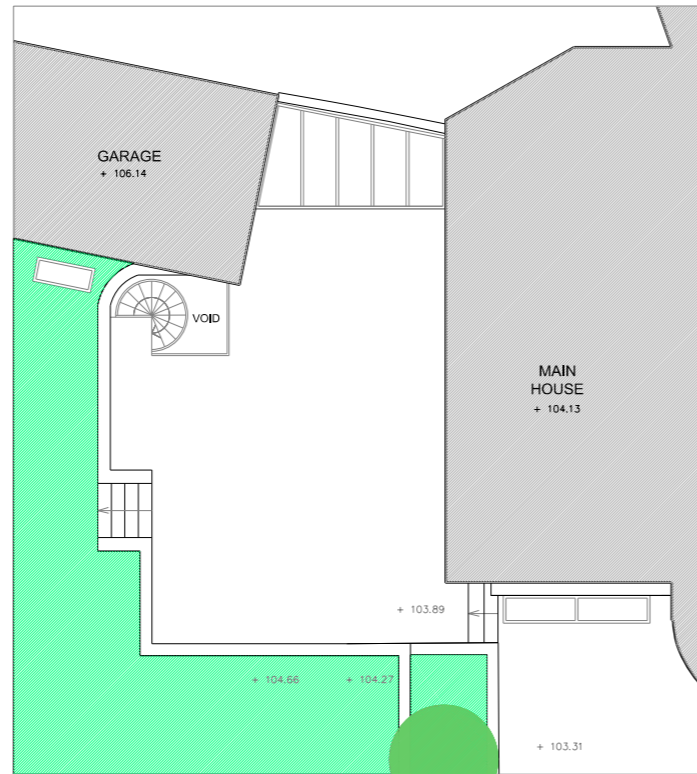

2 PRE-PLANNING APPLICATION (2014)

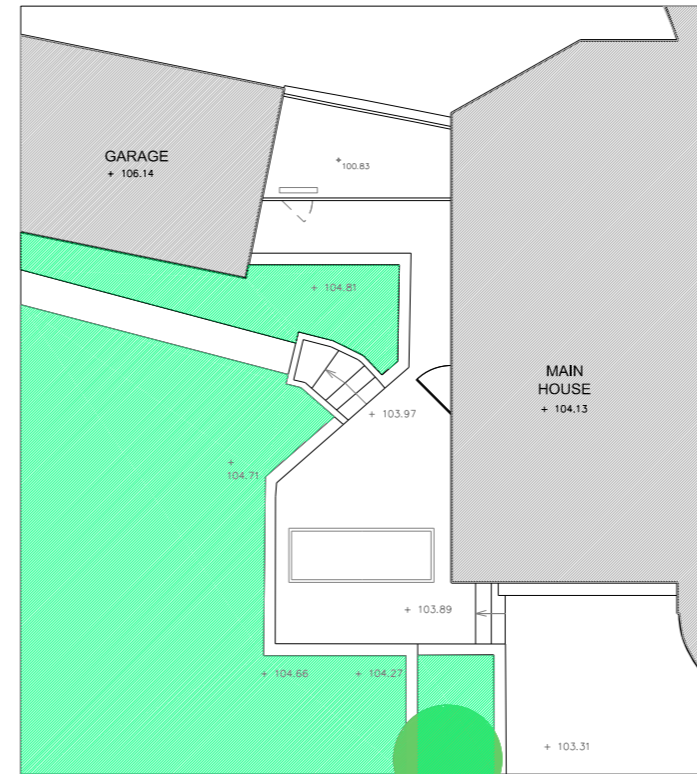

3 PRE-PLANNING APPLICATION (2016)

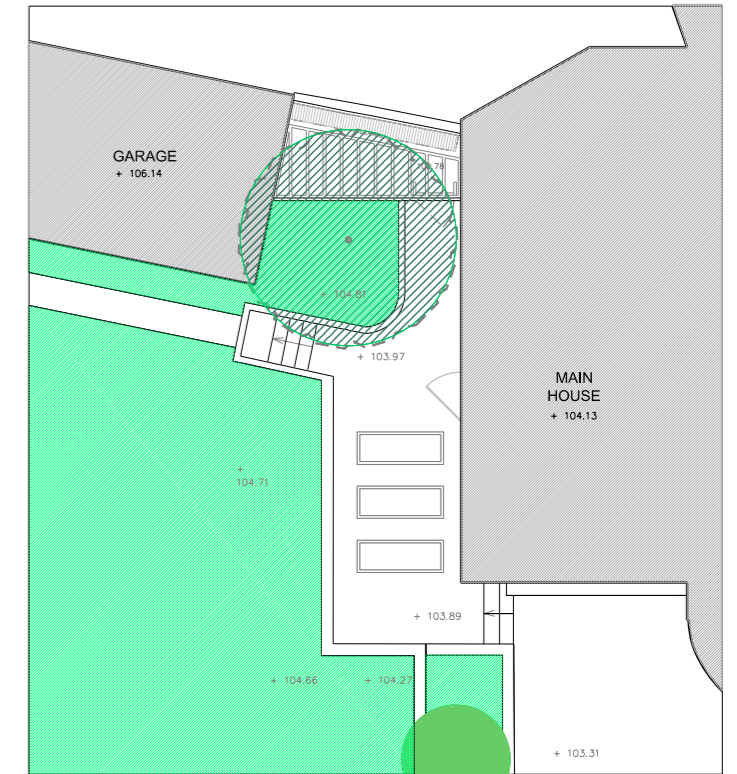

4 LISTED BUILDING CONSENT & PLANNING APPLICATION

REVISION	DATE	DESCRIPTION
-	15.10.2016	ISSUED FOR COMMENT
A	24.10.2016	ISSUED FOR LISTED BUILDING CONSENT & PLANNING APPLICATION

NOTES:
 - THIS IS A "SCHEME LEVEL DRAWING" AND IS INTENDED TO ILLUSTRATE THE GENERAL ARRANGEMENT OF THE PROJECT PROPOSALS FOR THE PURPOSE OF PLANNING APPLICATION
 - THIS DRAWING MUST NOT BE USED FOR CONSTRUCTION
 - DO NOT SCALE FROM THIS DRAWING
 - ALL DIMENSIONS MUST BE VERIFIED FROM SITE



CLIENT: MR RON PASCALOVICI
 PROJECT: 26 CHRISTCHURCH HILL, LONDON NW3 1LG
 TITLE: EXTERNAL LANDSCAPE STUDIES: EXISTING, PRE-APP 2014, 2016 & PROPOSED PLAN
 DWG No: 0036.P.00.008_A
 SCALE: 1:100 @ A1, 1:200 @ A3

ERICA JONG ARCHITECTS
 ARCHITECTURE DESIGN MANAGEMENT
 48 Fairhazel Gardens London NW6 3SJ
 T 0207 372 5768
 E info@ericajongarchitects.com
 www.ericajongarchitects.com