



1 EXISTING LAYOUT

Hard landscaping = 8.40 sqm

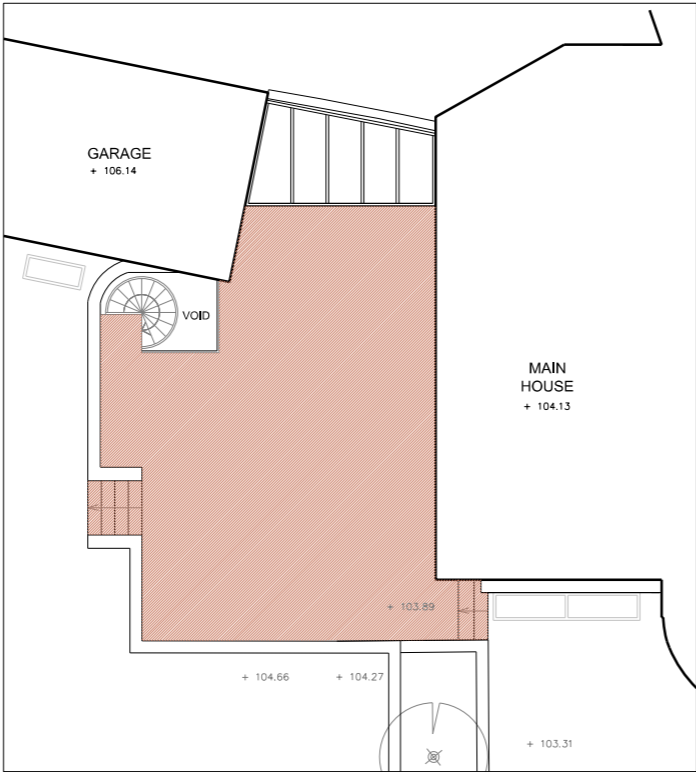


2 PRE-PLANNING APPLICATION (2014)

Hard landscaping = 24.45 sqm

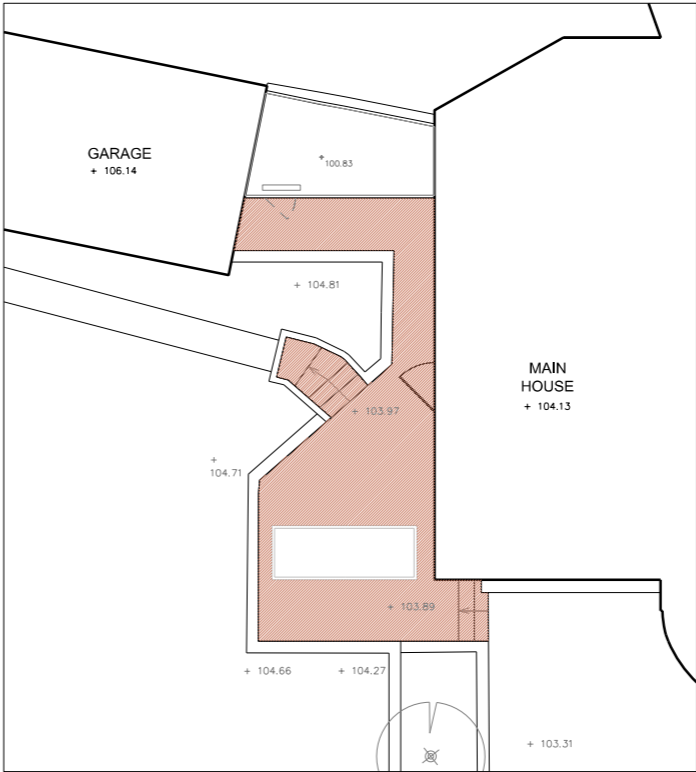

3 PRE-PLANNING APPLICATION (2016)

Hard landscaping = 9.98 sqm  
Sunken courtyard = 2.70 sqm

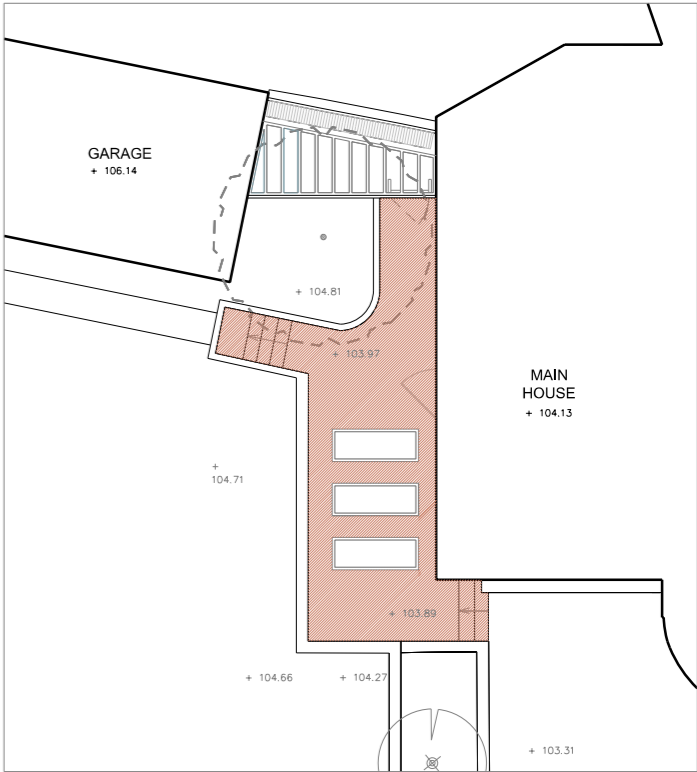

4 LISTED BUILDING CONSENT & PLANNING APPLICATION

Hard landscaping = 8.10 sqm  
Sunken courtyard = 1.95 sqm

REVISION		
-	19.09.2016	ISSUED FOR COMMENT
A	24.10.2016	ISSUED FOR LISTED BUILDING CONSENT & PLANNING APPLICATION

NOTES:  
- THIS IS A "SCHEME LEVEL DRAWING" AND IS INTENDED TO ILLUSTRATE THE GENERAL ARRANGEMENT OF THE PROJECT PROPOSALS FOR THE PURPOSE OF PLANNING APPLICATION  
- THIS DRAWING MUST NOT BE USED FOR CONSTRUCTION  
- DO NOT SCALE FROM THIS DRAWING  
- ALL DIMENSIONS MUST BE VERIFIED FROM SITE

1cm

5cm

1m

5m

CLIENT  
MR RON PASCALOVICI

PROJECT  
26 CHRISTCHURCH HILL  
LONDON NW3 1LG

TITLE  
EXTENT OF HARD LANDSCAPE STUDIES:  
EXISTING, PRE-PLANNING 2014 & 2016 AND  
PROPOSED EXTERNAL COURTYARD PLAN

DWG No  
0036.P.00.010\_A

1:100 @ A1  
SCALE 1:200 @ A3

ERICA JONG ARCHITECTS  
ARCHITECTURE DESIGN MANAGEMENT

48 Fairhazel Gardens London NW6 3SJ  
T [0]207 372 5768  
E info@ericajongarchitects.com  
www.ericajongarchitects.com