





Notes

Copyright of this drawing and contents remain with Collett Zarzycki.

Do not scale from drawings.
The contractor is to verify dimensions on site prior to the commencement of work. Any discrepancies are to be reported to the Architect / Supervising Officer immediately.

If in doubt - seek clarification.

All work must comply with the current Building Regulations and local Byelaws. No materials are to be used or method of workmanship employed unless conformity with the current Codes of the Practice & British Standards is ensured.

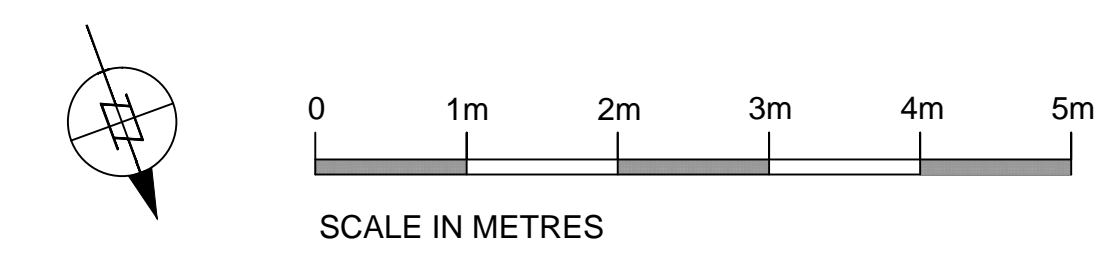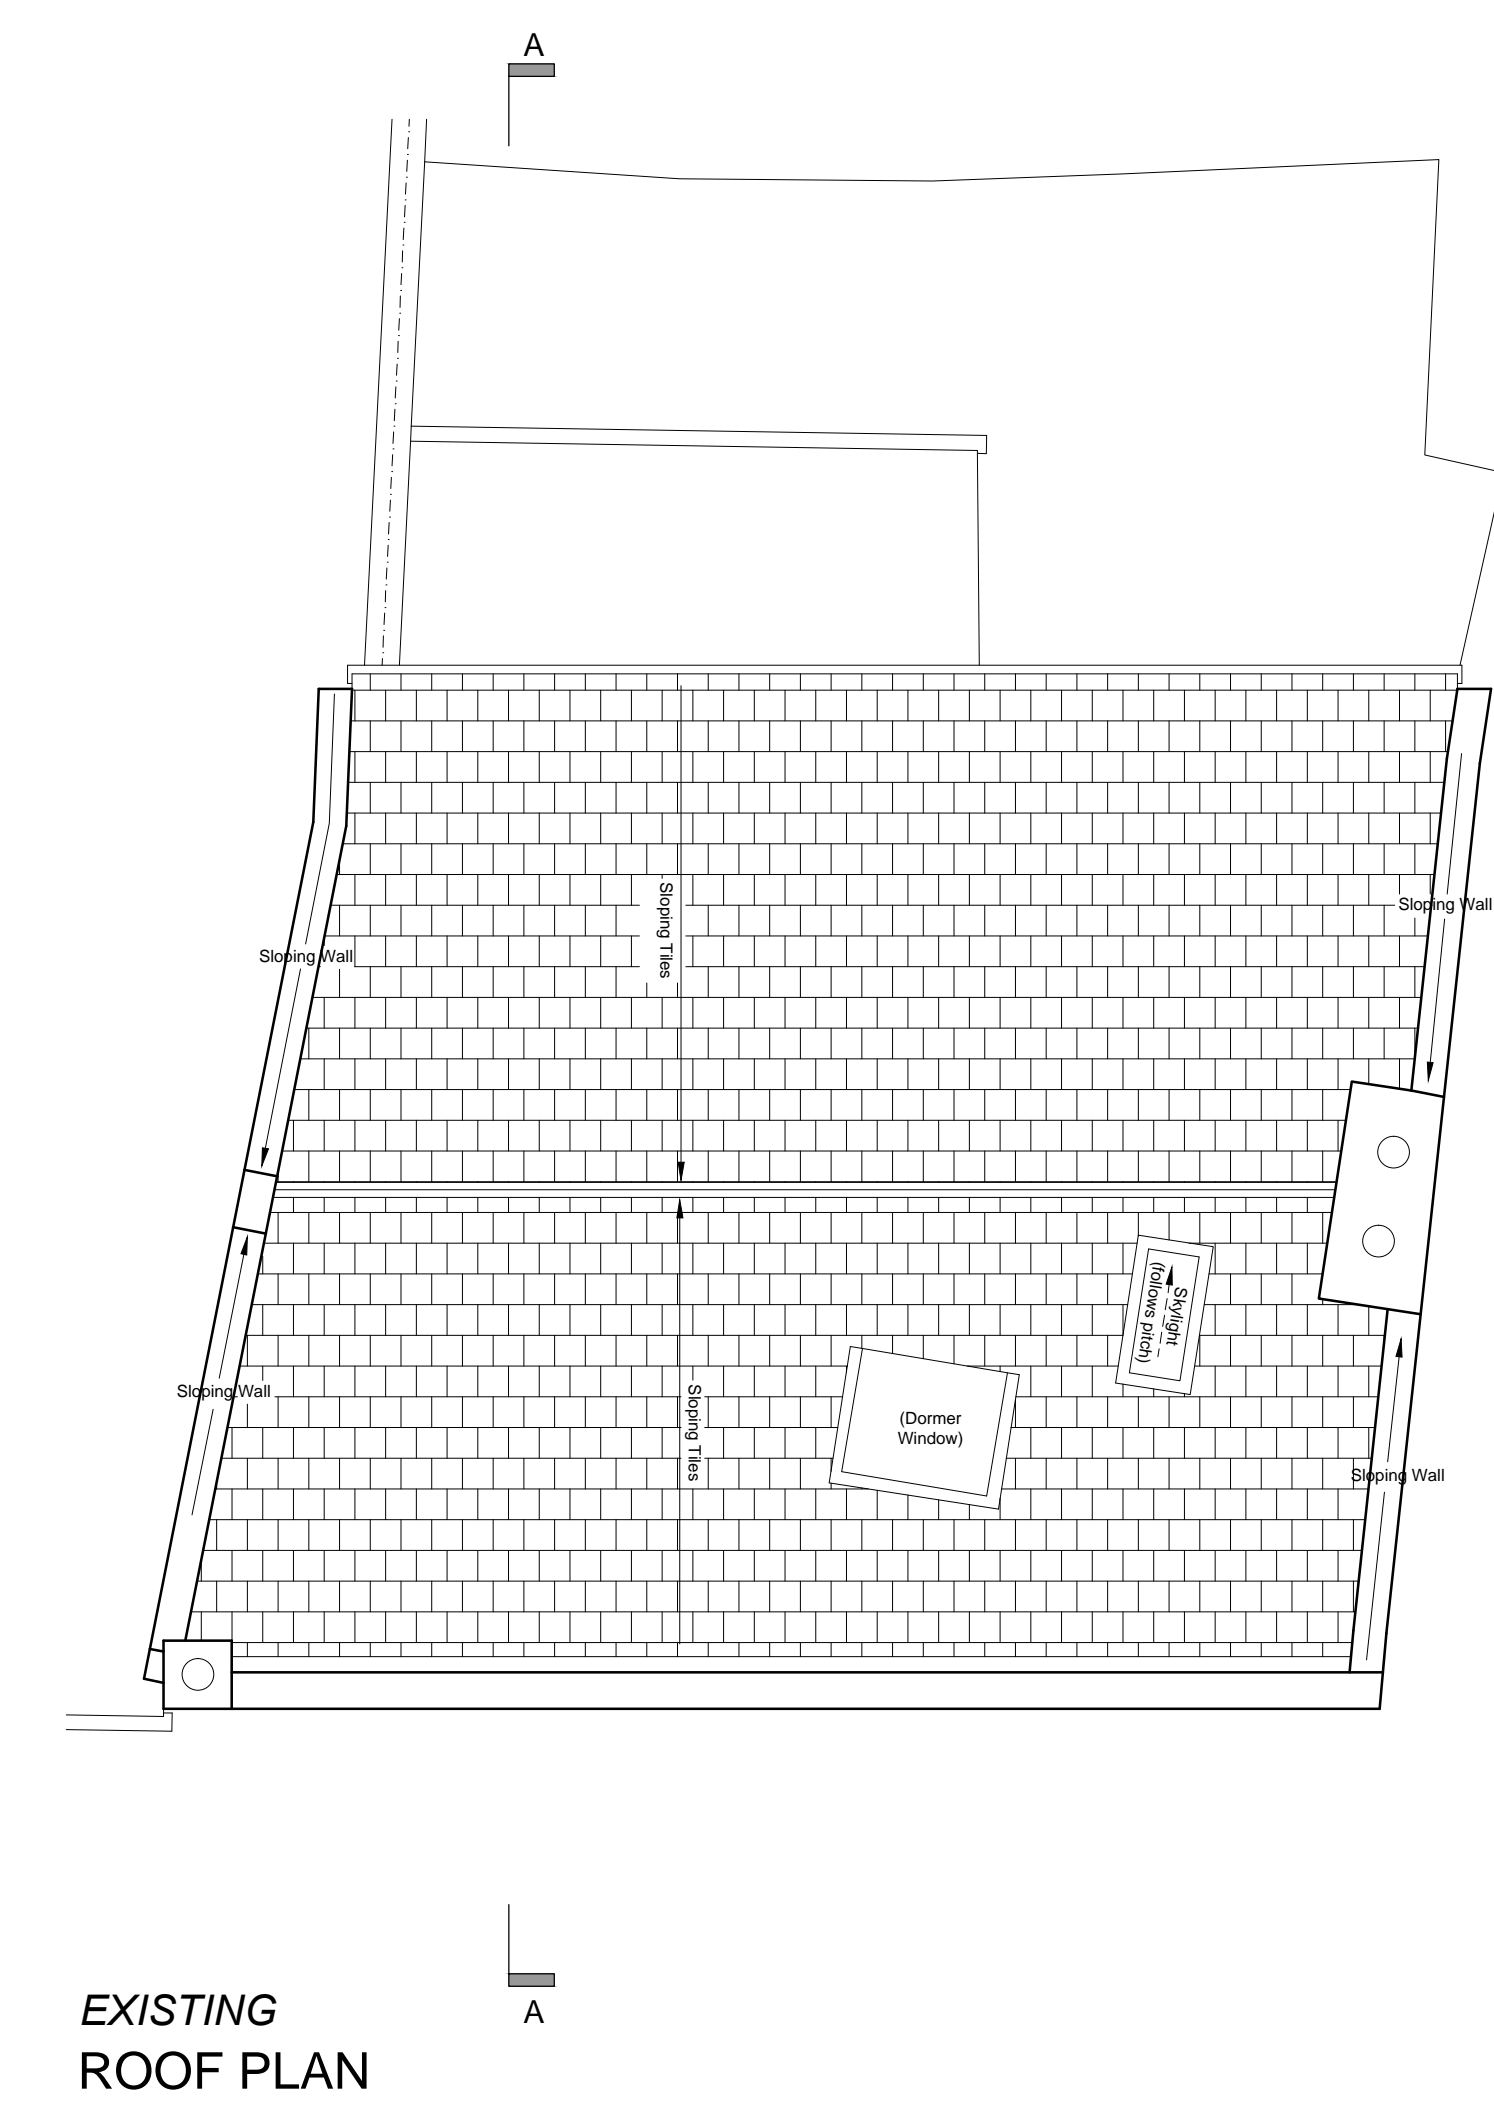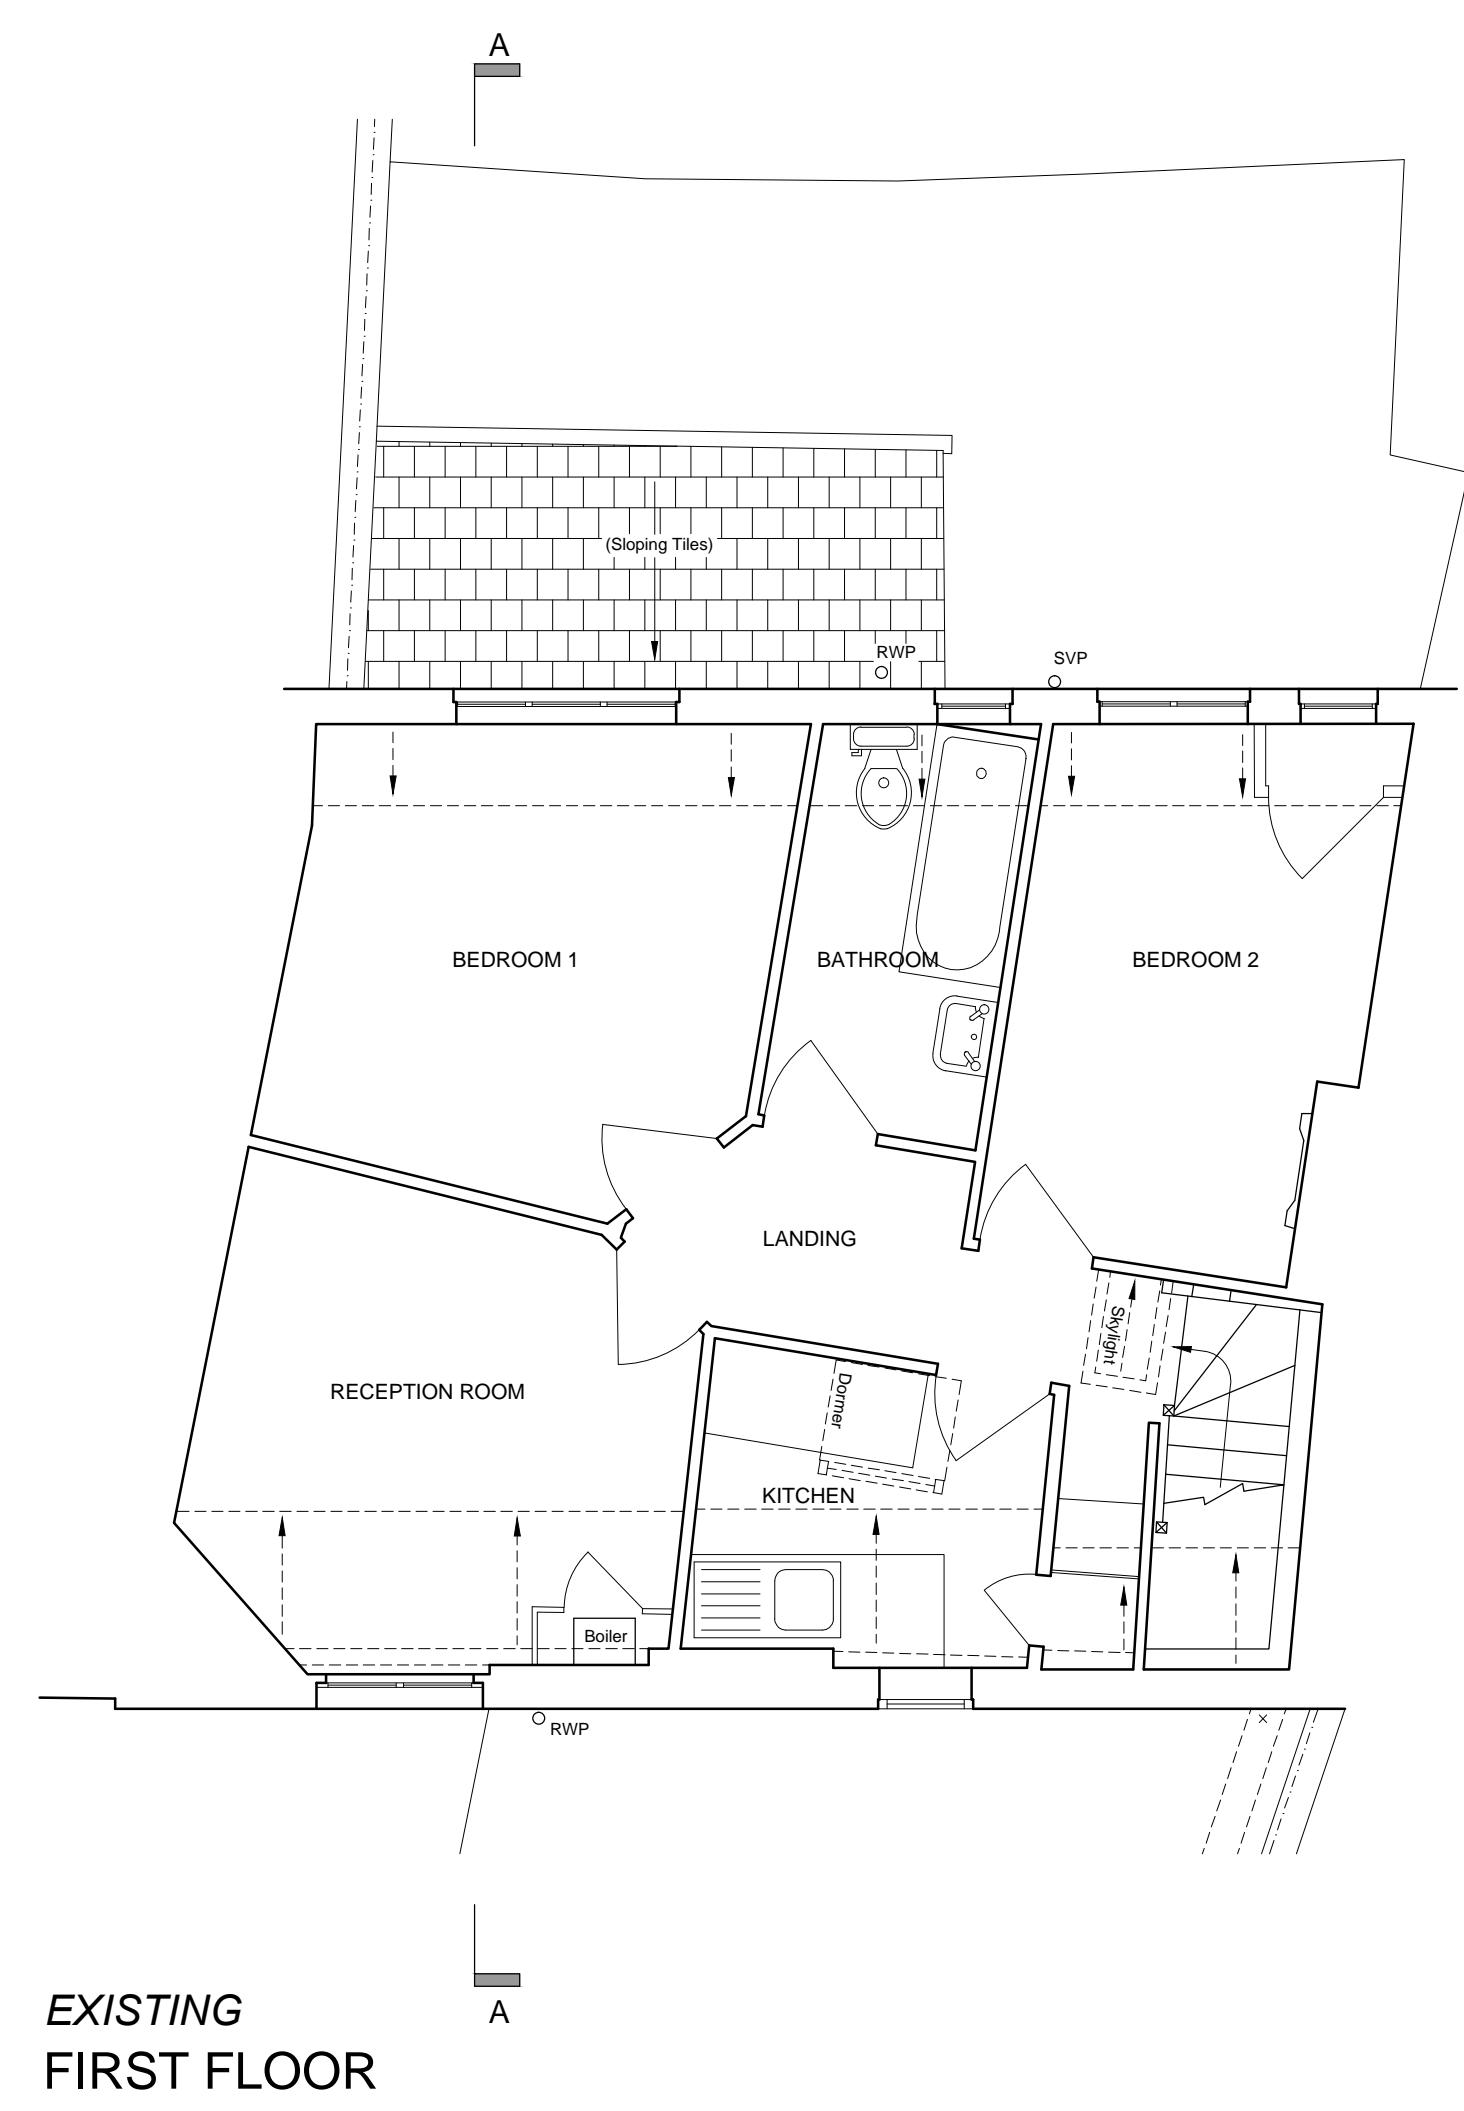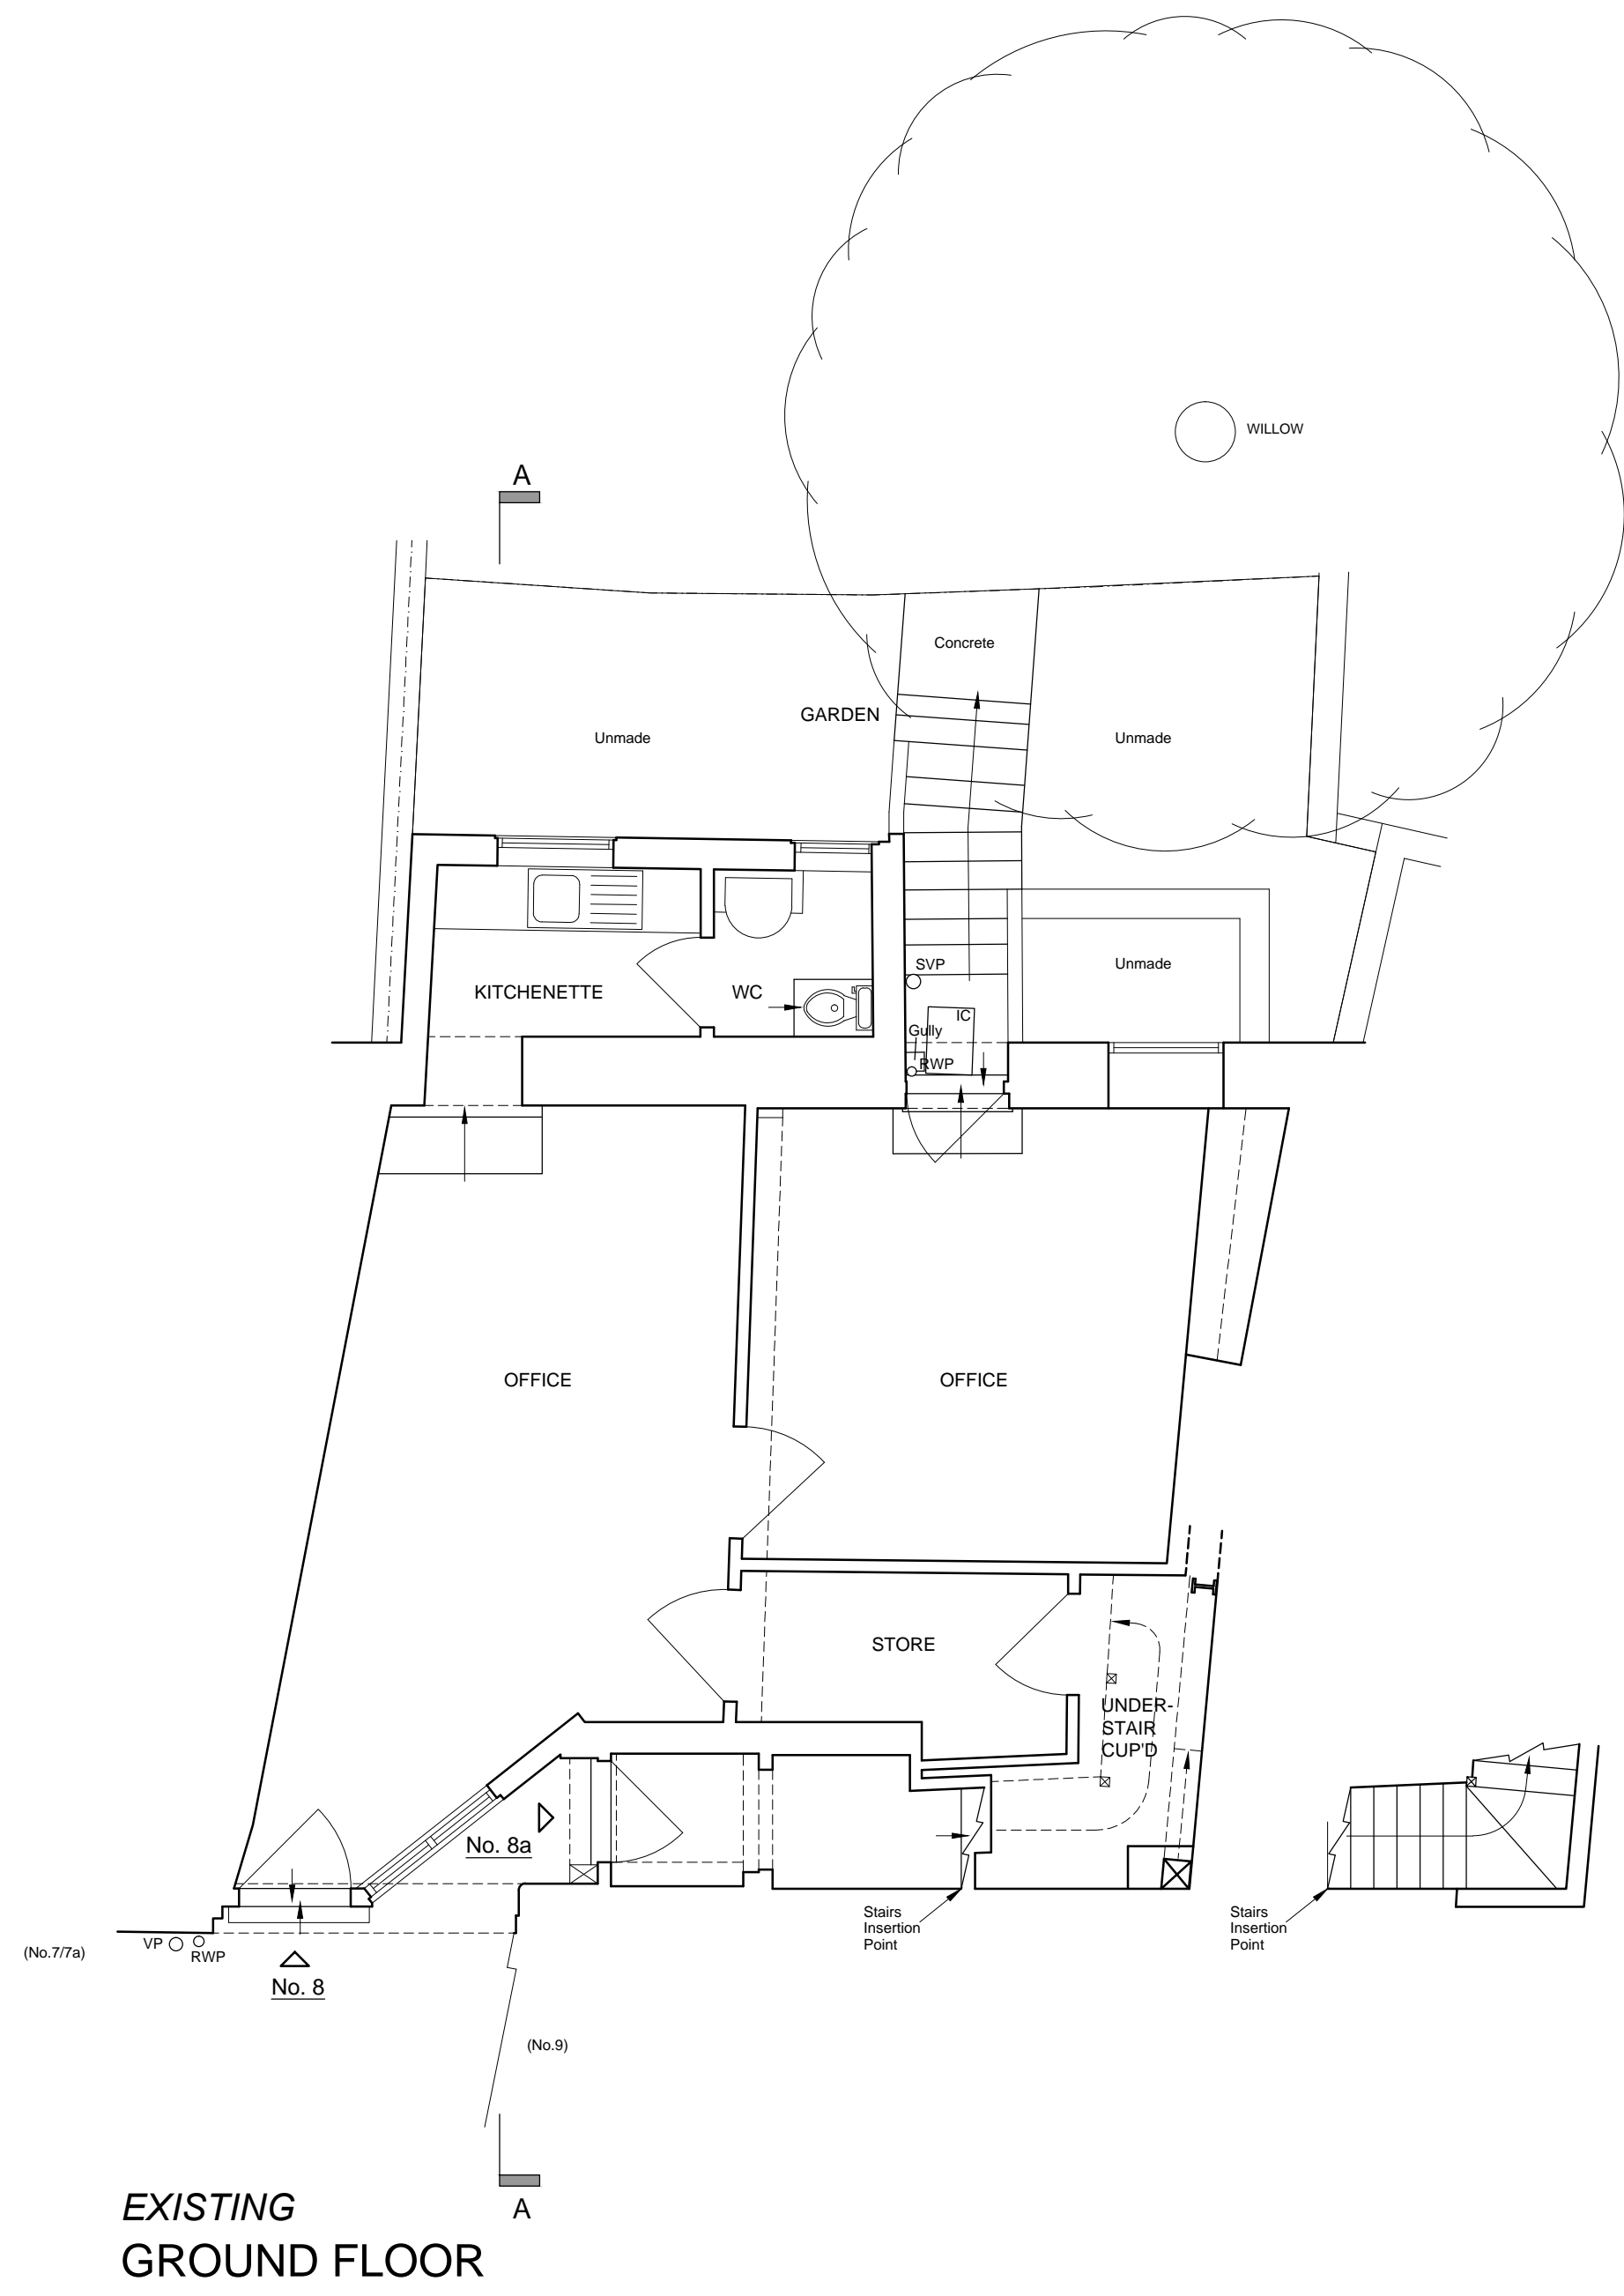

Rev	Date	Notes	
COLLETT-ZARZYCKI LIMITED			
2B FERNHEAD ROAD LONDON W9 3ET TEL: 020 8969 6967 FAX: 020 8960 6480 E-MAIL: mail@czhd.co.uk			
ARCHITECTURE INTERIOR DESIGN FURNITURE LANDSCAPING			
Job 8 ST GEORGE'S MEWS			
Title EXISTING FLOOR PLANS			
Date	Scale	Number	Rev
21.10.16	1:100 at A3 1:50 at A1	1606/P/02	
Drawing Status			PLANNING