


Notes

Copyright of this drawing and contents remain with Collett Zarzycki.


Do not scale from drawings.
The contractor is to verify dimensions on site prior to the commencement of work. Any discrepancies are to be reported to the Architect / Supervising Officer immediately.

If in doubt - seek clarification.


All work must comply with the current Building Regulations and local Byelaws. No materials are to be used or method of workmanship employed unless conformity with the current Codes of the Practice & British Standards is ensured.

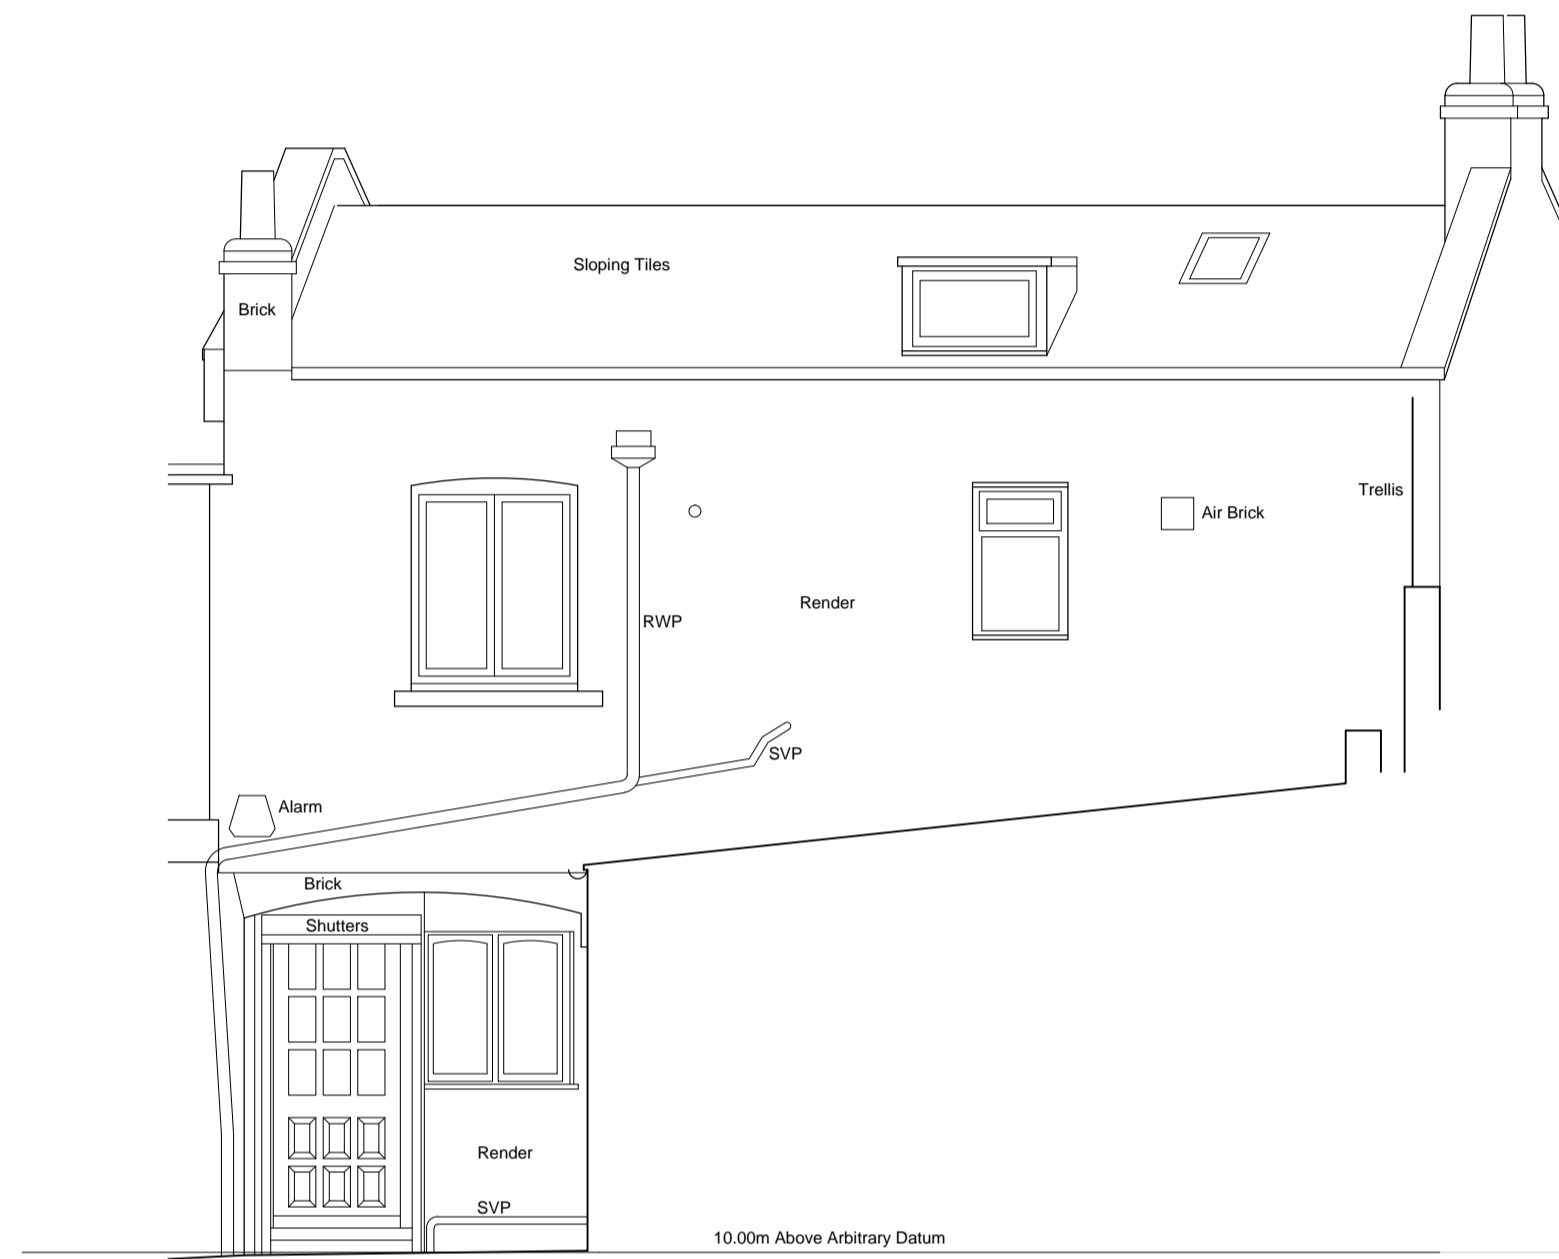


EXISTING FRONT ELEVATION

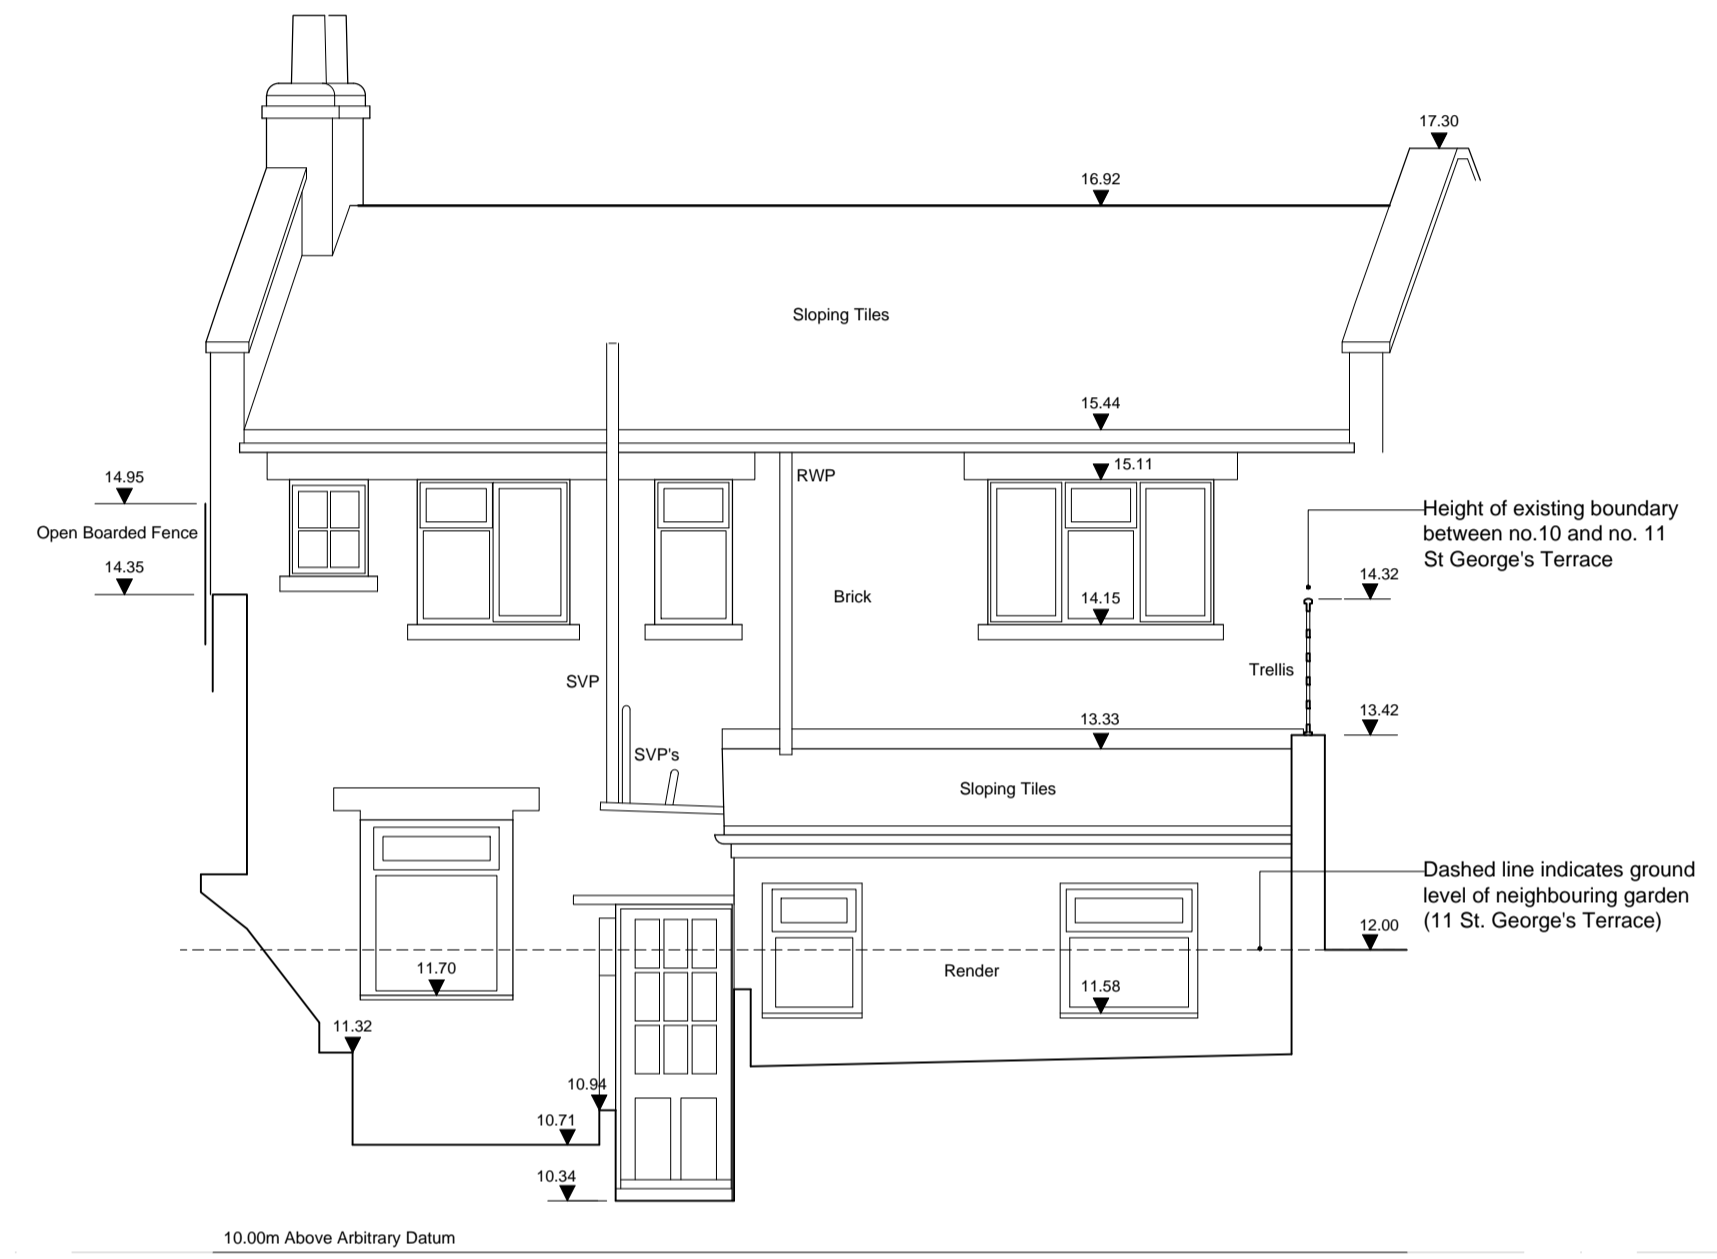

EXISTING REAR ELEVATION

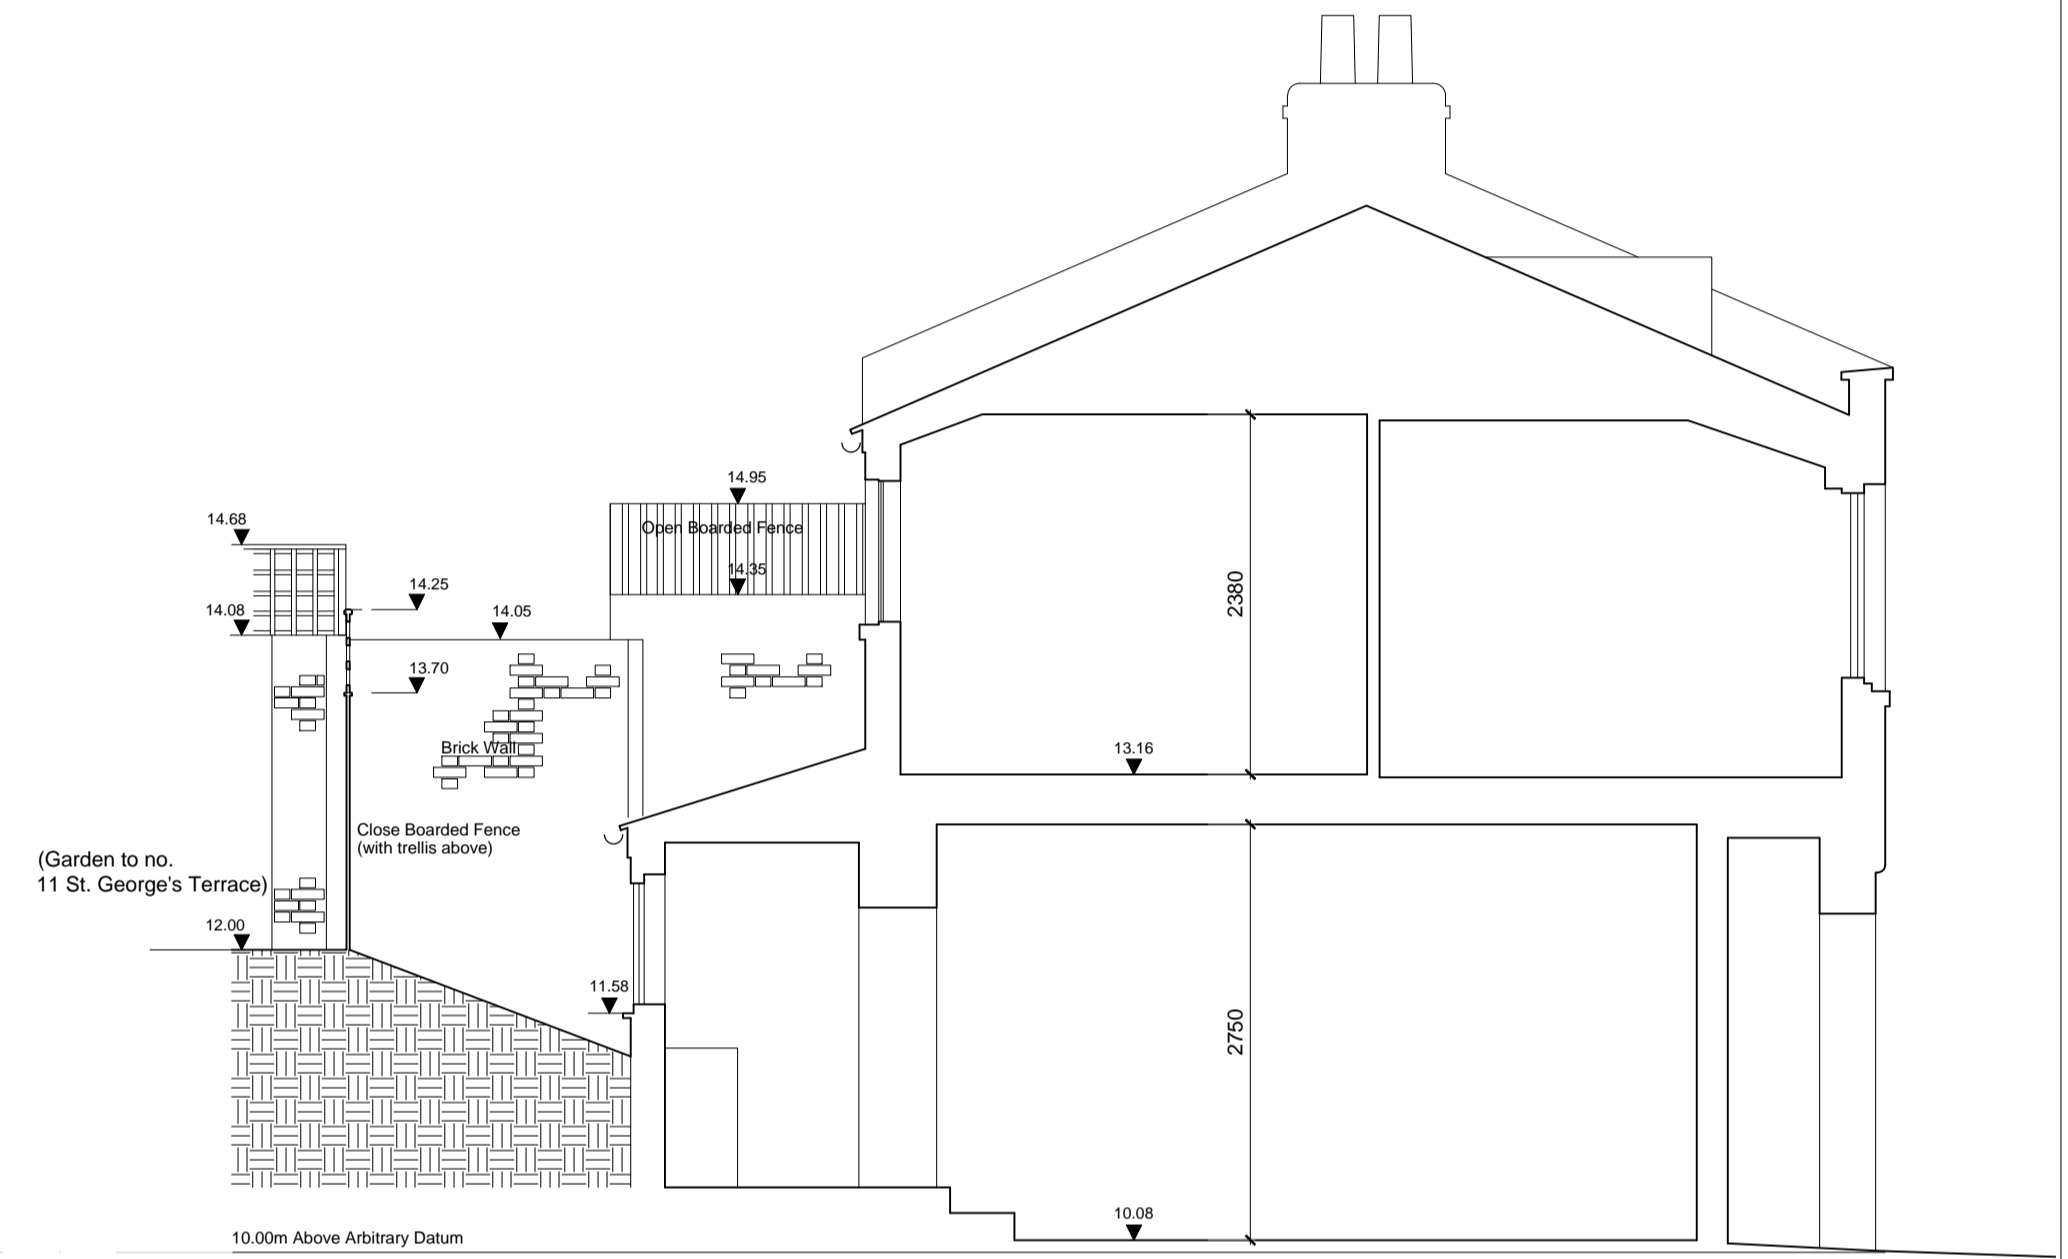

EXISTING SECTION A-A

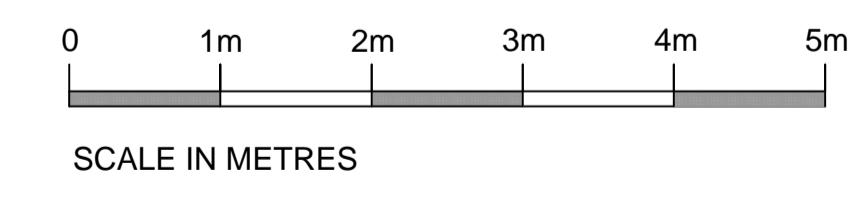

Rev	Date	Notes
-----	------	-------

COLLETT-ZARZYCKI LIMITED

2B FERNHEAD ROAD LONDON W9 3ET
TEL: 020 8969 6967 FAX: 020 8960 6480
E-MAIL: mail@czhd.co.uk

ARCHITECTURE INTERIOR DESIGN
FURNITURE LANDSCAPING

Job

8 ST GEORGE'S MEWS

Title

EXISTING ELEVATIONS AND SECTION

Date	Scale	Number	Rev
21.10.16	1:100 at A3 1:50 at A1	1606/P/03	

Drawing Status PLANNING