


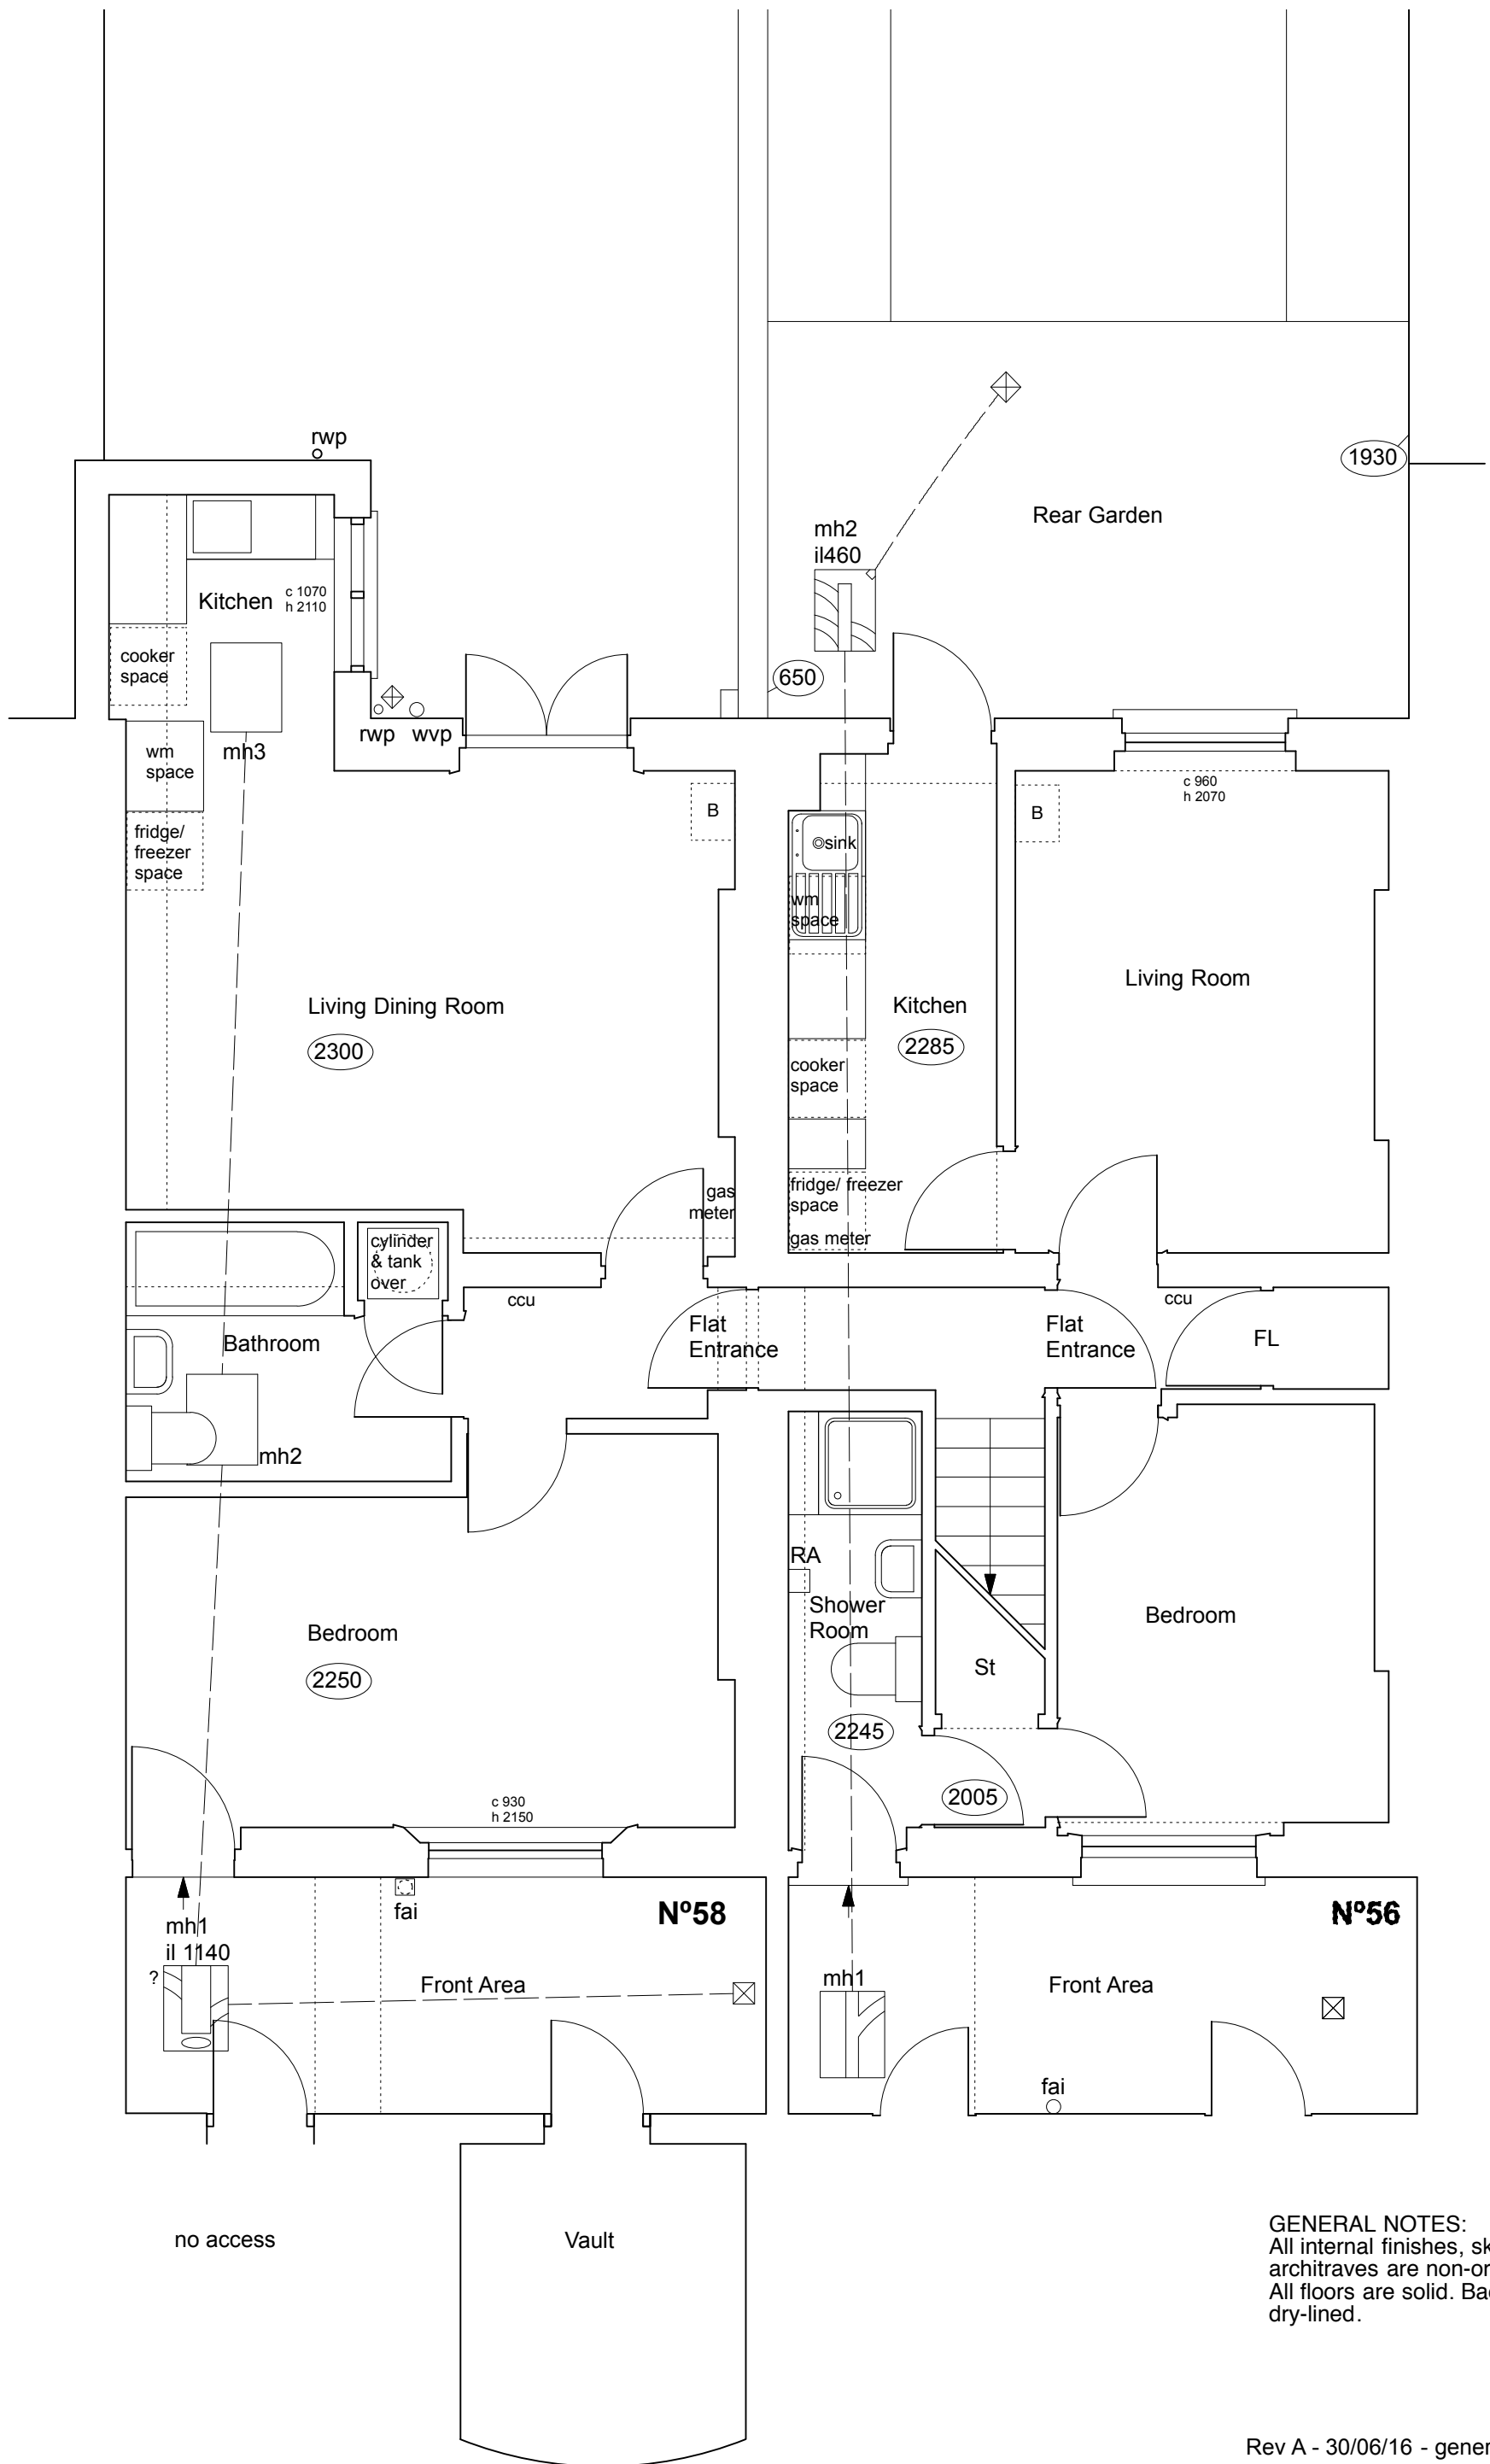

GENERAL NOTES:
All internal finishes, skirtings, doors &
architraves are non-original.
All floors are solid. Back extension
dry-lined.

Rev A - 30/06/16 - general notes added

	PROJECT 5 ARCHITECTURE LLP 8 Waterson Street London E2 8HL T: +44 (0)20 7739 9131 F: +44 (0)20 7739 3687 E: info@p5a.co.uk	job title 56-58 FREDERICK STREET, LONDON WC1X 0ND	scale 1:50 @ A3	drawn AA	drawing no. 6214-FS56+58-E01A
		drawing BASEMENT PLAN - AS EXISTING	date MARCH 2010	checked XX	