


NOTE:


1. All dimensions in millimeters unless otherwise specified.

2. The contractor to check all dimensions, angles, drain runs and conditions on site before works commencement.


3. Do not scale from drawings. Dimension are indicative only.

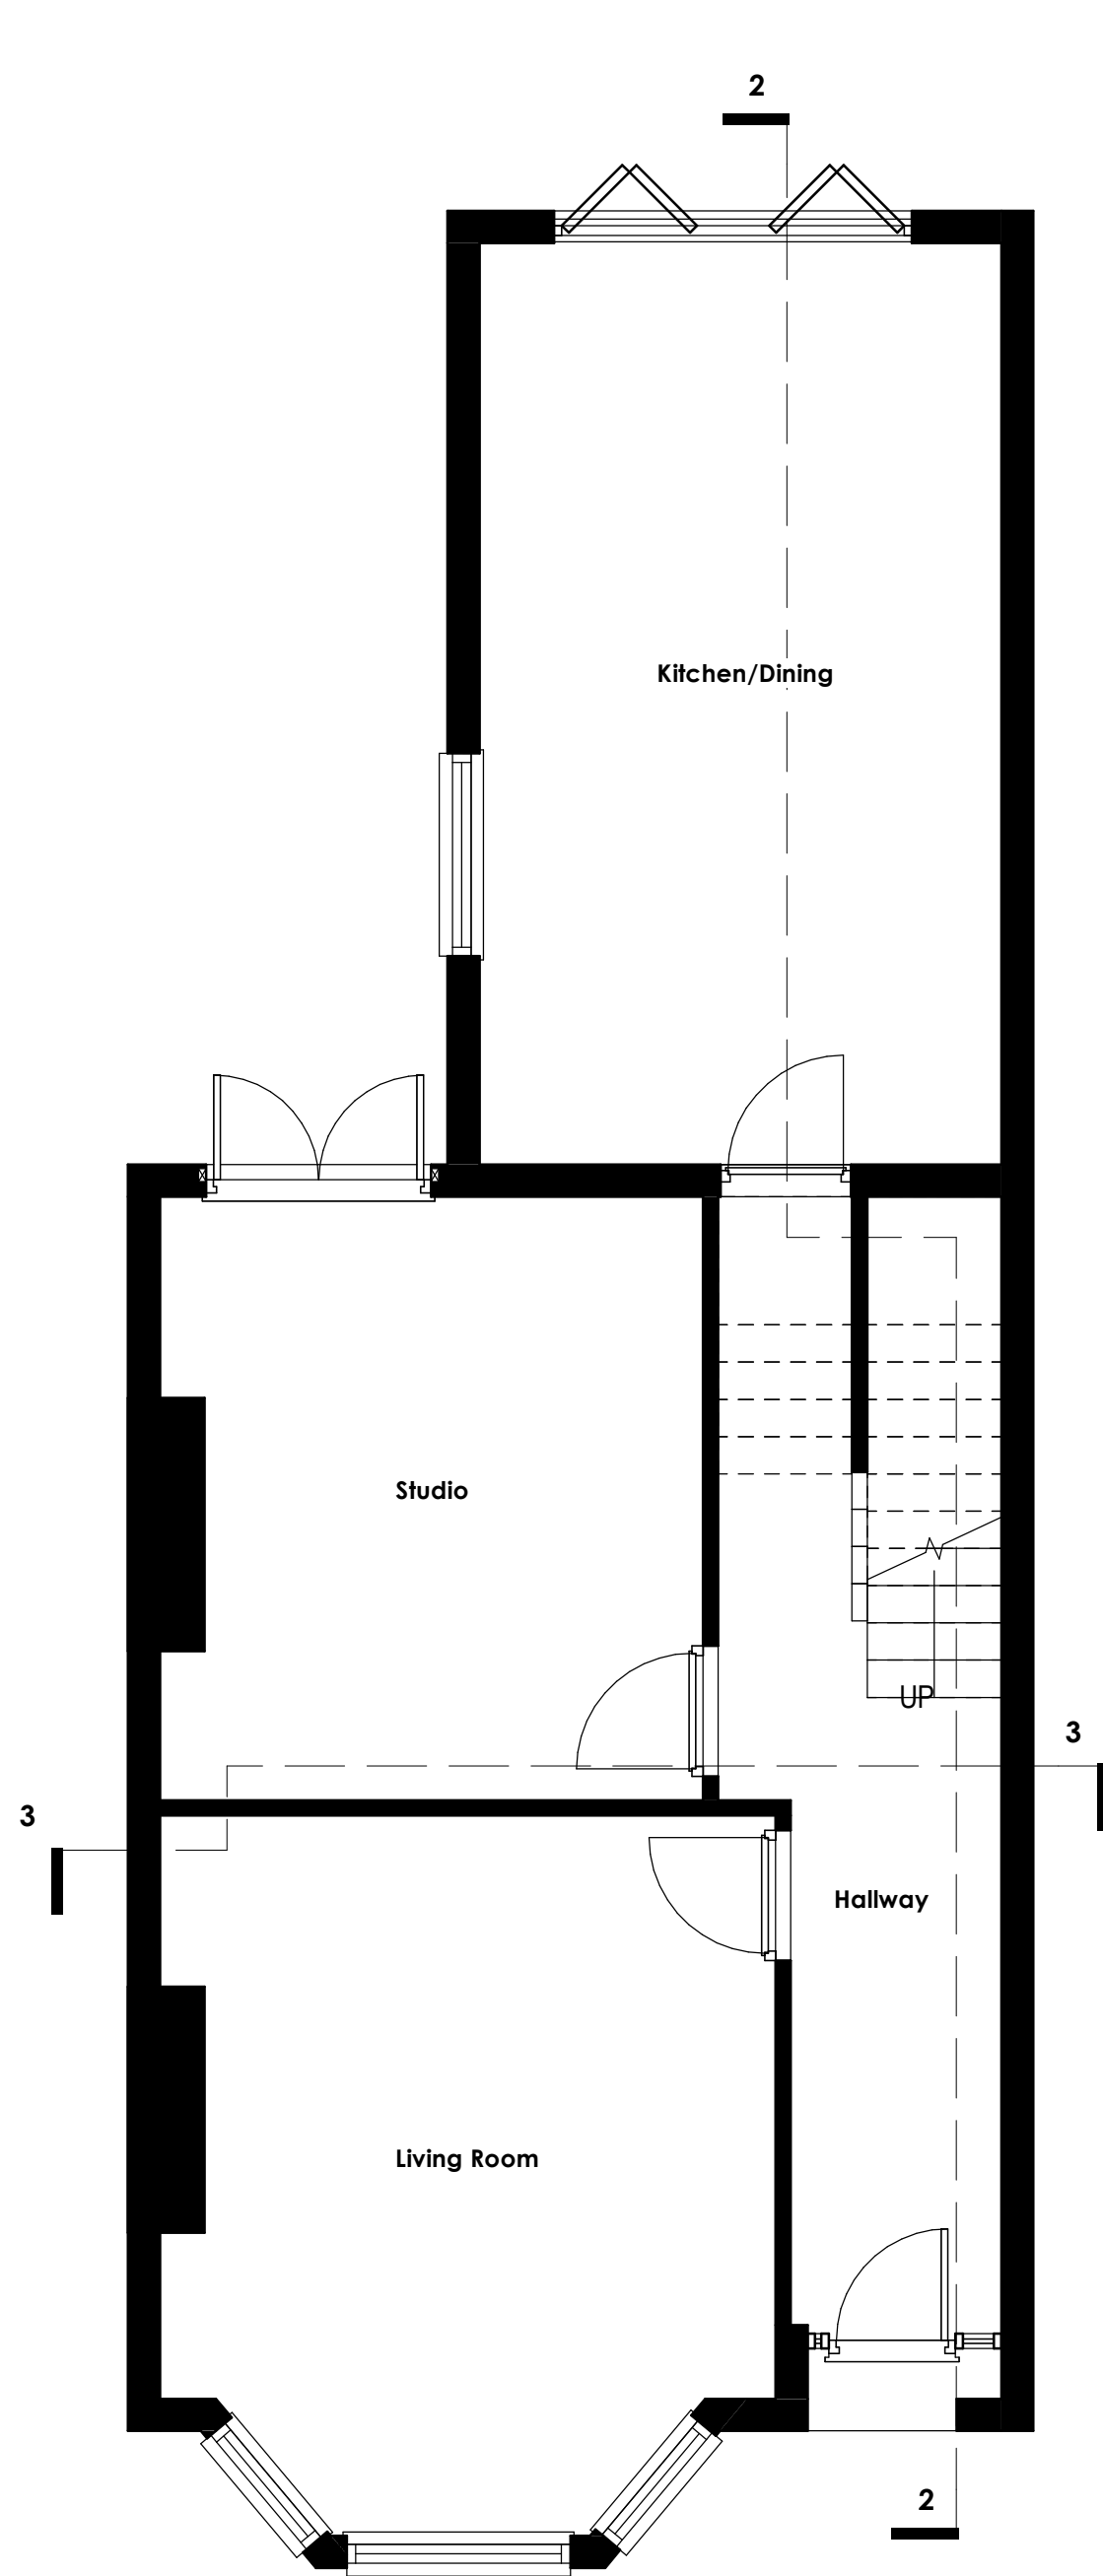


1 Proposed Ground Floor Plan
1 : 50

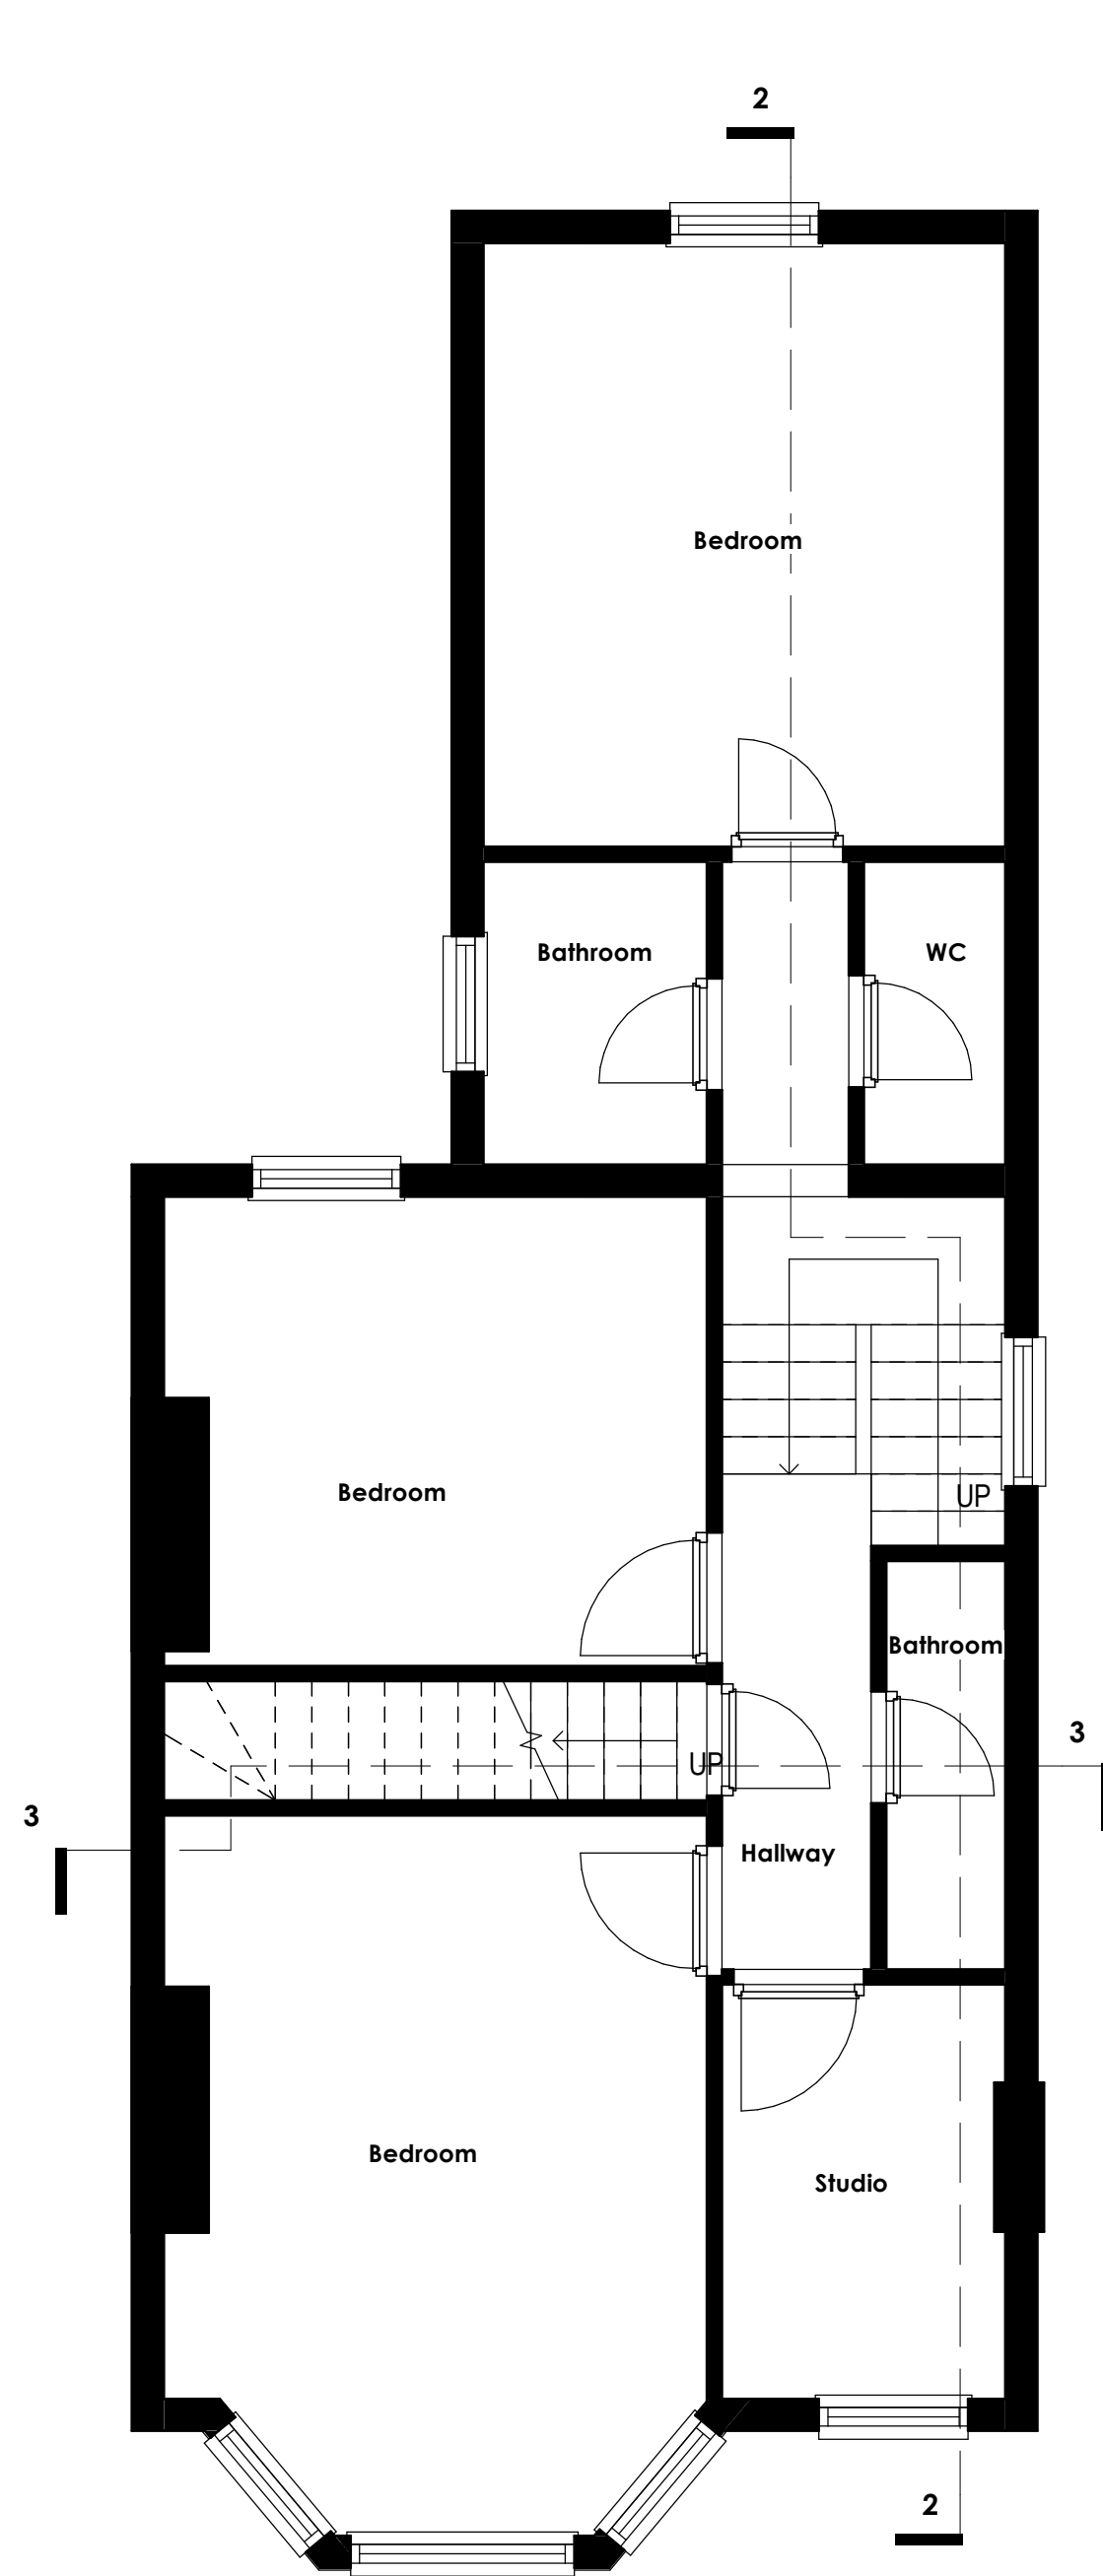

2 Proposed 1st Floor Plan
1 : 50

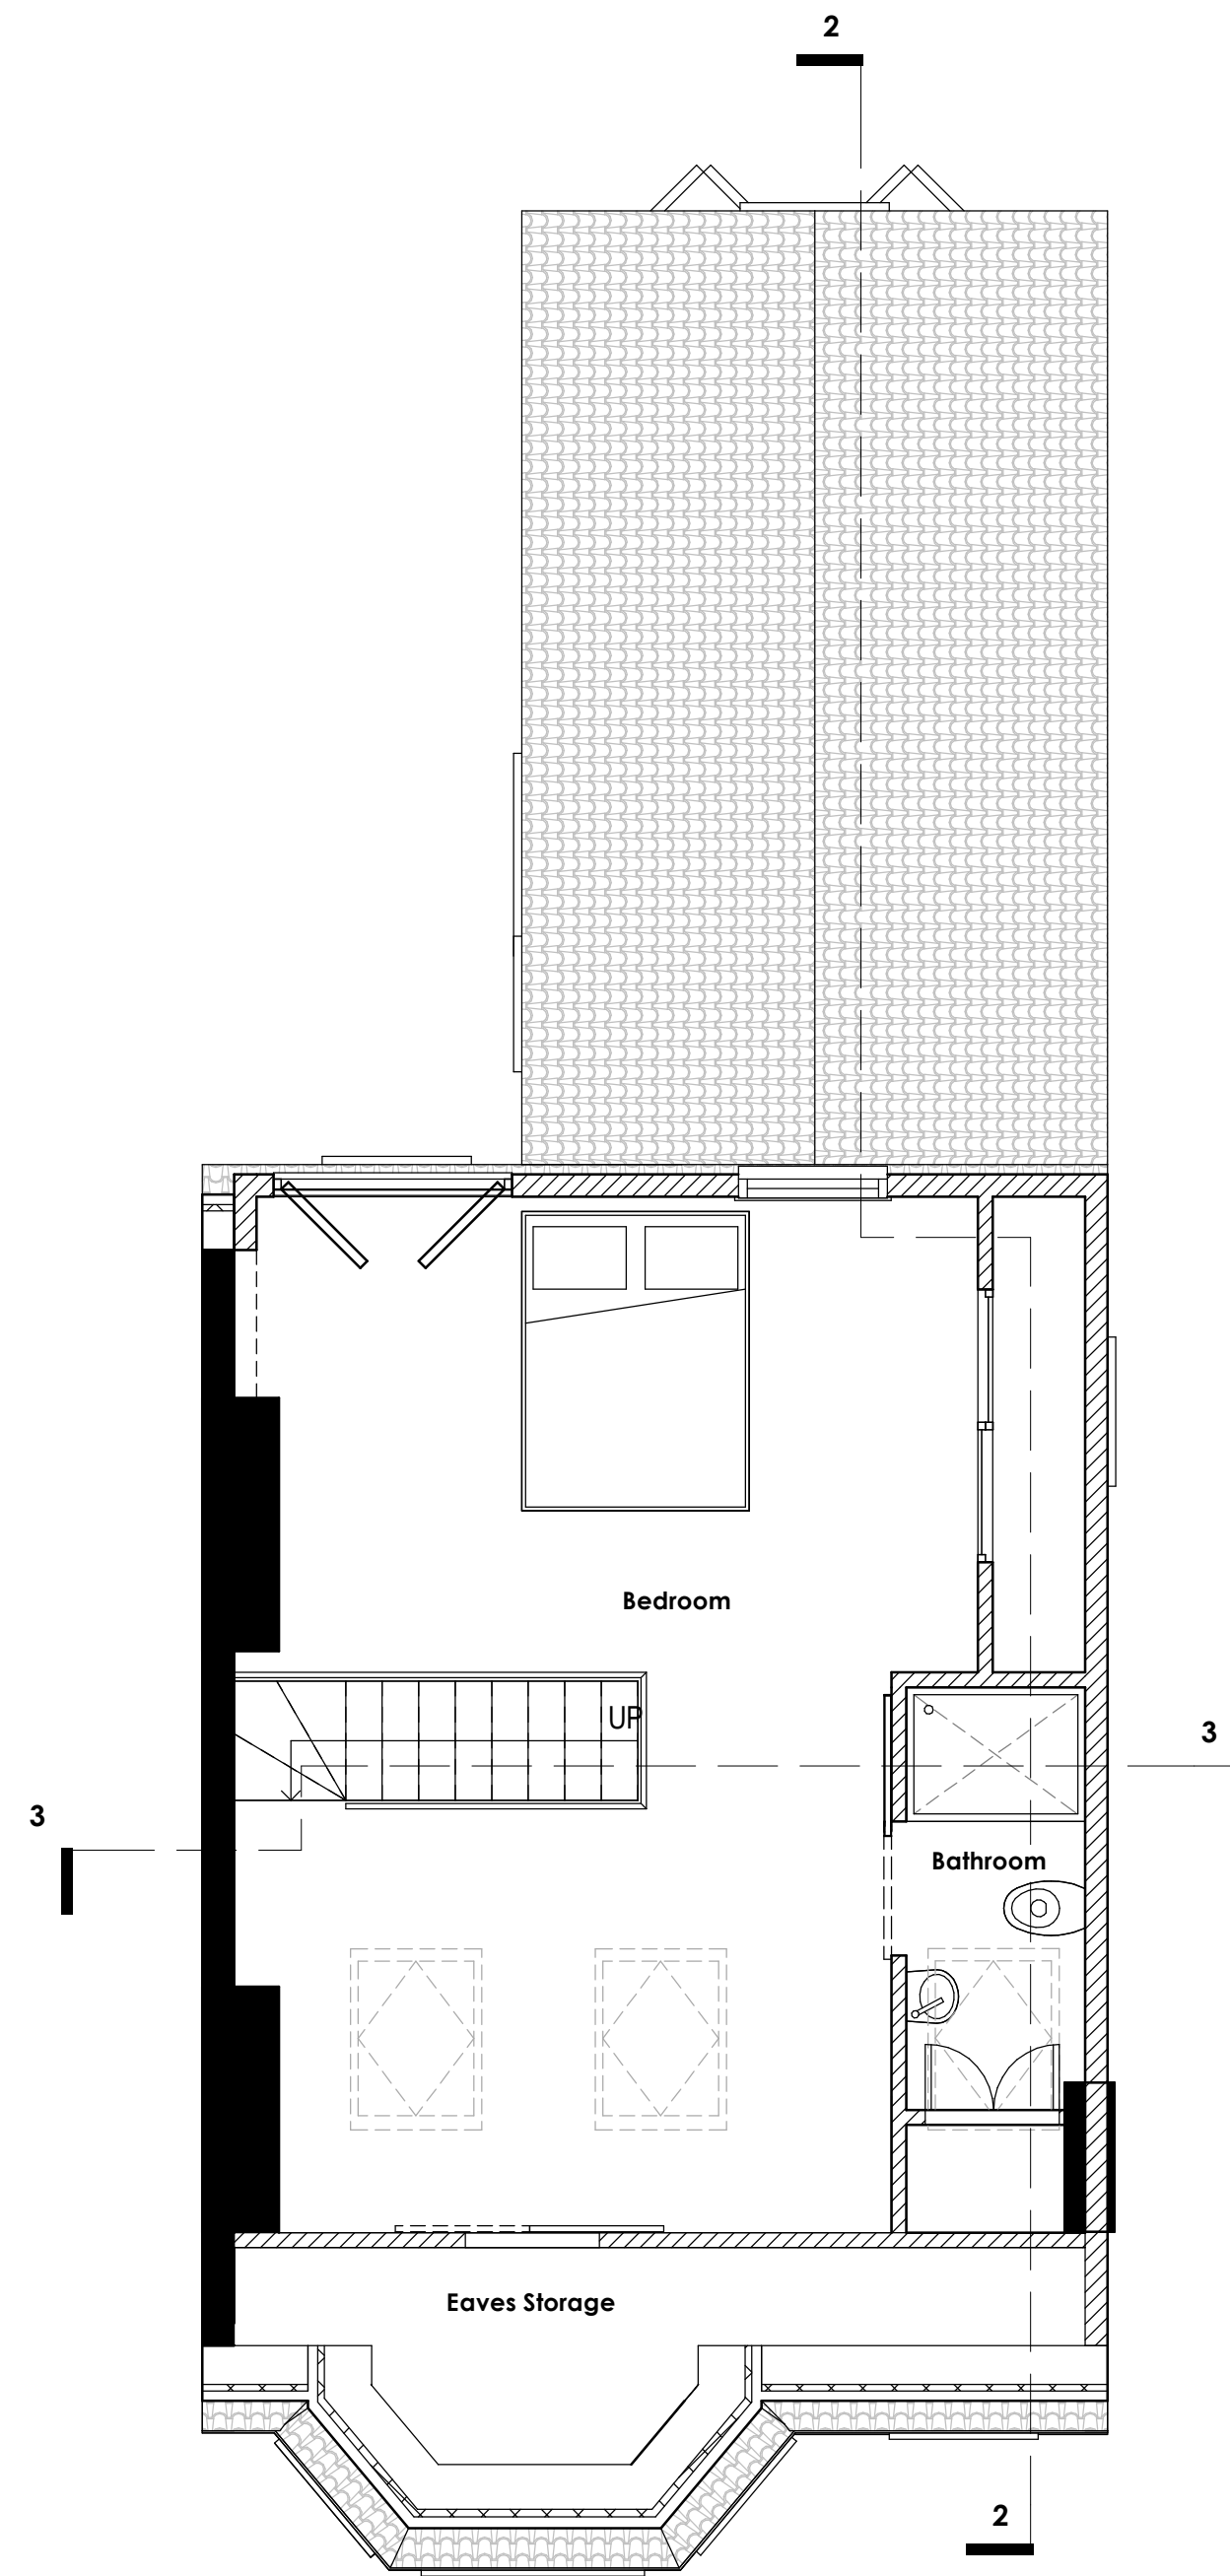

3 Proposed Loft Plan
1 : 50

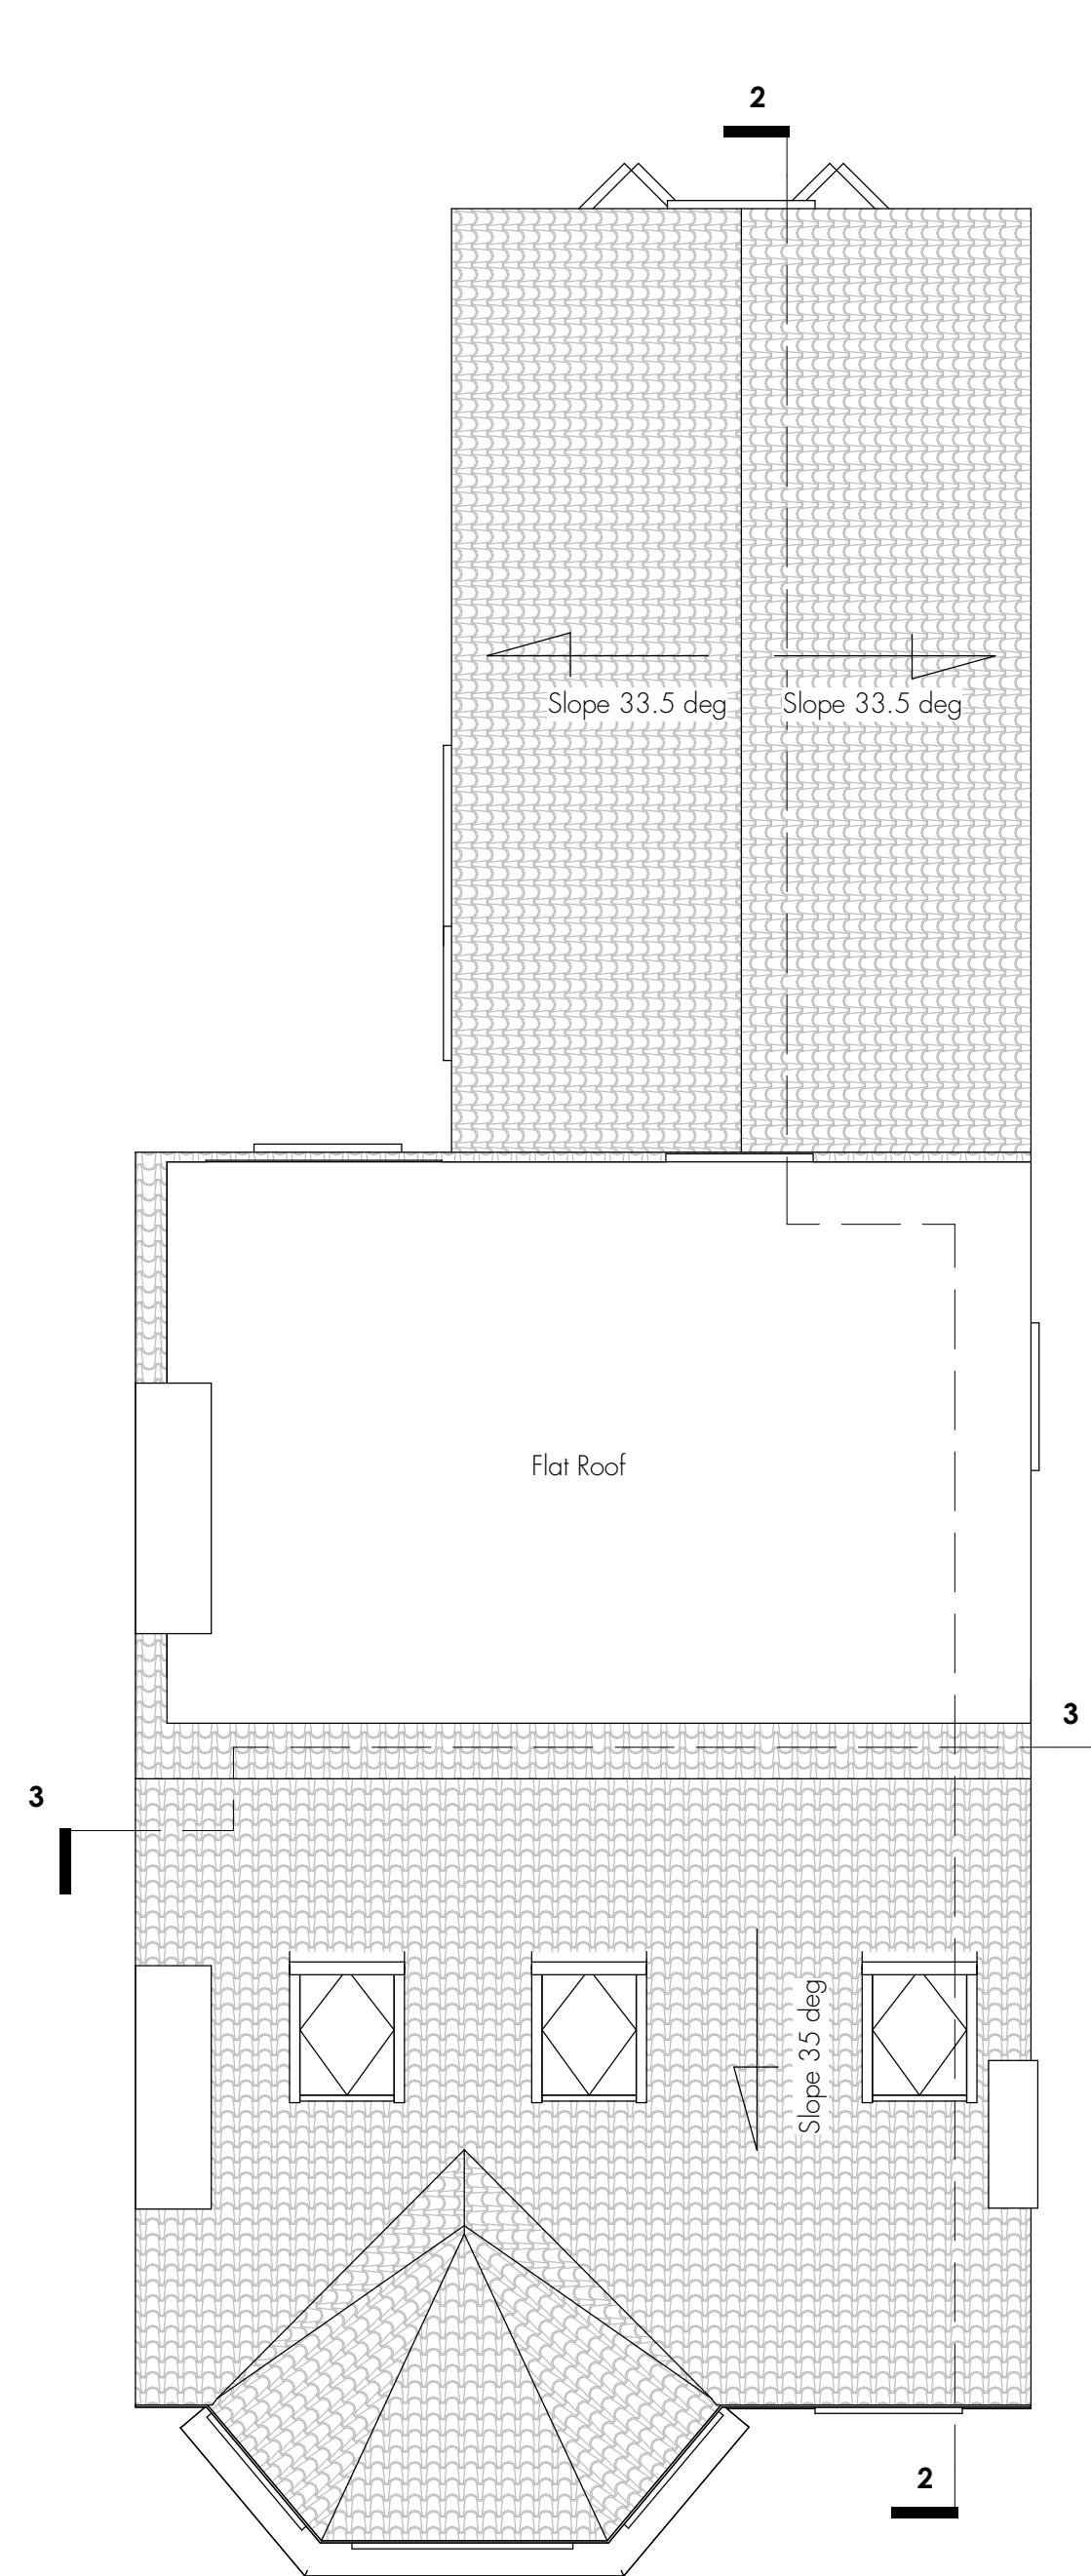

4 Proposed Roof Plan
1 : 50