



1 Section 1
1 : 50

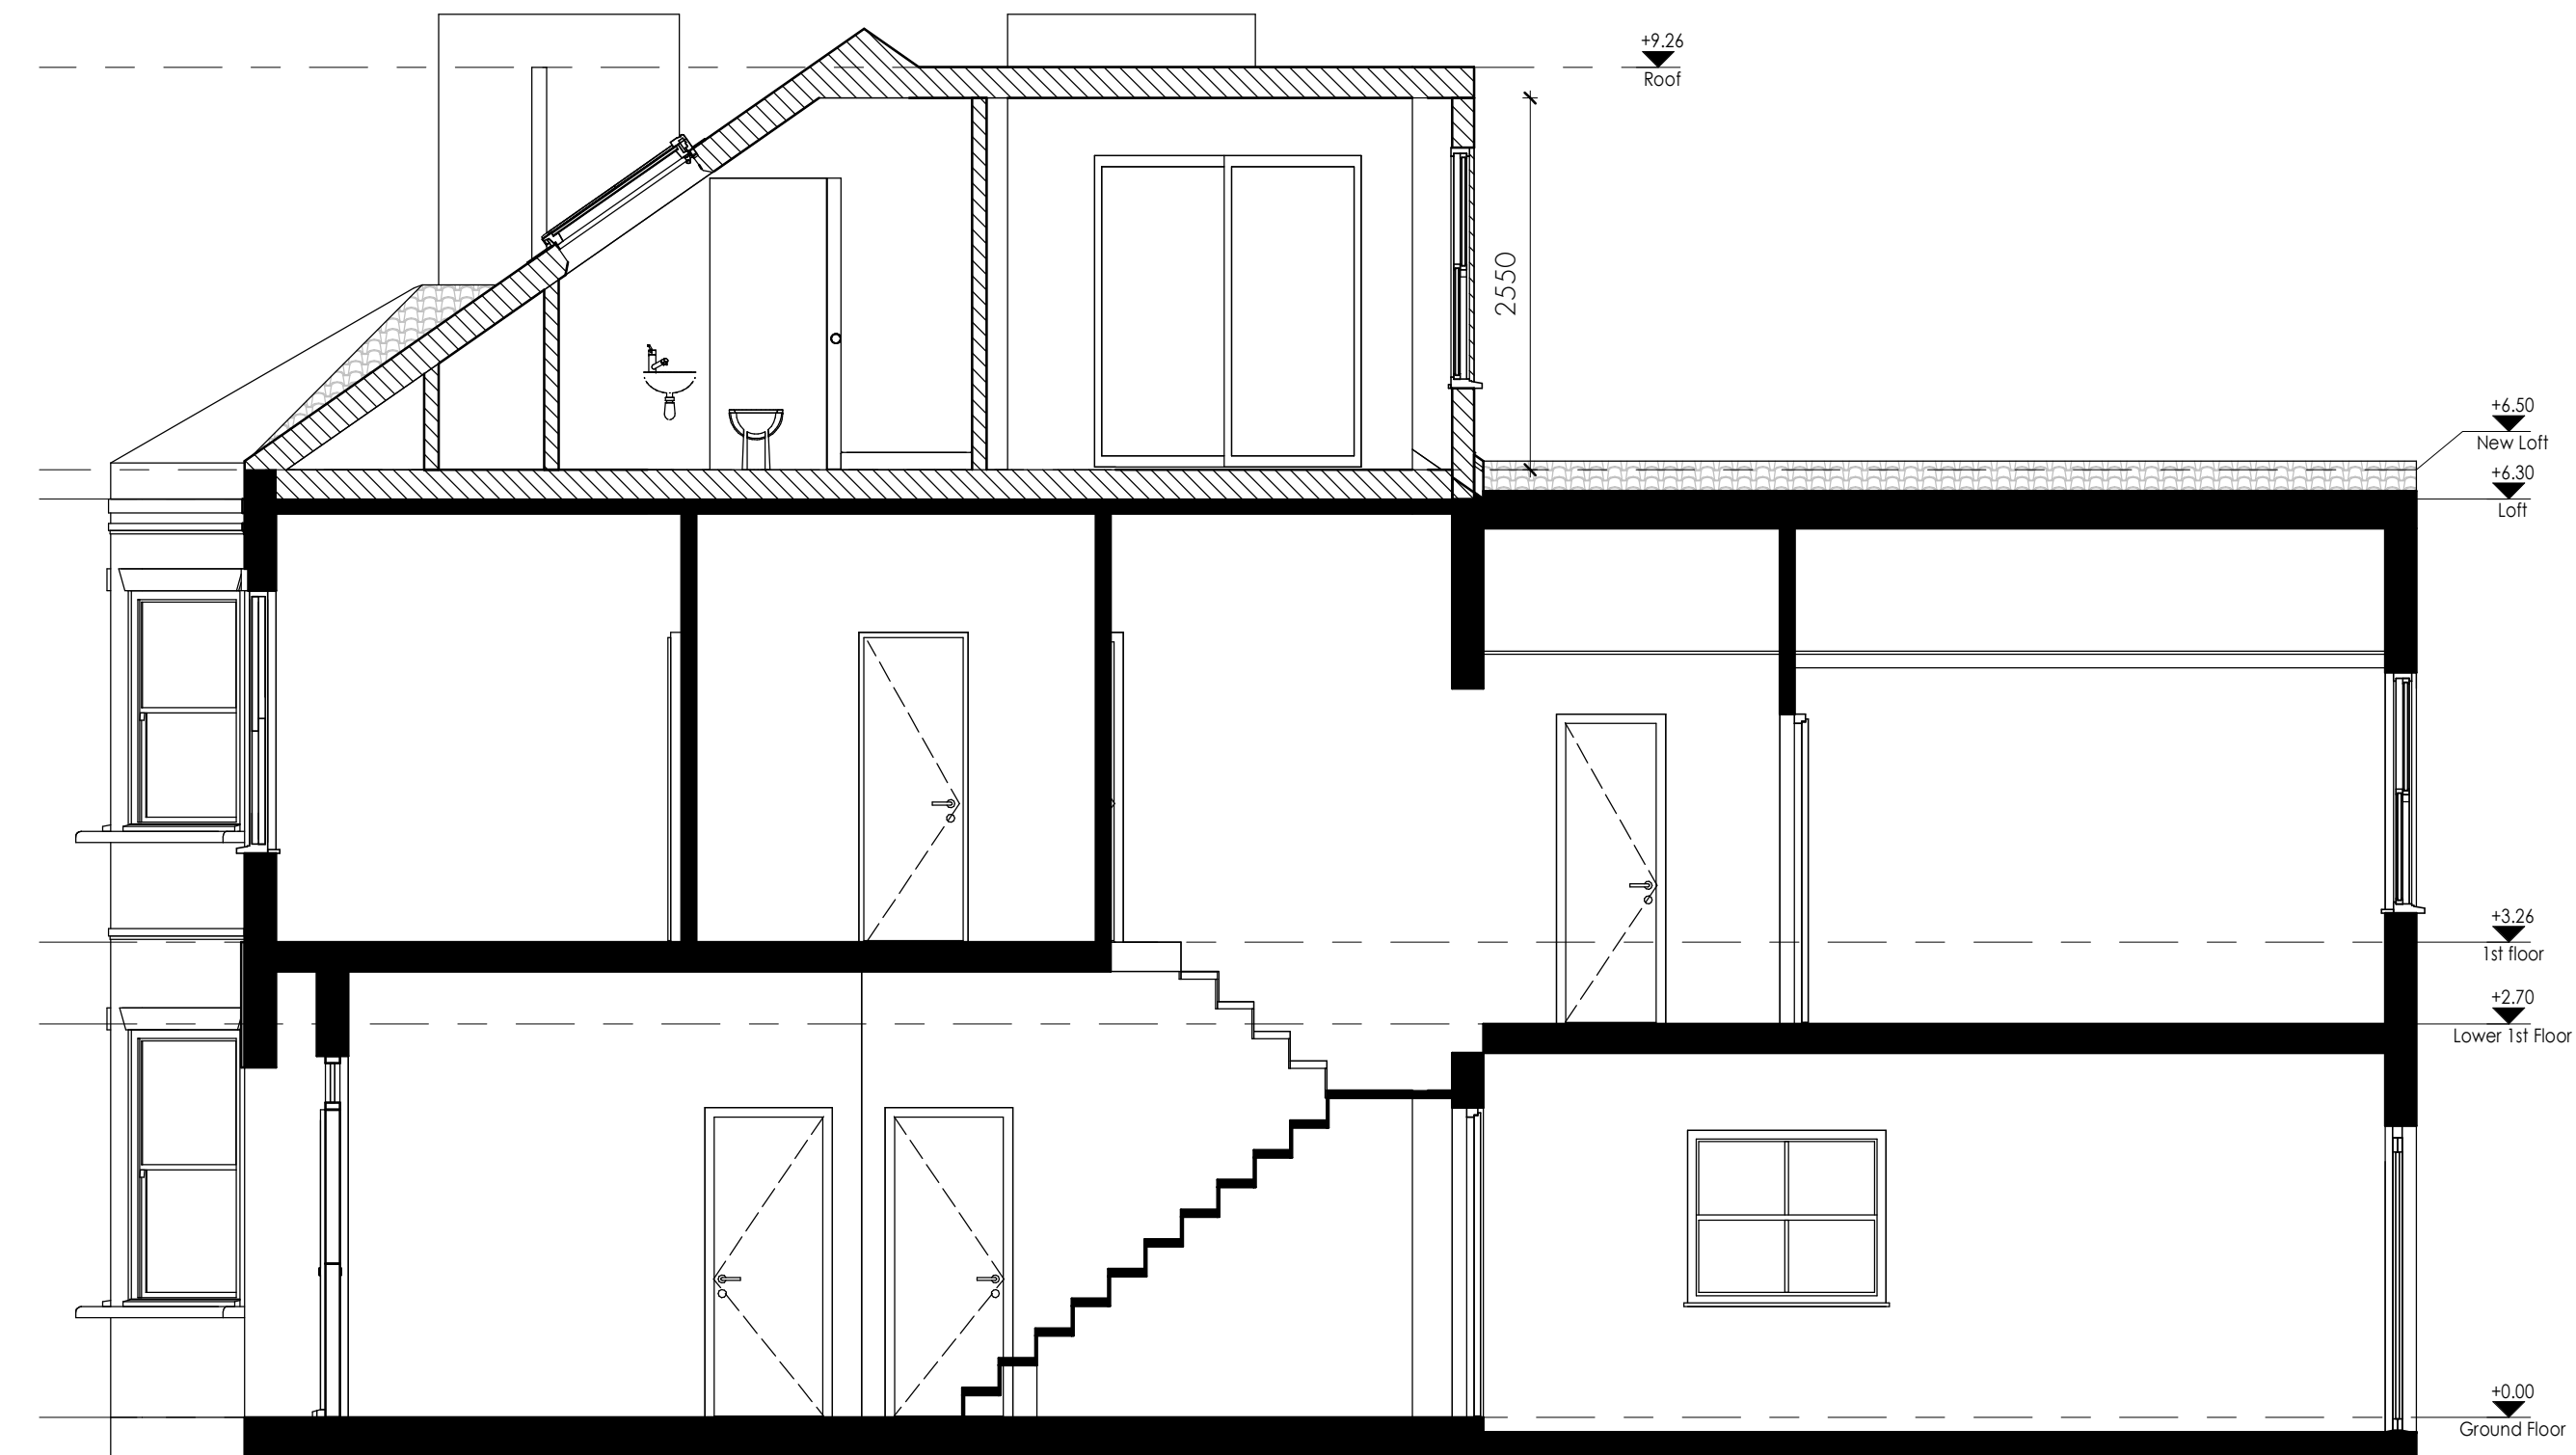

2 Section 2
1 : 50

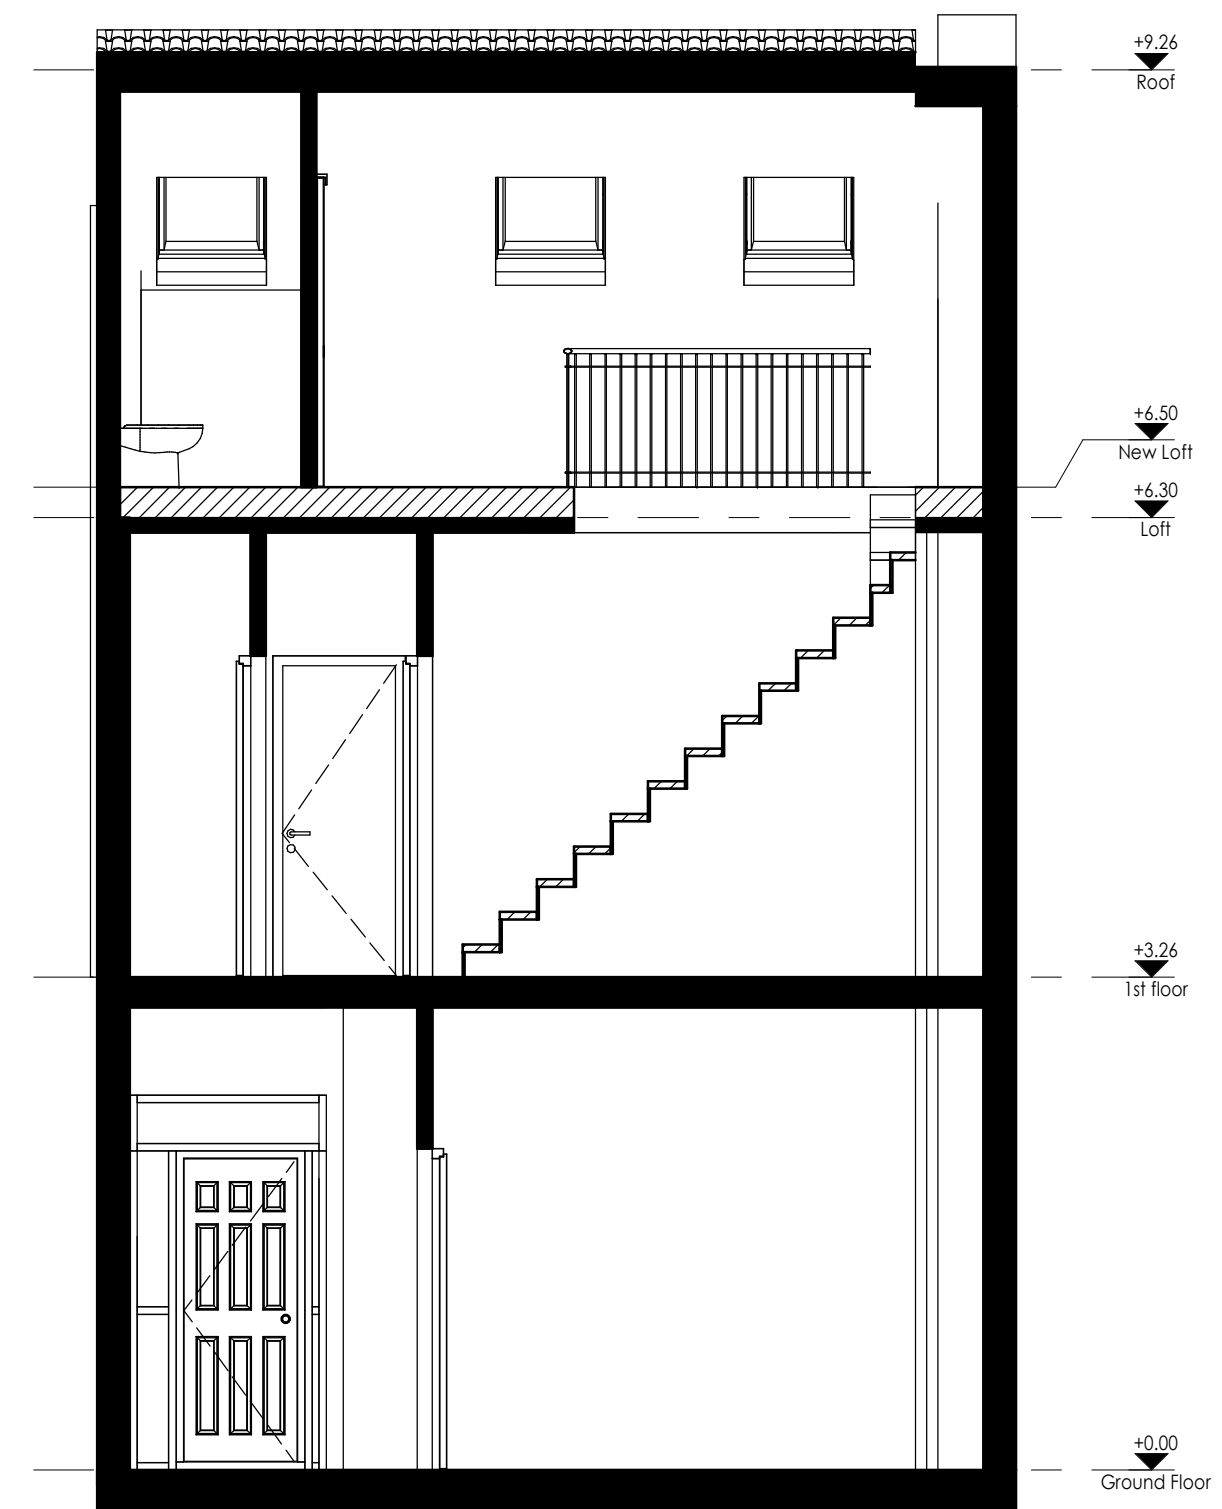

3 Section 3
1 : 50



NOTE:

1. All dimensions in millimeters unless otherwise specified.

2. The contractor to check all dimensions, angles, drain runs and conditions on site before works commencement.

3. Do not scale from drawings. Dimension are indicative only.



Loft Conversion

address
6 Richborough Rd
London, NW2 3LU

client
Goeff Segal

drawing title
Sections

drawn by
KG

date
06/10/16

checked
-

scale
1 : 50 @ A1

project
61016

sheet
A300

revision
1