




1 Typical Movement Joint Detail
1:5

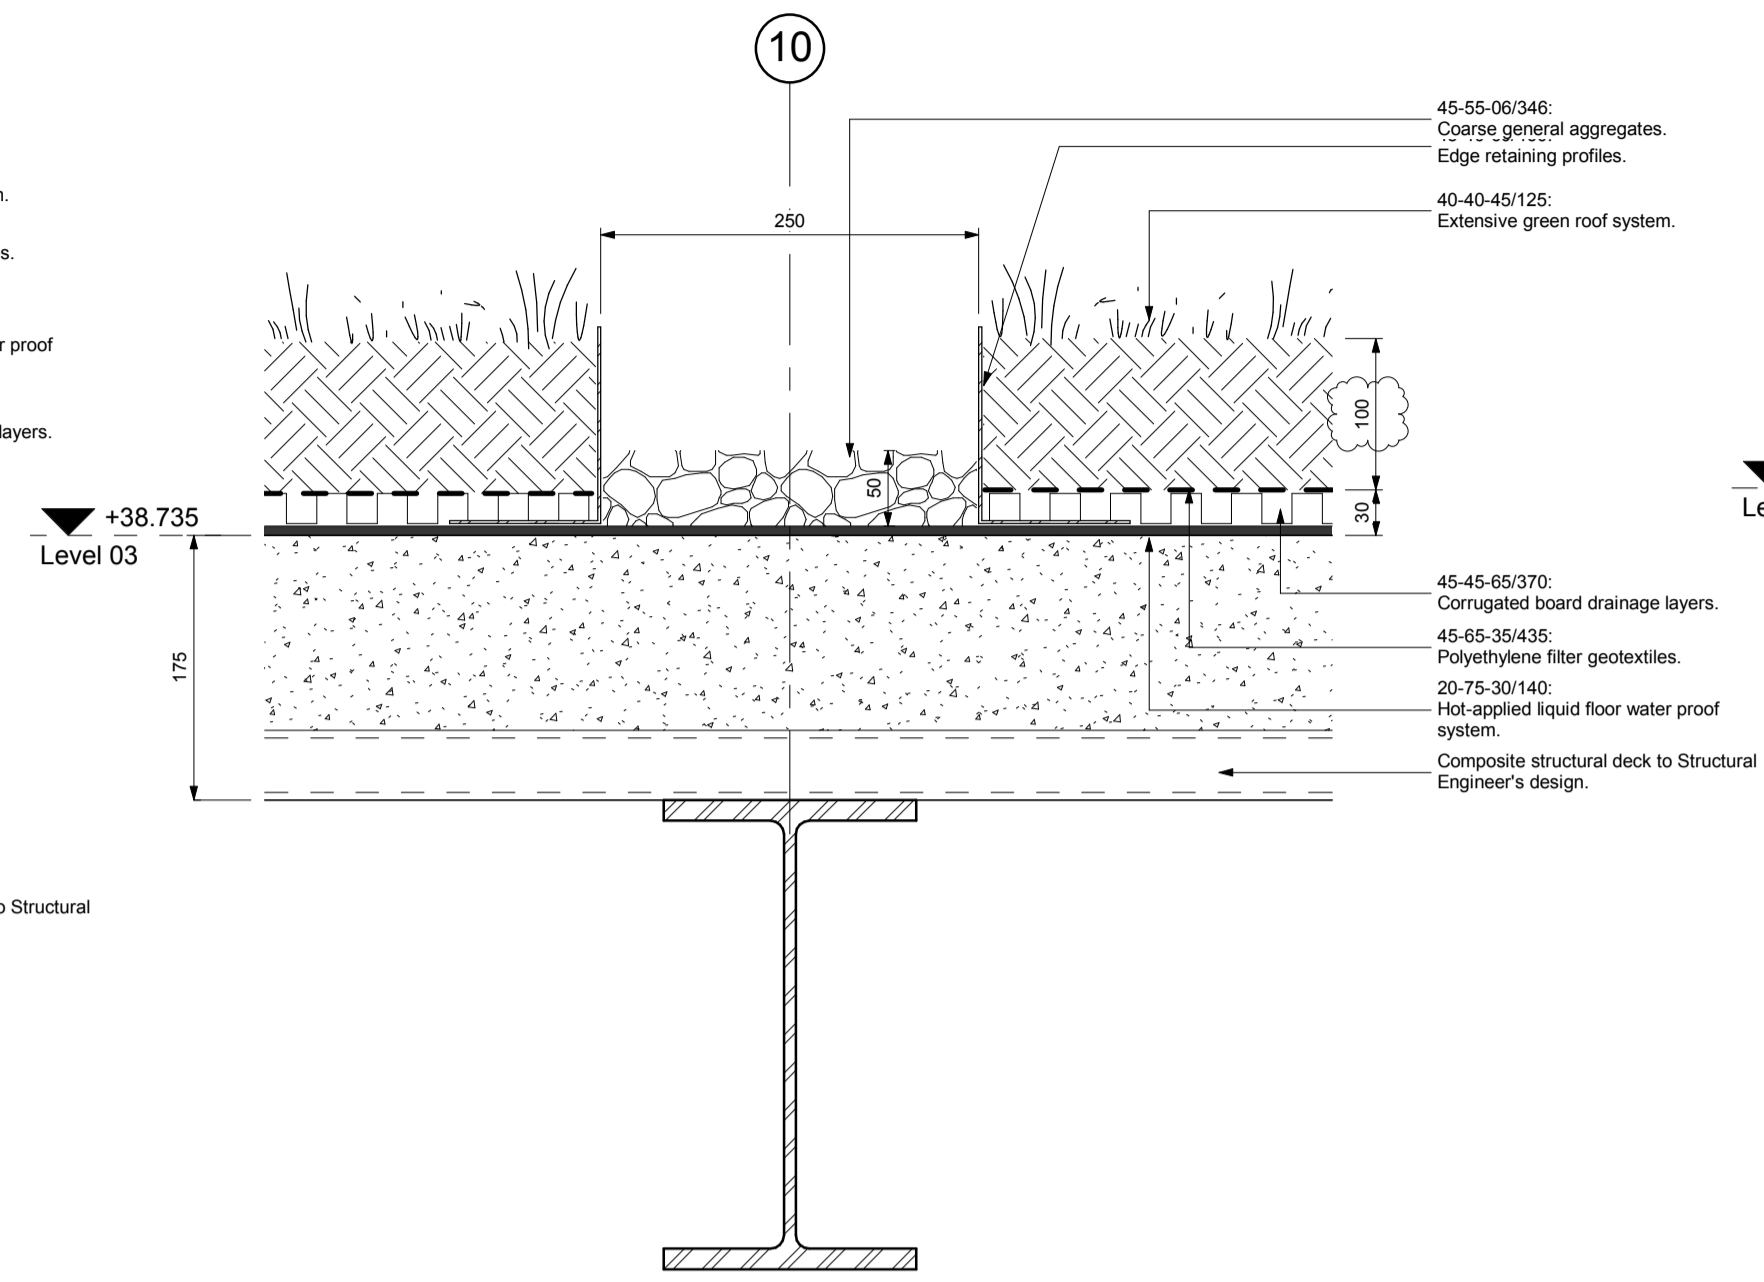


2 Typical Grid Gravel Strip Detail
1:5

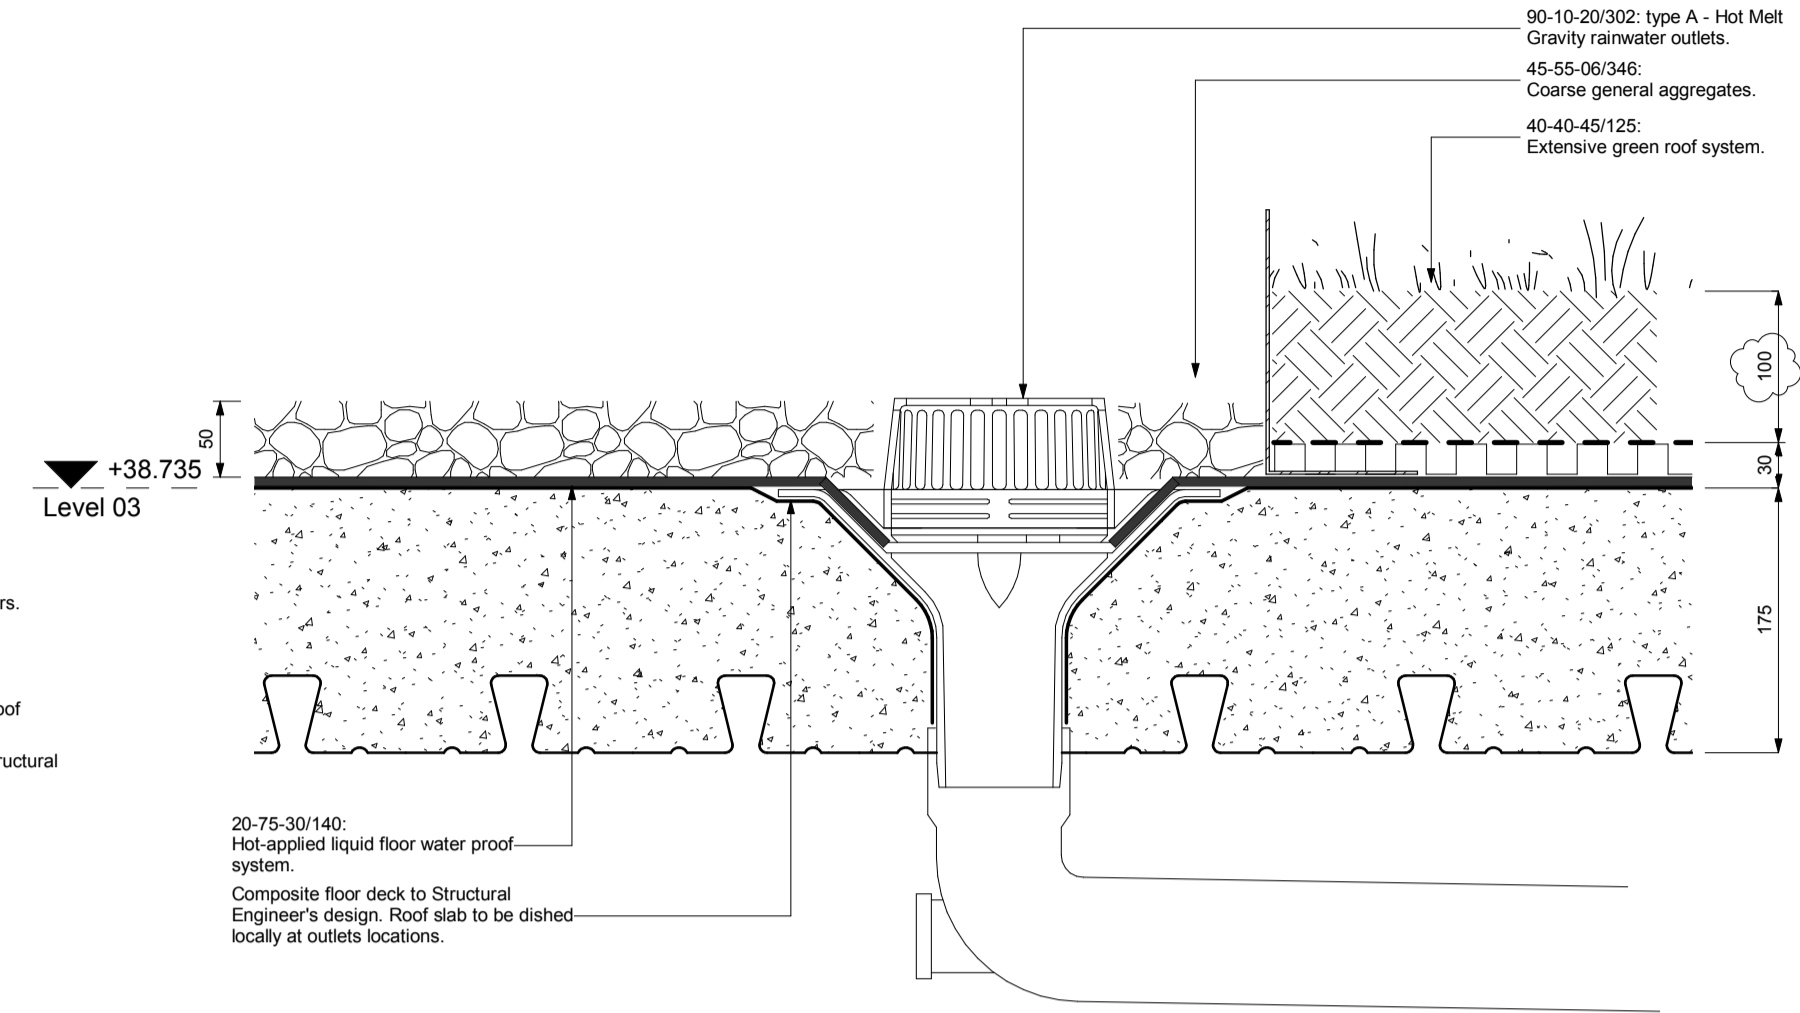

3 Roof Outlet Detail
1:5

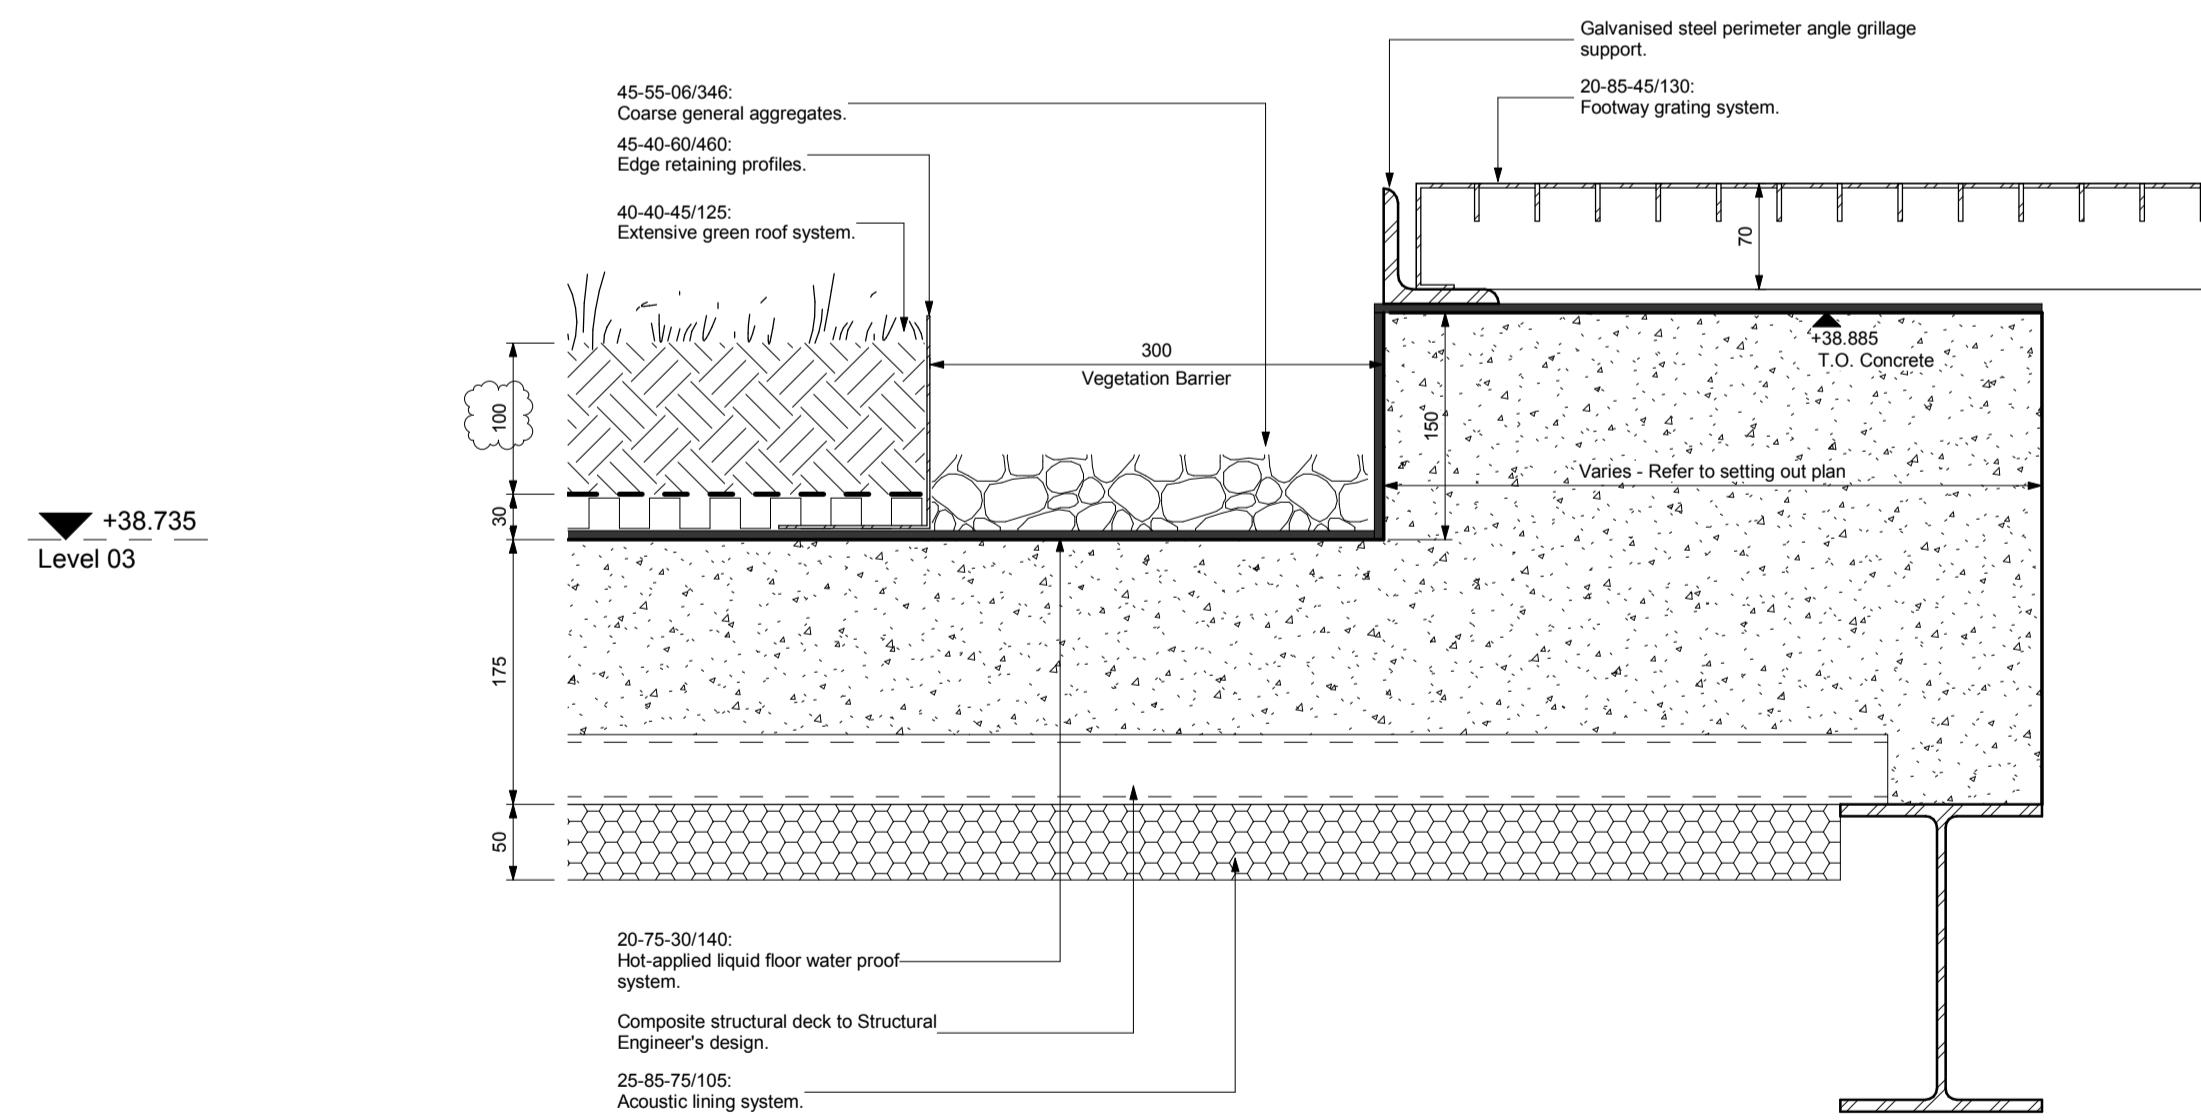

4 Roof Ventilation Terminal
1:5

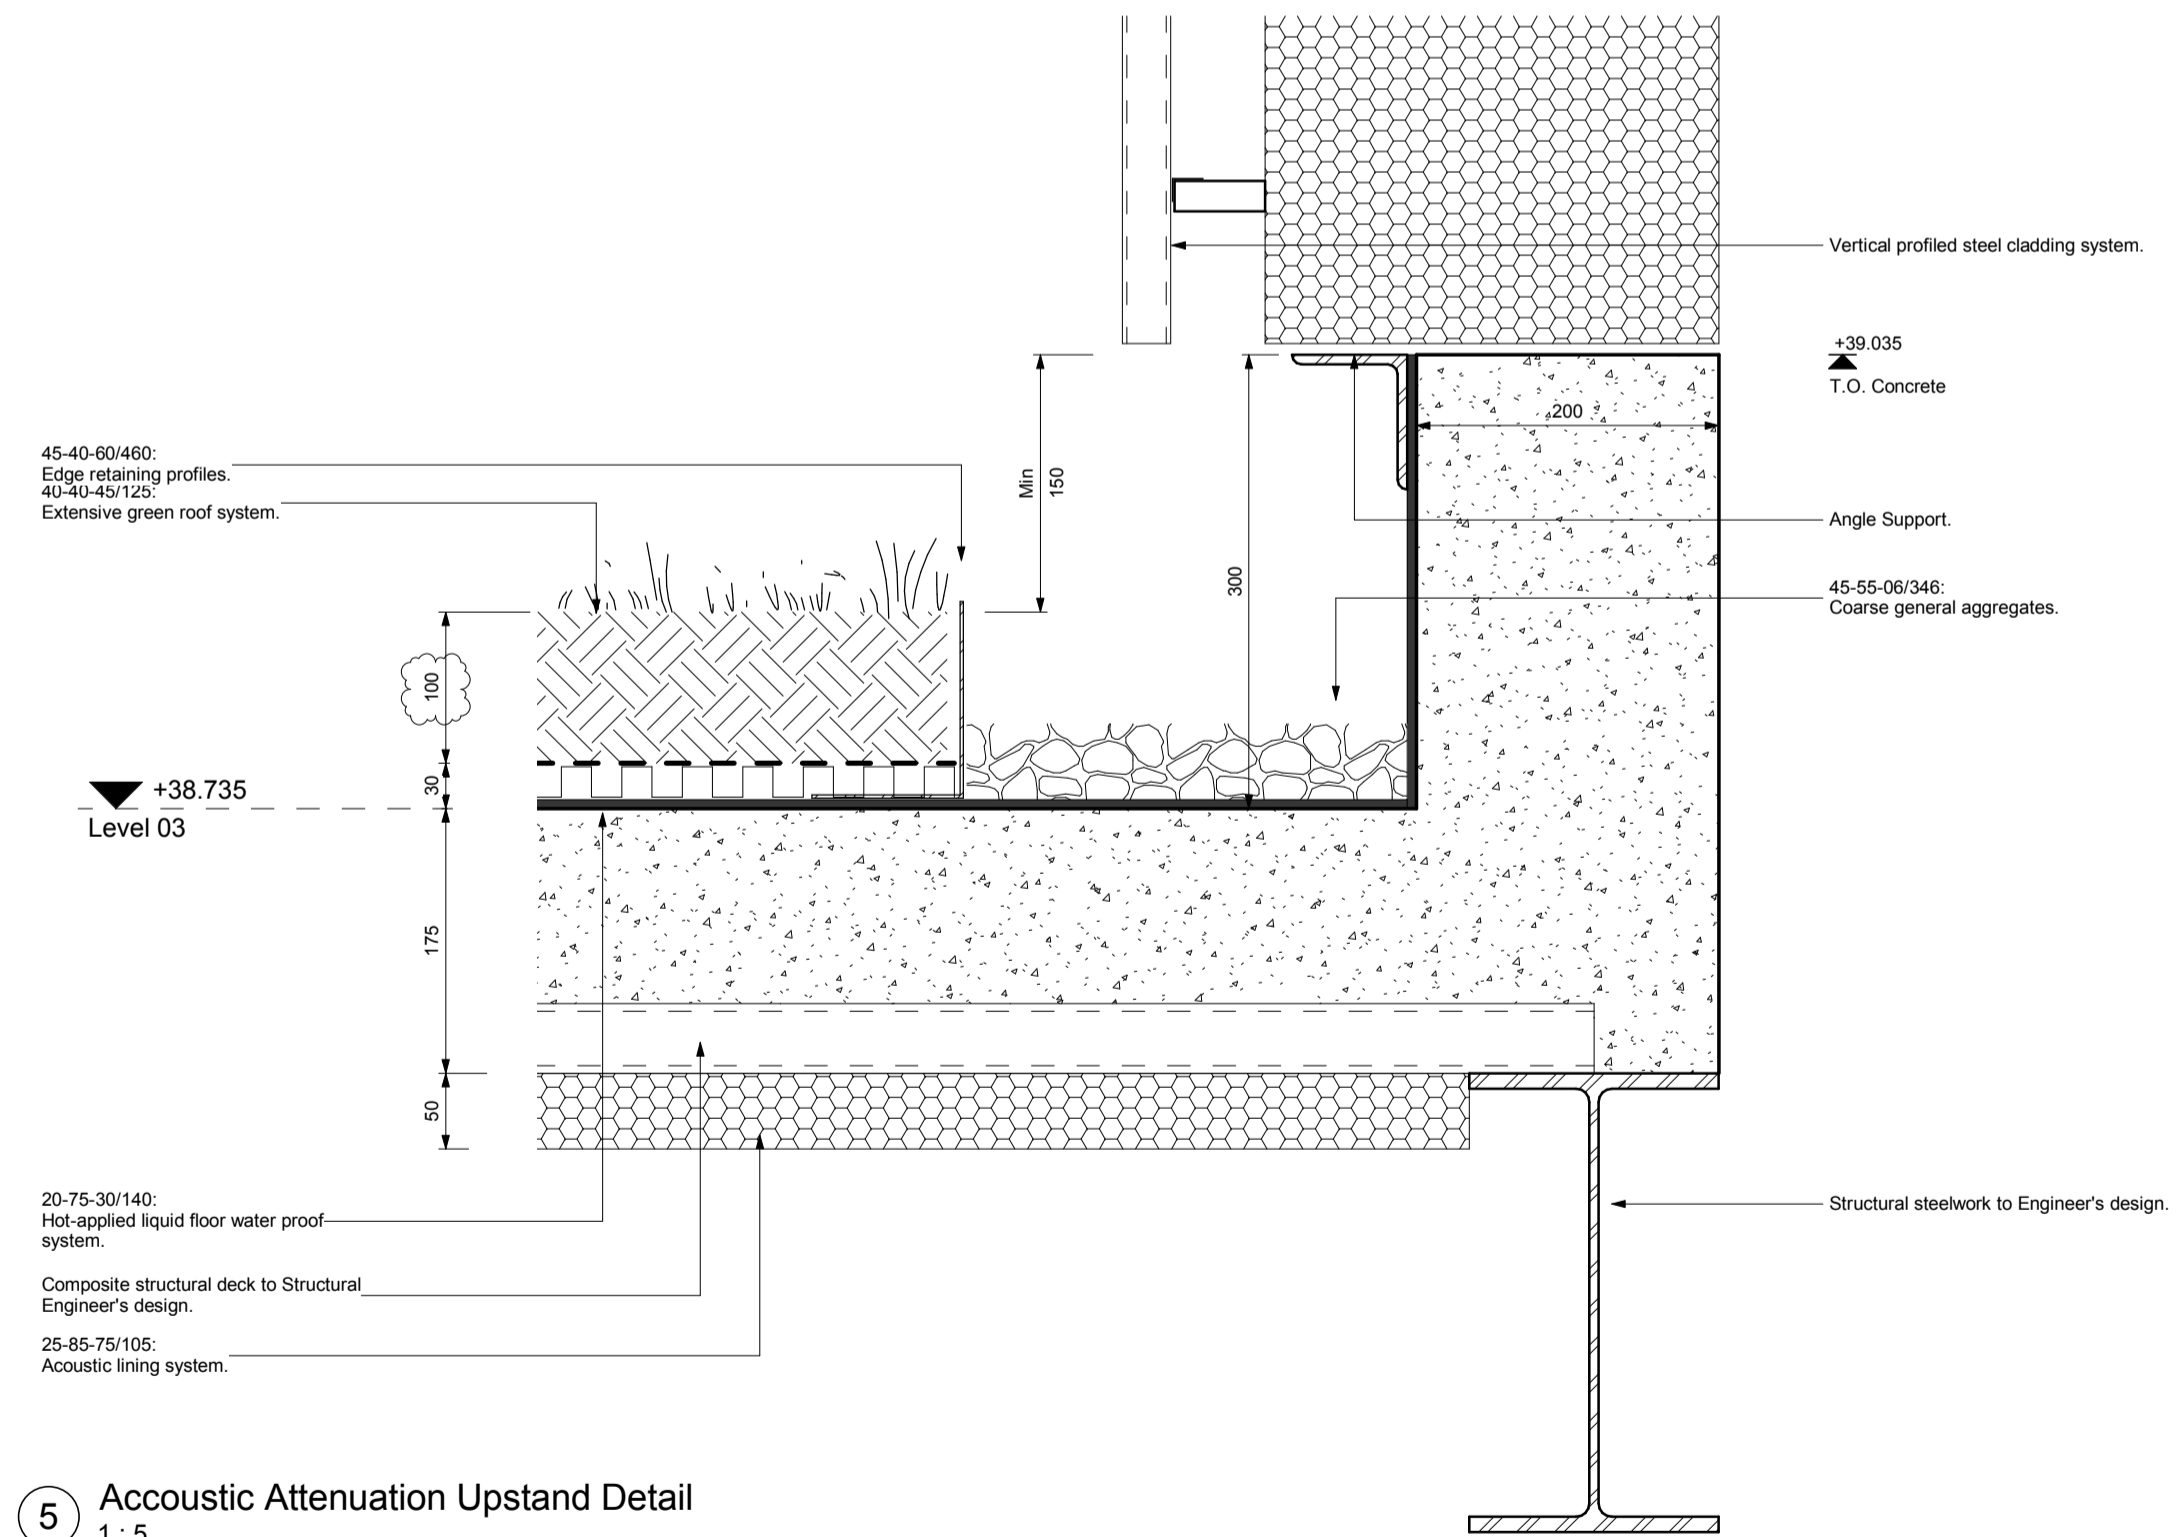

5 Acoustic Attenuation Upstand Detail
1:5

STATUS	REV	DATE	DESCRIPTION
A	C12	10.10.16	CONSTRUCTION ISSUE: Growing medium depth updated.
D3	P21	12.01.16	Stage 4 Issue
S2	P15	26.11.15	First issue for information

CLIENT	REVISOR
Carillon / Argent	NV
CHECKED BY	ORIGINATOR NO
CC	21062

CONSULTANT
STRIDE TREGLOWN
www.stridetreglow.com © Stride Treglow Limited 2016
PROJECT
Kings Cross Cooling Pod
Kings Cross, London

DRAWING TITLE
Roof Details

SUITABILITY STATUS	SCALE
A : CONSTRUCTION ISSUE	1 : 5 @ A1

PROJECT ORIGINATOR ZONE LEVEL TYPE ROLE CLASSIFICATION NUMBER	REVISION
KXC-STL-XX-XX-DR-A-XXXX-40000	C12