
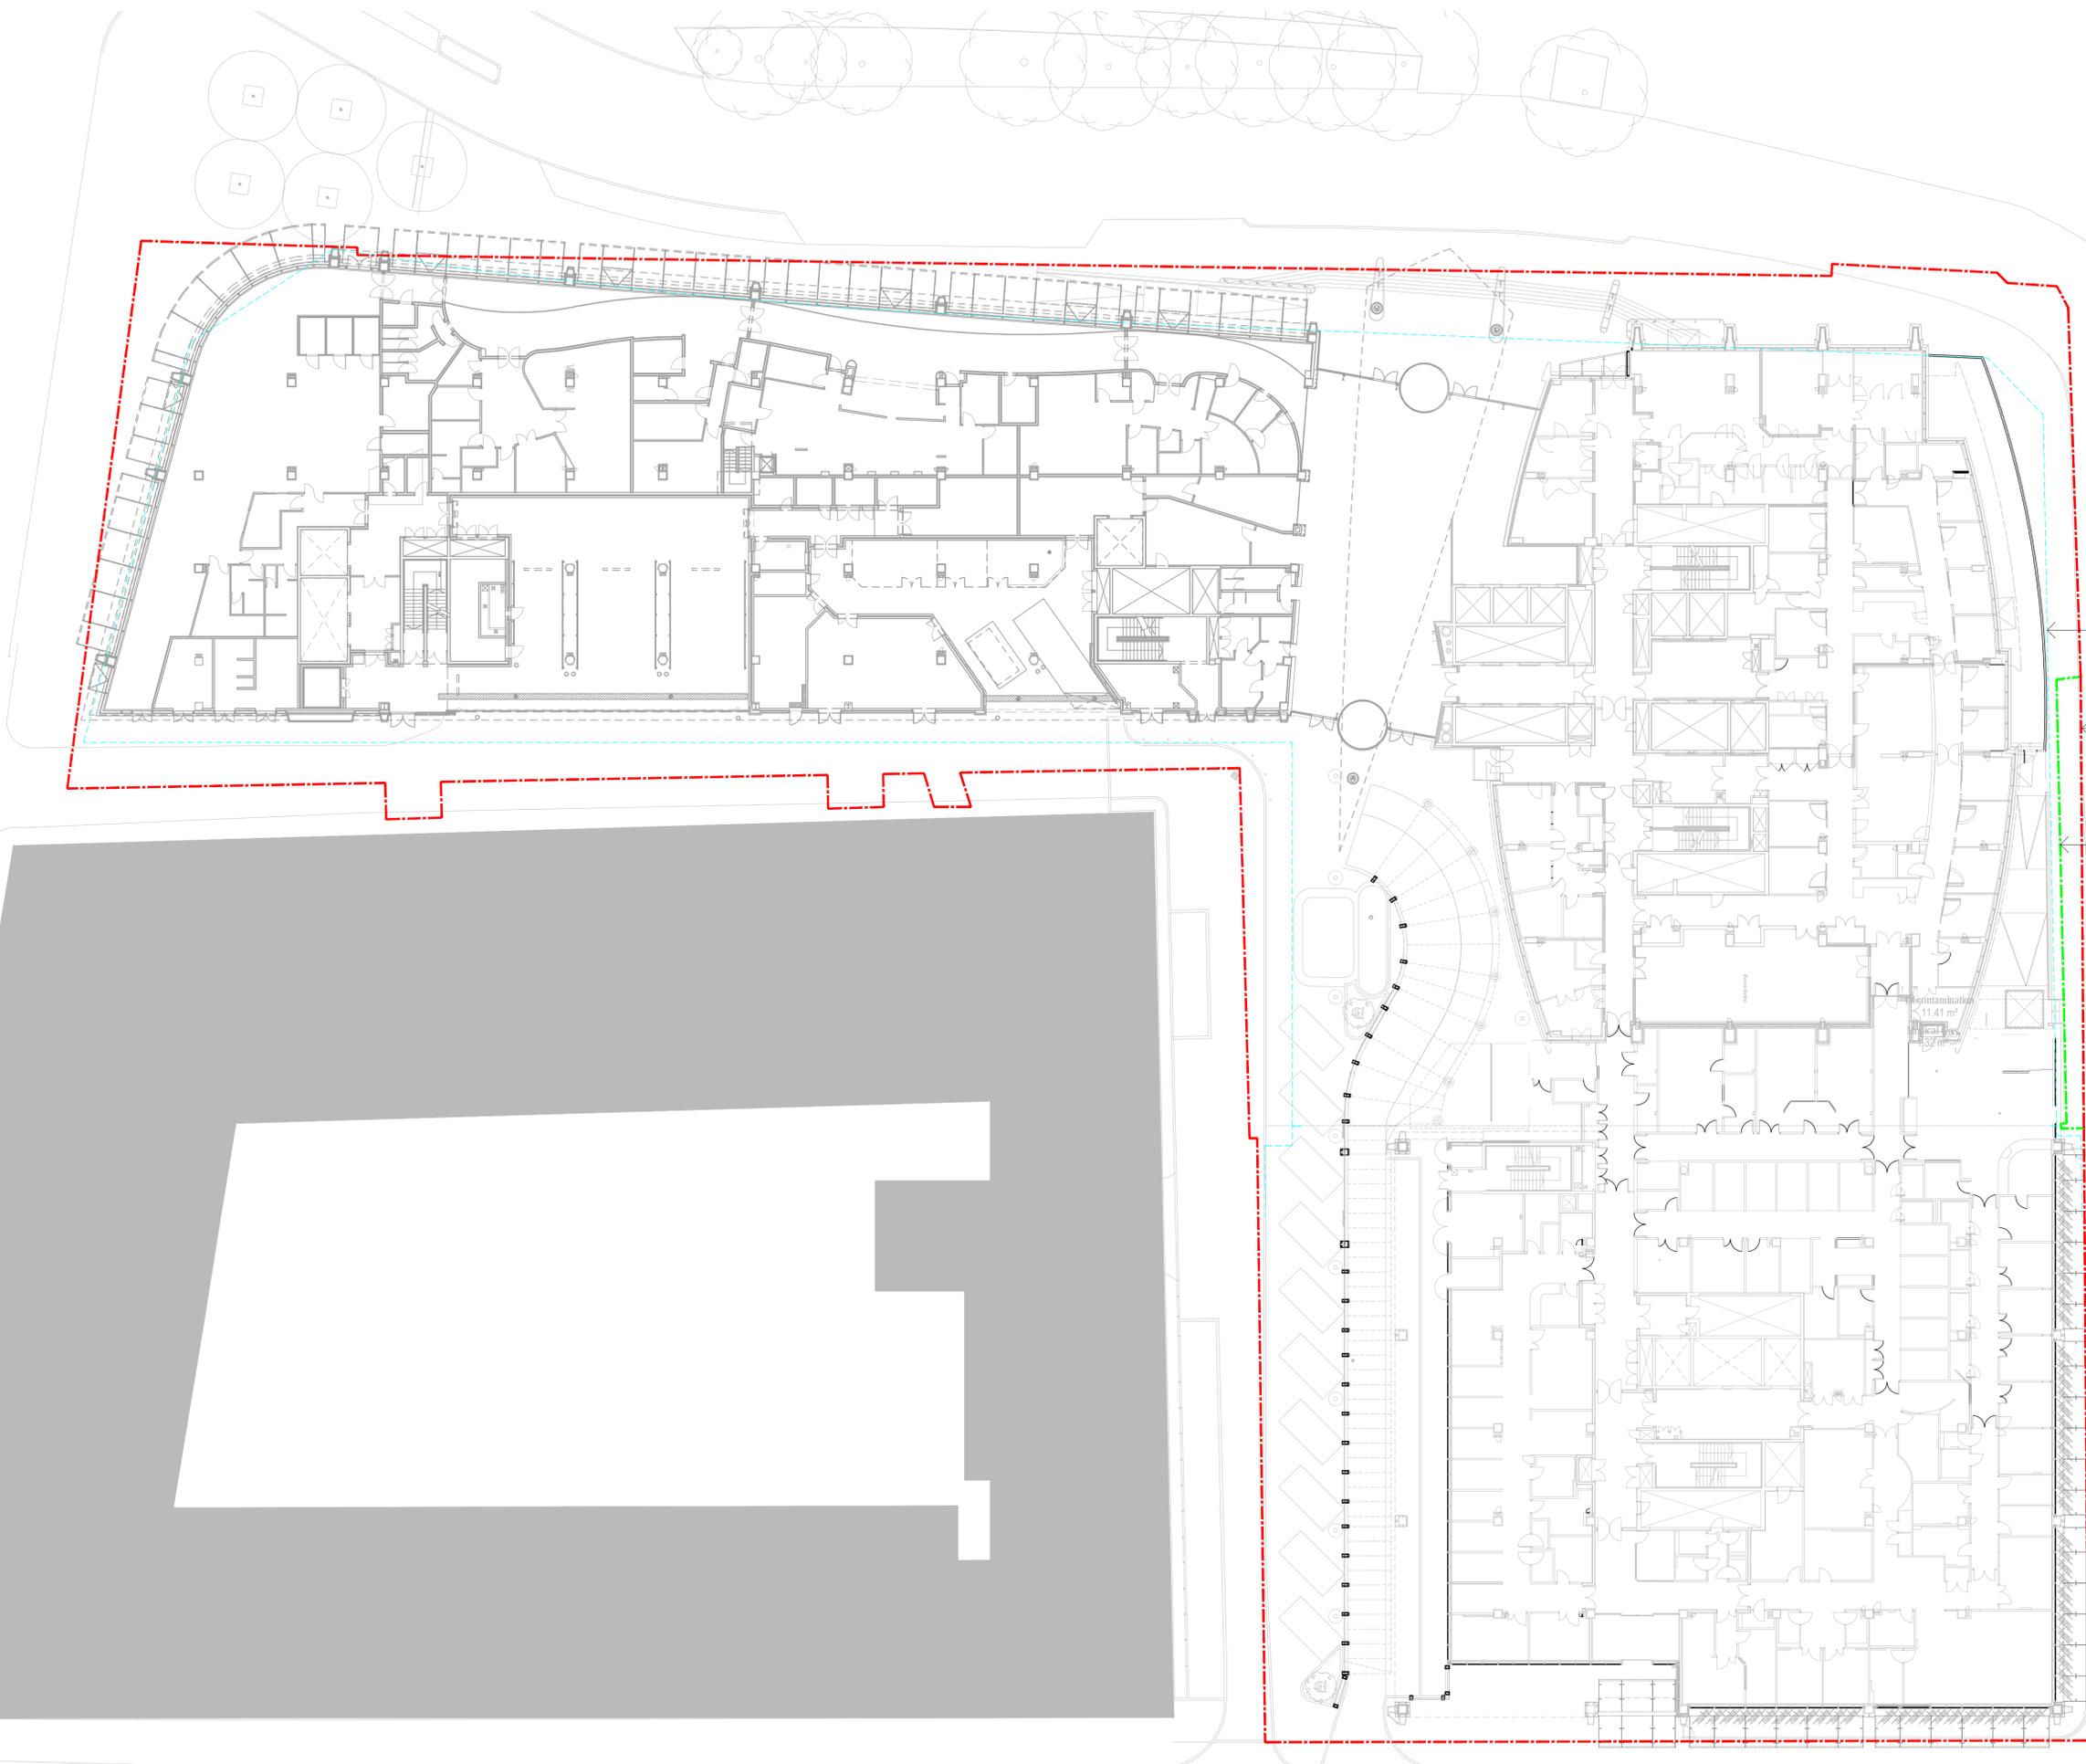
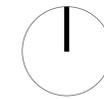


NOTES
 DO NOT SCALE THIS DRAWING
 THIS DRAWING IS COPYRIGHT PM DEVEREUX
 ALL DIMENSIONS TO BE CONFIRMED ON SITE
 ANY INCONSISTENCIES TO BE REPORTED TO ARCHITECT IMMEDIATELY

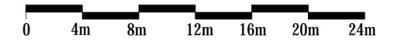

Line of Basement level below
 Land Registry Boundary (ref. LN192178)
 106 agreement demarcation line (August 1998)

Rev	Date	Comment	Author
*	18.10.2016	First Issue	RH - KBP

Key - L1 = level 1 drawn L2 = level 2 checked



LONDON
 200 Upper Richmond Road
 London SW15 2SH
 T +44 (0)20 8780 1800
 E design@pmdevereux.com
 W www.pmdevereux.com

a PM Group company

CLIENT
 HMU

PROJECT
 A&E Redevelopment

TITLE
 Site Boundary Plan

SCALE @ A1	STATUS
1:250	Planning

DRAWING NUMBER	REVISION
GB101011020	L-005