
	RADIATOR SCHEDULE			
	RADIATOR REFERENCE	LENGTH mm	HEIGHT mm	TYPE
	R6	2000	400	DOUBLE CONVECTOR
I	R9	1200	400	DOUBLE CONVECTOR
	R16	2100	600	DOUBLE CONVECTOR

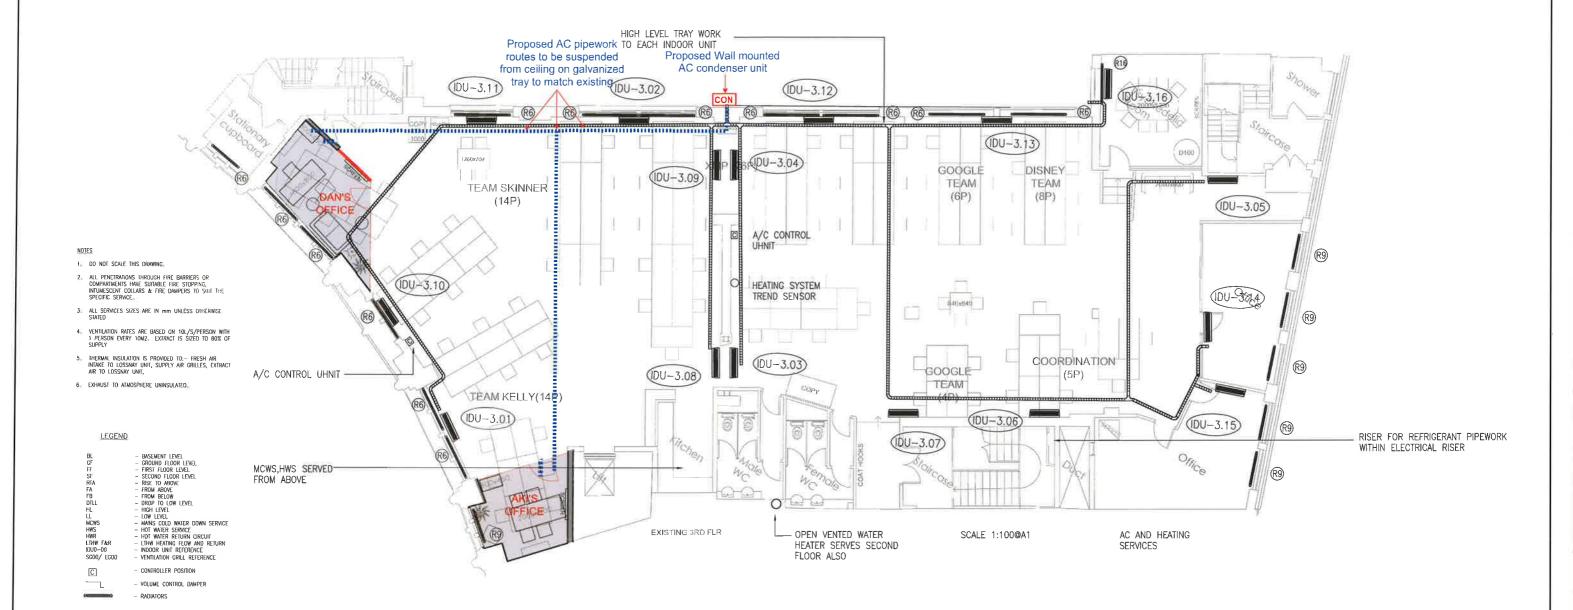

AMBER GROUP LTD.

UNIT 13, ATLAS BUSINESS CENTRE, OXGATE LANE, NW2 7HJ, LONDON, UNITED KINGDOM

OFFICE T: 020 3188 4001 OFFICE F: 020 3188 4002

We take no responsibility for cimensions obtained by scaling from this drawing. If no cimension is almost the respect must ascertain the dimension specifically from the architect or by site measurement and may not rely on the drawing. Supply of the crawing in digital from its solely for convenience and no estance may be placed on any data in digital form. All data must be checked against hard copy. This drawing is issued for design intent only and should not be used for constituction intess stated. Ultimepandes or omissions to be brought to the artistnon of no design team.





project name
Minerva House
drawing title
Third Hoor - proposed AC layout
drawing number
MH.505.3F
scale by date revision
NTS NS 12.10.2016 -