



# HERCULES PILLARS

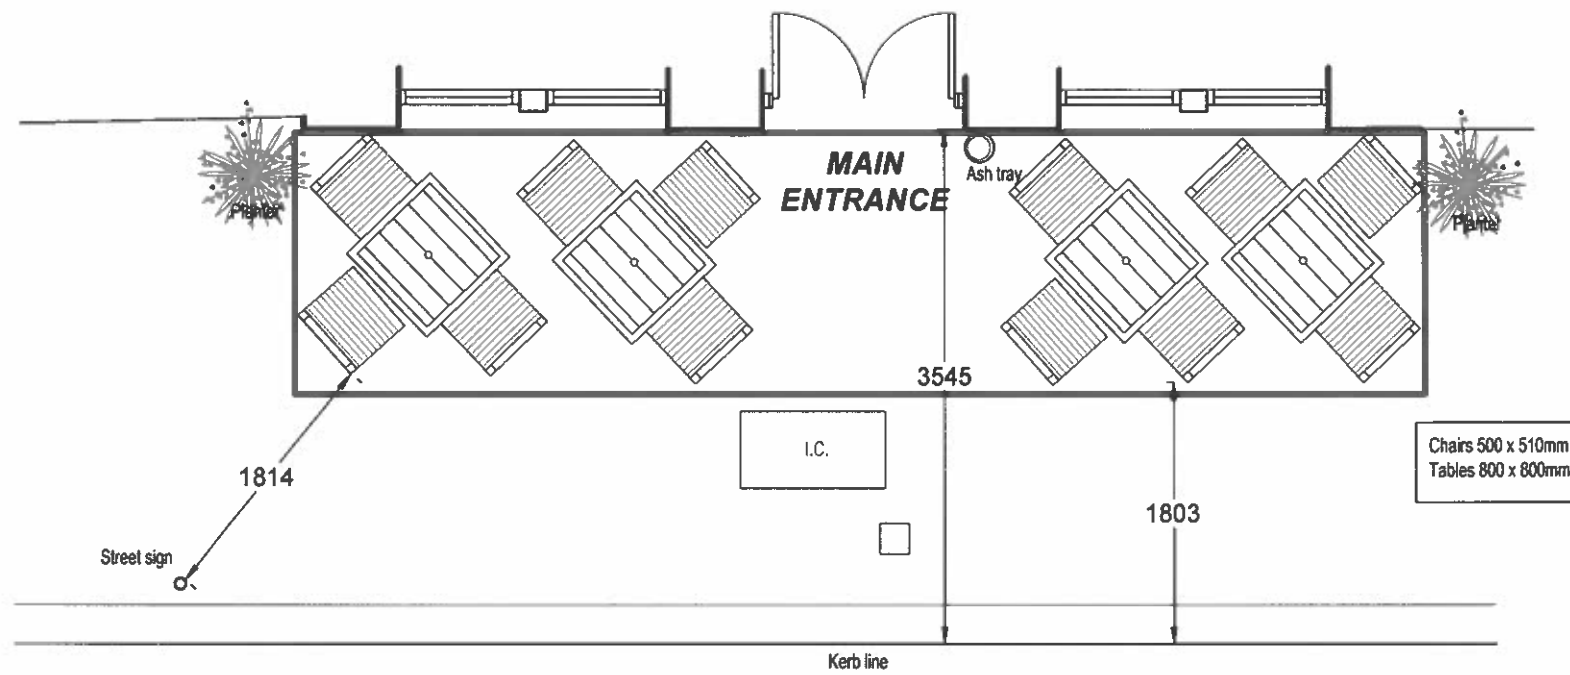

Great Queen Street

## PAVEMENT LAYOUT PLAN

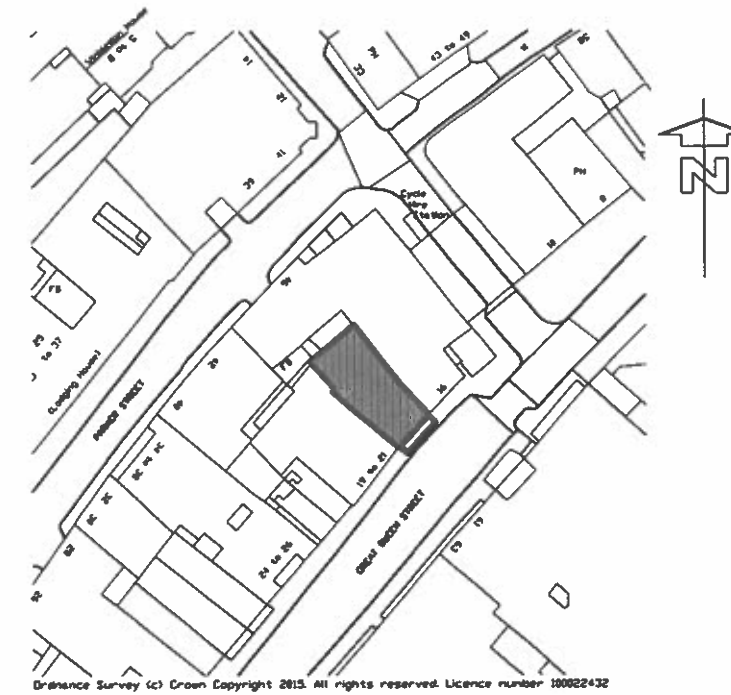

STYLE OF FURNITURE



PHOTOGRAPH - B

September 2015

Rev: A  
Drawing Number: 2965-01

Scale: 1:50 @A3

Project: HERCULES PILLARS  
18 Great Queen Street, London. WC2B 5DG

Project :

**PembrookDesign**

Summit House, Horsewell Road, The Pines, Harlow, Essex, CM19 5BN  
Tel: 01279 433858, Fax: 01279 433859

NOTE: CONTRACTORS ARE TO CHECK ALL SIZES AND DIMENSIONS BEFORE SETTING OUT ANY SITE OR SHOPWORK ANY ERRORS OR DISCREPANCIES TO BE REPORTED AND RESOLVED BY THE SITE SPECIFIC PROJECT DESIGNER/BUILDER AND RESPECTIVE AGENTS