



SKETCH PLAN 12 FROGNAL GARDENS HAMPSTEAD NW3 6UX

HOLLY WALK

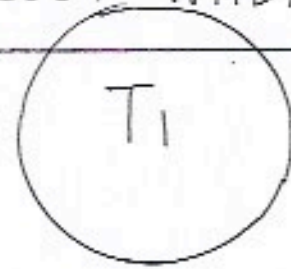

REAR GARDEN

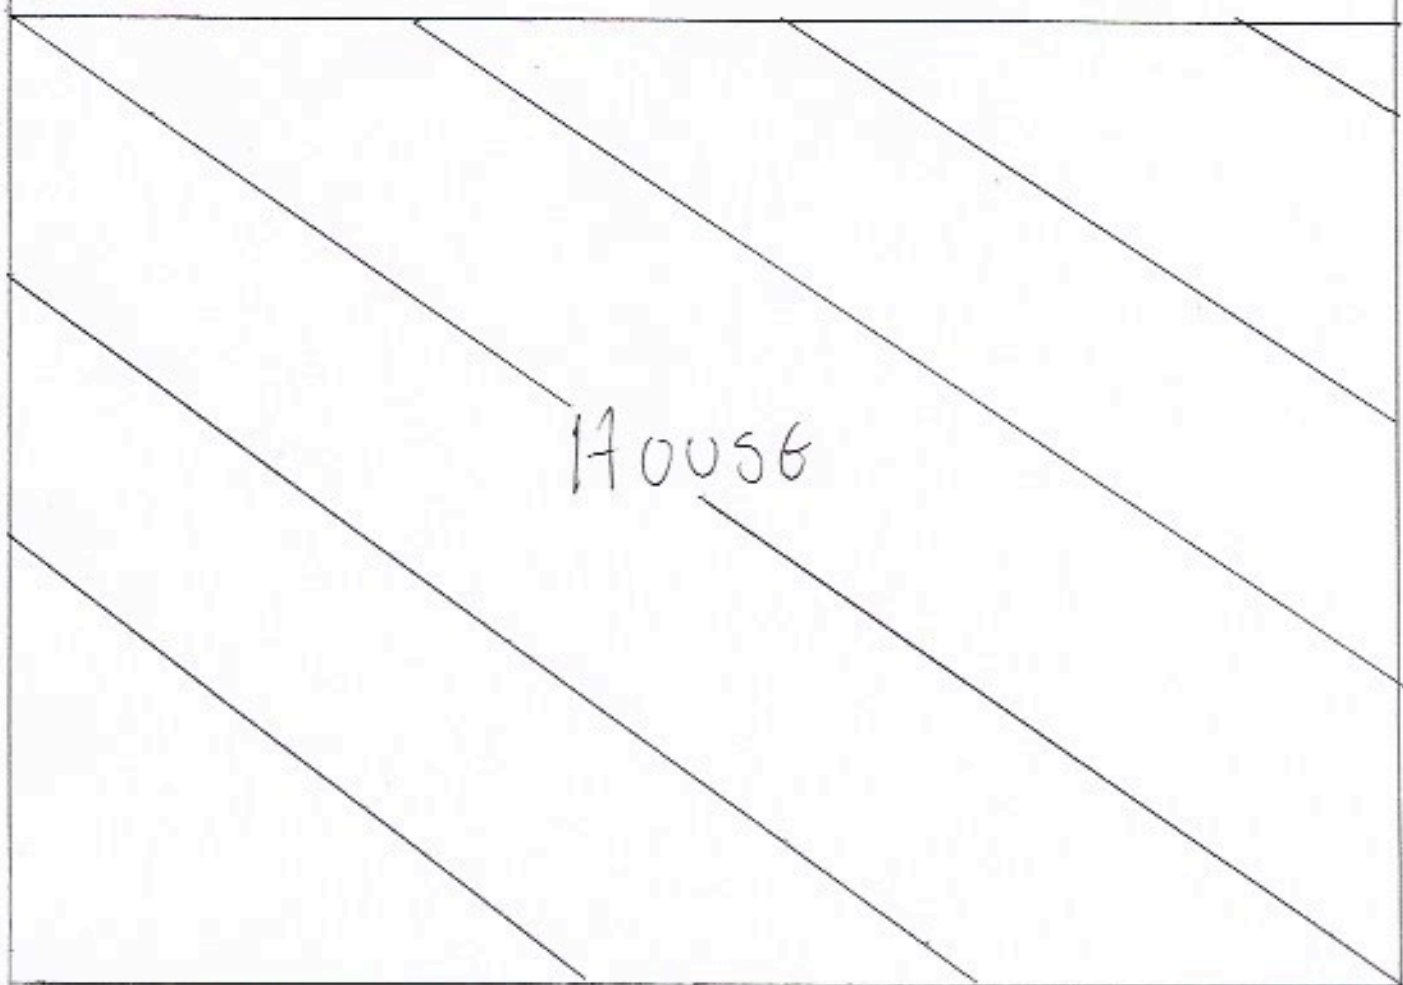

House

FROGNAL GARDENS