
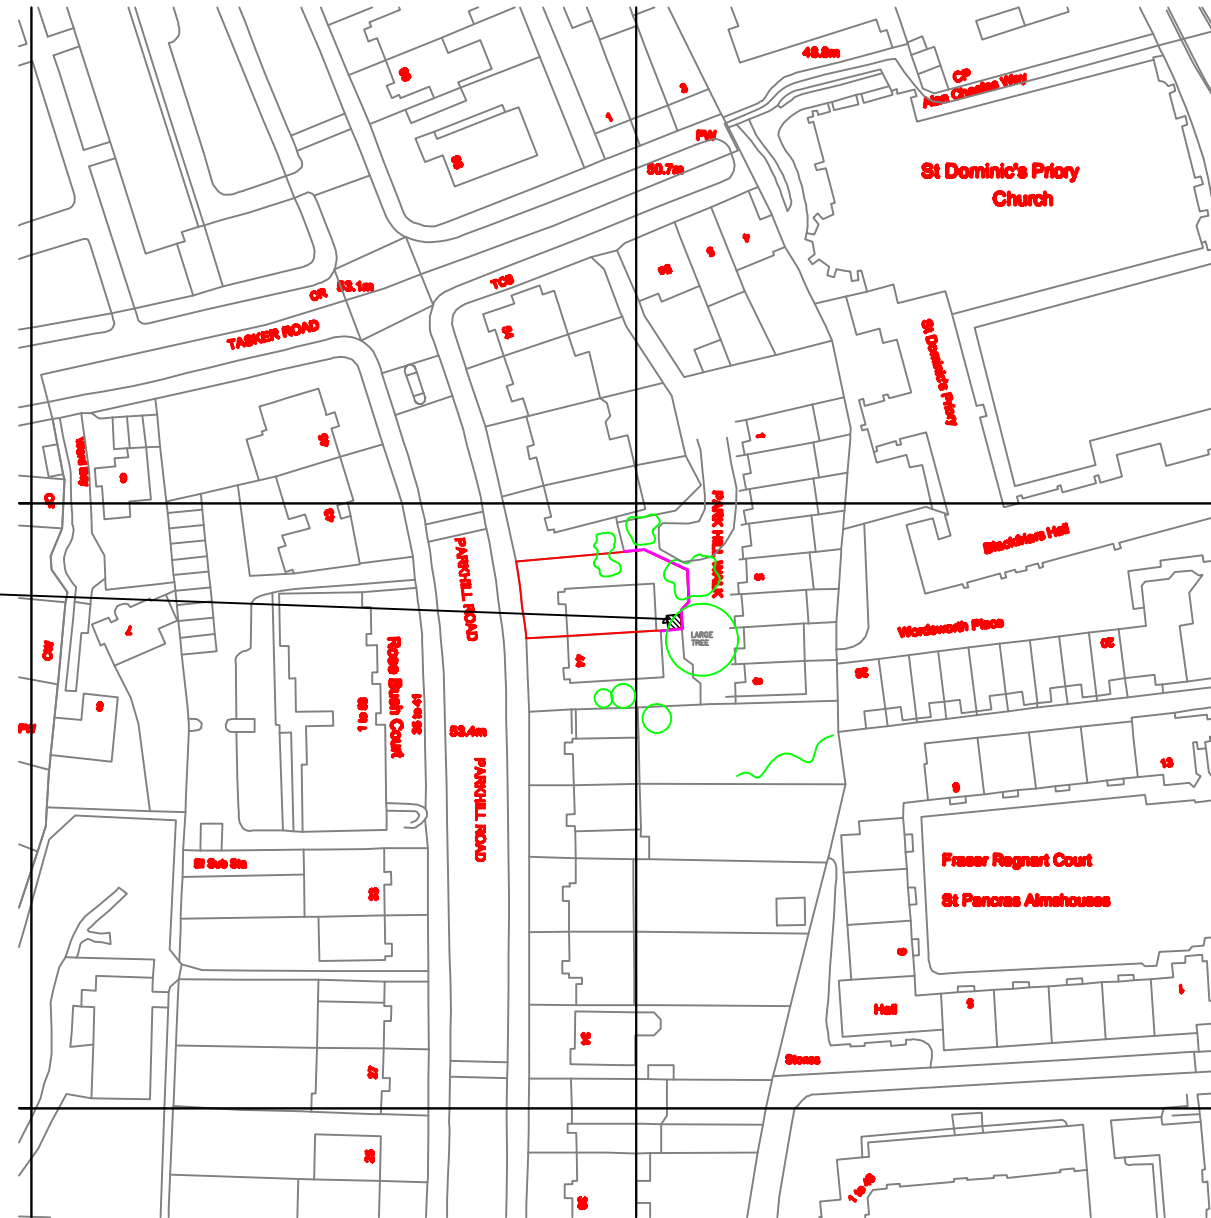
 APPROXIMATION OF TREE LINE
 DENOTES 6-FOOT HIGH FENCING

GARDEN OFFICE LOCATION



Metres 0 10 20 30 40 50



OS LICENSE No. 1729955
 OS PARTNER LICENSE No. 100031961

General Notes:

2	CLIENT COMMENTS	27.10.16
1	CLIENT COMMENTS	25.10.16
No.	Revision/ Issue	Date



Client Name and Address
 Emma Davidson
 Flat 4
 46 Parkhill Road
 London
 NW3 2YP




Project Details
 MICRO ULTRA
 SMART OFFICE
 LOCATION PLAN




Project No. 200785

Date 05 09 2016

Scale 1-1250 A3

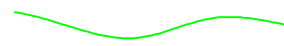

-  APPROXIMATION OF TREE LINE
-  DENOTES 6-FOOT HIGH FENCING
-  DENOTES EXISTING SMALL TREE TO BE REMOVED

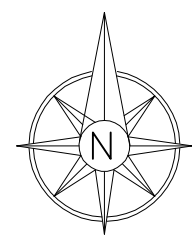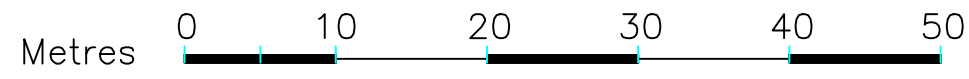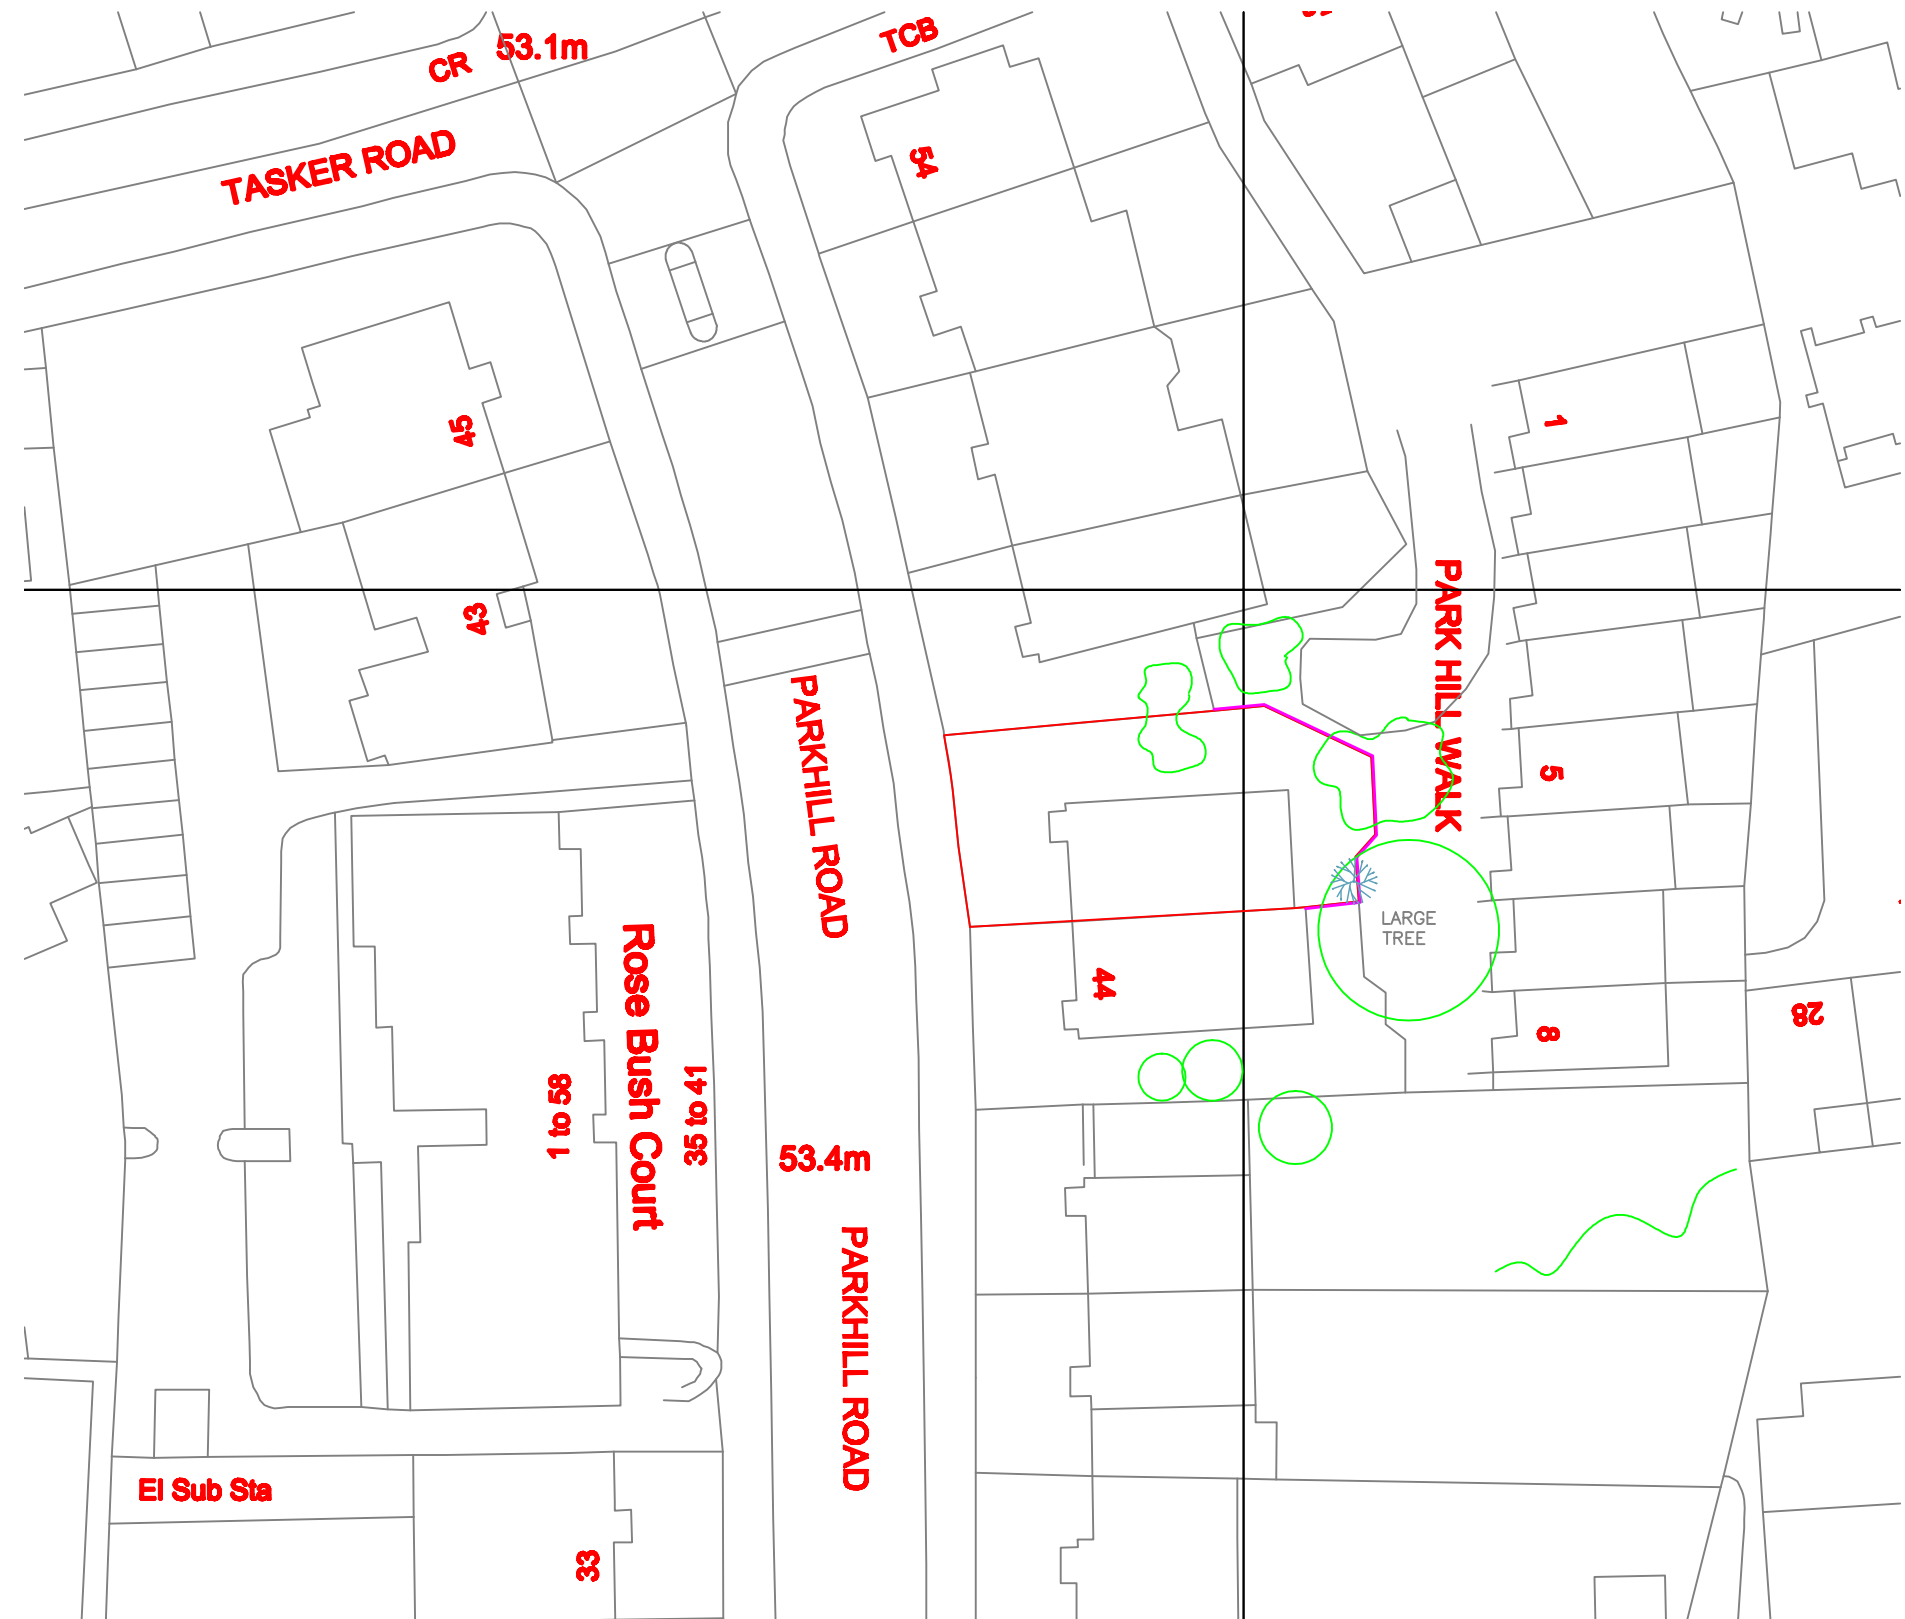

OS LICENSE No. 1729955
 OS PARTNER LICENSE No. 100031961


General Notes:




No.	Revision/ Issue	Date






Client Name and Address
 Emma Davidson
 Flat 4
 46 Parkhill Road
 London
 NW3 2YP

Project Details
 MICRO ULTRA
 SMART OFFICE
 BLOCK PLAN - EXISTING

Project No.	200785	
Date	25 10 2016	
Scale	1-500 A3	

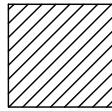-  APPROXIMATION OF TREE LINE
-  DENOTES 6-FOOT HIGH FENCING
-  DENOTES NEW SMART OFFICE

GARDEN OFFICE LOCATION

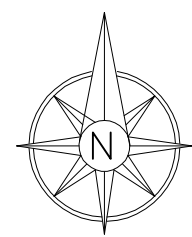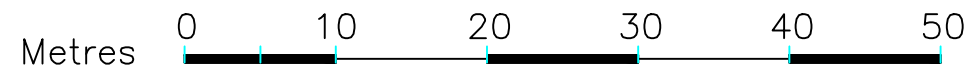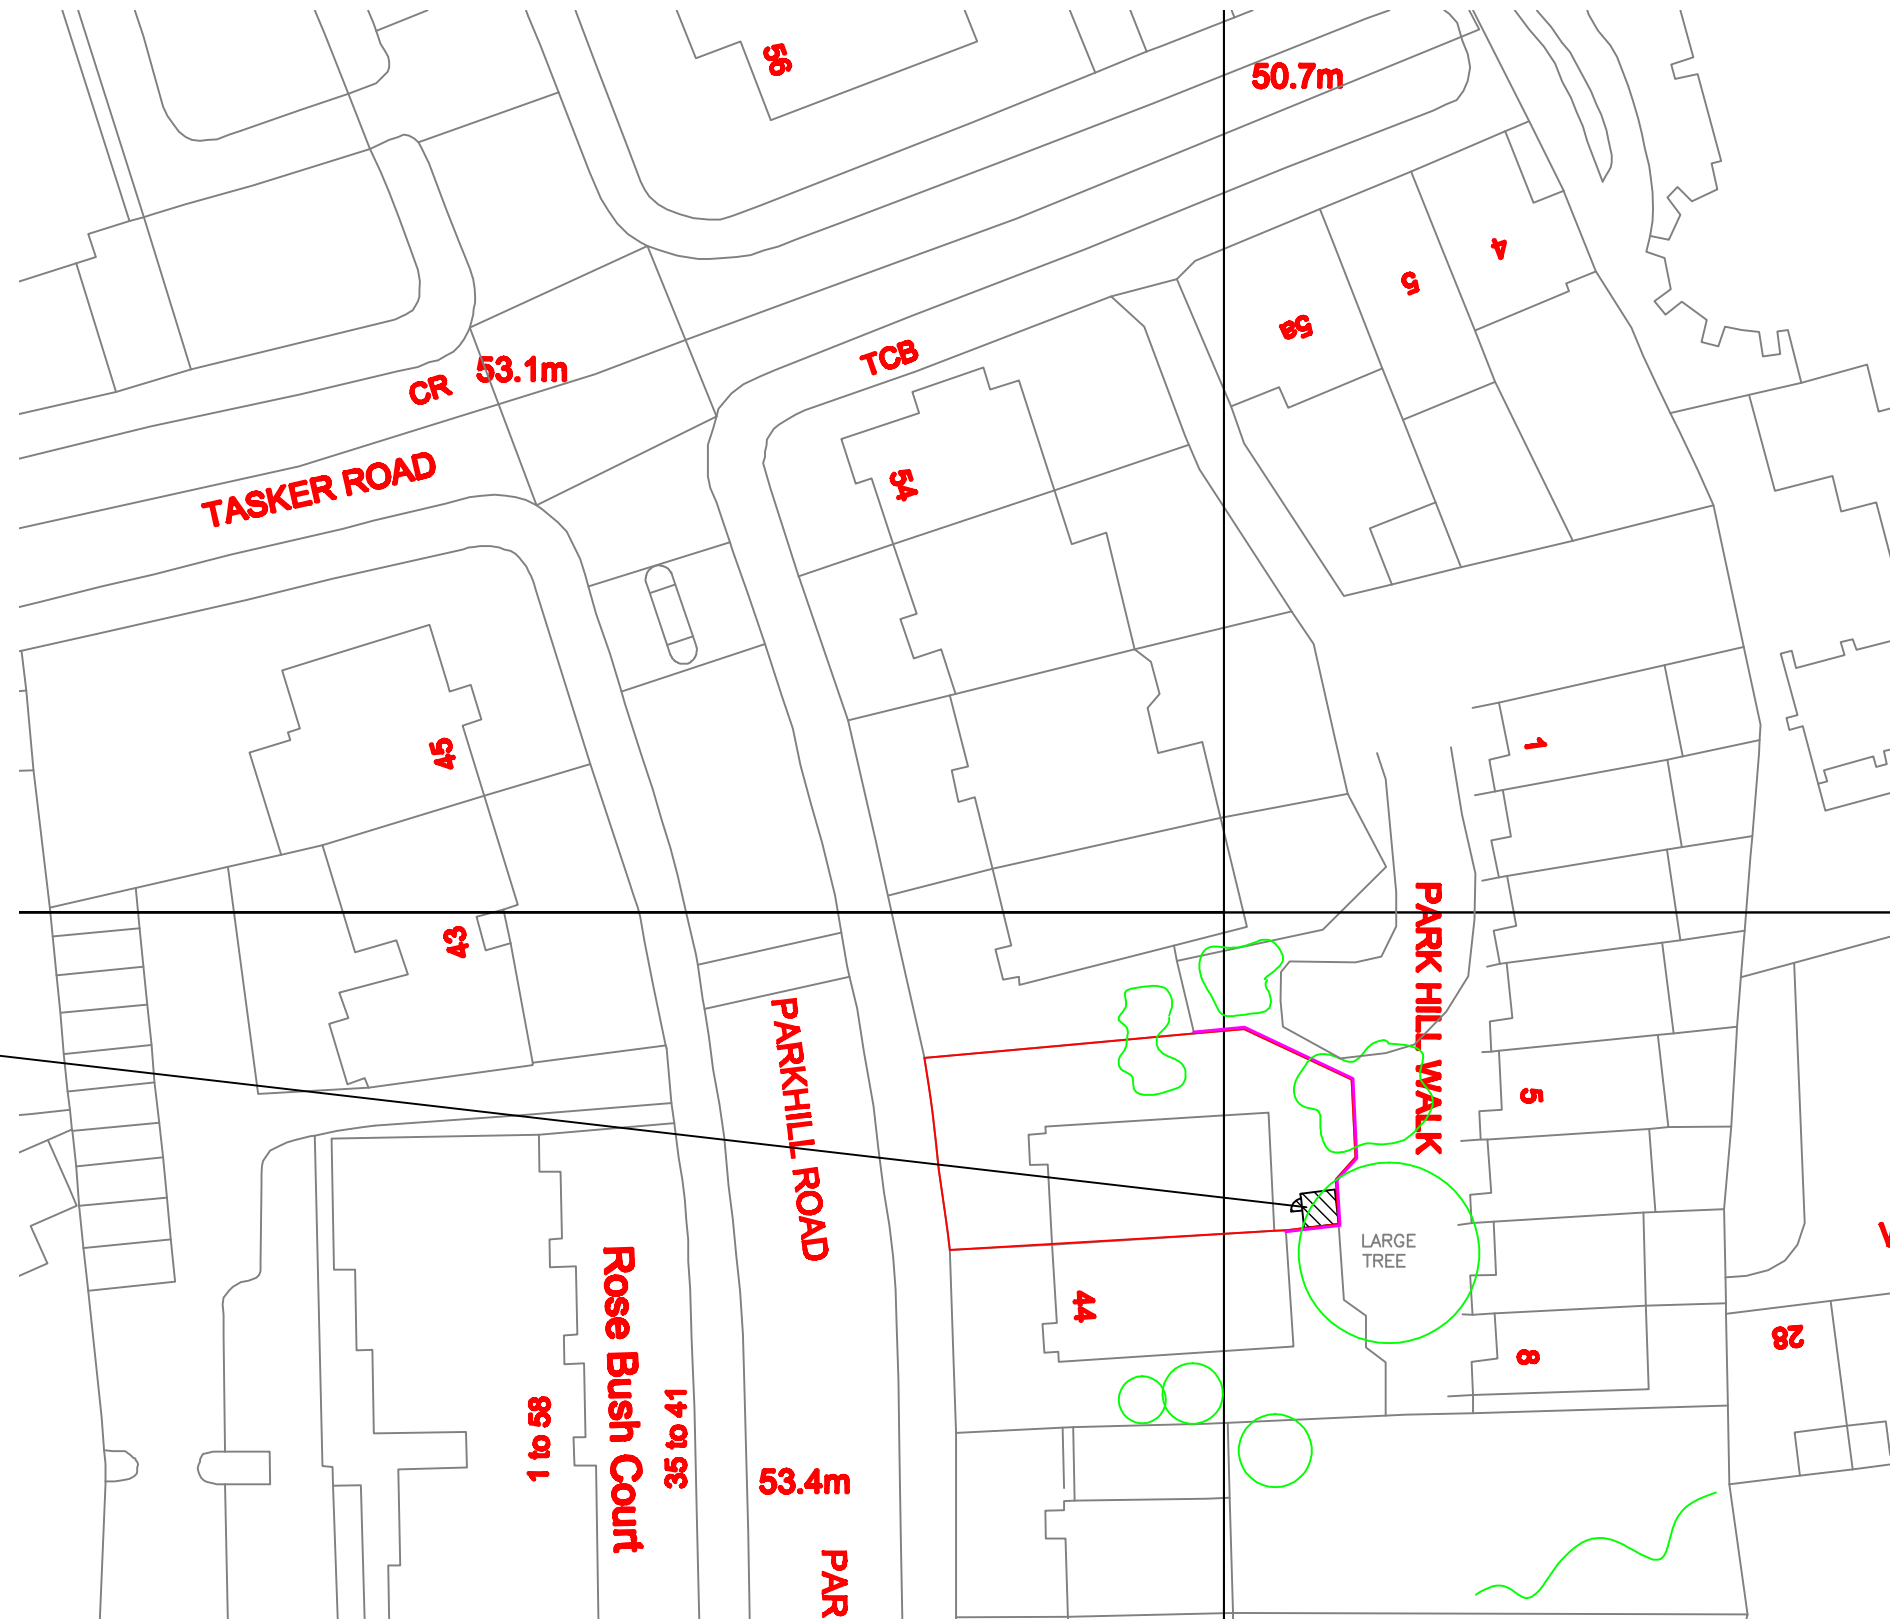

OS LICENSE No. 1729955
 OS PARTNER LICENSE No. 100031961

General Notes:


No.	Revision/ Issue	Date
1	CLIENT COMMENTS	27.10.16




Client Name and Address
 Emma Davidson
 Flat 4
 46 Parkhill Road
 London
 NW3 2YP

Project Details
 MICRO ULTRA
 SMART OFFICE
 BLOCK PLAN - PROPOSED


Project No.	200785	
Date	25 10 2016	
Scale	1-500 A3	

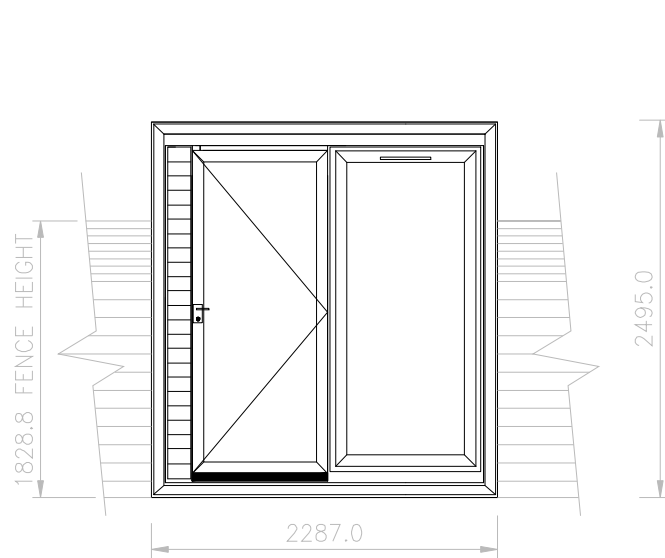


FRONT ELEVATION F-F
SCALE 1:50

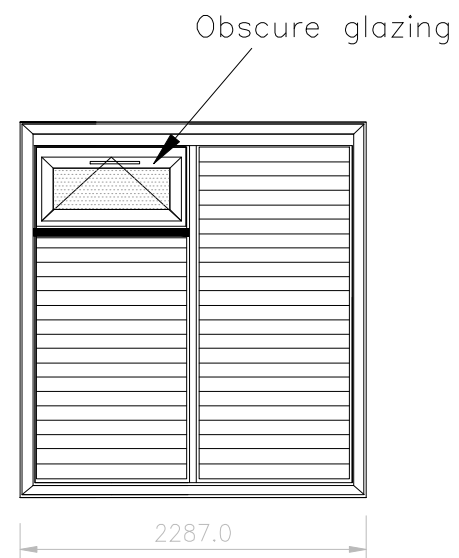

SIDE ELEVATION R-R
SCALE 1:50

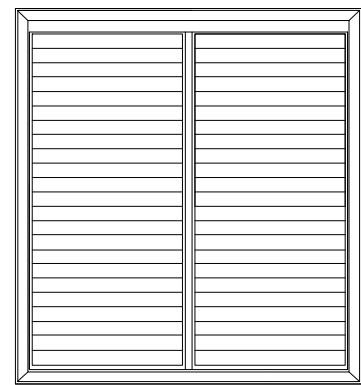

REAR ELEVATION B-B
SCALE 1:50

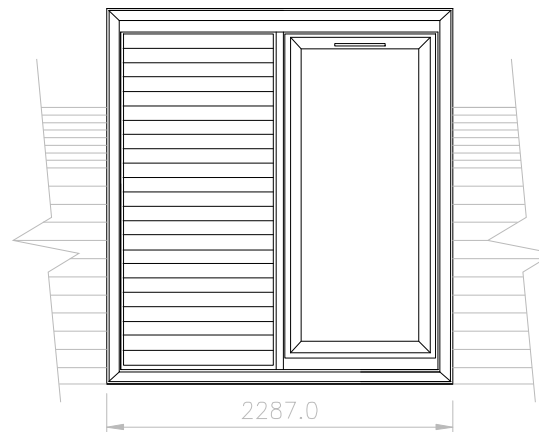

SIDE ELEVATION L-L
SCALE 1:50



General Notes:


2	CLIENT COMMENTS	27.10.16
1	CLIENT COMMENTS	25.10.16
No.	Revision/ Issue	Date



Client Name and Address
 Emma Davidson
 Flat 4
 46 Parkhill Road
 London
 NW3 2YP

Project Details
 MICRO ULTRA
 SMART OFFICE
 ELEVATIONS ONLY

Project No.	200785	
Date	05 09 2016	
Scale	1-50 A3	

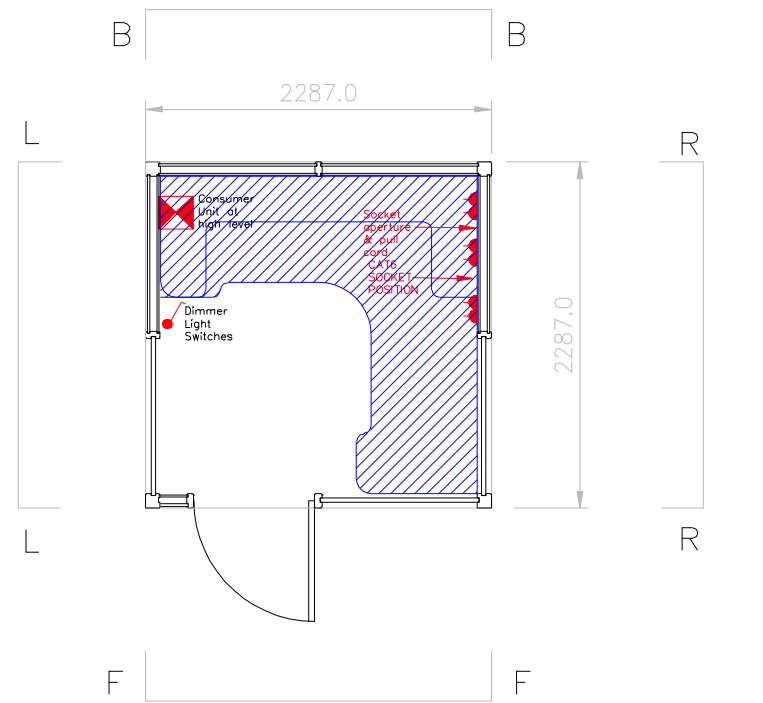

General Notes:

No.	Revision/ Issue	Date
2	CLIENT COMMENTS	27.10.16
1	Pull cord location added	06.09.16

Client Name and Address
 Emma Davidson
 Flat 4
 46 Parkhill Road
 London
 NW3 2YP

Project Details
 MICRO ULTRA
 SMART OFFICE
 PLAN ONLY

Project No.	200785	
Date	05 09 2016	
Scale	1-50	A3