


NOTE:  
 Ensure that this toilet is compliant with Part M of the Building Regulations.

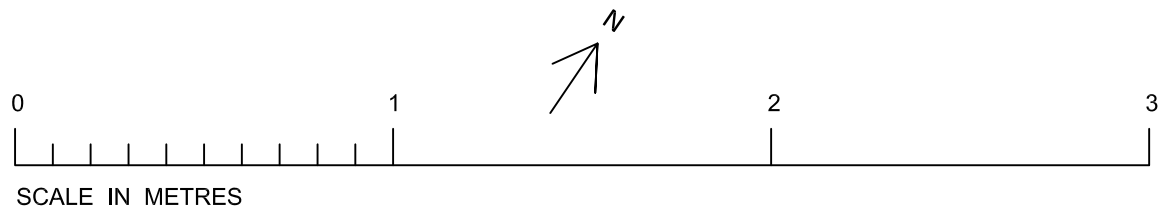


NOTES  
 Do not scale from this drawing.  
 All dimensions must be checked on site prior to commencement of construction.

STATUS  
 LISTED BUILDING CONSENT


PROJECT  
 LMS WC RENOVATION  
 DRAWING TITLE  
 TOILET 1 AS PROPOSED - DISABLED / LOWER GROUND FLOOR  
 DATE  
 OCT 2016  
 SCALE  
 1:20 @A-3

THE LONDON MATHEMATICAL SOCIETY, DE MORGAN HOUSE, 57-58 RUSSELL SQUARE, LONDON WC1B 4HS


DRAWING NO. 09 REVISION

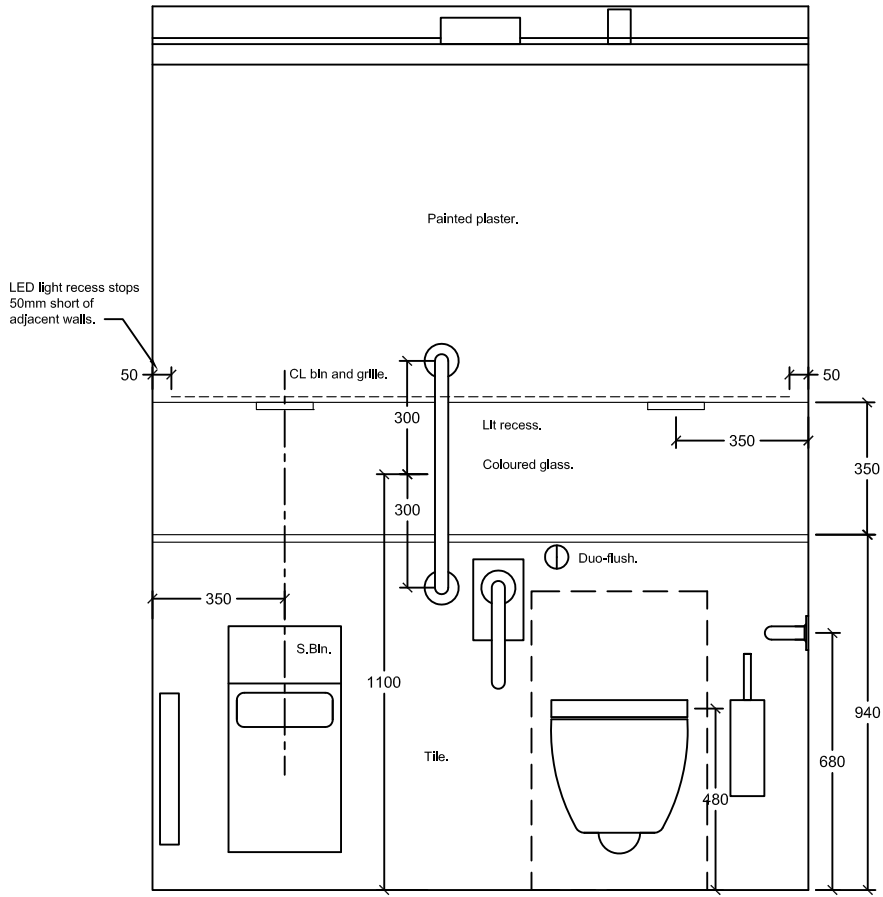


ELEVATION A

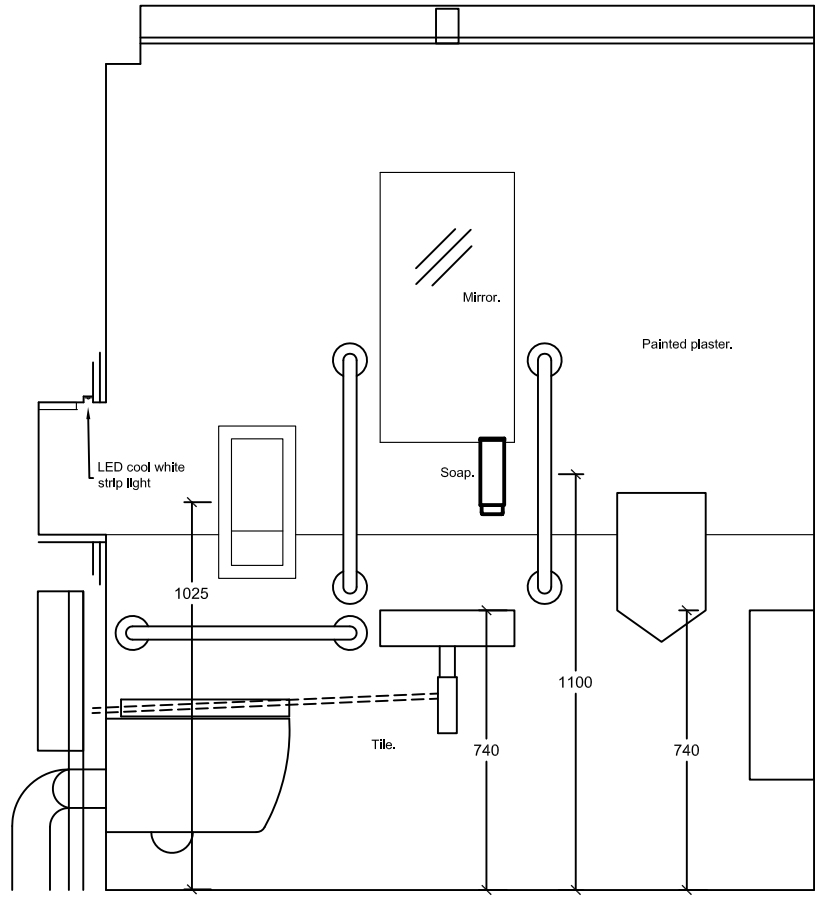

ELEVATION B

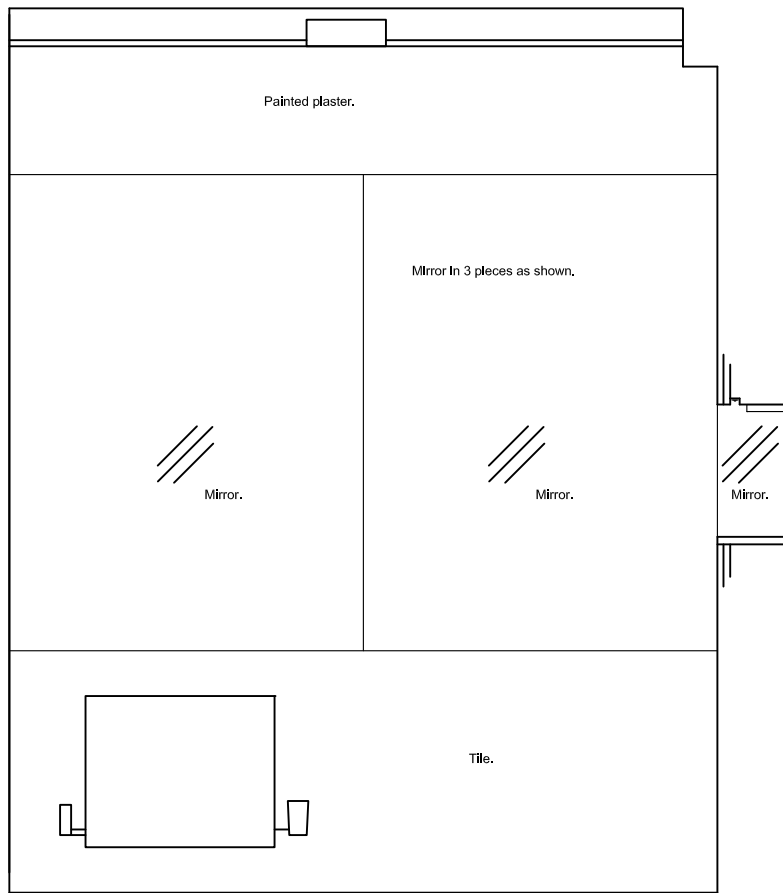

ELEVATION D

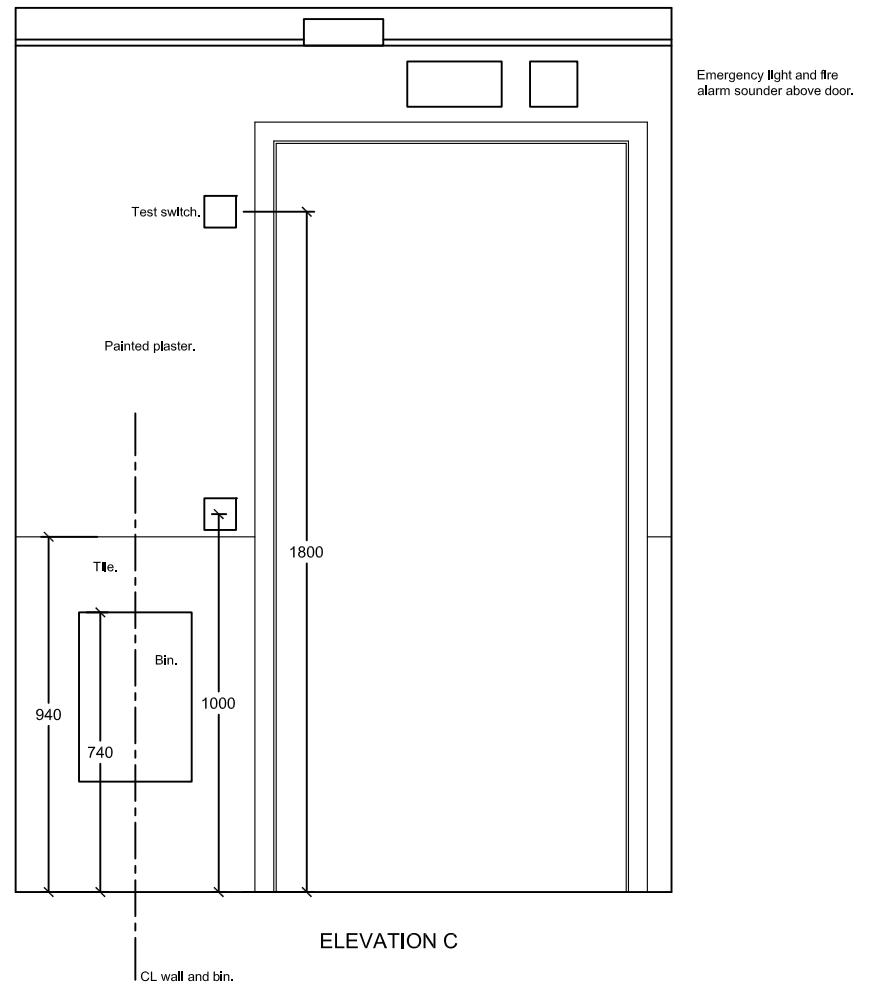

ELEVATION C

58 RUSSELL SQUARE  
TOILET 1 ELEVATIONS AS PROPOSED - DISABLED / LOWER GROUND FLOOR

NOTE:  
Ensure that this toilet is compliant with  
Part M of the Building Regulations.



SCALE IN METRES



NOTES  
Do not scale from this drawing.  
All dimensions must be checked on site prior to  
commencement of construction.

STATUS  
LISTED BUILDING CONSENT

PROJECT  
LMS WC RENOVATION  
DRAWING TITLE  
TOILET 1 ELEVATIONS AS PROPOSED - DISABLED / LOWER GROUND FLOOR  
DATE  
OCT 2016  
SCALE  
1:20 @A-3

THE LONDON MATHEMATICAL  
SOCIETY, DE MORGAN HOUSE, 57-58  
RUSSELL SQUARE, LONDON WC1B 4HS

DRAWING NO. 10  
REVISION

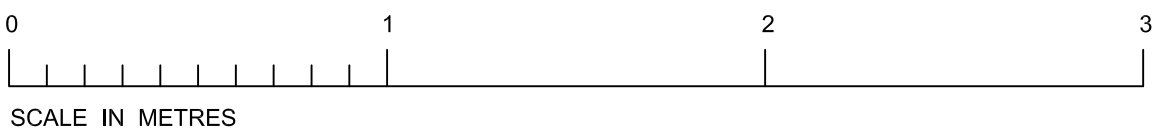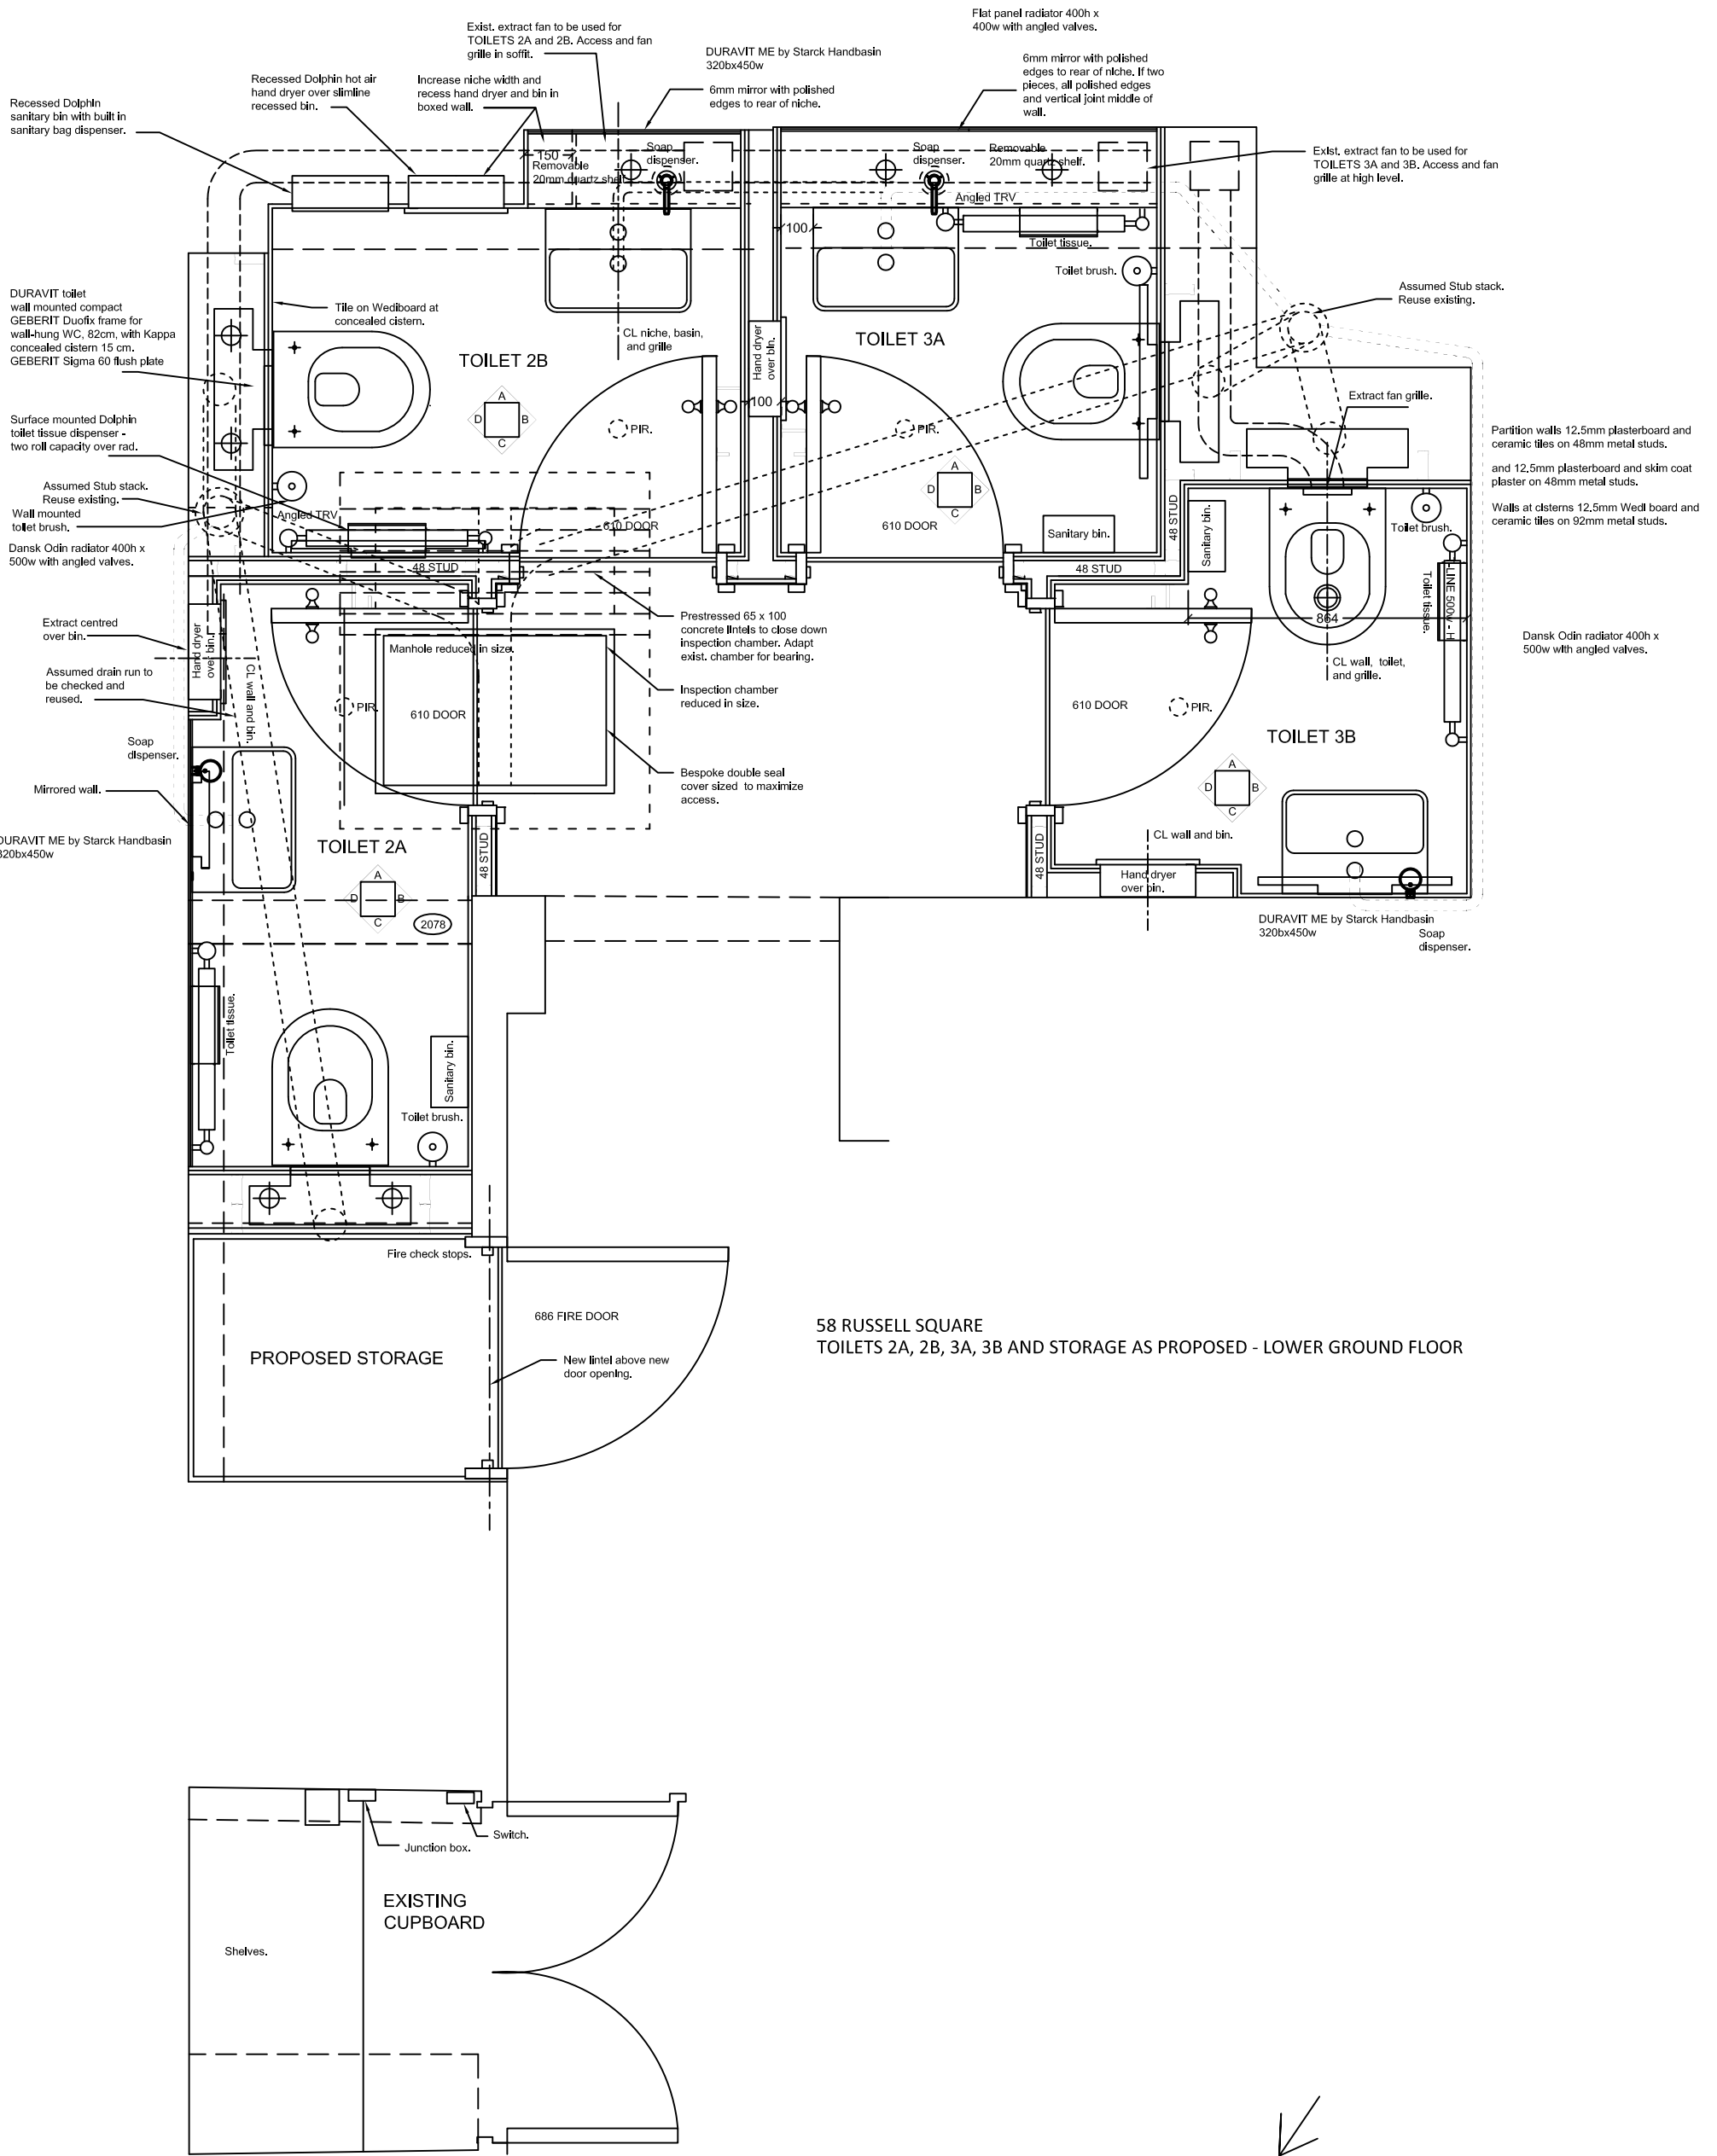


NOTES  
Do not scale from this drawing.  
All dimensions must be checked on site prior to commencement of construction.

STATUS  
LISTED BUILDING CONSENT


PROJECT  
LMS WC RENOVATION  
DRAWING TITLE  
TOILETS 2A, 2B, 3A, 3B AND STORAGE AS PROPOSED - LOWER GROUND FLOOR  
DATE  
OCT 2016  
SCALE  
1:20 @A-3

THE LONDON MATHEMATICAL SOCIETY, DE MORGAN HOUSE, 57-58 RUSSELL SQUARE, LONDON WC1B 4HS


DRAWING NO. 11 REVISION

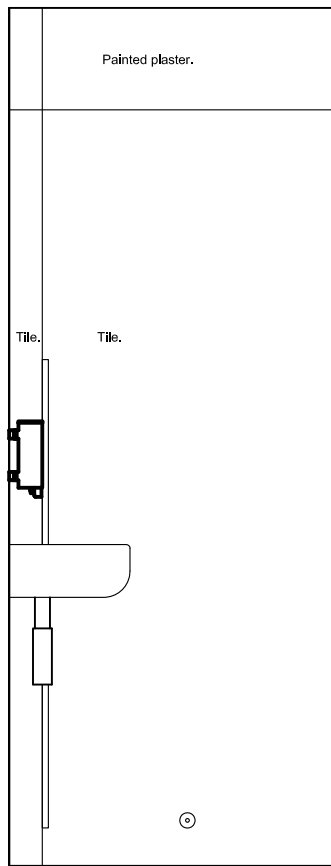


TOILET 2A - ELEVATION A

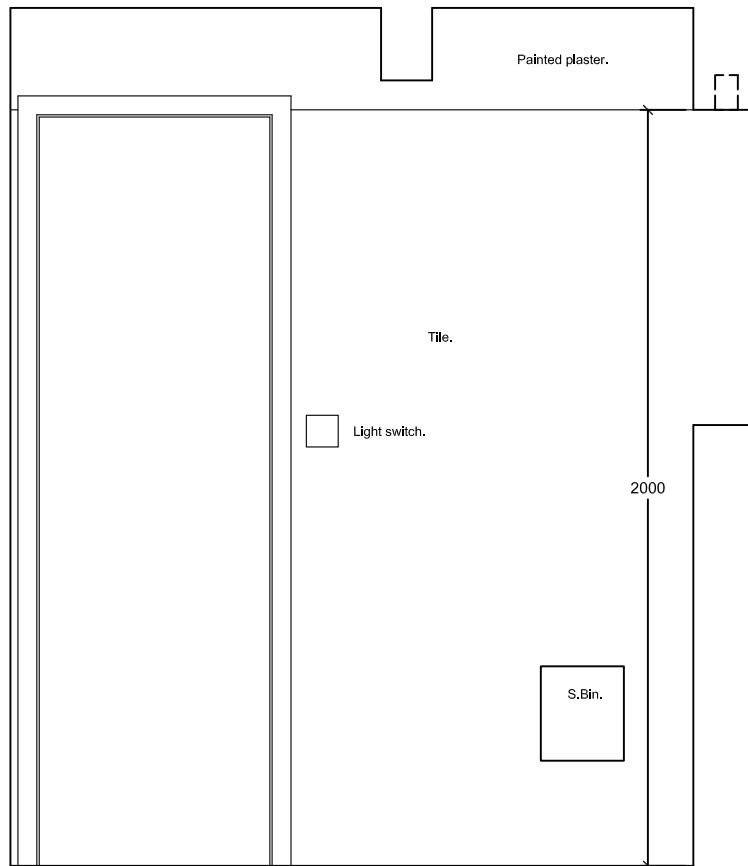

TOILET 2A - ELEVATION B

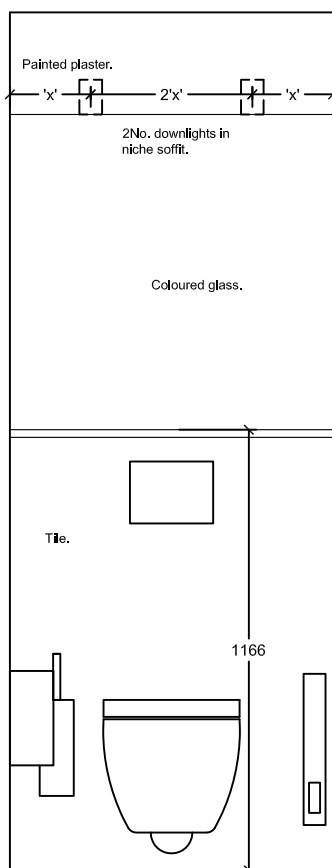


TOILET 2A - ELEVATION C

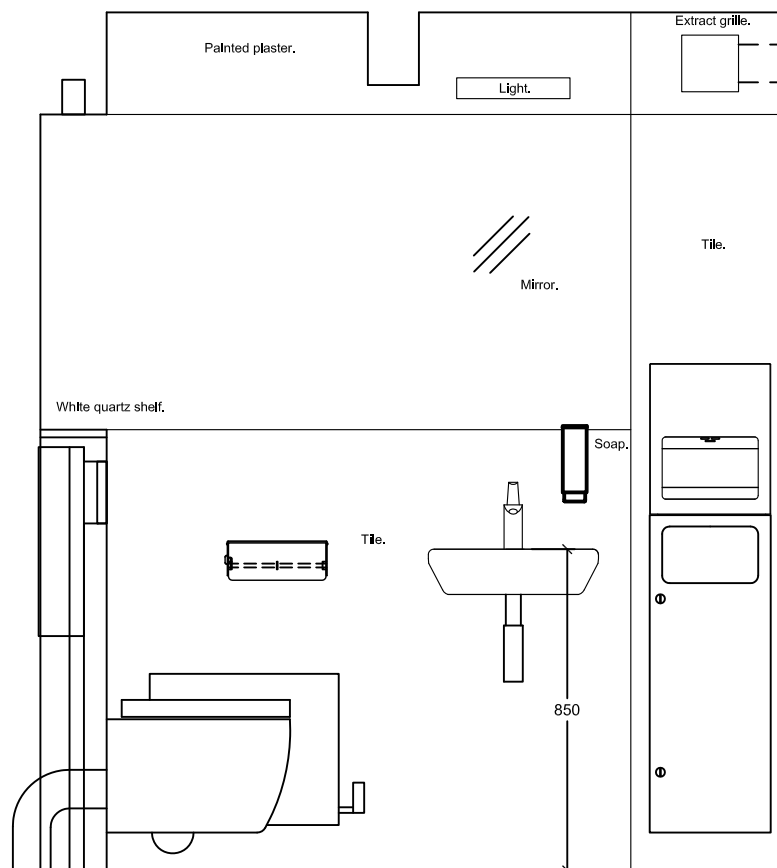

TOILET 2A - ELEVATION D

58 RUSSELL SQUARE  
TOILET 2A ELEVATIONS AS PROPOSED - LOWER GROUND FLOOR

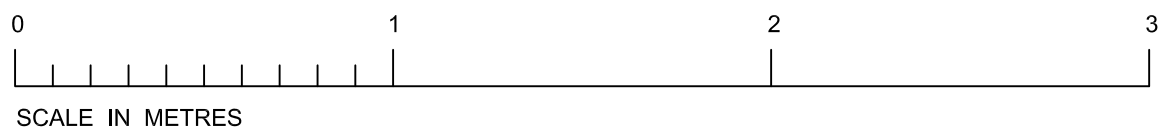

SCALE IN METRES


NOTES  
Do not scale from this drawing.  
All dimensions must be checked on site prior to commencement of construction.

STATUS  
LISTED BUILDING CONSENT


PROJECT  
LMS WC RENOVATION  
DRAWING TITLE  
TOILET 2A ELEVATIONS AS PROPOSED - LOWER GROUND FLOOR  
DATE  
OCT 2016  
SCALE  
1:20 @A-3

THE LONDON MATHEMATICAL  
SOCIETY, DE MORGAN HOUSE, 57-58  
RUSSELL SQUARE, LONDON WC1B 4HS


DRAWING NO. 12 REVISION

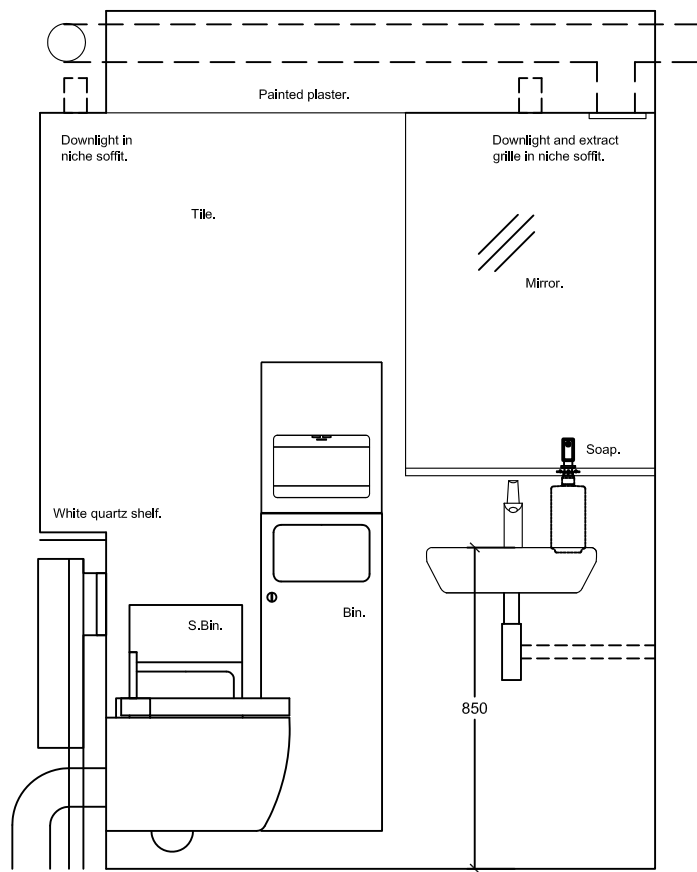


TOILET 2B - ELEVATION A

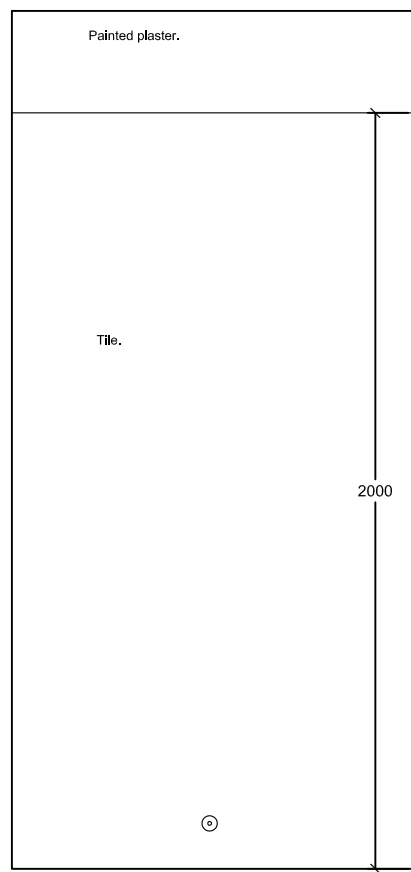

TOILET 2B - ELEVATION B

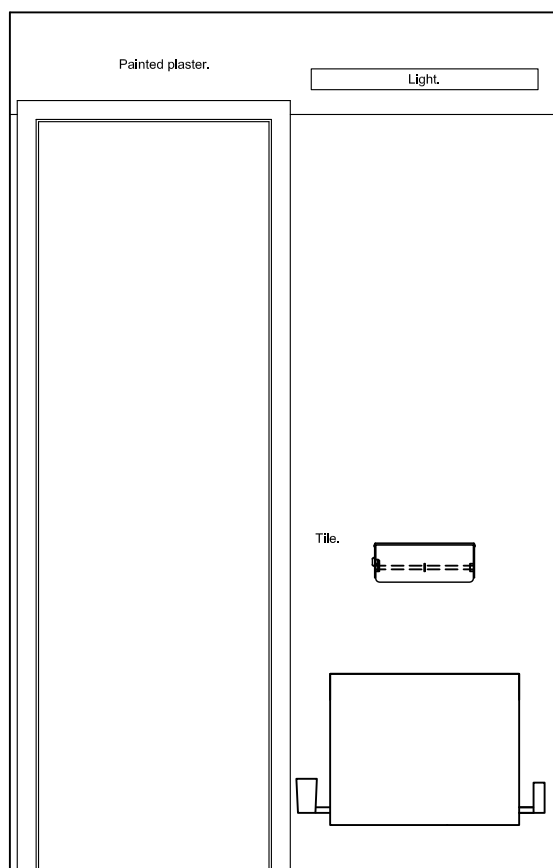

TOILET 2B - ELEVATION C

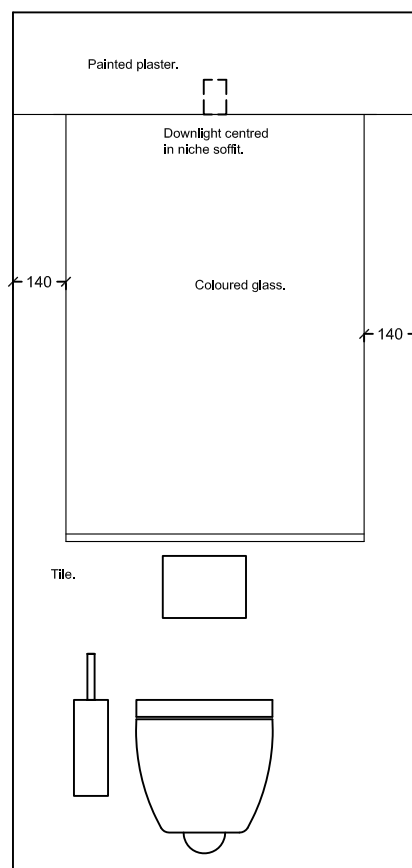

TOILET 2B - ELEVATION D

58 RUSSELL SQUARE  
TOILET 2B ELEVATIONS AS PROPOSED - LOWER GROUND FLOOR



SCALE IN METRES


NOTES  
Do not scale from this drawing.  
All dimensions must be checked on site prior to commencement of construction.

STATUS  
LISTED BUILDING CONSENT


PROJECT  
LMS WC RENOVATION  
DRAWING TITLE  
TOILET 2B ELEVATIONS AS PROPOSED - LOWER GROUND FLOOR  
DATE  
OCT 2016  
SCALE  
1:20 @A-3

THE LONDON MATHEMATICAL  
SOCIETY, DE MORGAN HOUSE, 57-58  
RUSSELL SQUARE, LONDON WC1B 4HS


DRAWING NO. 13 REVISION .

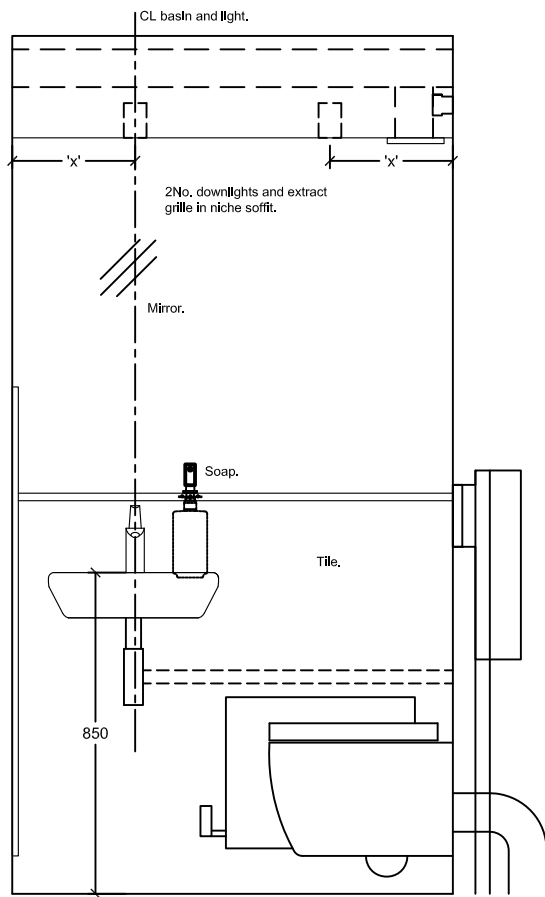


TOILET 3A - ELEVATION A

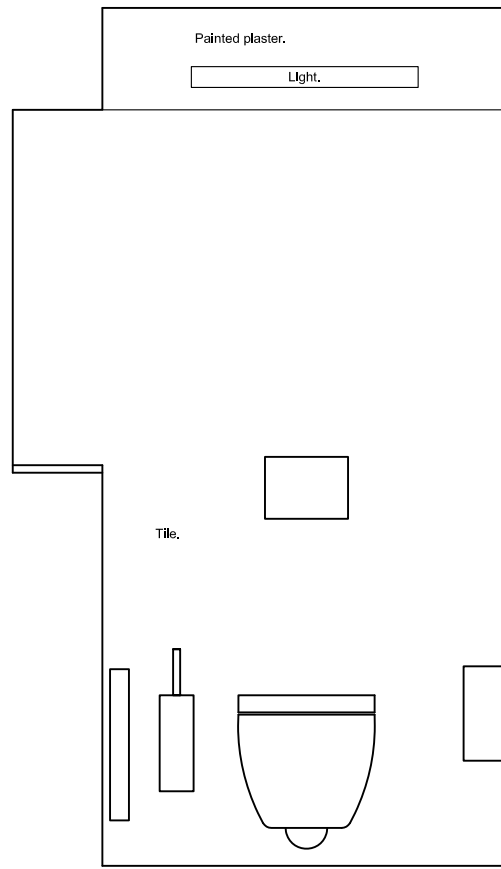

TOILET 3A - ELEVATION B

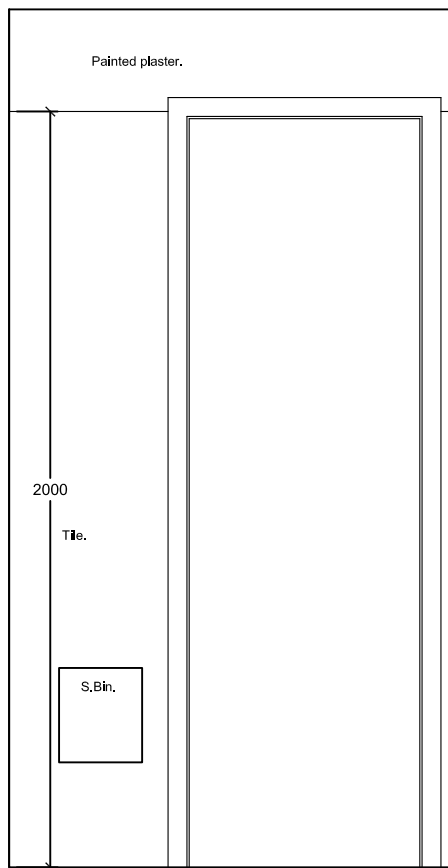

TOILET 3A - ELEVATION C

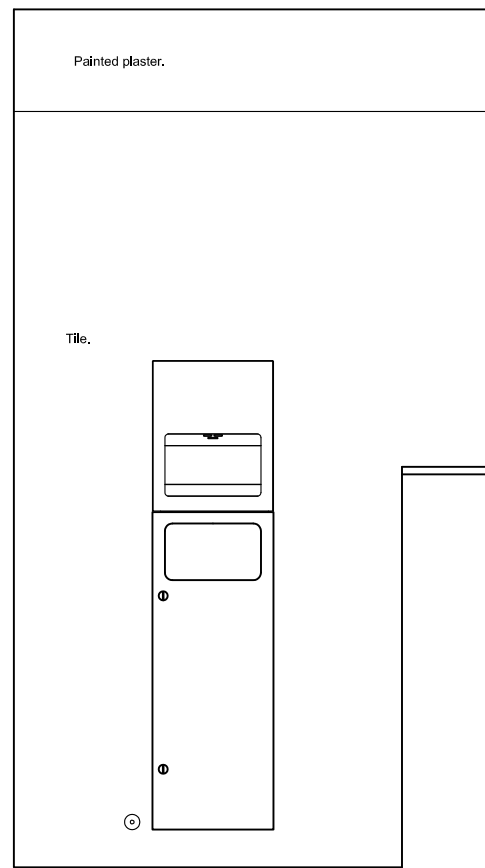

TOILET 3A - ELEVATION D

58 RUSSELL SQUARE  
TOILET 3A ELEVATIONS AS PROPOSED - LOWER GROUND FLOOR



SCALE IN METRES


NOTES  
Do not scale from this drawing.  
All dimensions must be checked on site prior to commencement of construction.

STATUS  
LISTED BUILDING CONSENT


PROJECT  
LMS WC RENOVATION  
DRAWING TITLE  
TOILET 3A ELEVATIONS AS PROPOSED - LOWER GROUND FLOOR  
DATE  
OCT 2016  
SCALE  
1:20 @A-3

THE LONDON MATHEMATICAL  
SOCIETY, DE MORGAN HOUSE, 57-58  
RUSSELL SQUARE, LONDON WC1B 4HS


DRAWING NO. 14 REVISION .

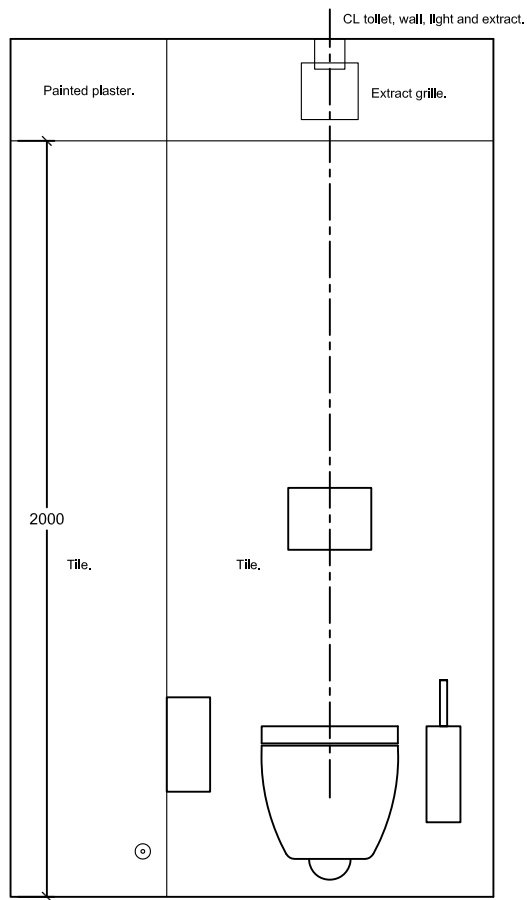


TOILET 3B - ELEVATION A

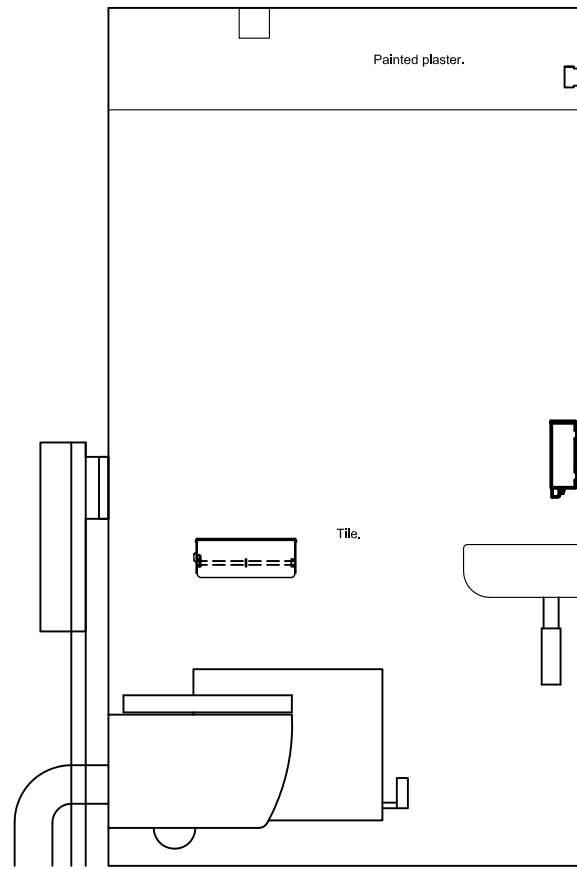

TOILET 3B - ELEVATION B

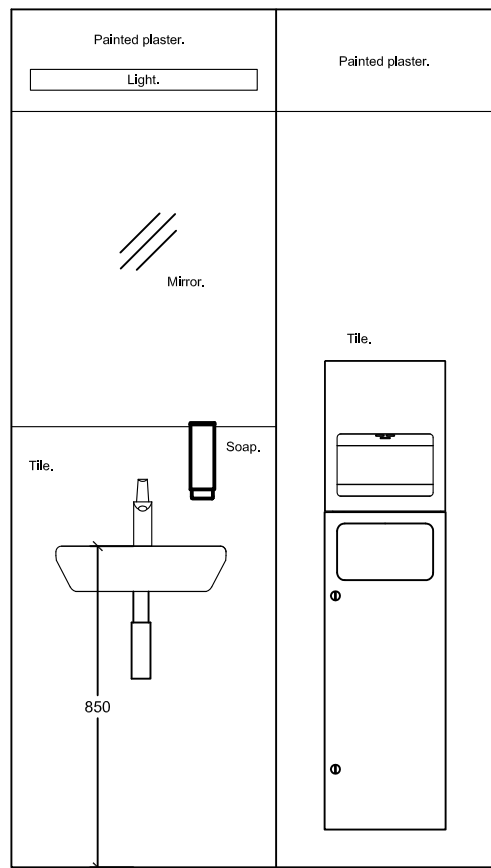

TOILET 3B - ELEVATION C

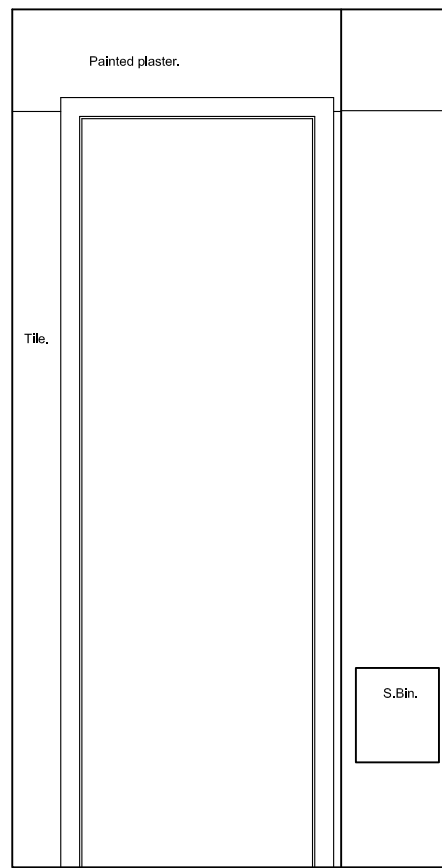

TOILET 3B - ELEVATION D

58 RUSSELL SQUARE  
TOILET 3B ELEVATIONS AS PROPOSED - LOWER GROUND FLOOR



SCALE IN METRES


NOTES  
Do not scale from this drawing.  
All dimensions must be checked on site prior to commencement of construction.

STATUS  
LISTED BUILDING CONSENT

PROJECT  
LMS WC RENOVATION  
DRAWING TITLE  
TOILET 3B ELEVATIONS AS PROPOSED - LOWER GROUND FLOOR  
DATE  
OCT 2016  
SCALE  
1:20 @A-3

THE LONDON MATHEMATICAL  
SOCIETY, DE MORGAN HOUSE, 57-58  
RUSSELL SQUARE, LONDON WC1B 4HS

DRAWING NO. 15 REVISION .

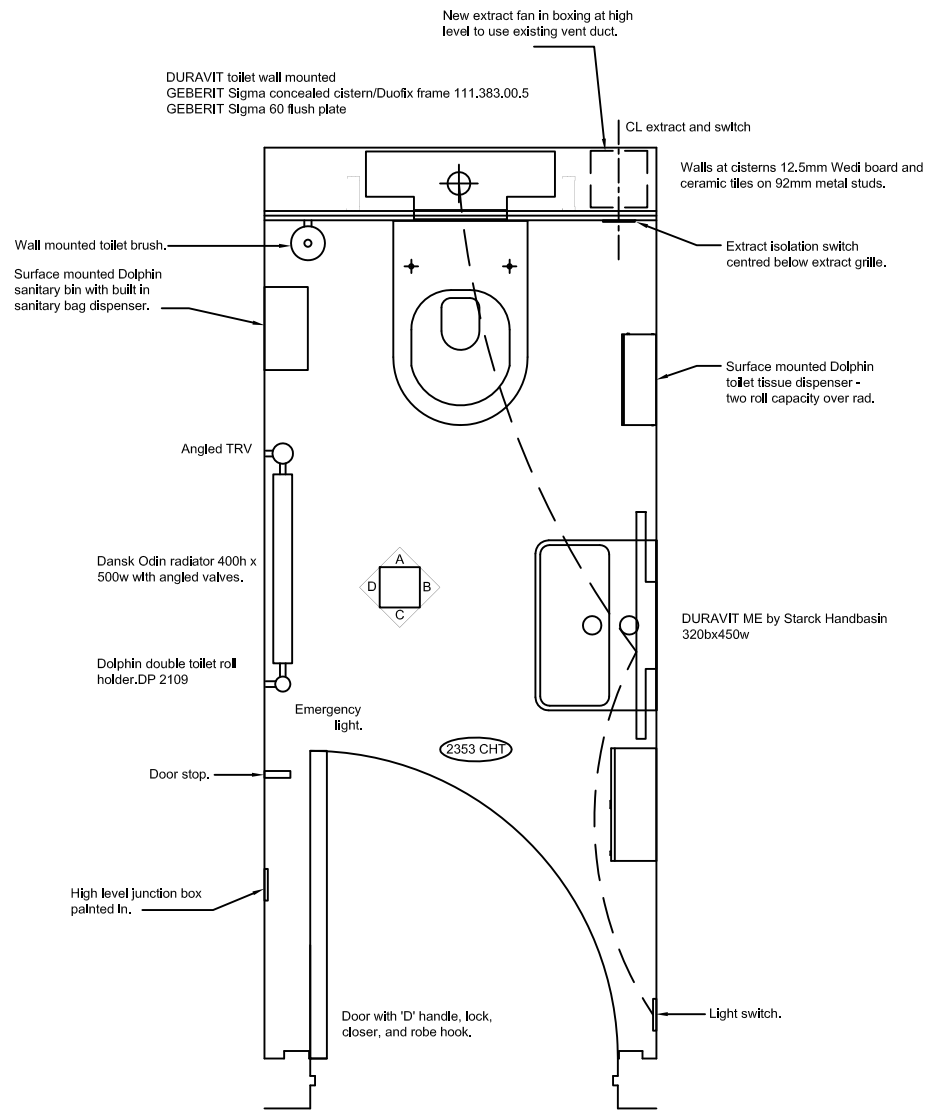

58 RUSSELL SQUARE  
TOILET 4 AS PROPOSED - GROUND FLOOR



NOTES  
Do not scale from this drawing.  
All dimensions must be checked on site prior to commencement of construction.


STATUS  
LISTED BUILDING CONSENT

PROJECT  
LMS WC RENOVATION  
DRAWING TITLE  
TOILET 4 AS PROPOSED - GROUND FLOOR  
DATE  
OCT 2016  
SCALE  
1:20 @A-3


THE LONDON MATHEMATICAL  
SOCIETY, DE MORGAN HOUSE, 57-58  
RUSSELL SQUARE, LONDON WC1B 4HS

DRAWING NO. 16 REVISION




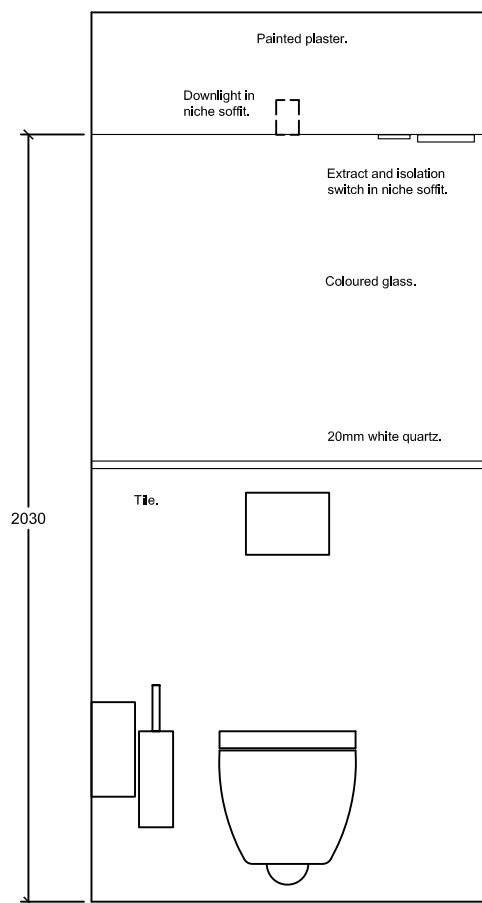


ELEVATION A

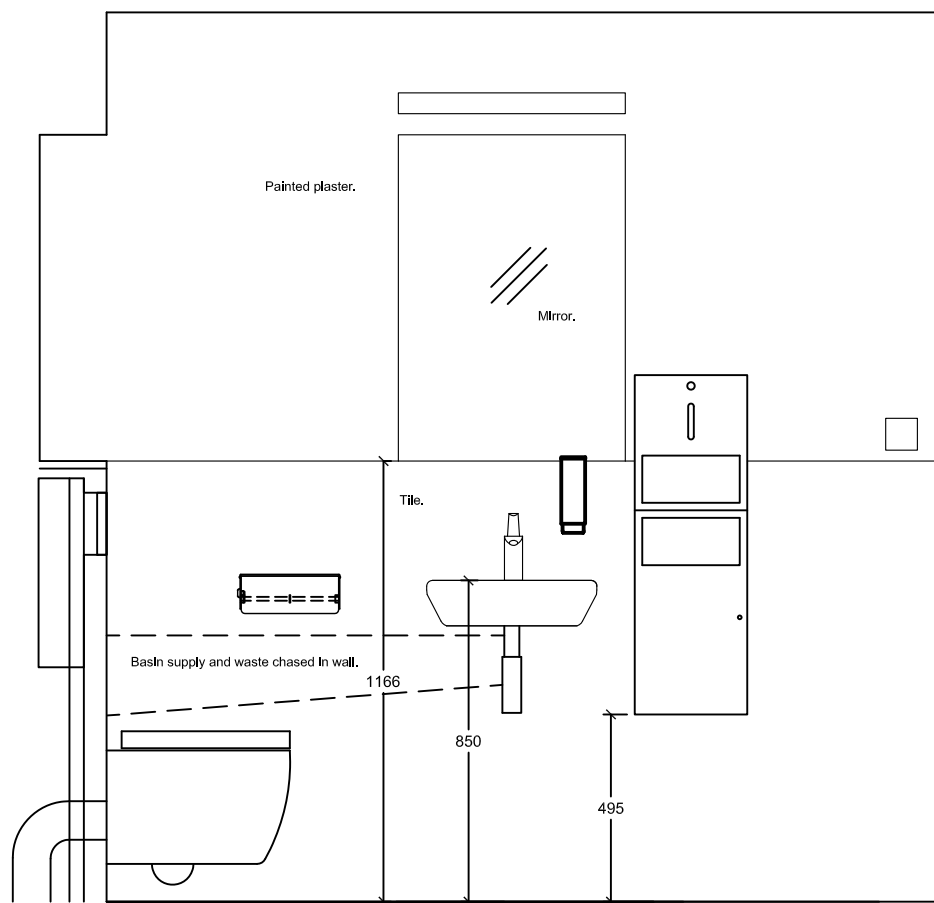

ELEVATION B

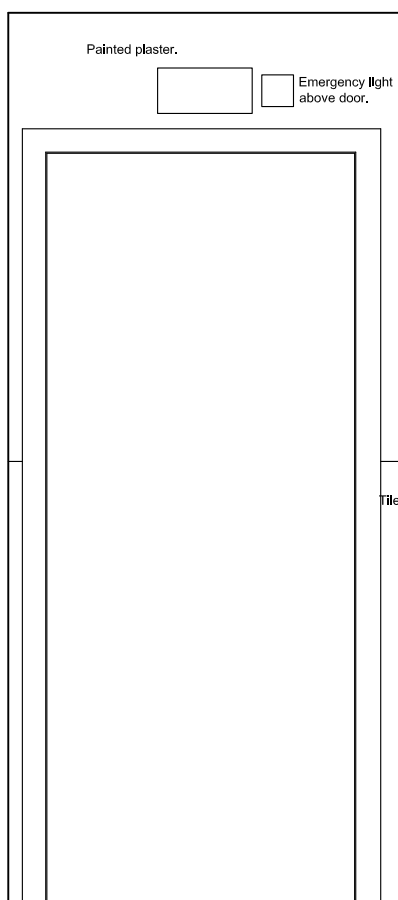


ELEVATION C

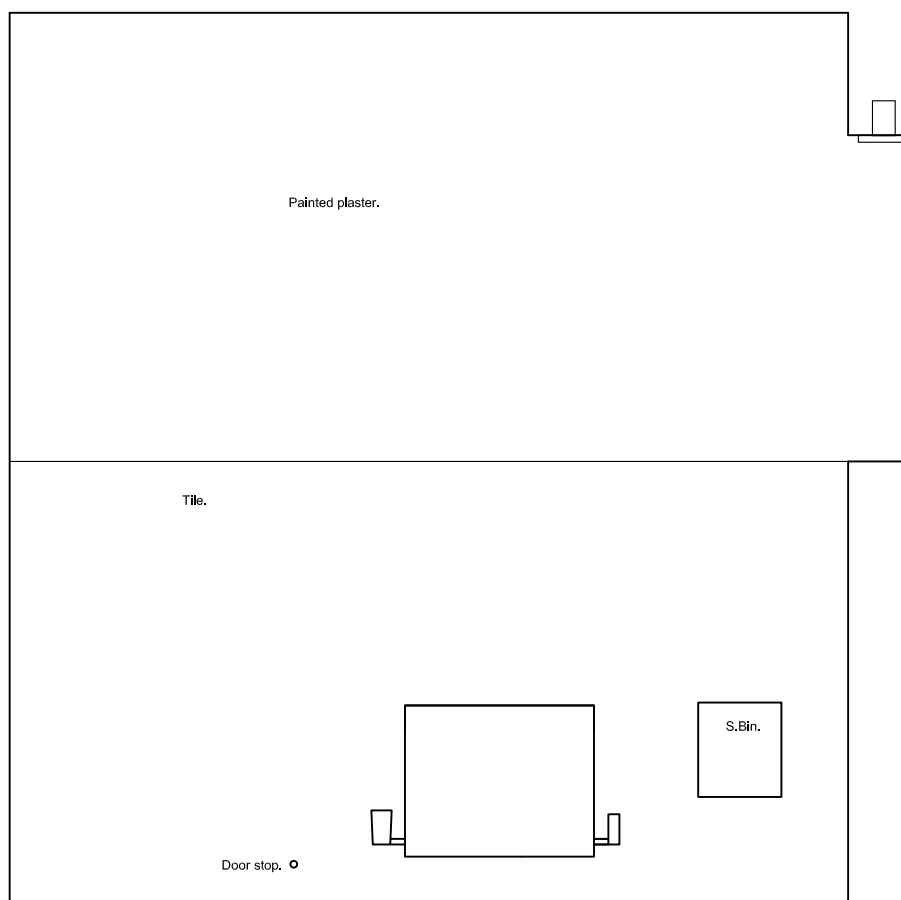

ELEVATION D

58 RUSSELL SQUARE  
TOILET 4 ELEVATIONS AS PROPOSED - GROUND FLOOR

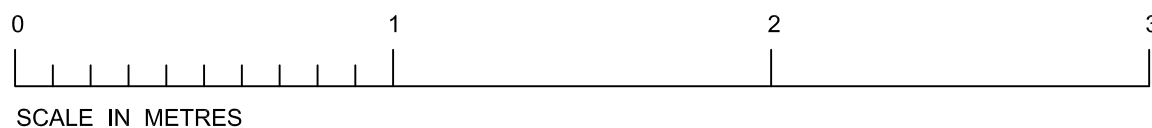

SCALE IN METRES


NOTES  
Do not scale from this drawing.  
All dimensions must be checked on site prior to commencement of construction.

STATUS  
LISTED BUILDING CONSENT

PROJECT  
LMS WC RENOVATION  
DRAWING TITLE  
TOILET 4 ELEVATIONS AS PROPOSED - GROUND FLOOR  
DATE  
OCT 2016  
SCALE  
1:20 @A-3

THE LONDON MATHEMATICAL  
SOCIETY, DE MORGAN HOUSE, 57-58  
RUSSELL SQUARE, LONDON WC1B 4HS

DRAWING NO. 17  
REVISION

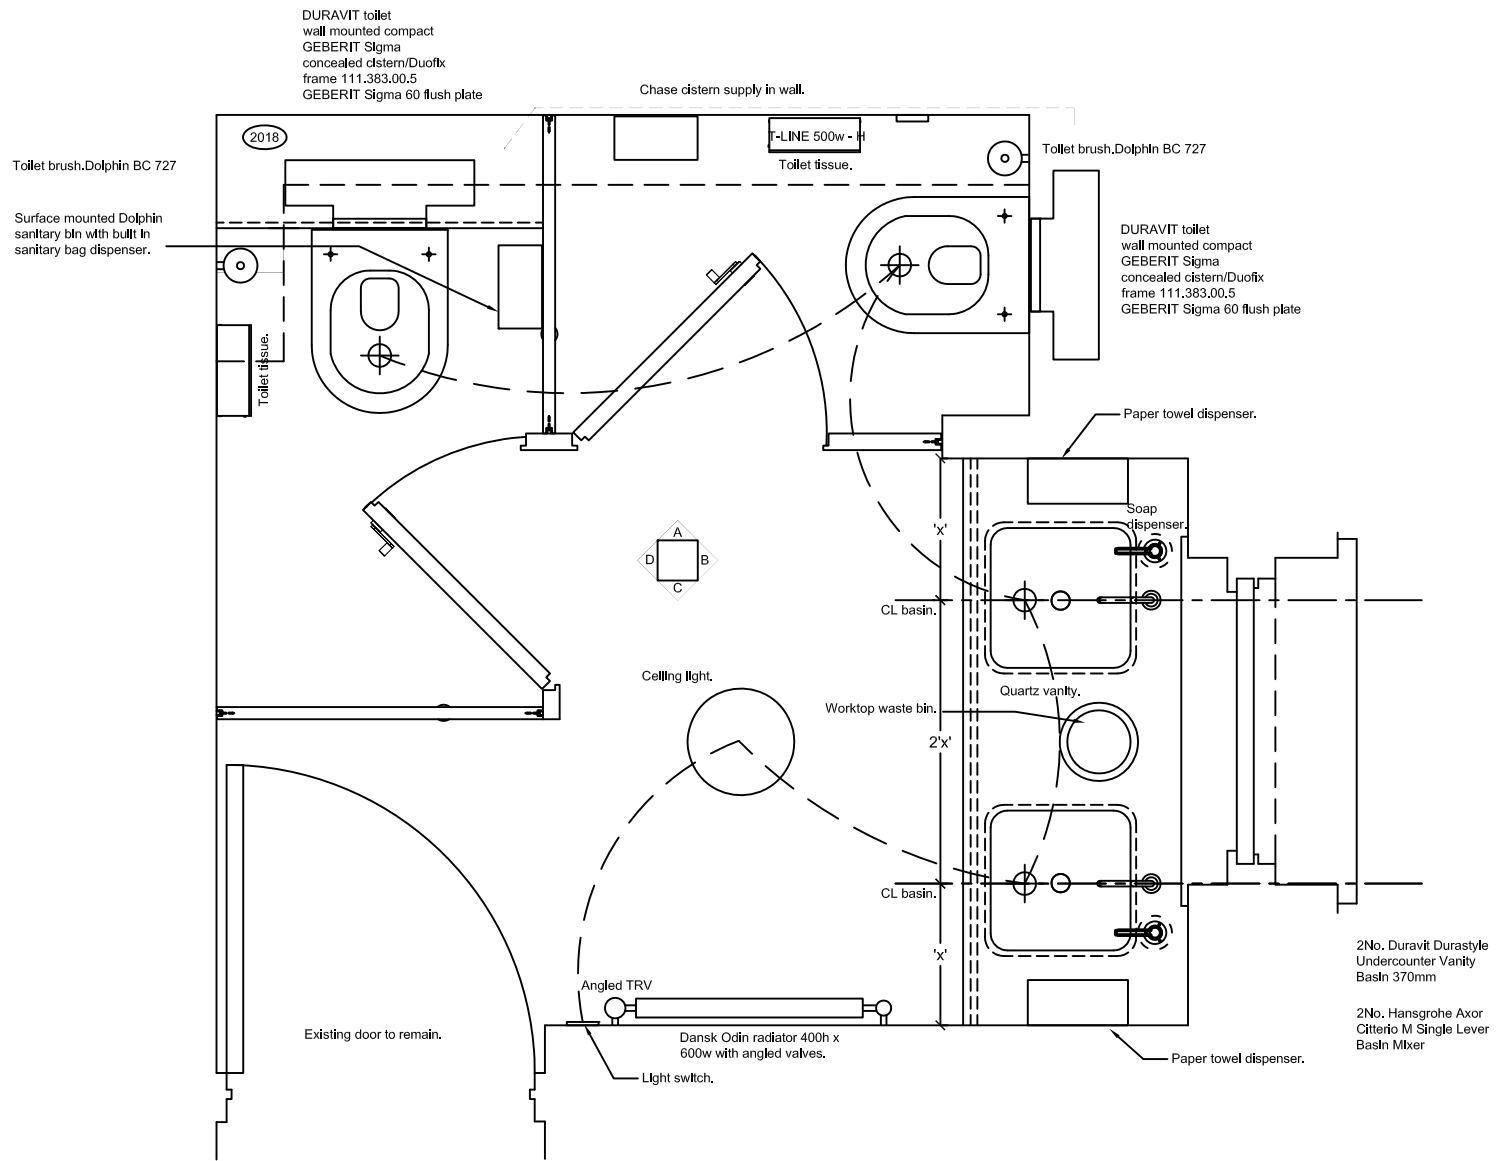

58 RUSSELL SQUARE  
TOILET 5 AS PROPOSED - GROUND FLOOR




NOTES  
Do not scale from this drawing.  
All dimensions must be checked on site prior to commencement of construction.

STATUS  
LISTED BUILDING CONSENT


PROJECT  
LMS WC RENOVATION  
DRAWING TITLE  
TOILET 5 AS PROPOSED - GROUND FLOOR  
DATE  
OCT 2016  
SCALE  
1:20 @A-3

THE LONDON MATHEMATICAL SOCIETY, DE MORGAN HOUSE, 57-58 RUSSELL SQUARE, LONDON WC1B 4HS


DRAWING NO. 18 REVISION

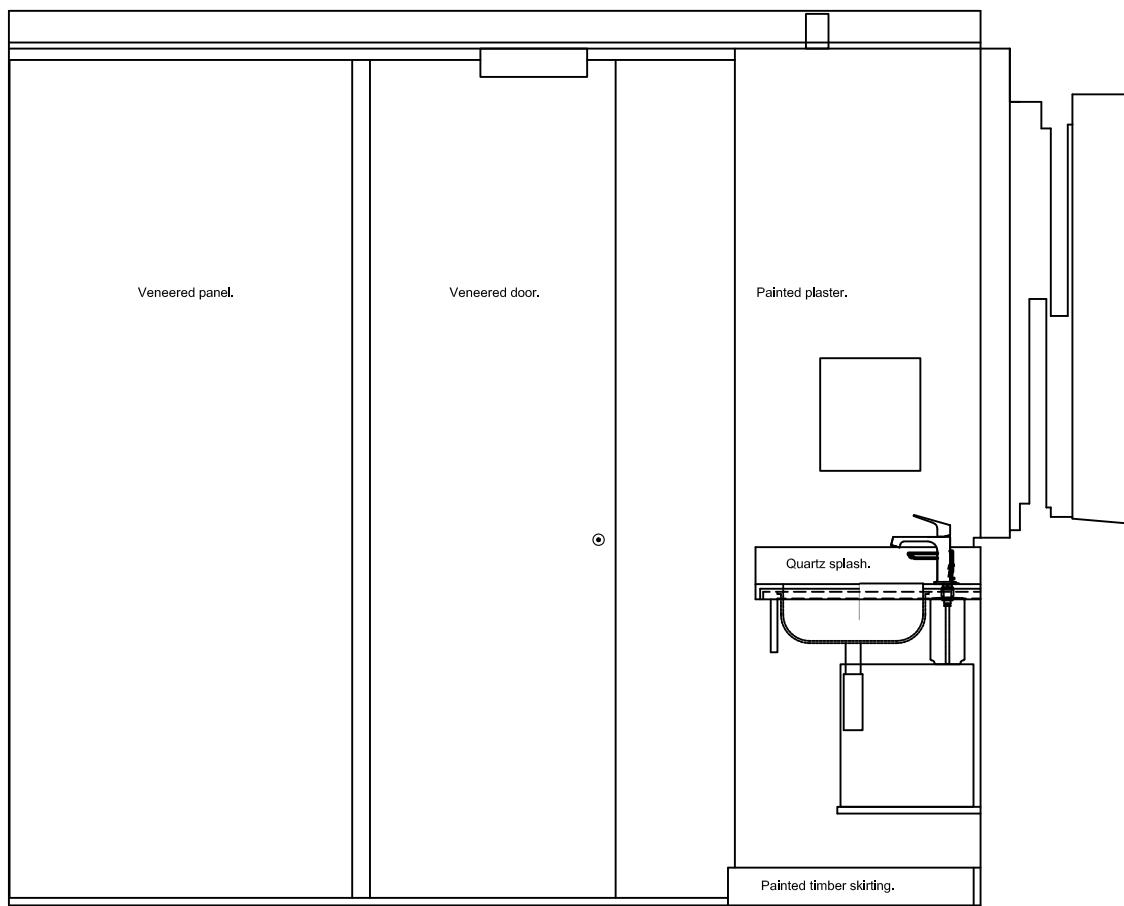


ELEVATION A

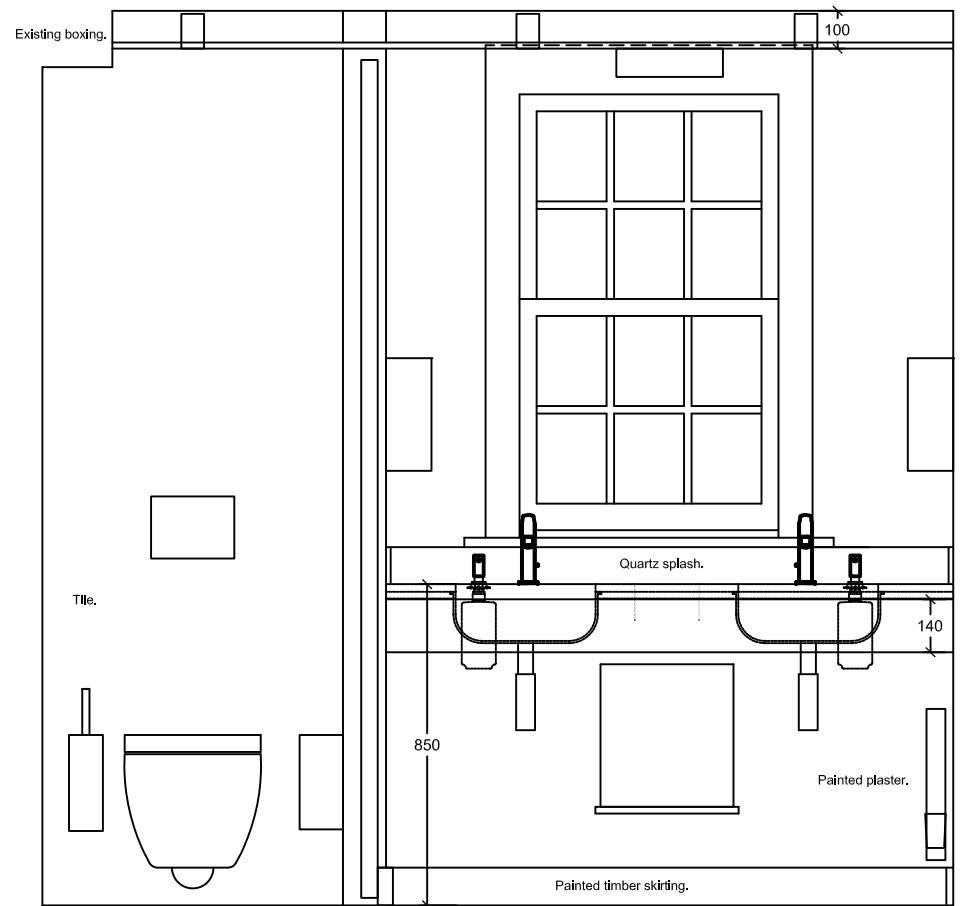

ELEVATION B

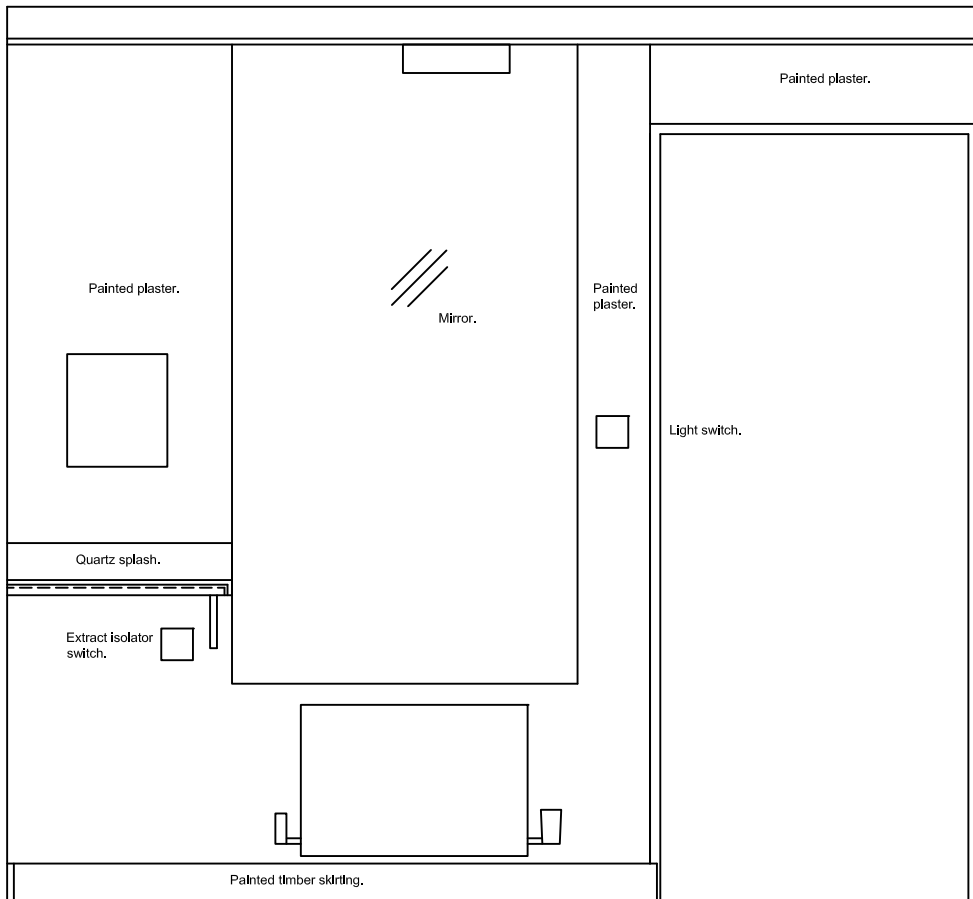

ELEVATION C

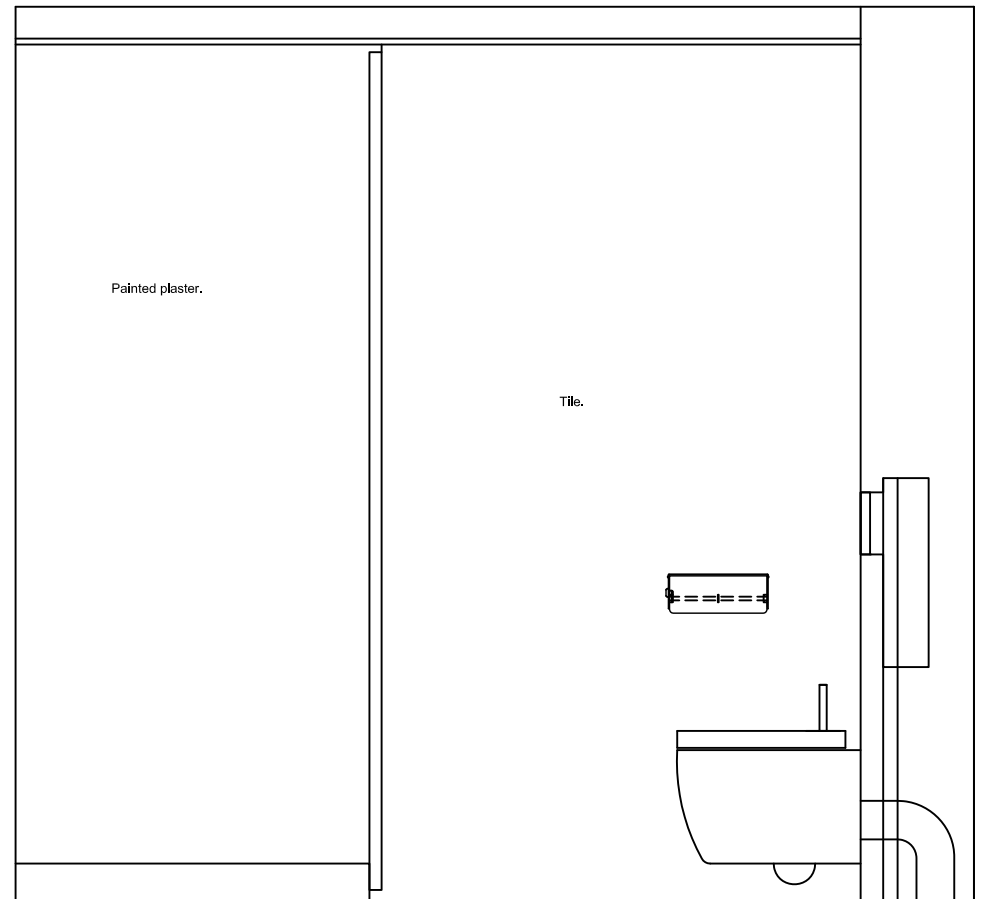

ELEVATION D

58 RUSSELL SQUARE  
TOILET 5 ELEVATIONS AS PROPOSED - GROUND FLOOR




NOTES  
Do not scale from this drawing.  
All dimensions must be checked on site prior to commencement of construction.

STATUS  
LISTED BUILDING CONSENT


PROJECT  
LMS WC RENOVATION  
DRAWING TITLE  
TOILET 5 ELEVATIONS AS PROPOSED - GROUND FLOOR  
DATE  
OCT 2016  
SCALE  
1:20 @A-3

THE LONDON MATHEMATICAL  
SOCIETY, DE MORGAN HOUSE, 57-58  
RUSSELL SQUARE, LONDON WC1B 4HS


DRAWING NO. REVISION  
19 .

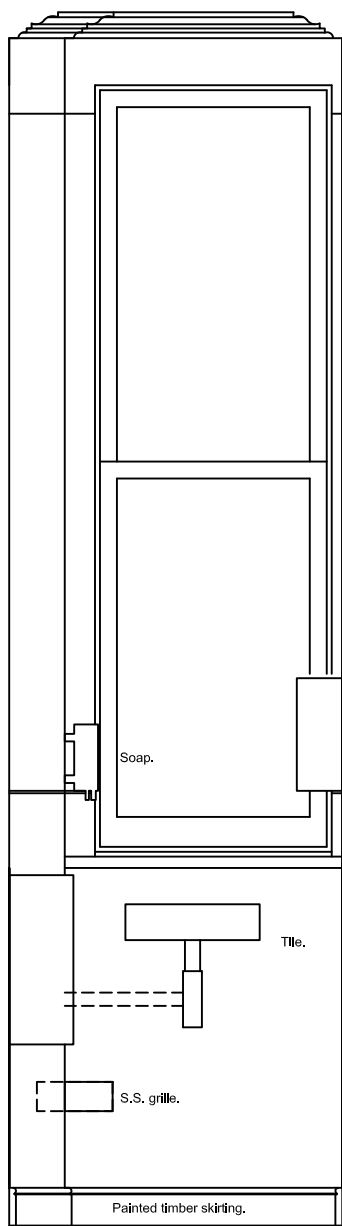


ELEVATION A

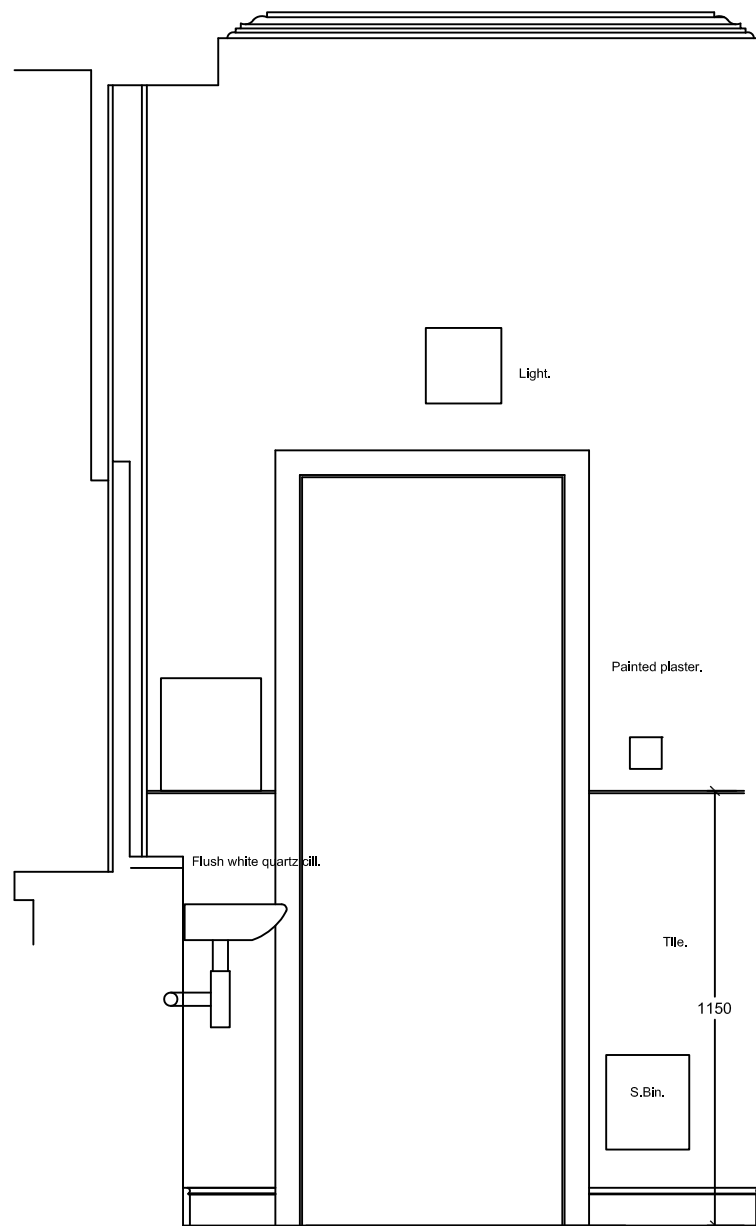


ELEVATION B

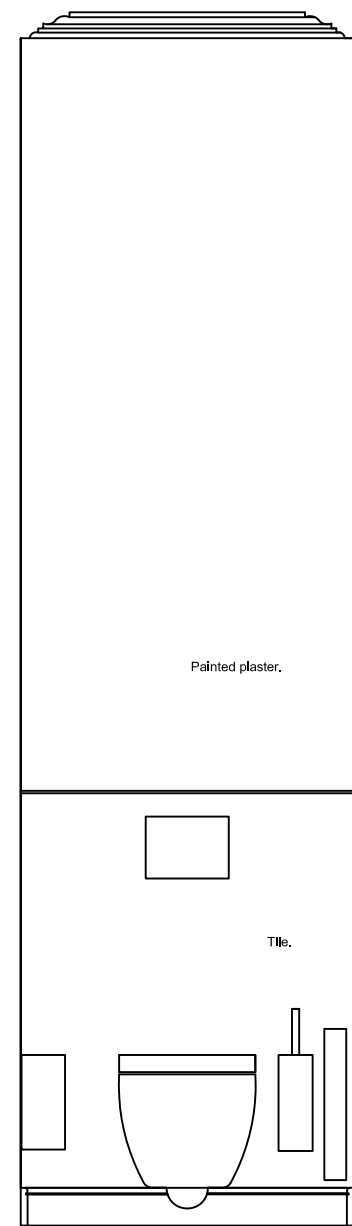

ELEVATION C

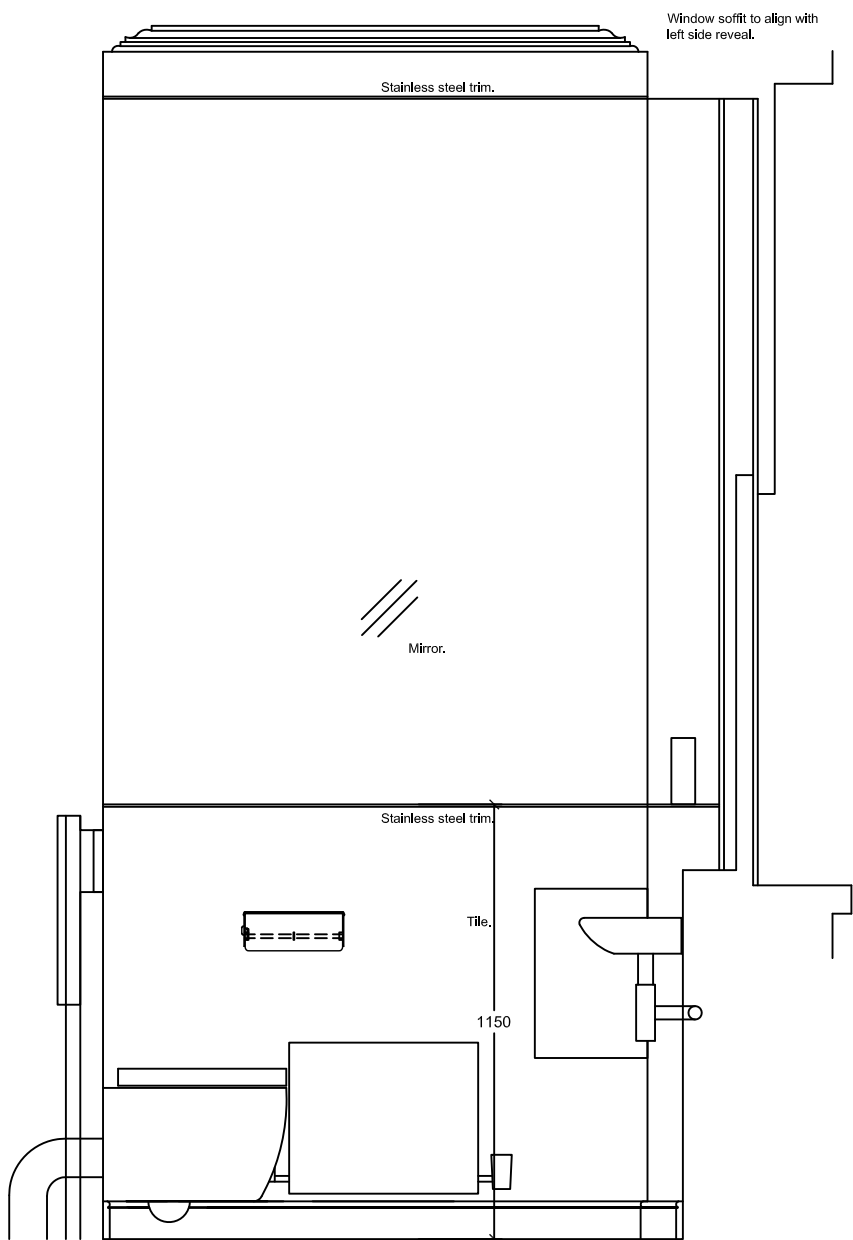


ELEVATION D

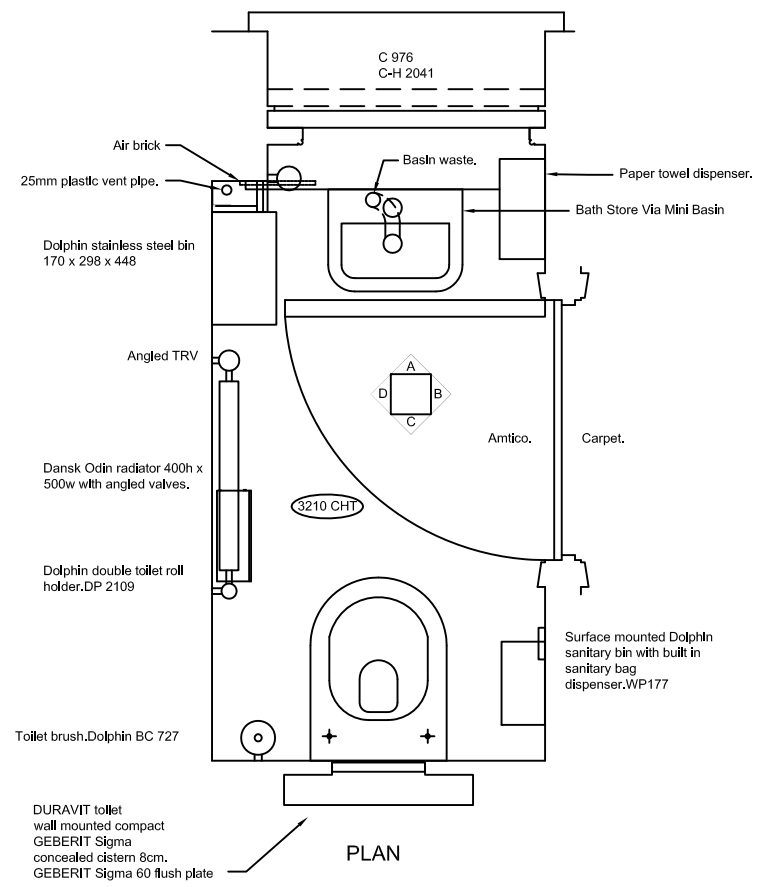

PLAN

58 RUSSELL SQUARE  
TOILET 6 AS PROPOSED - HALF LANDING ABOVE GROUND FLOOR

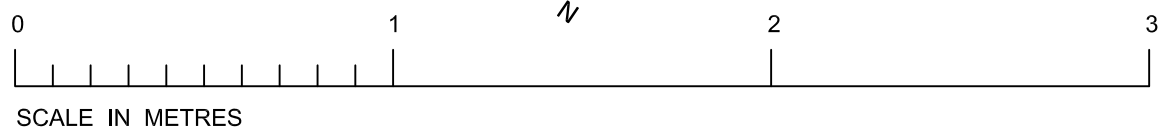


NOTES  
Do not scale from this drawing.  
All dimensions must be checked on site prior to commencement of construction.

STATUS  
LISTED BUILDING CONSENT


PROJECT  
LMS WC RENOVATION  
DRAWING TITLE  
TOILET 6 AS PROPOSED - HALF LANDING ABOVE GROUND FLOOR  
DATE  
OCT 2016  
SCALE  
1:20 @A-3

THE LONDON MATHEMATICAL SOCIETY, DE MORGAN HOUSE, 57-58 RUSSELL SQUARE, LONDON WC1B 4HS


DRAWING NO. 20  
REVISION

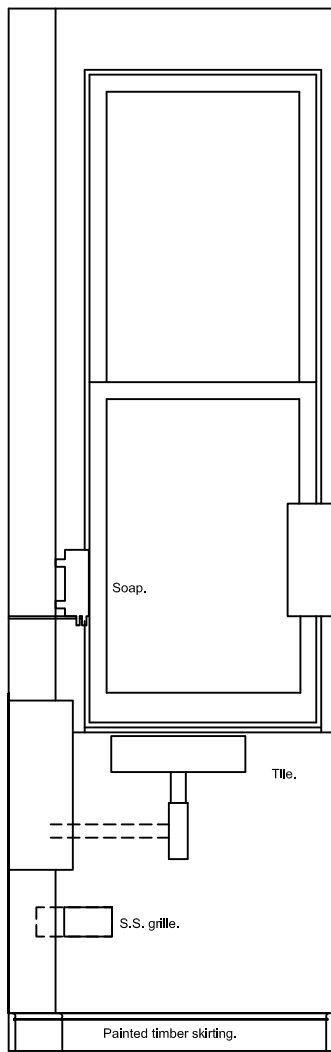


ELEVATION A

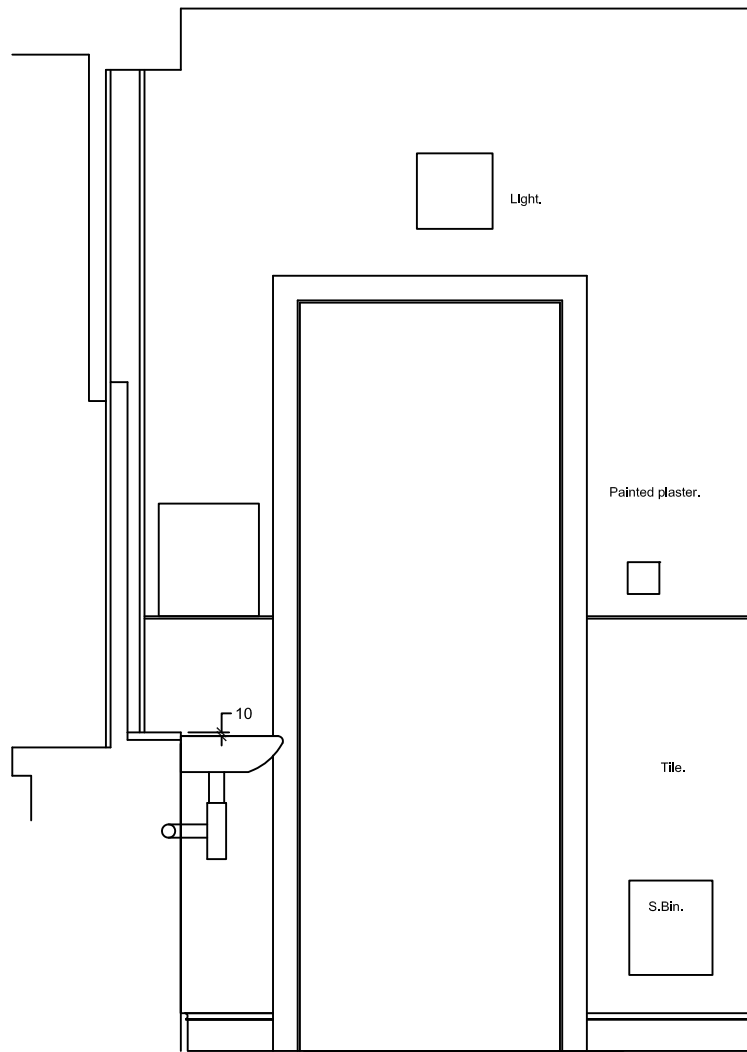


ELEVATION B

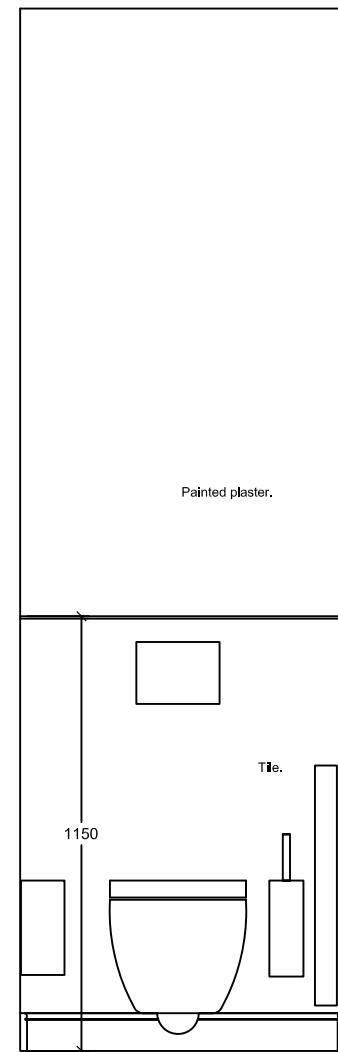

ELEVATION C

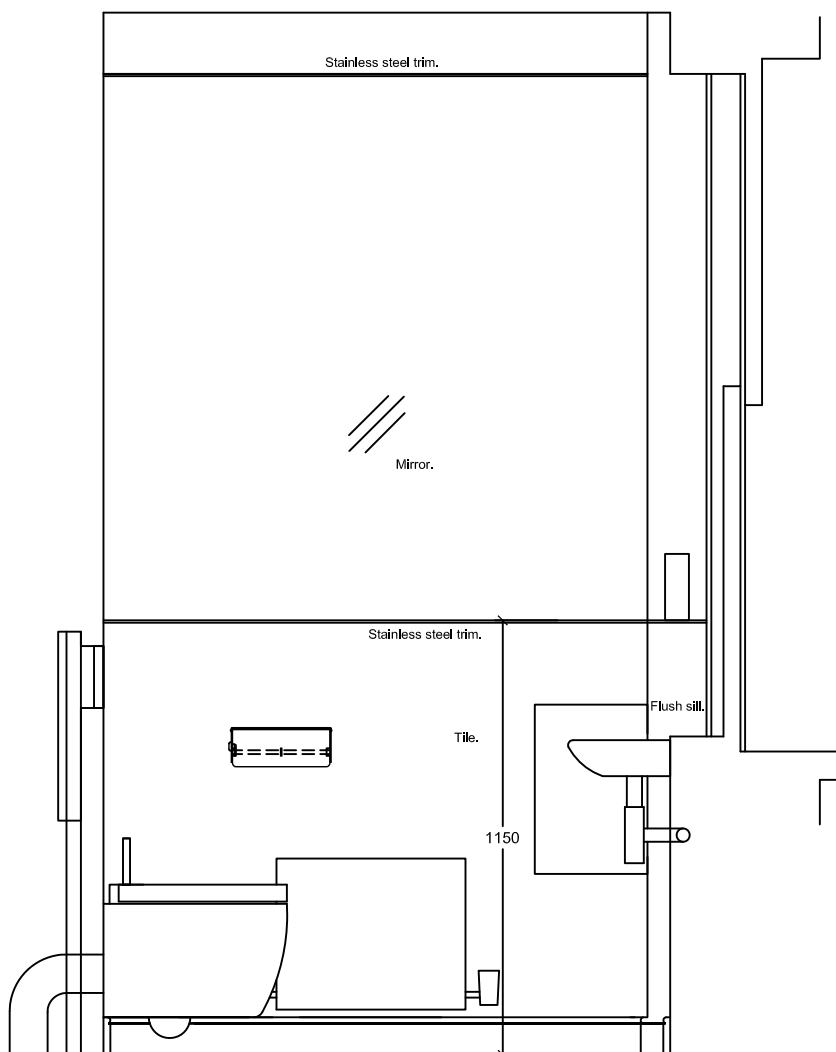


ELEVATION D

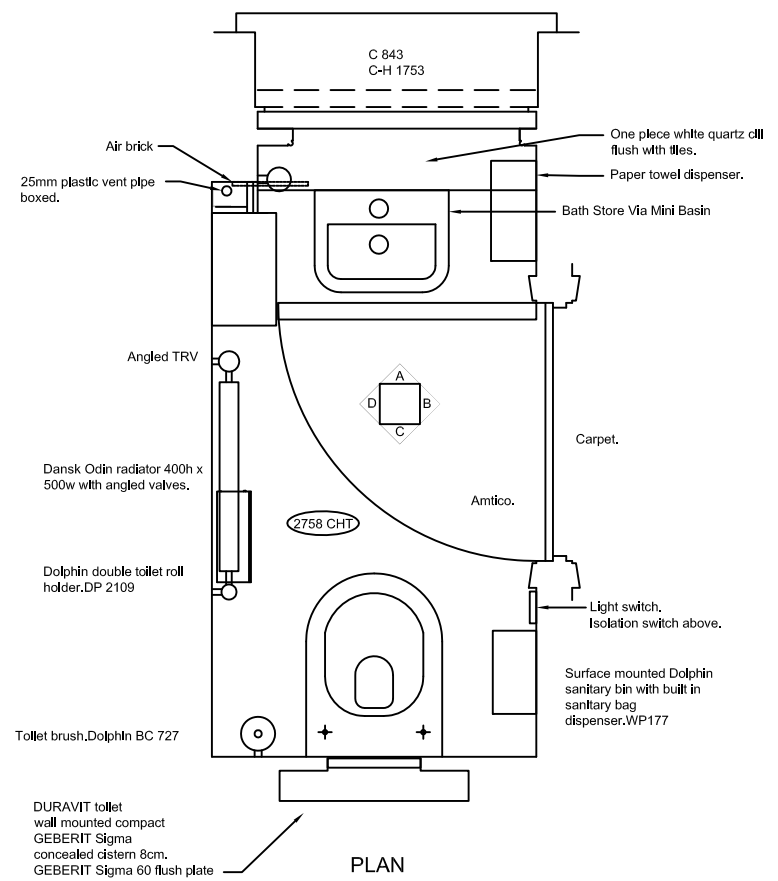

PLAN

58 RUSSELL SQUARE  
TOILET 7 AS PROPOSED - HALF LANDING ABOVE FIRST FLOOR

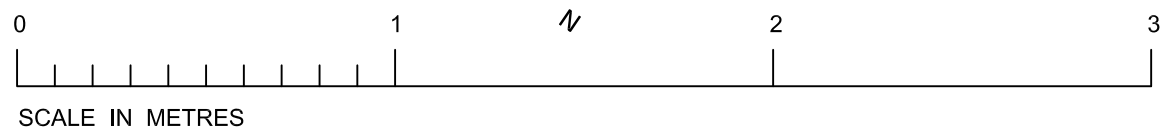

SCALE IN METRES


NOTES  
Do not scale from this drawing.  
All dimensions must be checked on site prior to commencement of construction.

STATUS  
LISTED BUILDING CONSENT


PROJECT  
LMS WC RENOVATION  
DRAWING TITLE  
TOILET 7 AS PROPOSED - HALF LANDING ABOVE FIRST FLOOR  
DATE  
OCT 2016  
SCALE  
1:20 @A-3

THE LONDON MATHEMATICAL  
SOCIETY, DE MORGAN HOUSE, 57-58  
RUSSELL SQUARE, LONDON WC1B 4HS


DRAWING NO. 21  
REVISION

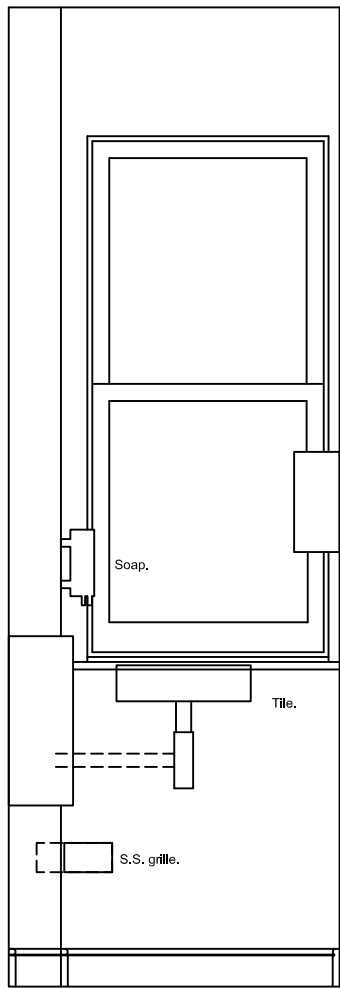


ELEVATION A

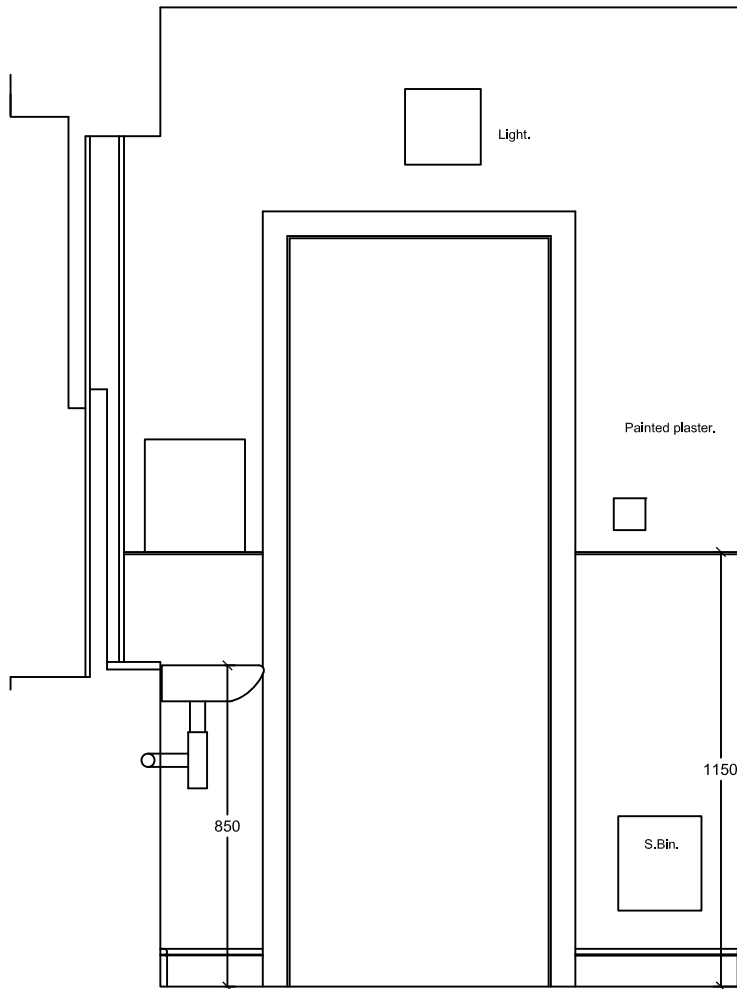


ELEVATION B

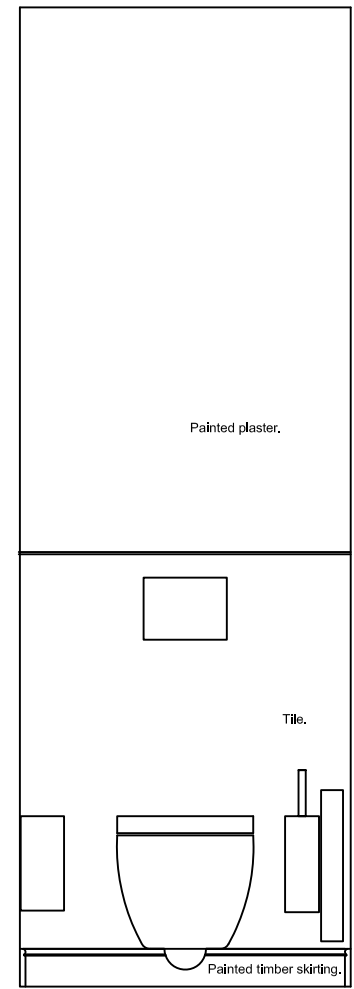

ELEVATION C

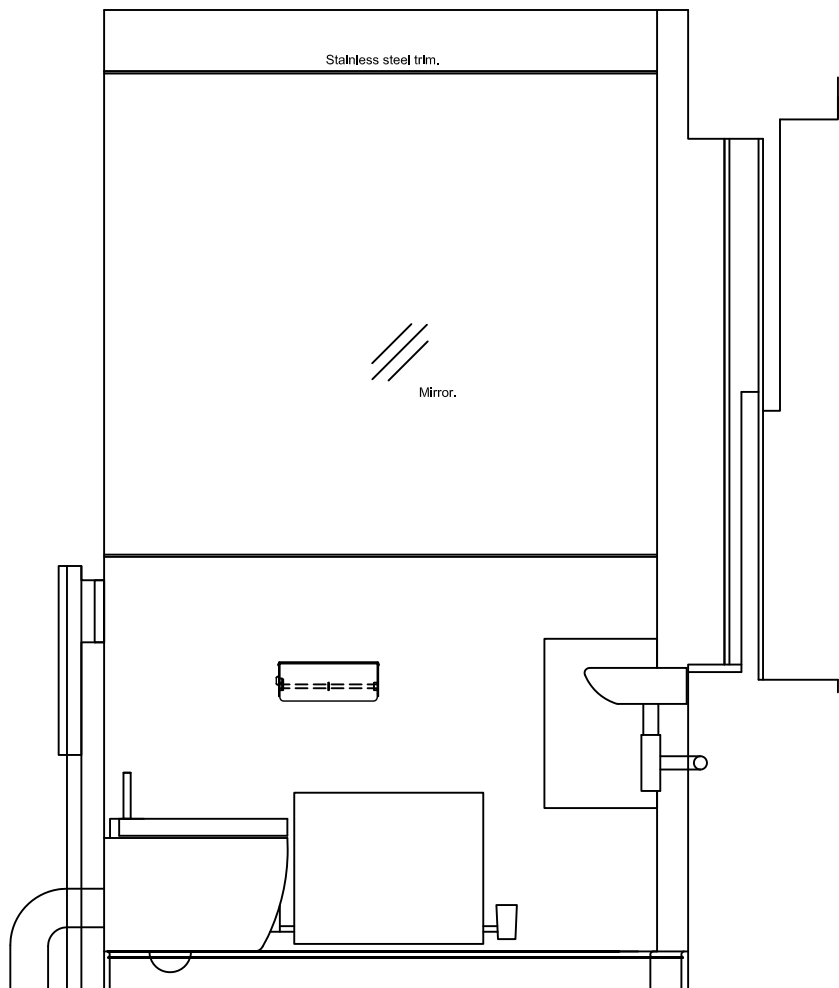


ELEVATION D

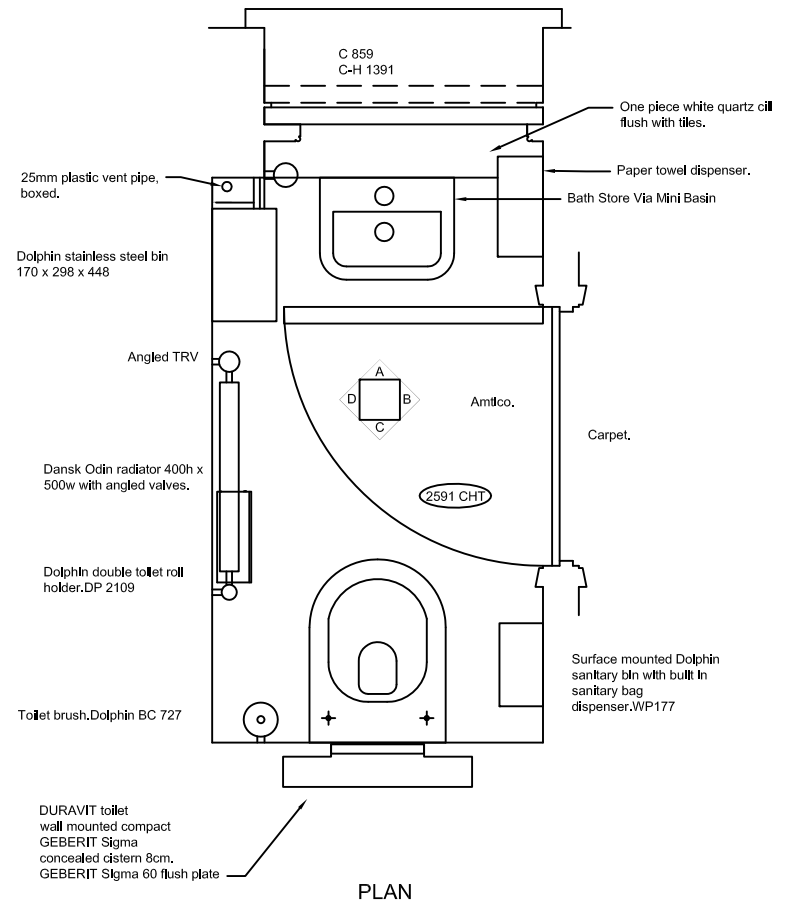

PLAN

58 RUSSELL SQUARE  
 TOILET 8 AS PROPOSED - HALF LANDING ABOVE SECOND FLOOR

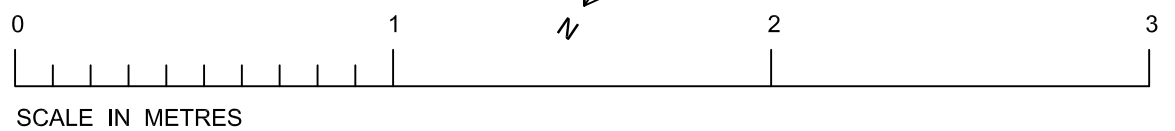


NOTES  
 Do not scale from this drawing.  
 All dimensions must be checked on site prior to commencement of construction.

STATUS  
 LISTED BUILDING CONSENT


PROJECT  
 LMS WC RENOVATION  
 DRAWING TITLE  
 TOILET 8 AS PROPOSED - HALF LANDING ABOVE SECOND FLOOR  
 DATE  
 OCT 2016  
 SCALE  
 1:20 @A-3

THE LONDON MATHEMATICAL  
 SOCIETY, DE MORGAN HOUSE, 57-58  
 RUSSELL SQUARE, LONDON WC1B 4HS


DRAWING NO. 22  
 REVISION

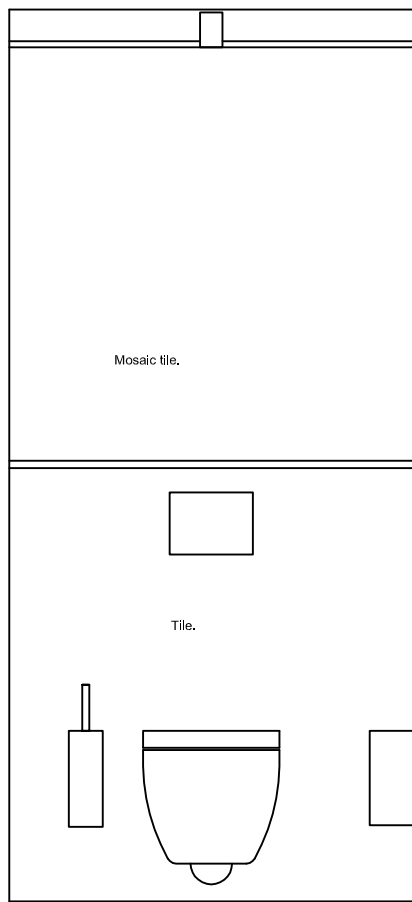


ELEVATION A

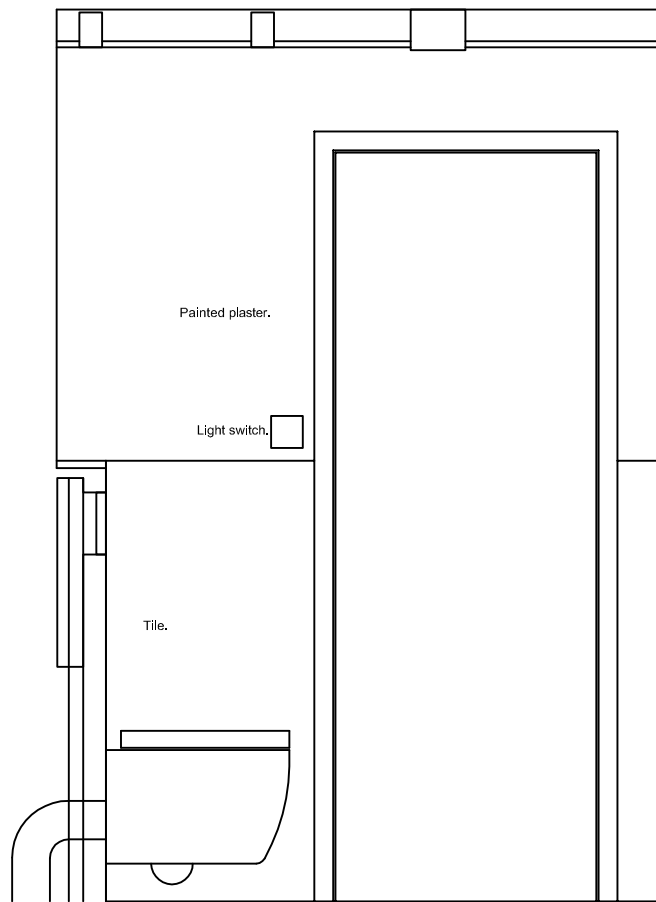


ELEVATION B

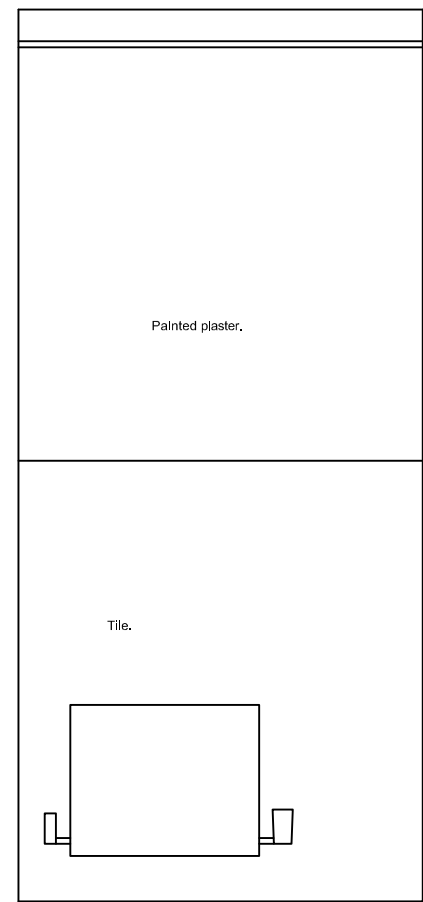

ELEVATION C

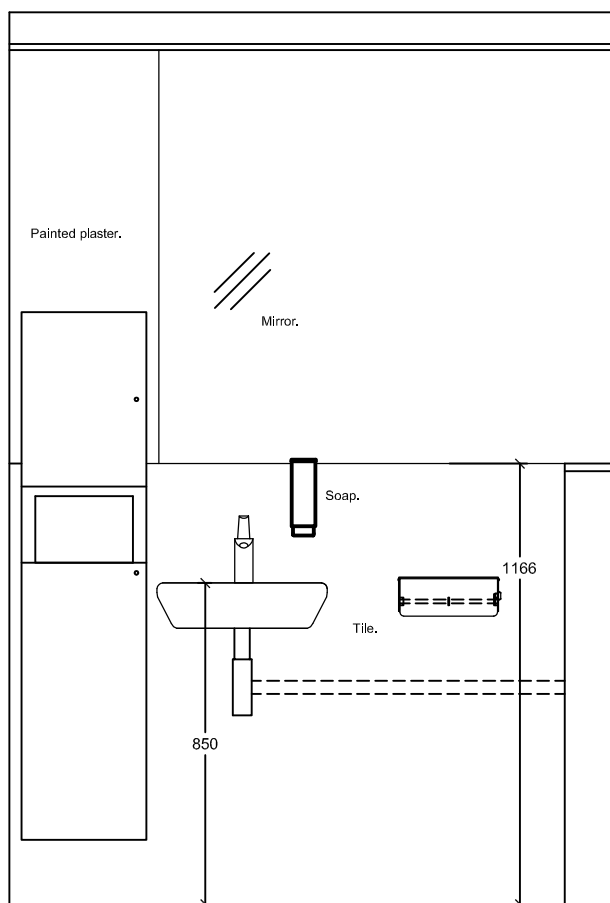


ELEVATION D

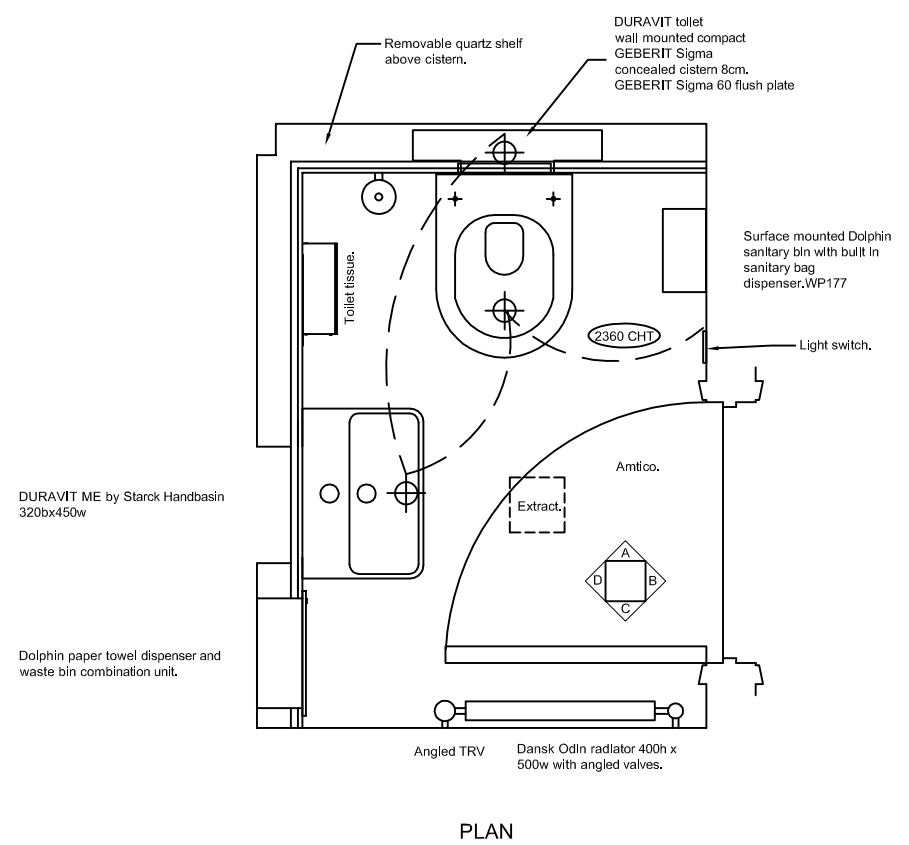

PLAN

57 RUSSELL SQUARE  
TOILET 9 AS PROPOSED - FOURTH FLOOR

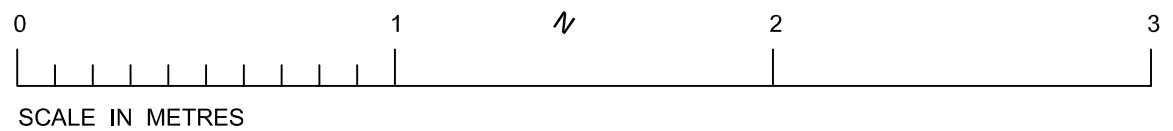

NOTES  
Do not scale from this drawing.  
All dimensions must be checked on site prior to commencement of construction.

STATUS  
LISTED BUILDING CONSENT

PROJECT  
LMS WC RENOVATION  
DRAWING TITLE  
TOILET 9 AS PROPOSED - FOURTH FLOOR  
DATE  
OCT 2016  
SCALE  
1:20 @A-3

THE LONDON MATHEMATICAL SOCIETY, DE MORGAN HOUSE, 57-58 RUSSELL SQUARE, LONDON WC1B 4HS

DRAWING NO. 23 REVISION