


A1
1
2
3
4
5
6
7
8
9
10
11

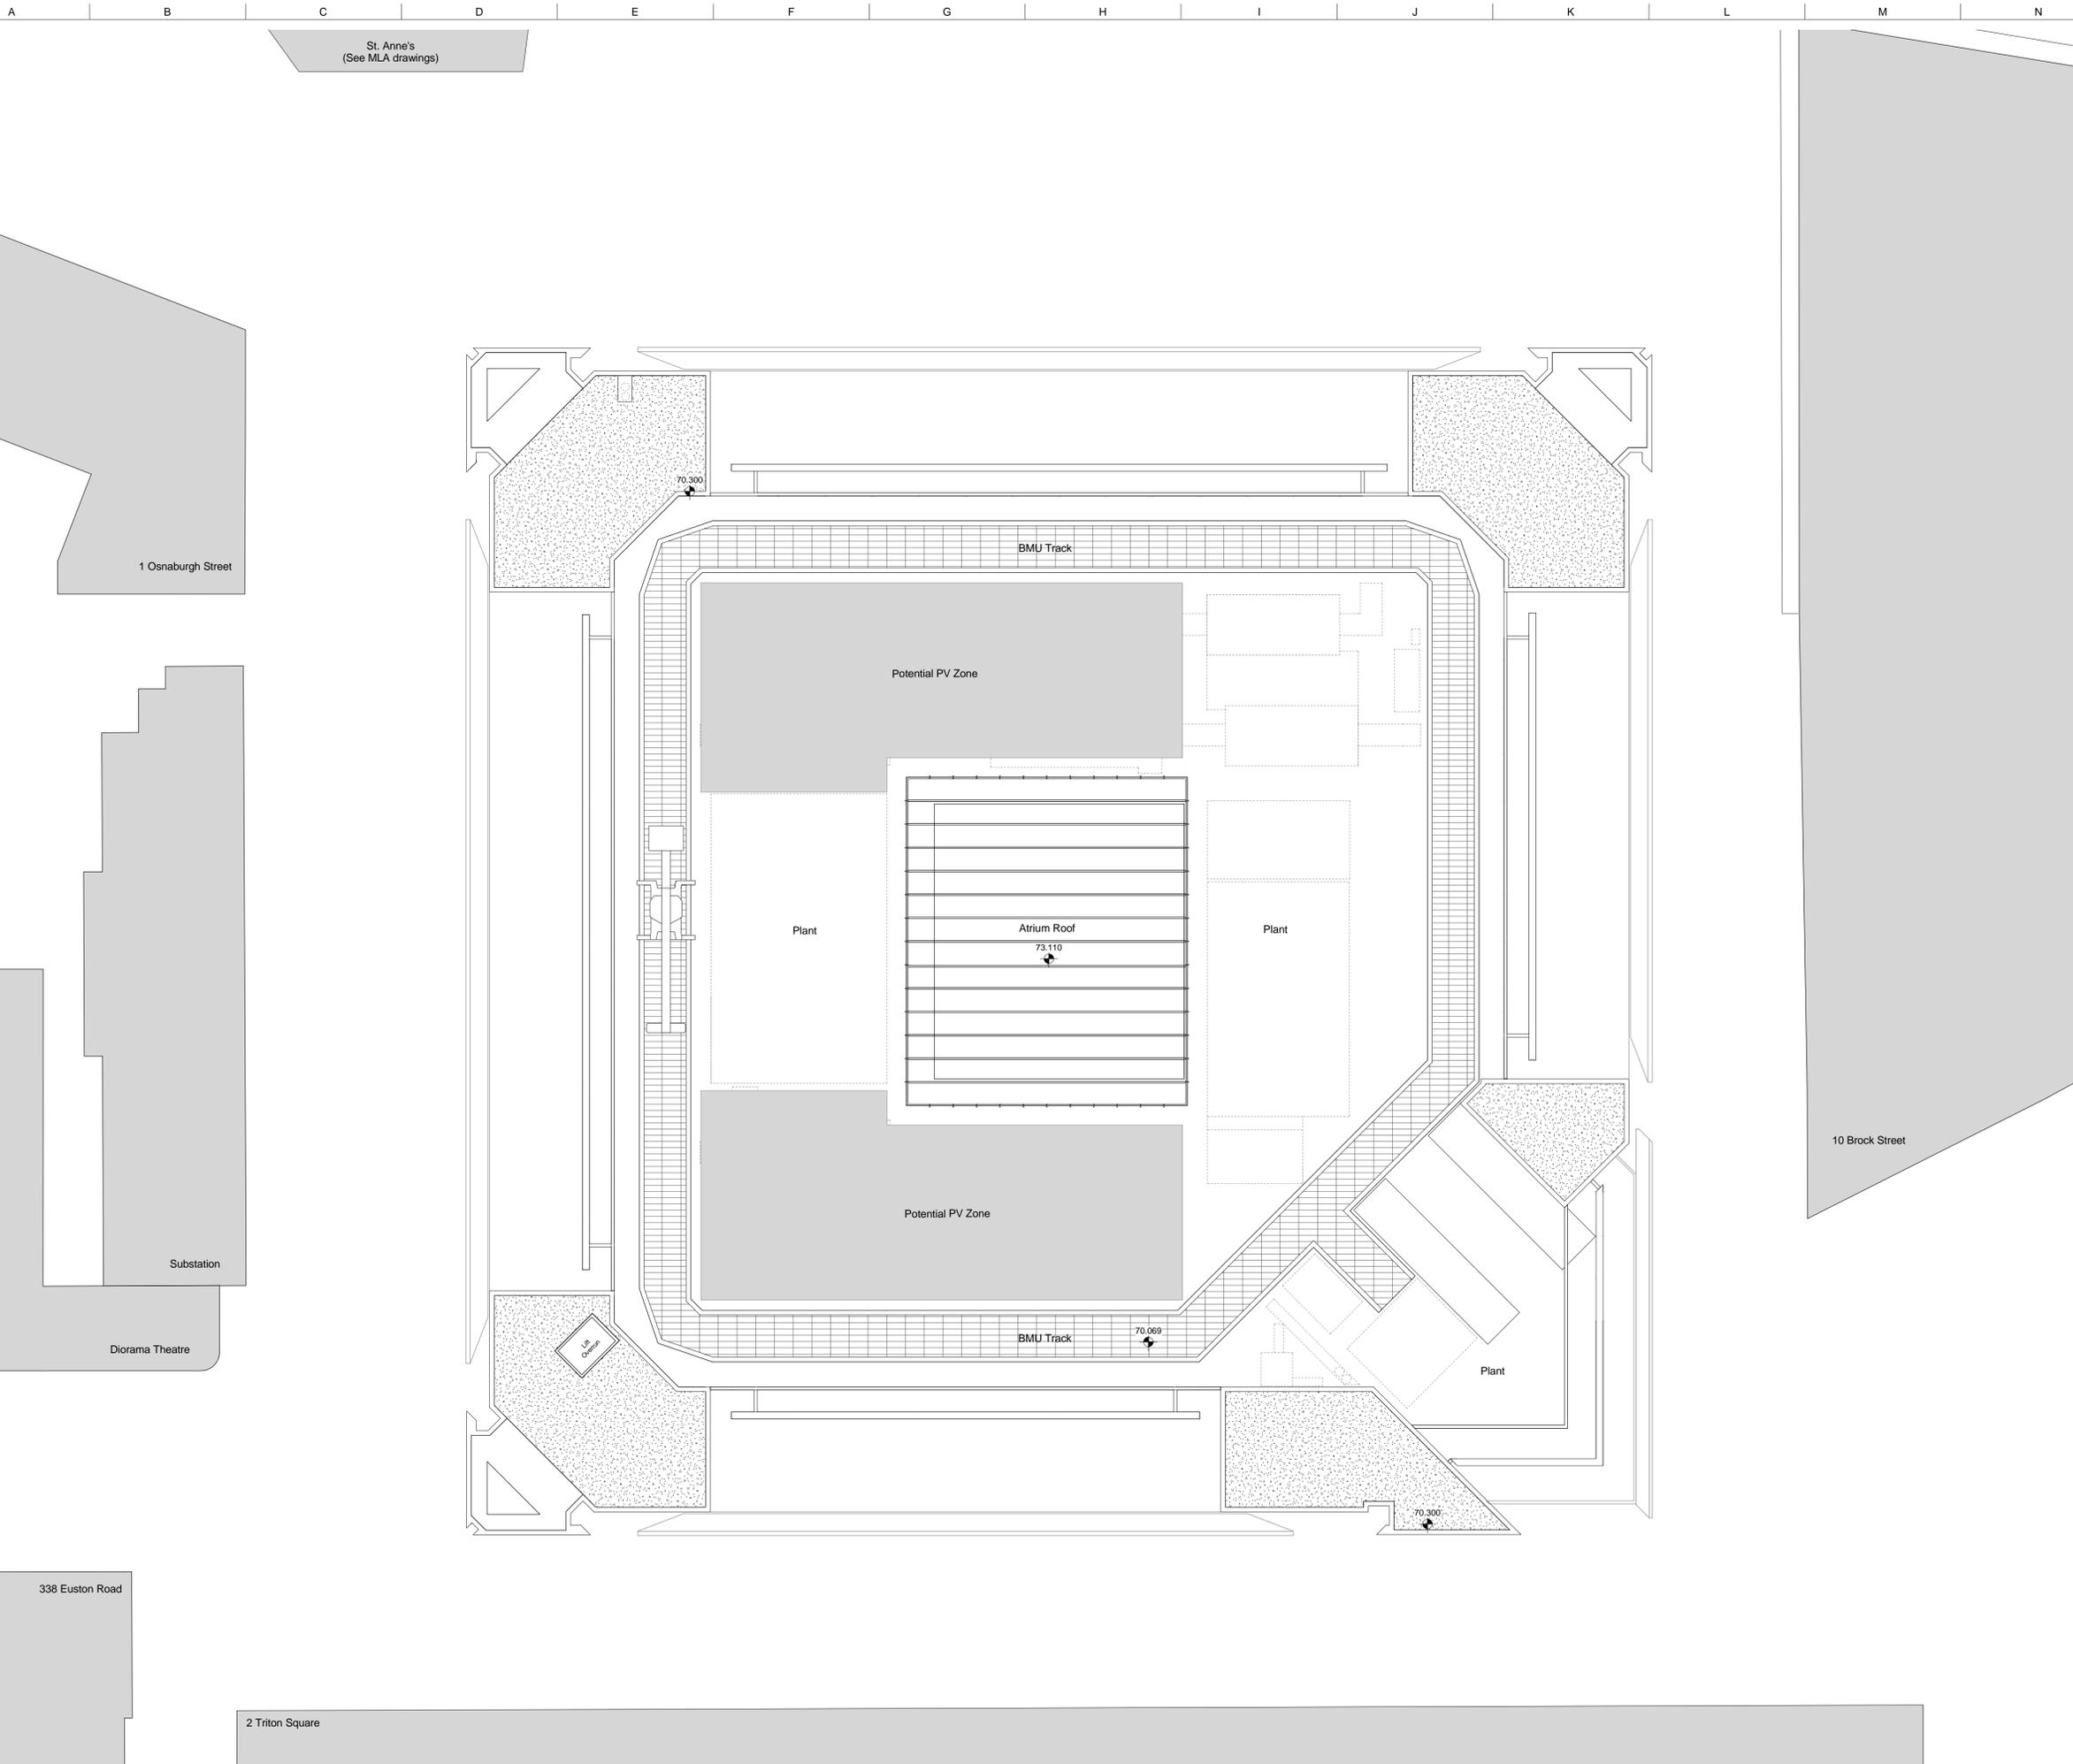

St. Anne's
(See MLA drawings)

1 Osnaburgh Street

Substation

Diorama Theatre

338 Euston Road

2 Triton Square

BMU Track

Potential PV Zone

Plant

Atrium Roof
73.110

Plant

Potential PV Zone

BMU Track

70.069


Plant

70.300


FIGURED DIMENSIONS ONLY TO BE USED

Safety, Health and Environmental Information
In addition to the hazards/risks normally associated with the types of work detailed on this drawing and noted in the designer risk assessments and health and safety plan, note the following:

- It is assumed that all works on this drawing will be carried out by a competent contractor working, where appropriate, to an approved method statement.
- Where applicable, significant residual risks are highlighted in the body of the drawing.

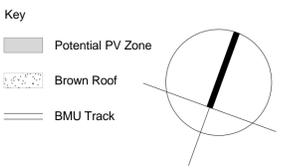

P01	13/10/16	Issued for Planning
Issue	Date	

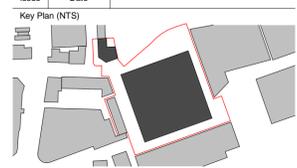

ARUP ASSOCIATES
8 Fitzroy Street
London
W1T 4BJ
tel: 020 7755 2525
fax: 020 7755 2561
email: info@arupassociates.com

Client
British Land Property Management Limited

Job Title
1 Triton Square and St. Anne's

Drawing Title
**1 Triton Square
General Arrangement Plan
Roof
Proposed**

Scale at A1 1 : 200

Discipline Architecture

Job No 246868 Drawing Status Planning

Drawing No 246868-A_A-XX-10-DR-AX-30120 Issue P01