


1

EXISTING SECTION

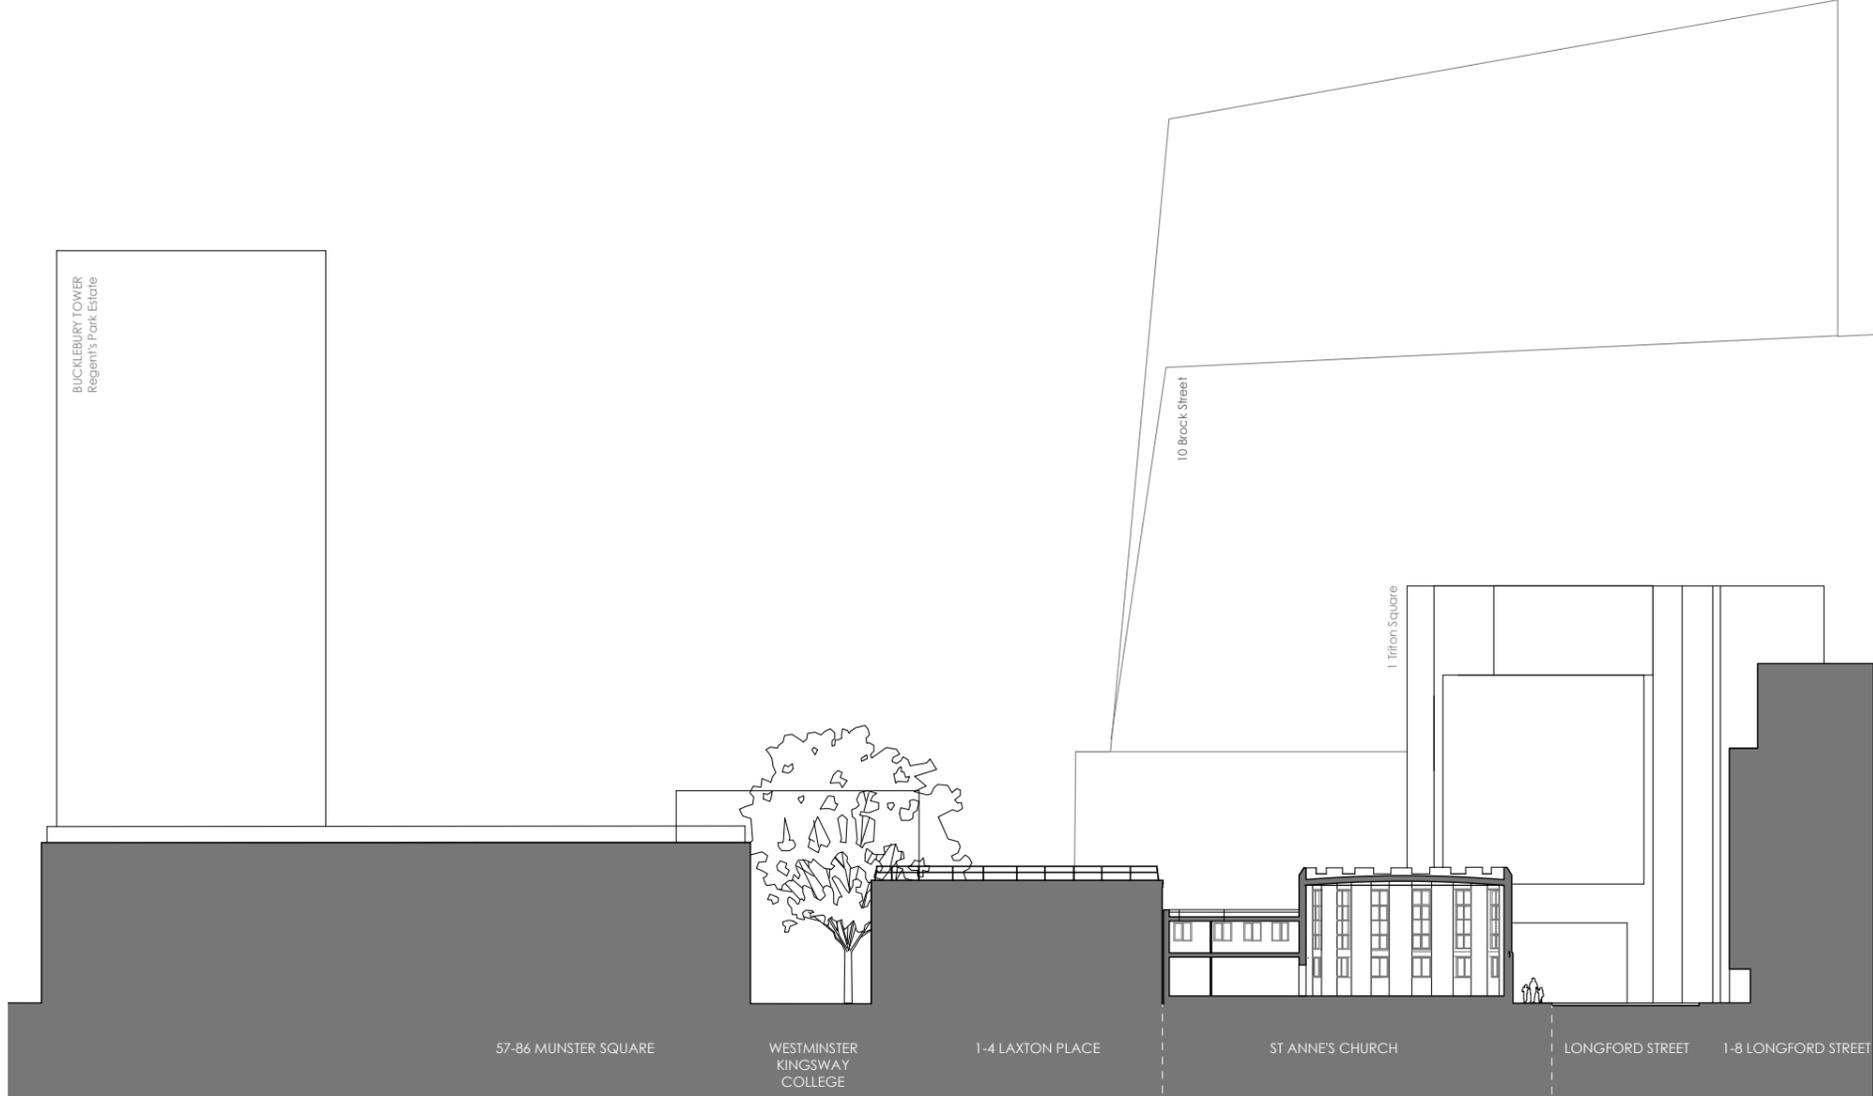

Notes:


- 1. do not scale from this drawing
- 2. survey indicative only
- 3. proposals are subject to utilities surveys
- 4. drawing to be read in conjunction with relevant consultant's information
- 5. drawing to be read in conjunction with relevant specifications

NOTE

Building interior not surveyed; internal and roof layouts shown approximate only.

Revisions:

Key Plan (NTS)

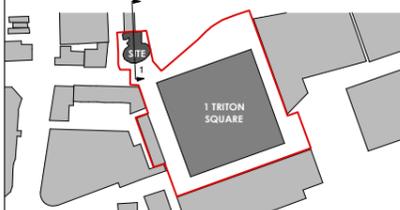

MatthewLloydArchitects^{LLP}

1b The Hangar
Perseverance Works
38 Kingsland Road
London E2 8DD

T 020 7613 1934

email: mail@matthewlloyd.co.uk
www.matthewlloyd.co.uk

©2016

Client:

British Land Property
Management Limited

PLANNING

Date:	Scale:	Drawn by:
SEP 16	1:500@A3 / 1:250@A1	BM

Project:
1 Triton Square and St Anne's

Drawing title:
ST. ANNE'S
EXISTING SECTION

Reference:	Dwg. No.	Rev.
SA	152	-