


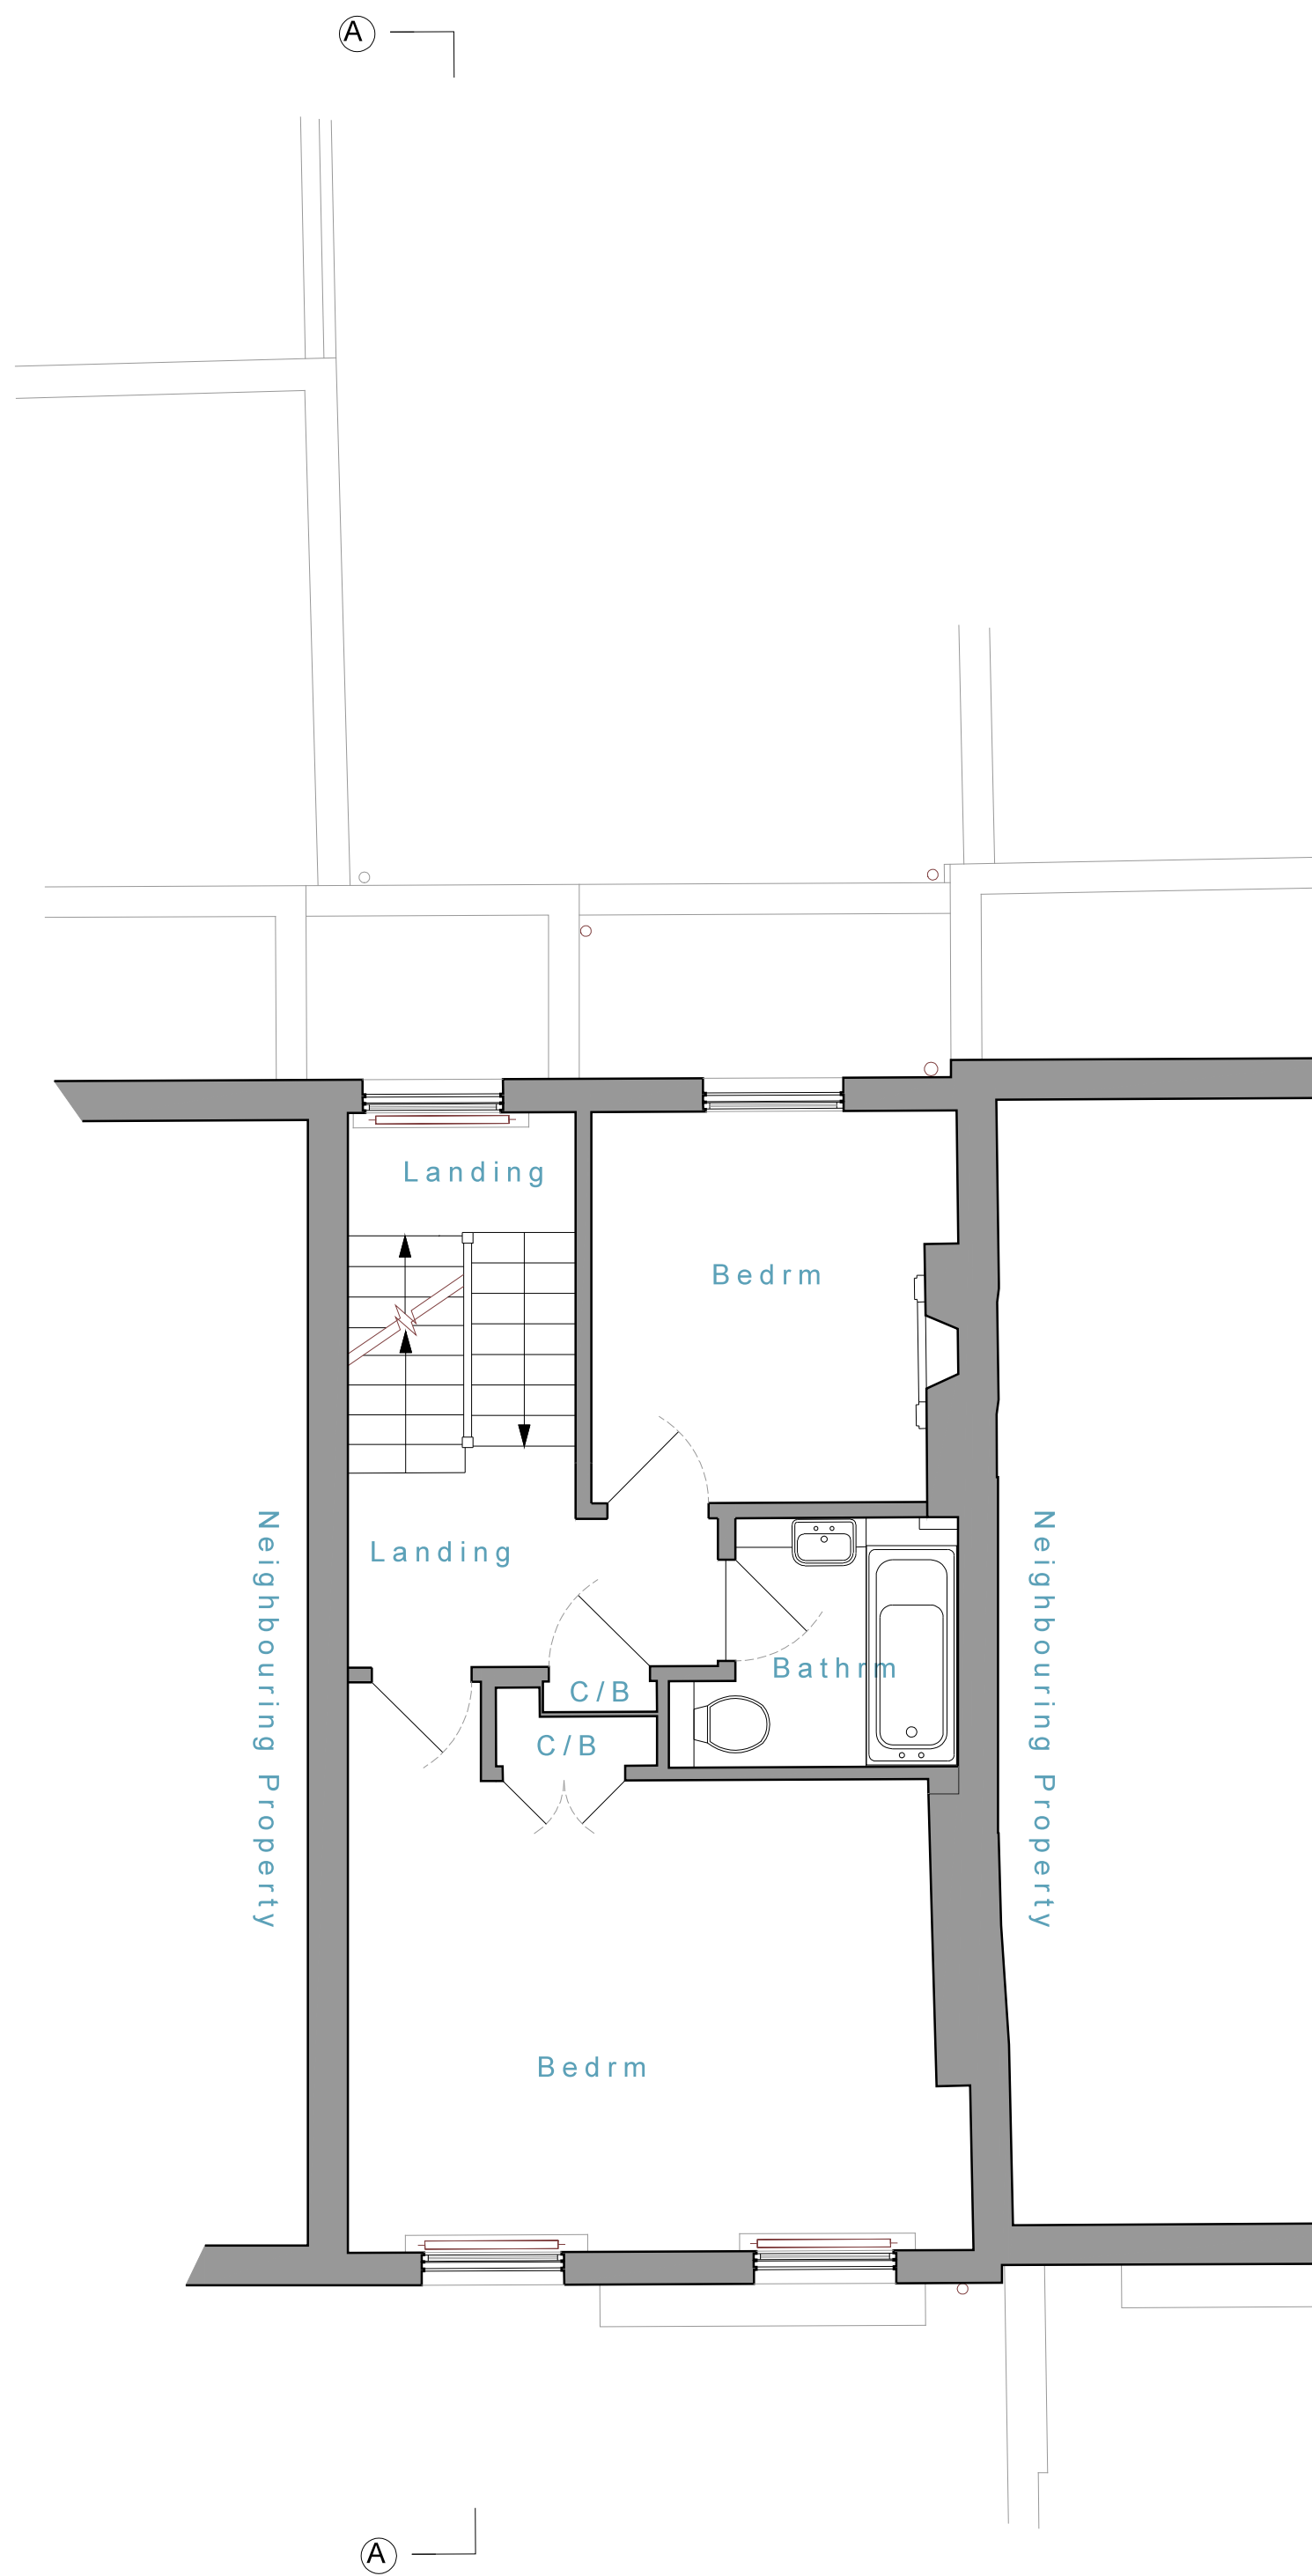


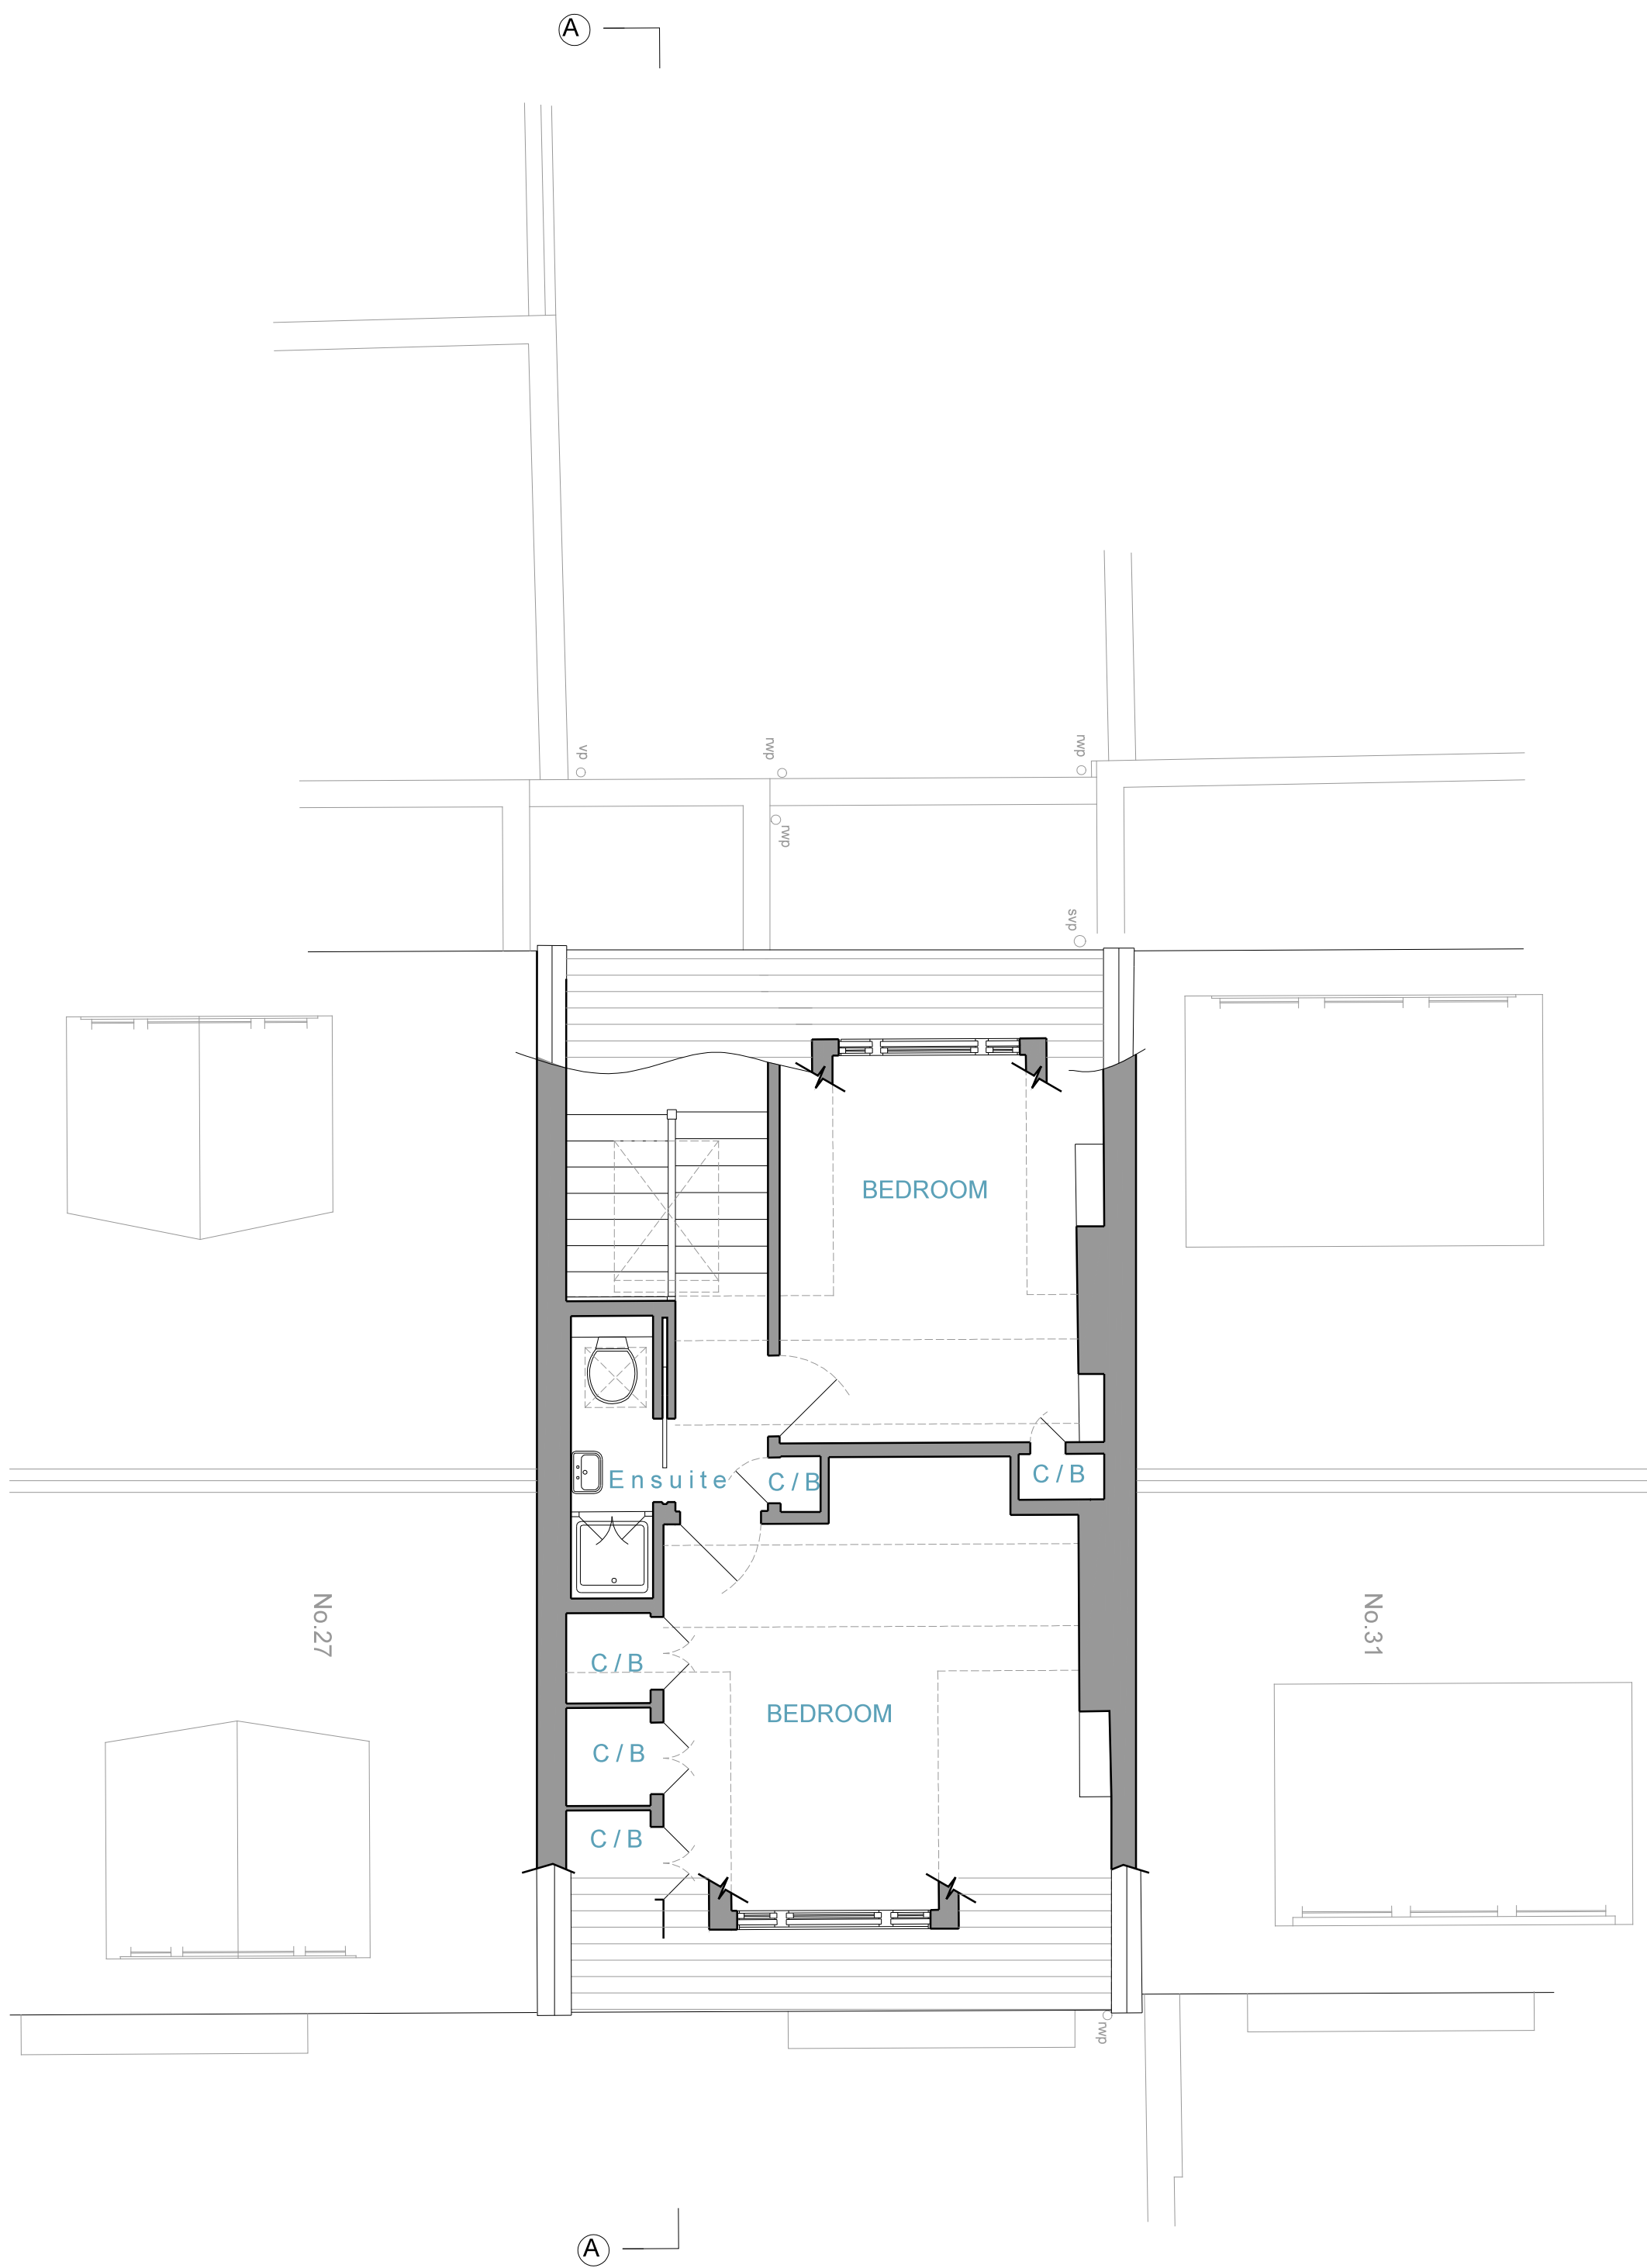

PROPOSED SECOND FLOOR

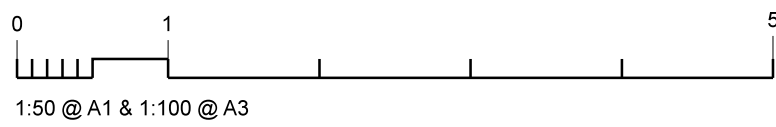

PROPOSED LOFT

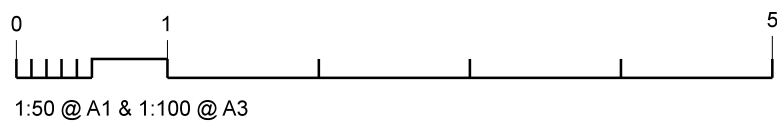

Rev	Description	Date	Notes	DO NOT SCALE OFF THIS DRAWING ALL DIMENSIONS TO BE CHECKED ON SITE BEFORE ANY WORK COMMENCES	OPEN london Fleet House, 8-12 New Bridge Street, London EC4V 6AL T: +44 (0)20 7822 8522 E: mail@openlondon.uk.com W: www.openlondon.uk.com	Job Title: 29 Christchurch Hill Drawing Title: Plans Proposed Project Address: 29 Christchurch Hill NW3 1LA	Purpose of Issue:	
							Scale: 1:50@A1 Date: 20.10.16 Revision: P2	Job Number: 16027 Drawing Number: 101