


EXISTING ELEVATIONS

Contractors are not to scale from this print or use as a template.  
All dimensions must be verified on site before any work is put in hand and any discrepancies must be reported to the Designer immediately.  
Where any variations occur between small scale and detailed drawings the detailed drawings should take precedence.  
Copyright of this drawing is reserved by Britsch Design and is issued on condition that it is not copied or disclosed to any third party either wholly or in part without the consent of Britsch Design in writing.

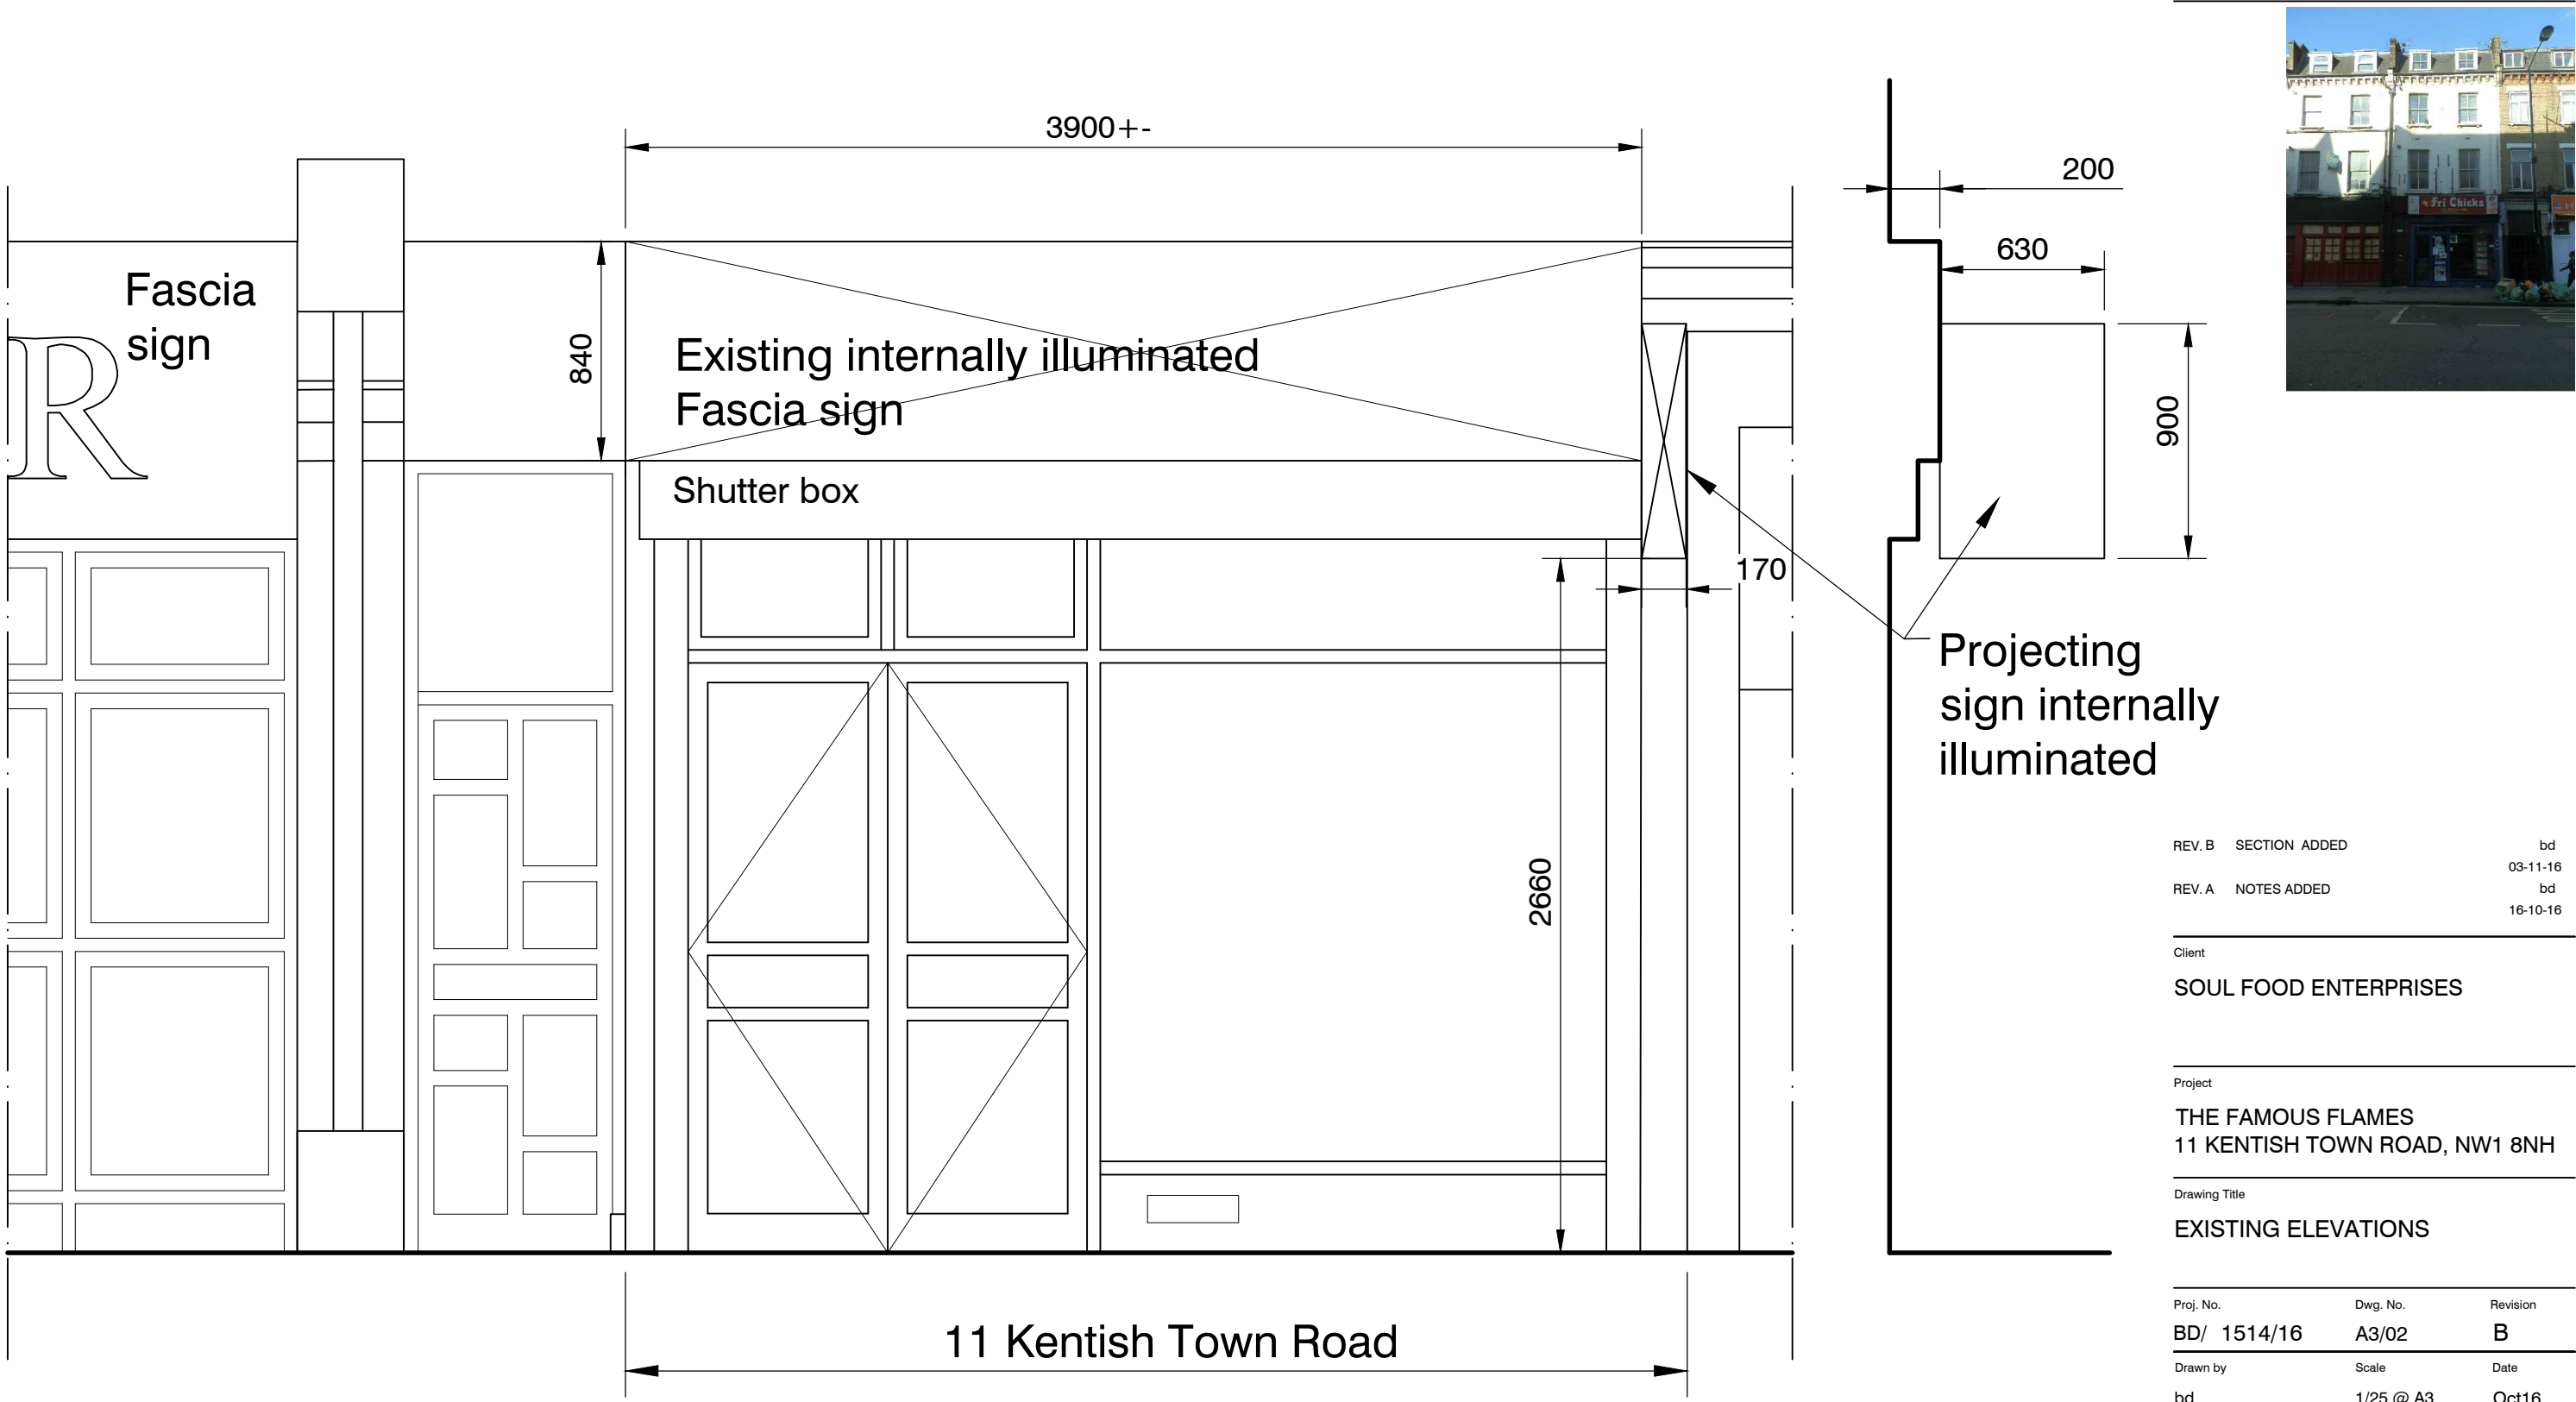

Elevation

Section

SOUL FOOD ENTERPRISES - 11 KENTISH TOWN ROAD, NW1 8NH

REV. B	SECTION ADDED	bd
		03-11-16
REV. A	NOTES ADDED	bd
		16-10-16

Client  
SOUL FOOD ENTERPRISES

Project  
THE FAMOUS FLAMES  
11 KENTISH TOWN ROAD, NW1 8NH

Drawing Title  
EXISTING ELEVATIONS

Proj. No.	Dwg. No.	Revision
BD/ 1514/16	A3/02	B
Drawn by	Scale	Date
bd	1/25 @ A3	Oct16

britsch design  
Architecture/Interior Design/Project Management

Web Site: www.britsch.co.uk	Email: info@britsch.co.uk
--------------------------------	------------------------------

The Annex / 33 Dillingburgh Road Old Town/ Eastbourne/ BN20 8LU	01323 419660/ Phone 01323 419660/ Fax
--	--

RECORD