

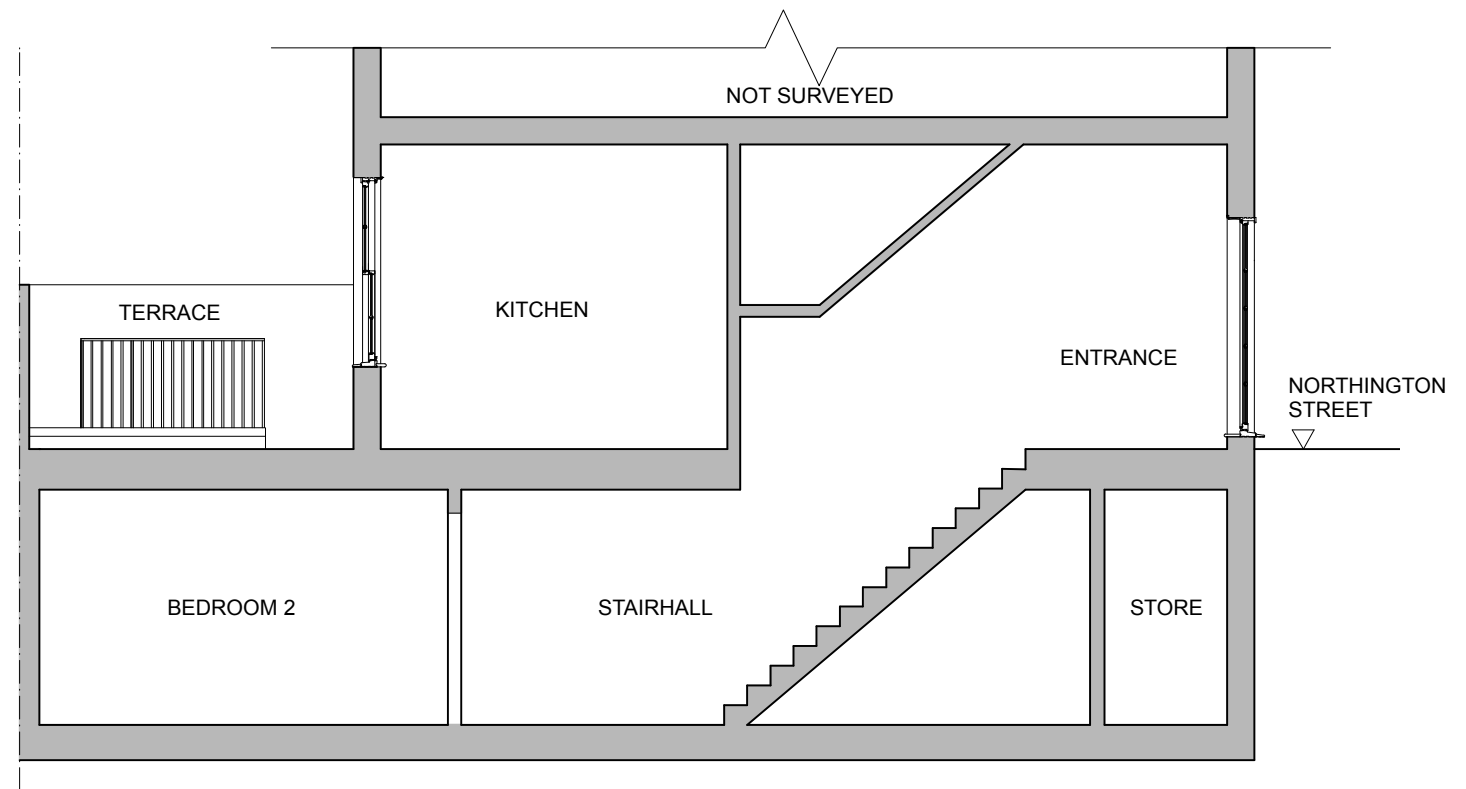


KEY PLAN
Scale 1:125

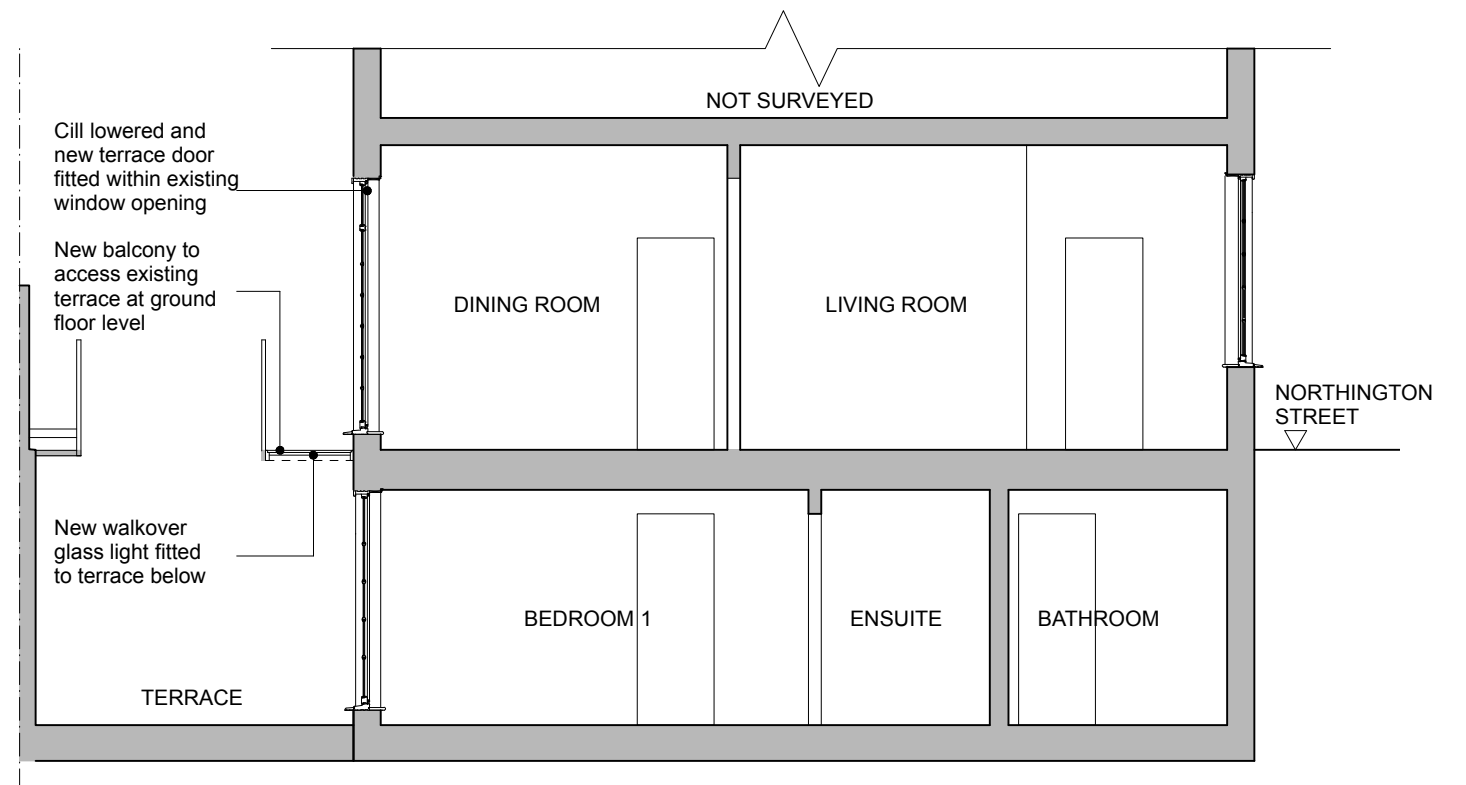

PROPOSED SECTION B

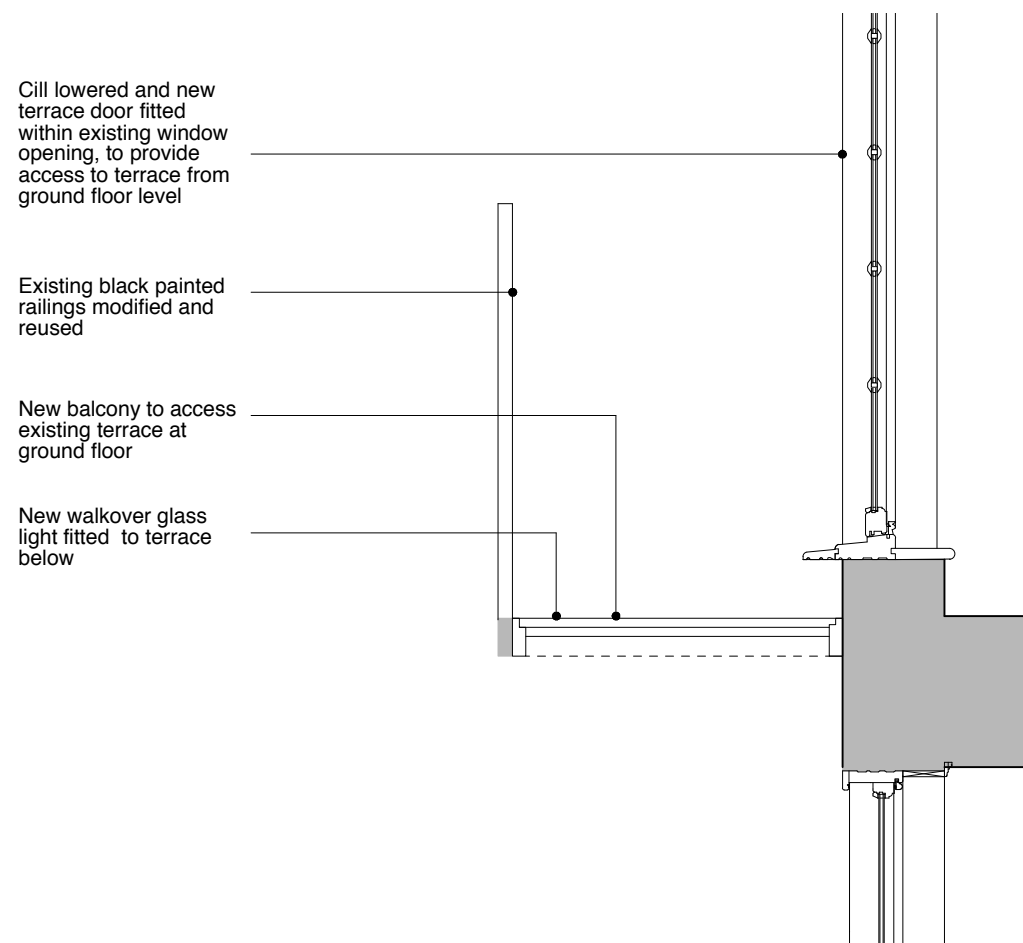

PROPOSED SECTION A



GENERAL NOTES:
DO NOT SCALE FROM THIS DRAWING.
ALL DIMENSIONS MUST BE CHECKED ON SITE AND ANY DISCREPANCIES VERIFIED WITH THE ARCHITECT.

Rev A
04.11.16
Material amendment - Walkover glass light added

CLIENT
MR & MRS BLANKFIELD

JOB TITLE
18 NORTHINGTON ST LONDON W1

DRAWING TITLE
PROPOSED SECTIONS

SCALE
1:50@A3

DATE
11.16

FT ARCHITECTS LTD
Hamilton House
Mabledon Place
Bloomsbury
WC1H 9BB
020 7953 0388
www.ftarchitects.co.uk

DRAWING No. **335_10_03** REVISION **Rev A**