







- Key**
- Site Boundary
 -  Existing structure
 -  Proposed structure
 -  Fabric to be demolished
 -  Fabric to be reinstated



EXISTING & DEMOLITION SECTION C

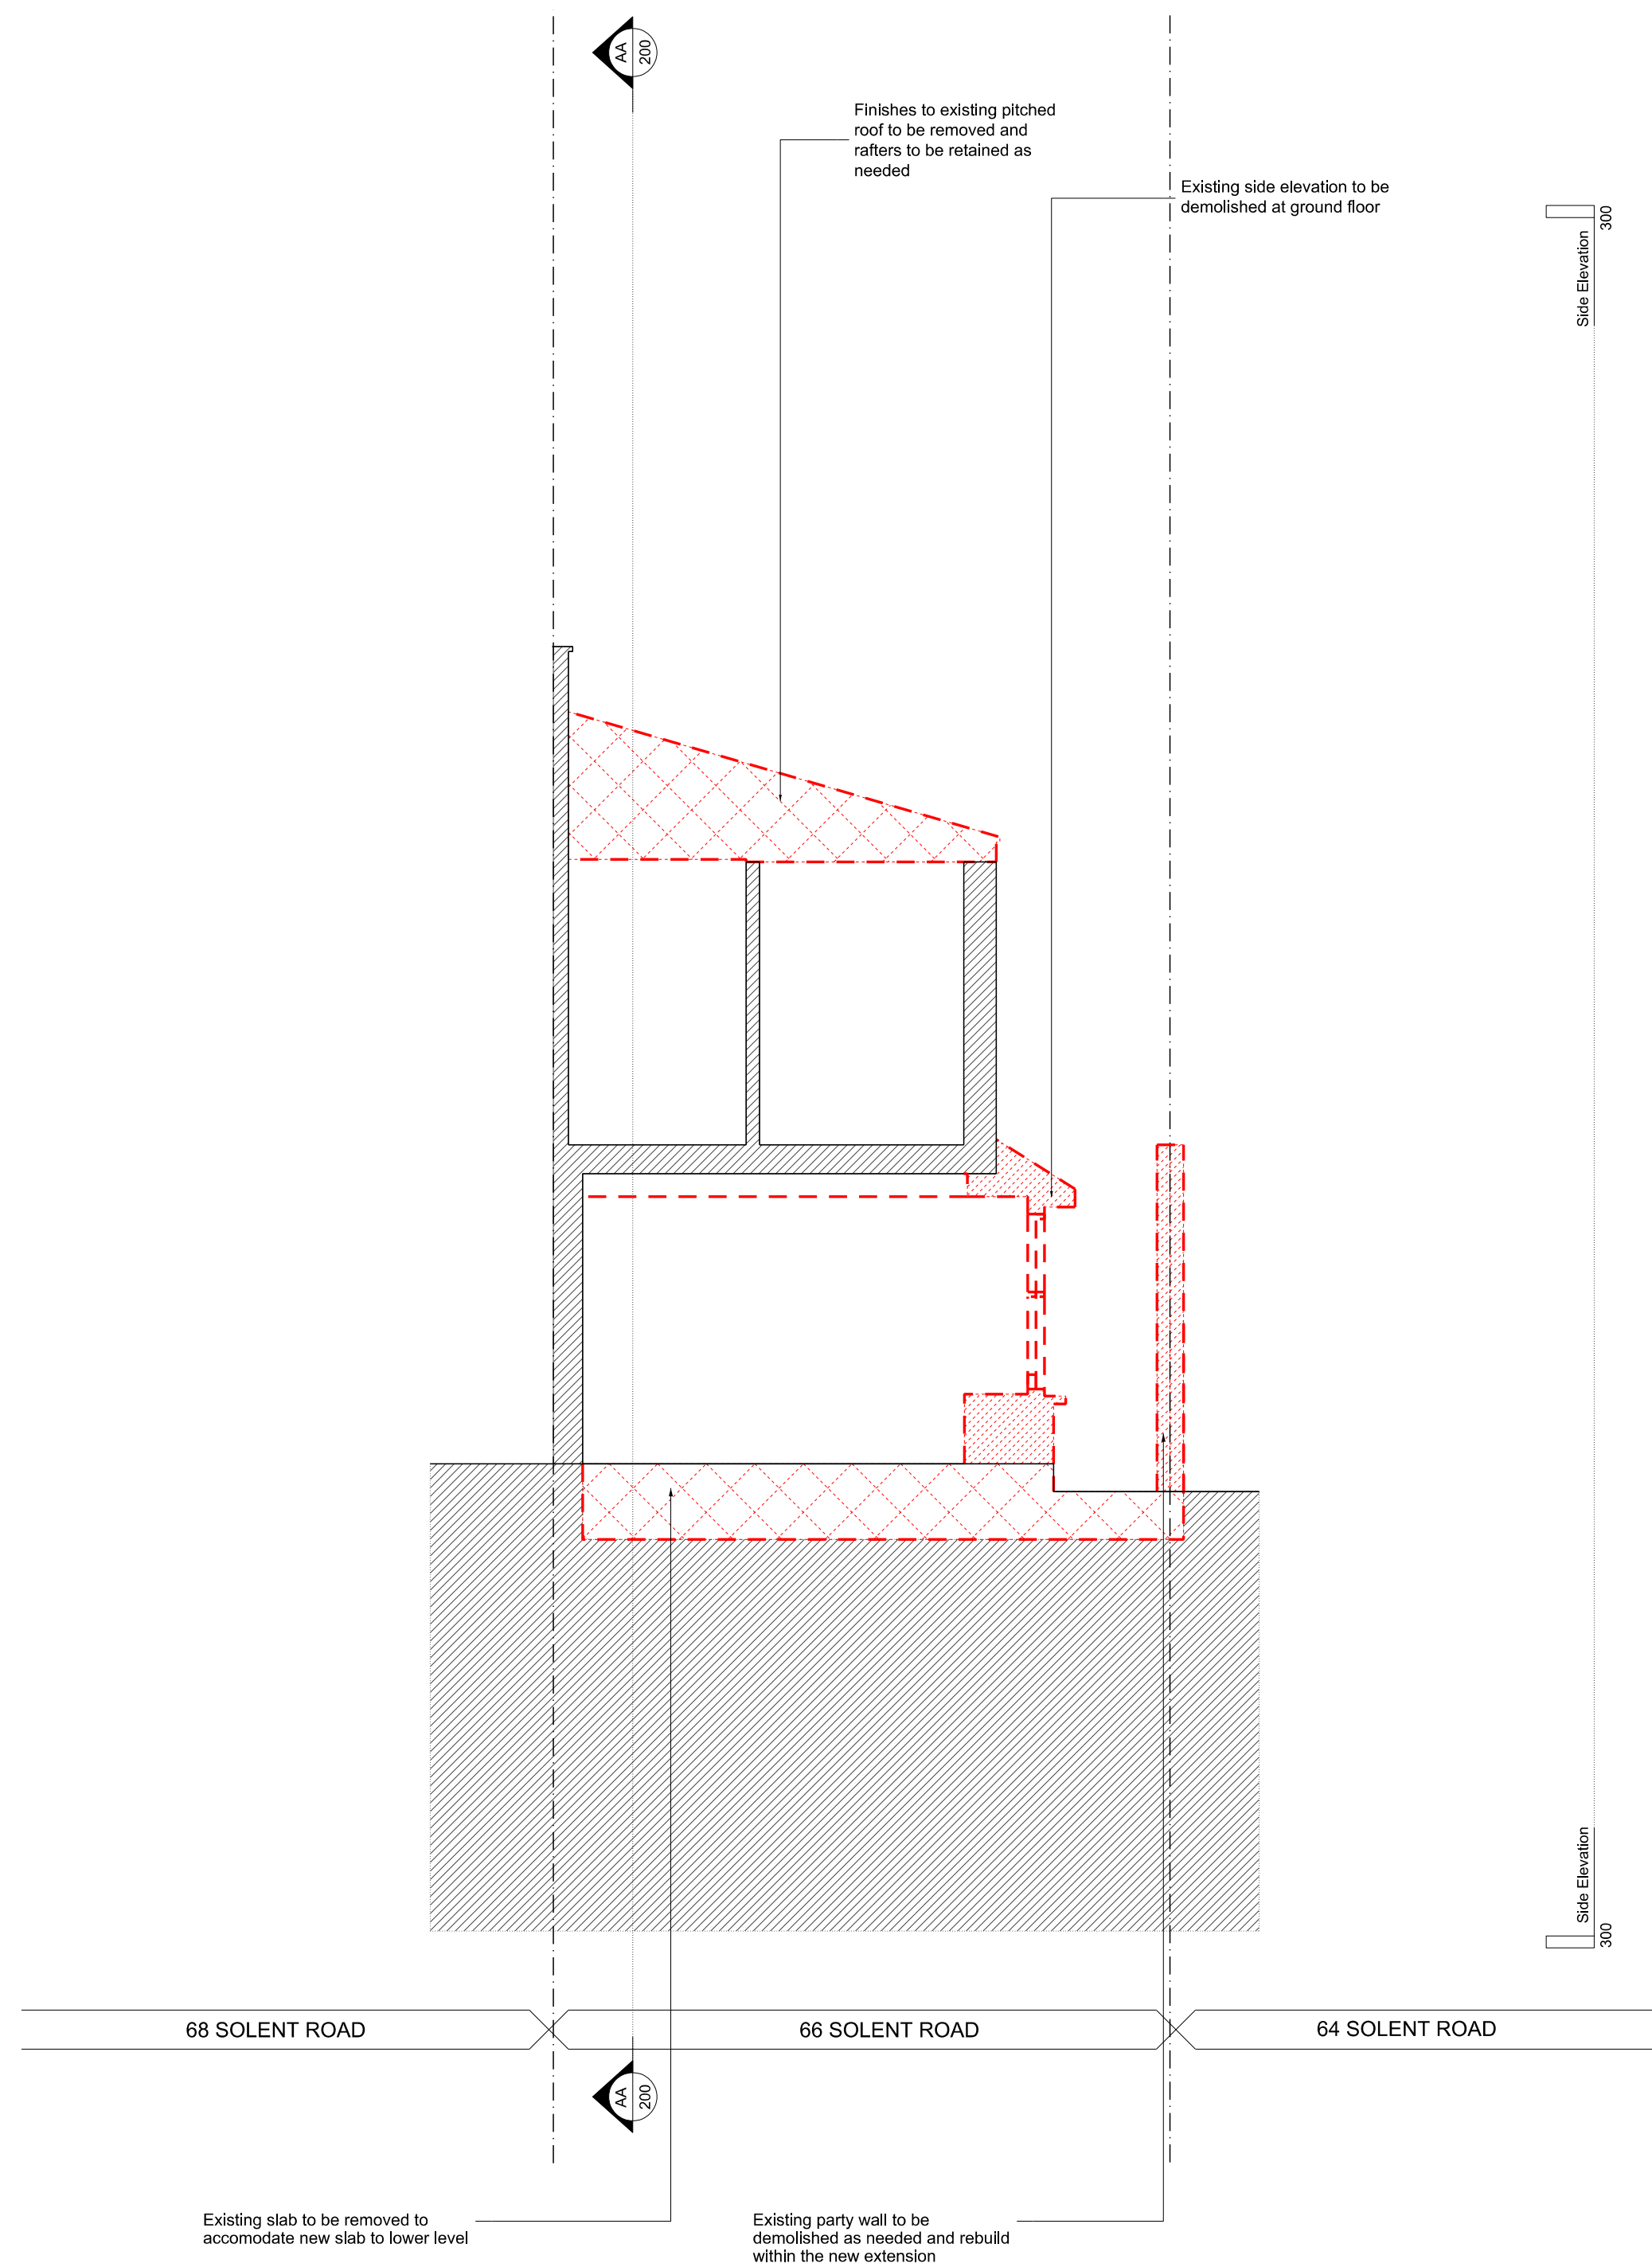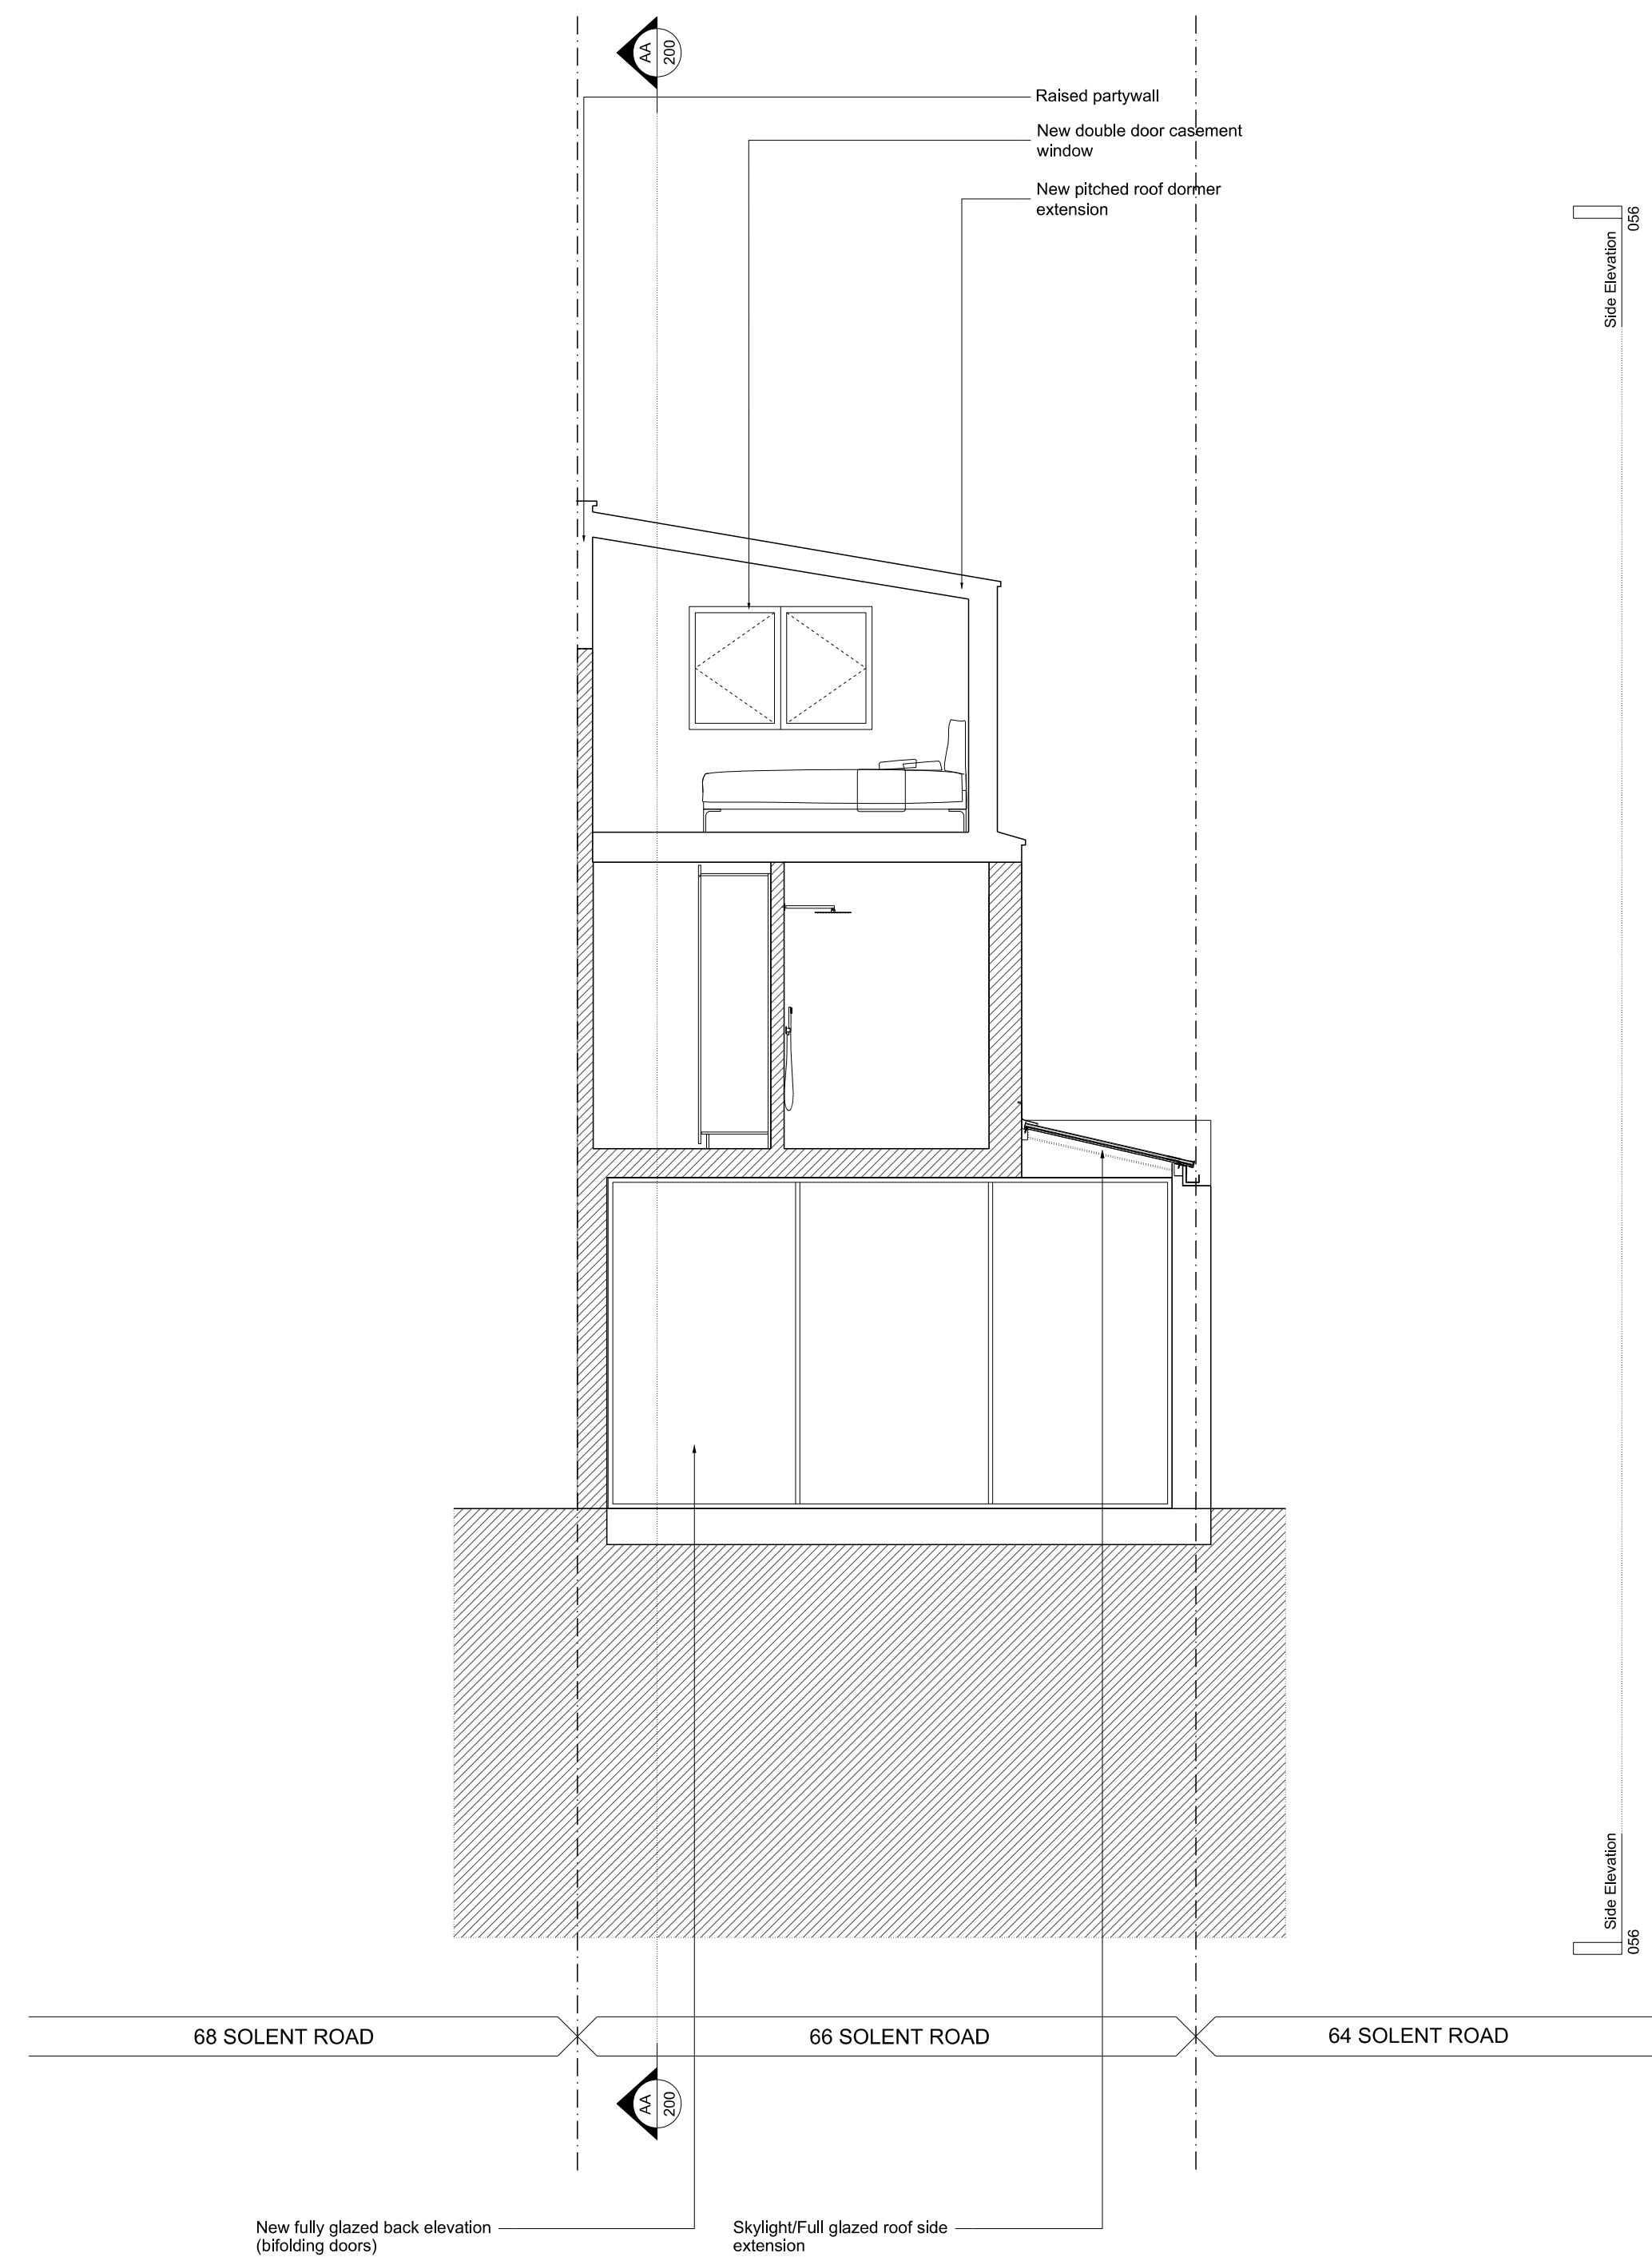

PROPOSED SECTION C

0 m 0.5 1 m 3m

PLANNING

Rev	Date	Description
Project 66 Solent Road		
Project No 16010		
Client Derek & Suki Bracken		
Date August 2016		
Scale 1:50 @ A1 / 1:100 @ A3		
Drawing Title: Section C		
Drawing No. P_202		Rev. -
Drawn CM	Approved BC	Signed