
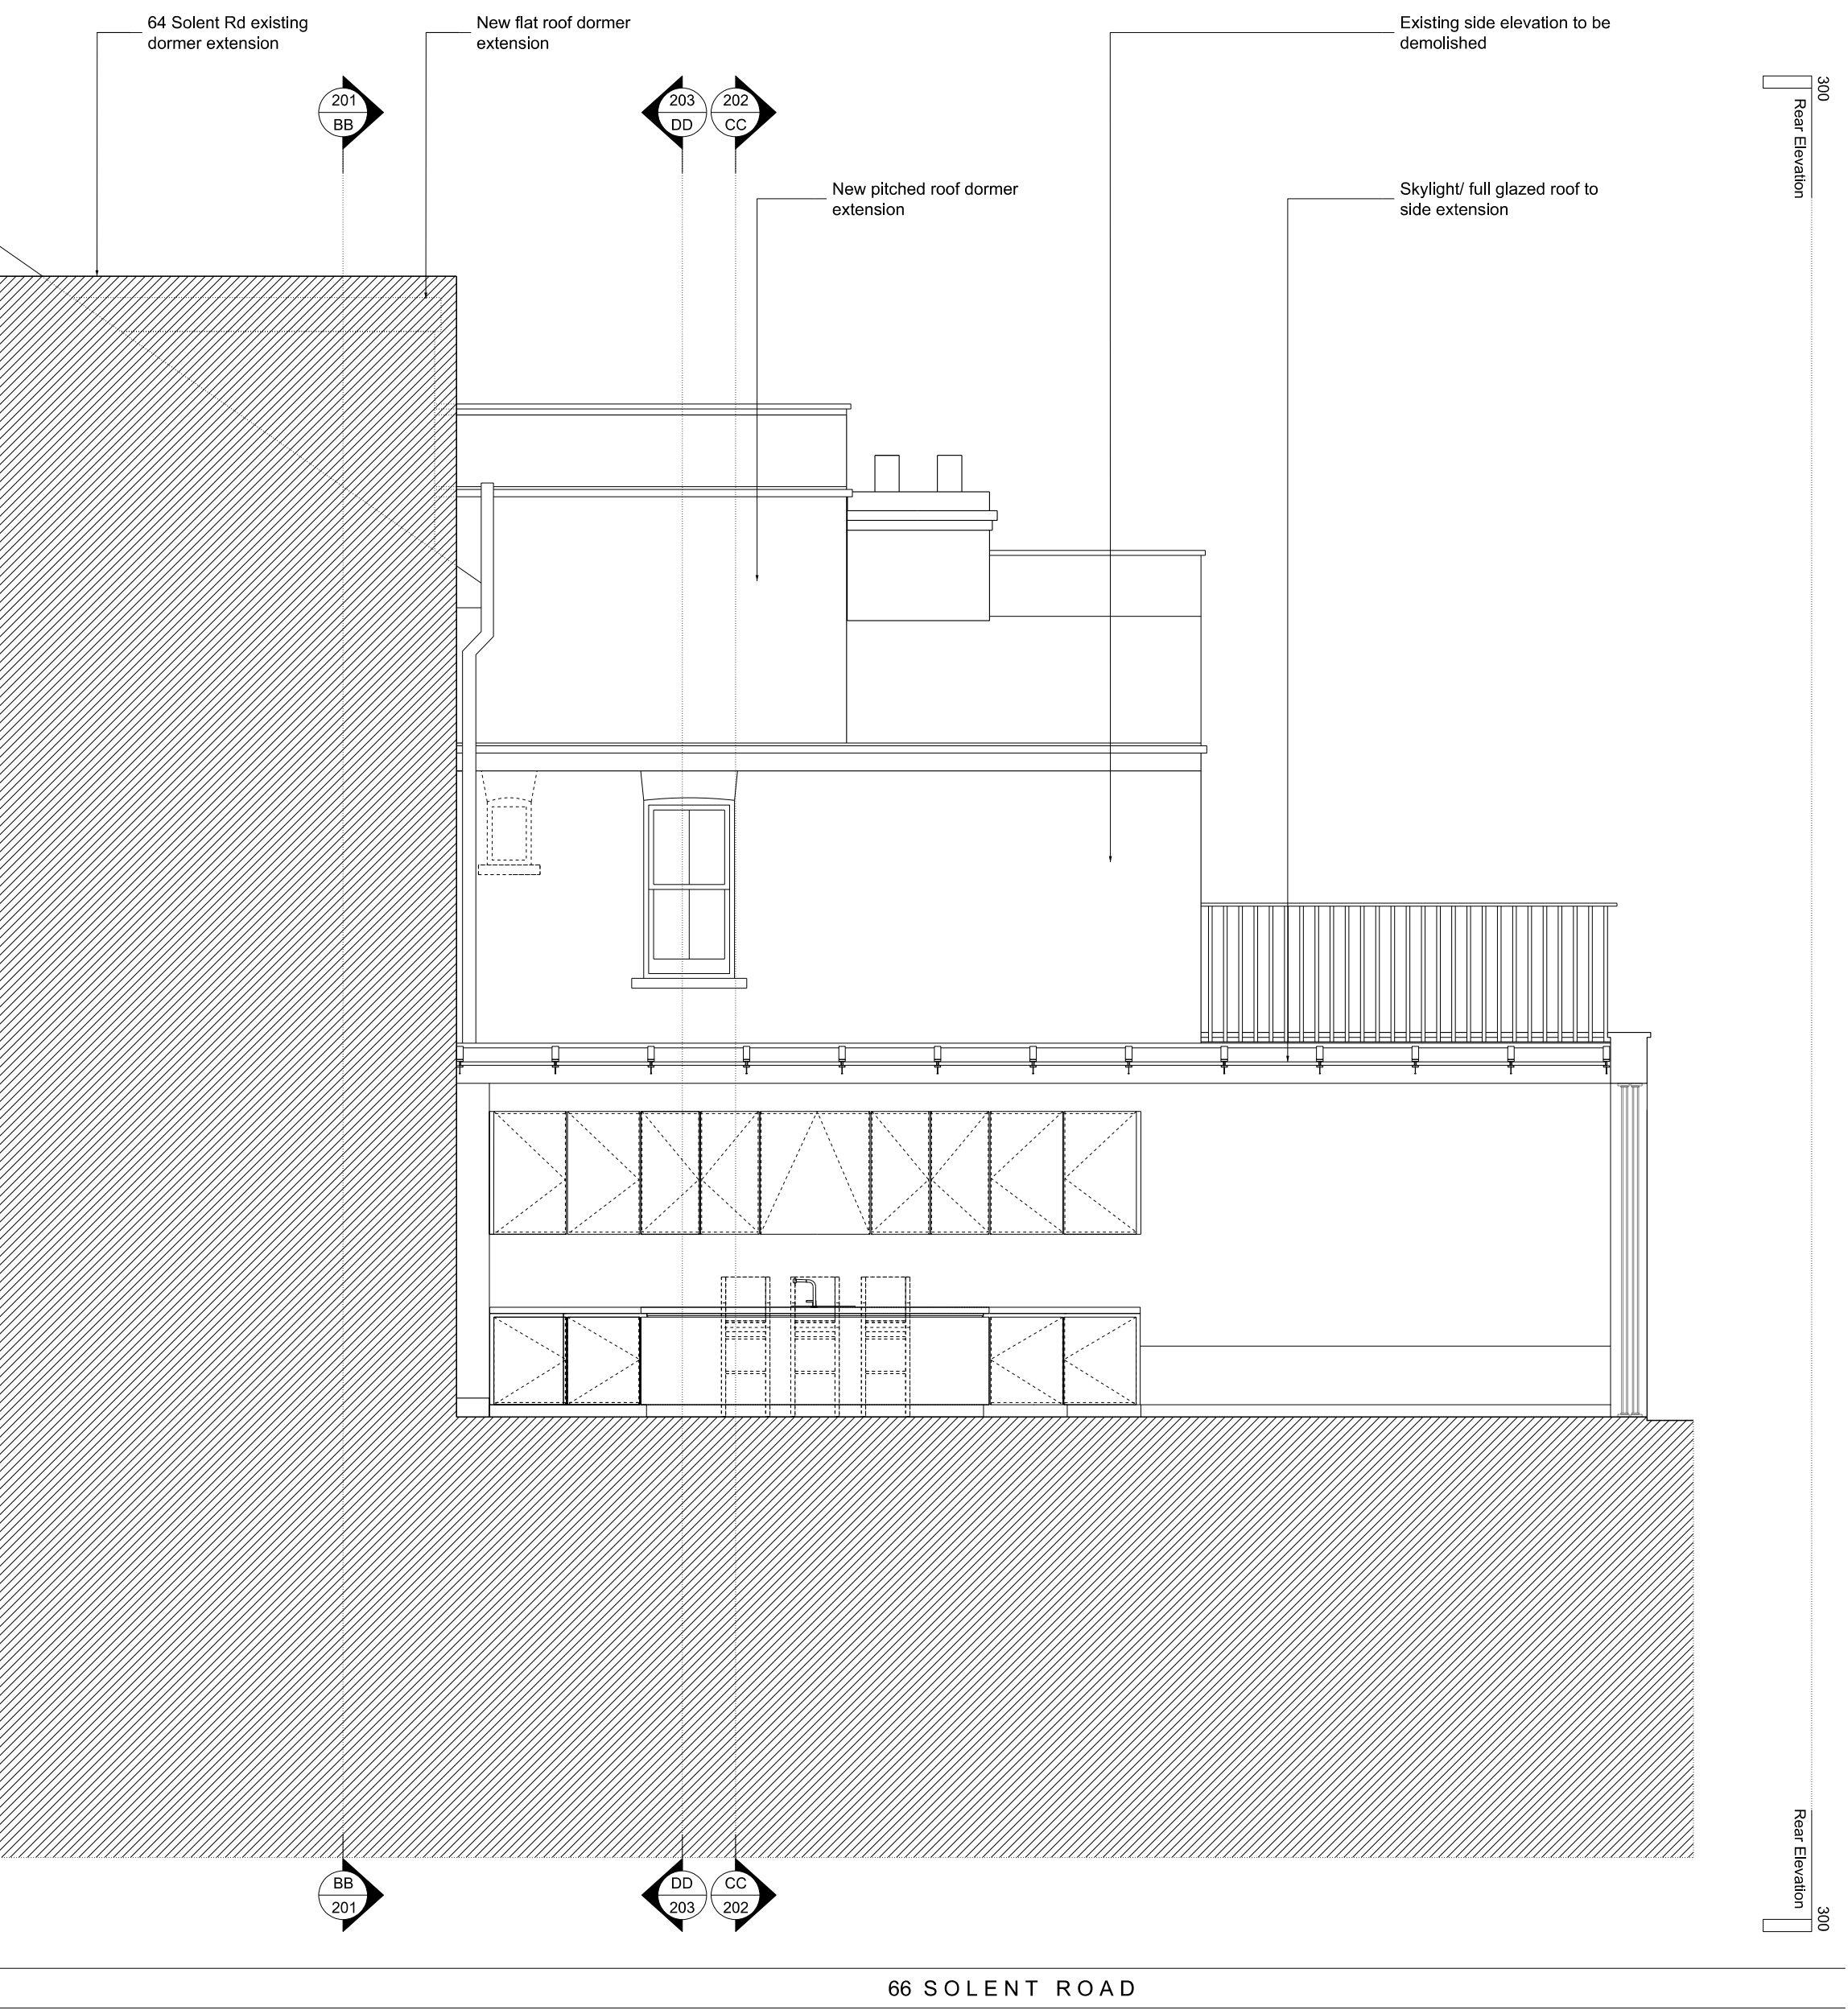


Key

- Site Boundary
- Existing structure
- Proposed structure
- Fabric to be demolished
- Fabric to be reinstated

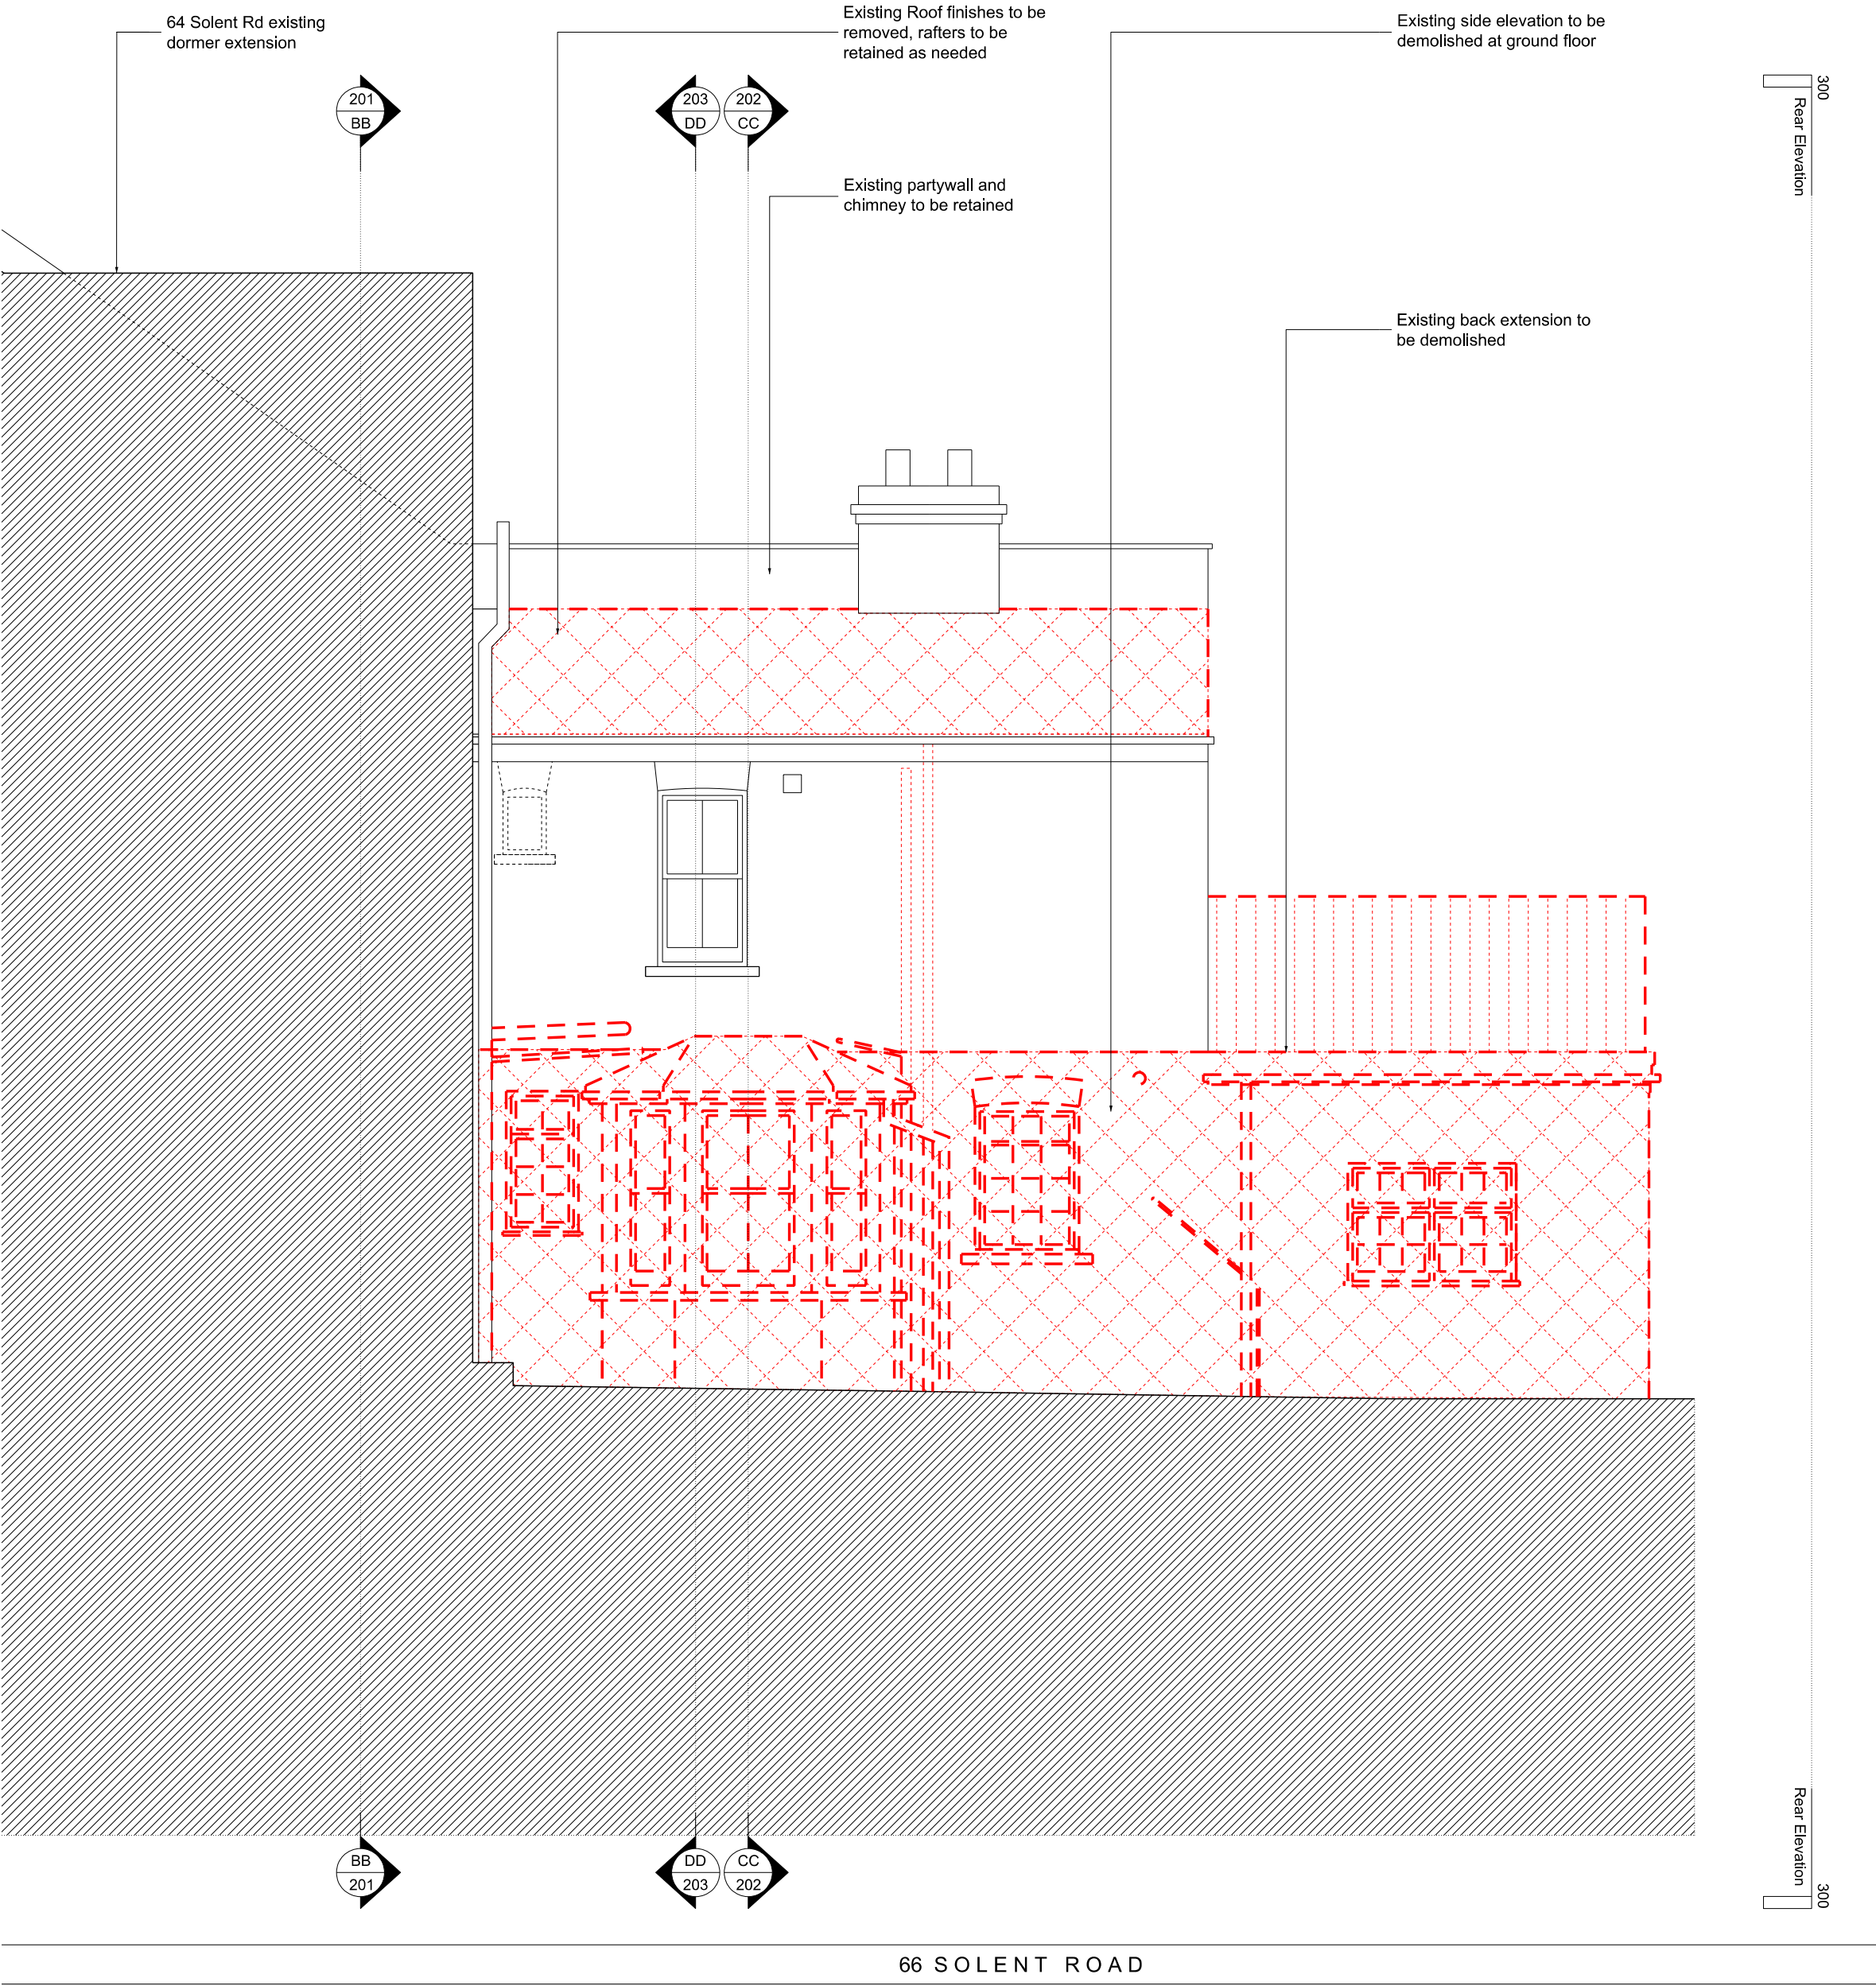

PLANNING

| Rev | Date | Description |
|------------------------|------|-------------|
| Project | | |
| 66 Solent Road | | |
| Project No | | |
| 16010 | | |
| Client | | |
| Derek & Suki Bracken | | |
| Date | | |
| August 2016 | | |
| Scale | | |
| 1:50 @ A1 / 1:100 @ A3 | | |
| Drawing Title: | | |
| Side Elevation | | |
| Drawing No. | | |
| P_301 | | |
| Rev. | | |
| - | | |
| Drawn | | |
| CM | | |
| Approved | | |
| BC | | |
| Signed | | |