



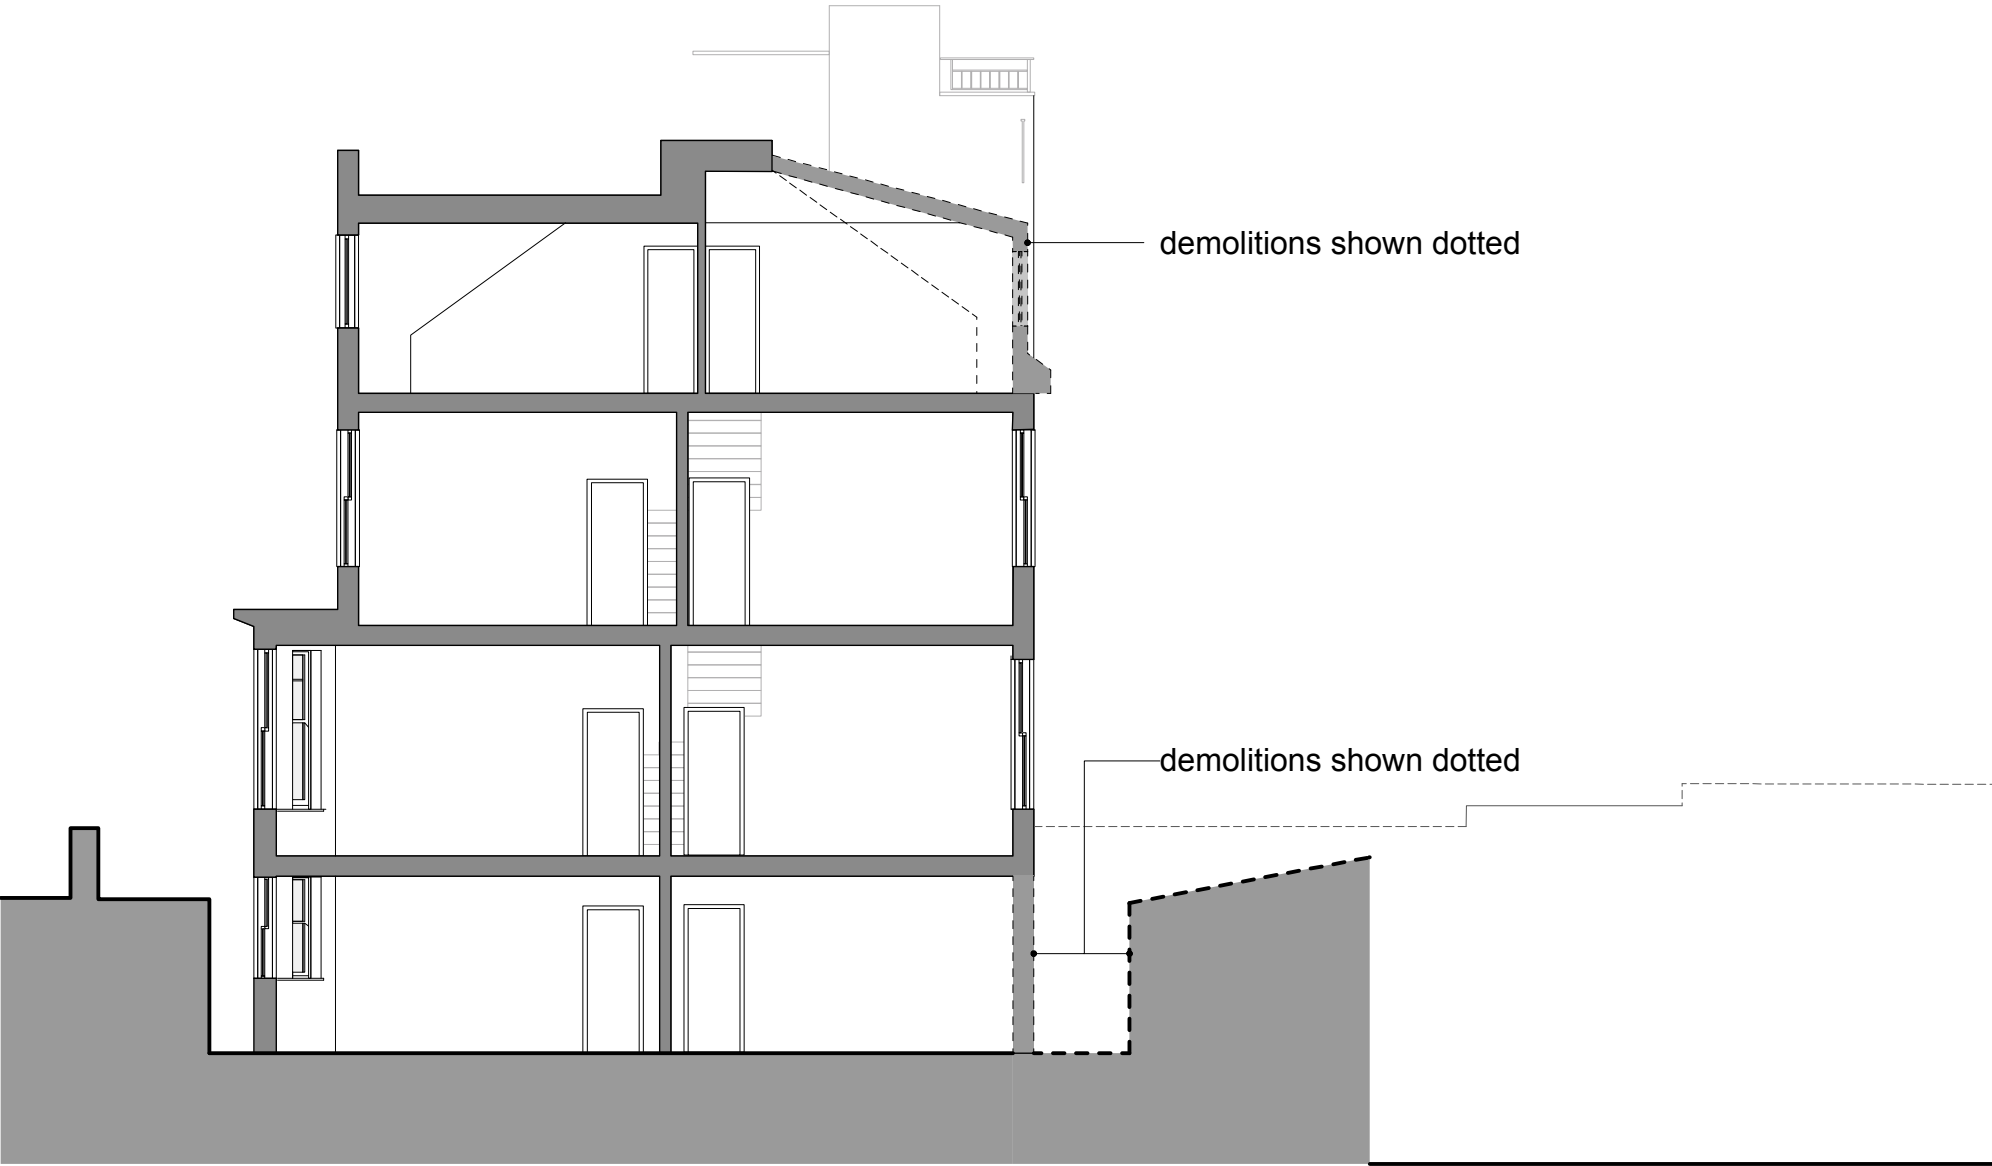

1
050
Existing section
scale 1:100

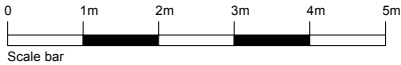

 Seed Property Consultants Beaufort House, 15 St Botolph Street, London, EC3A 7BB	Drawing Title: Existing Section AA		
Client: SIG Dennington Park rd Ltd	Scale: 1:100 @ A3	Date: May 2016	Drawn: CHP
Job Title: 11 Dennington Park Rd London, NW6 1BB	Drawing Number: 16-Den-050		Rev: -