
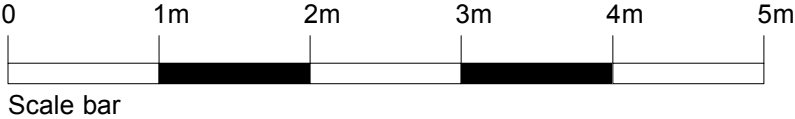


1  
100

**Proposed Lower ground floor**  
**scale 1:50**

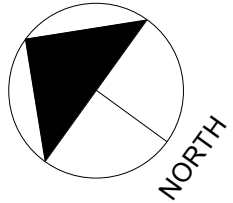

<b>Seed</b> Property Consultants		Beaufort House, 15 St Botolph Street, London, EC3A 7BB		
Client:		SIG Dennington Park rd Ltd		
Job Title:		11 Dennington Park Rd, NW6 1BB London, NW6 1BB		
Drawing Title:		Proposed Lower Ground floor		
Scale:		1:50 @ A3	Date:	OCT 16
Drawing Number:		16-DEN-100		Drawn:
				CHP
				Rev:
				-