



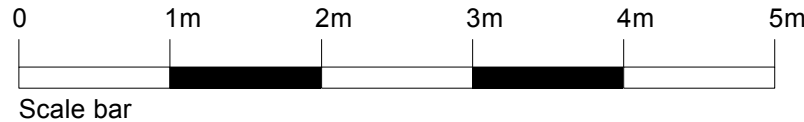

1  
101

**Proposed ground floor**  
**scale 1:50**

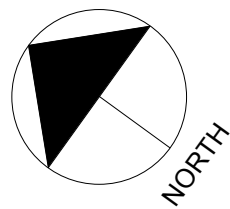

<b>Seed</b> Property Consultants		Beaufort House, 15 St Botolph Street, London, EC3A 7BB			
Client:		SIG Dennington Park rd Ltd		Drawing Title: Proposed Ground floor	
Job Title:		11 Dennington Park Rd, NW6 1BB London, NW6 1BB		Scale: 1:50 @ A3	Date: OCT 16
				Drawn: CHP	Rev: -
				Drawing Number: 16-DEN-101	