

front and rear walls to be insulated

chimney breast removed

chimney breast removed



existing front wall rebuilt with new windows

front and rear walls to be insulated



1
102

Proposed 1st floor
scale 1:50

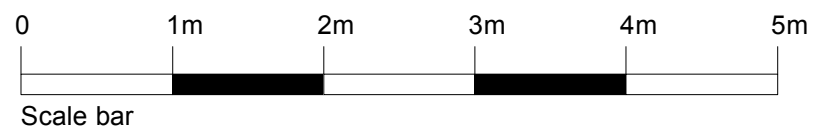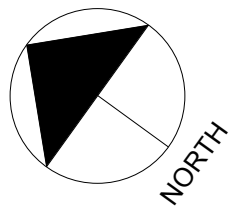

Seed Property Consultants Beaufort House, 15 St Botolph Street, London, EC3A 7BB	Drawing Title: Proposed 1st floor		
	Client: SIG Dennington PArk Rd Ltd	Scale: 1:50 @ A3	Date: Oct 16
Job Title: 11 Dennington Park Rd, NW6 1BB London, NW6 1BB	Drawing Number: 16-DEN-102		Rev: -