


1
103

Proposed 2nd floor
scale 1:50

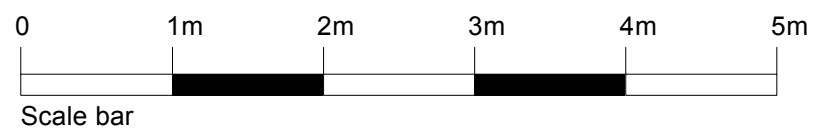

	Beaufort House, 15 St Botolph Street, London, EC3A 7BB		Drawing Title: Proposed 2nd floor	
	Client: SIG Dennington Park rd Ltd	Scale: 1:50 @ A3	Date: Oct 16	Drawn: CHP
Job Title: 11 Dennington Park Rd, NW6 1BB London, NW6 1BB		Drawing Number: 16-DEN-103		Rev: -