



**Internal Black Bulkhead**  
Existing bulkhead and over door heater to be sprayed out black for visual only not required for planning advertisement consent

**Internal Timber Details**  
Internal decoration for visual only not required for planning advertisement consent

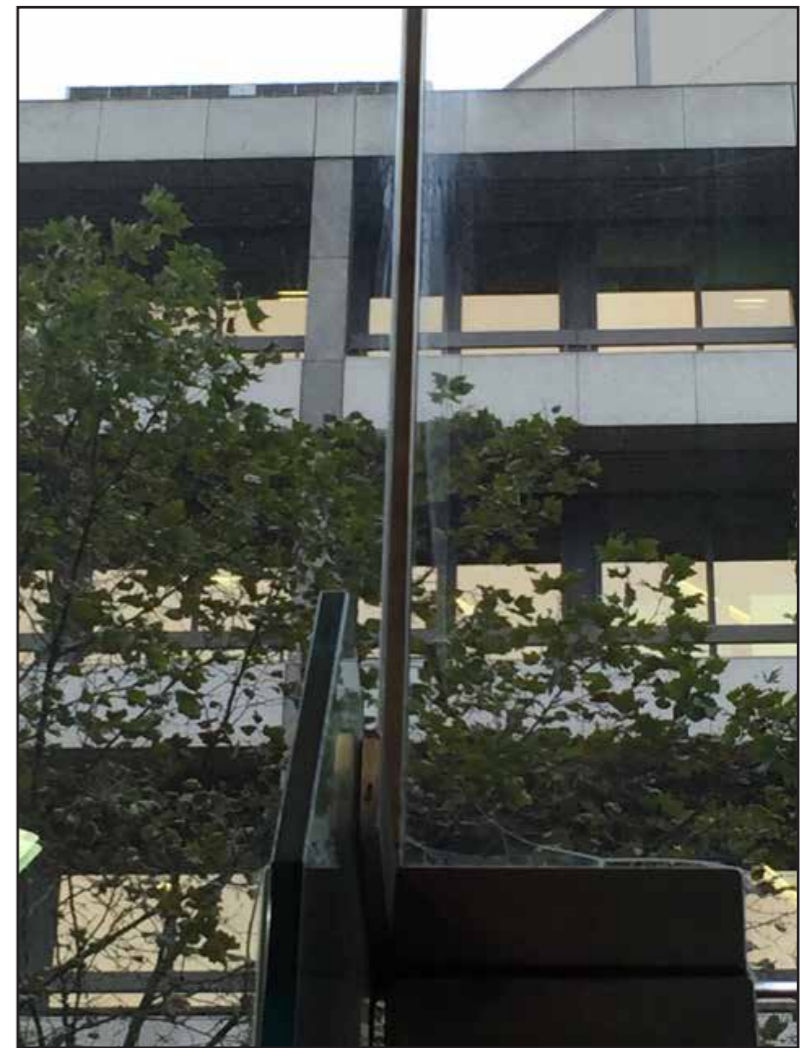


CLIENT	Blacks	TITLE	Externals	REV	DATE	DESCRIPTION
STORE NAME	Tottenham	DATE	03/10/2016	A	03/10/16	Initial Visual
	Court Road	SCALE	As Detailed @ A3	B	04/11/16	Update items inside / off planning detailed
PROJ TYPE	-	DRAWN	IR	-	-	-
DRWG NO.	-	PM	MC			

# ITEM 1

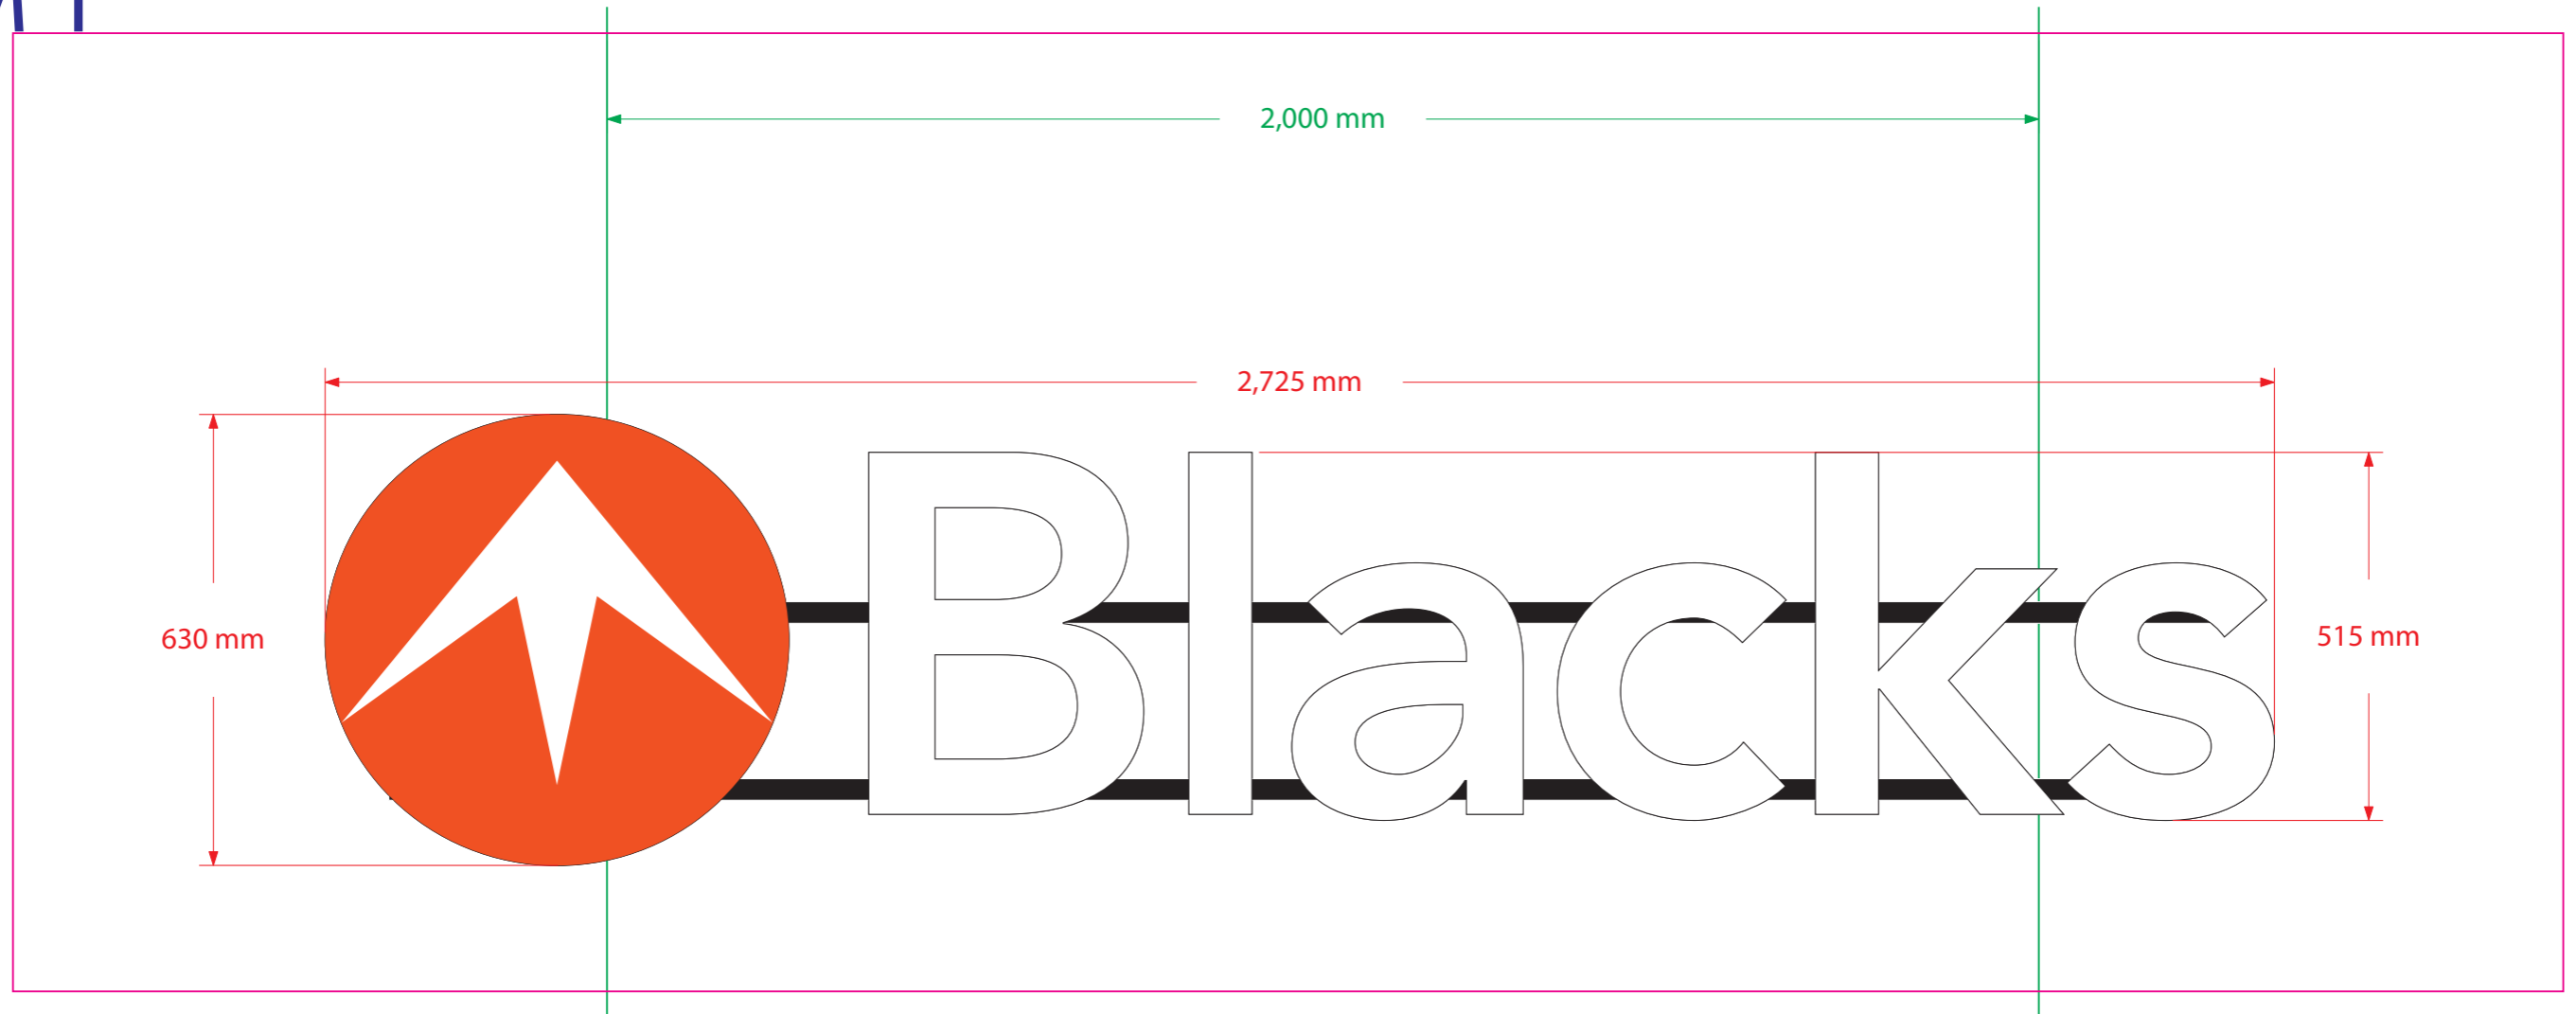

Scale 1:10 @ A3

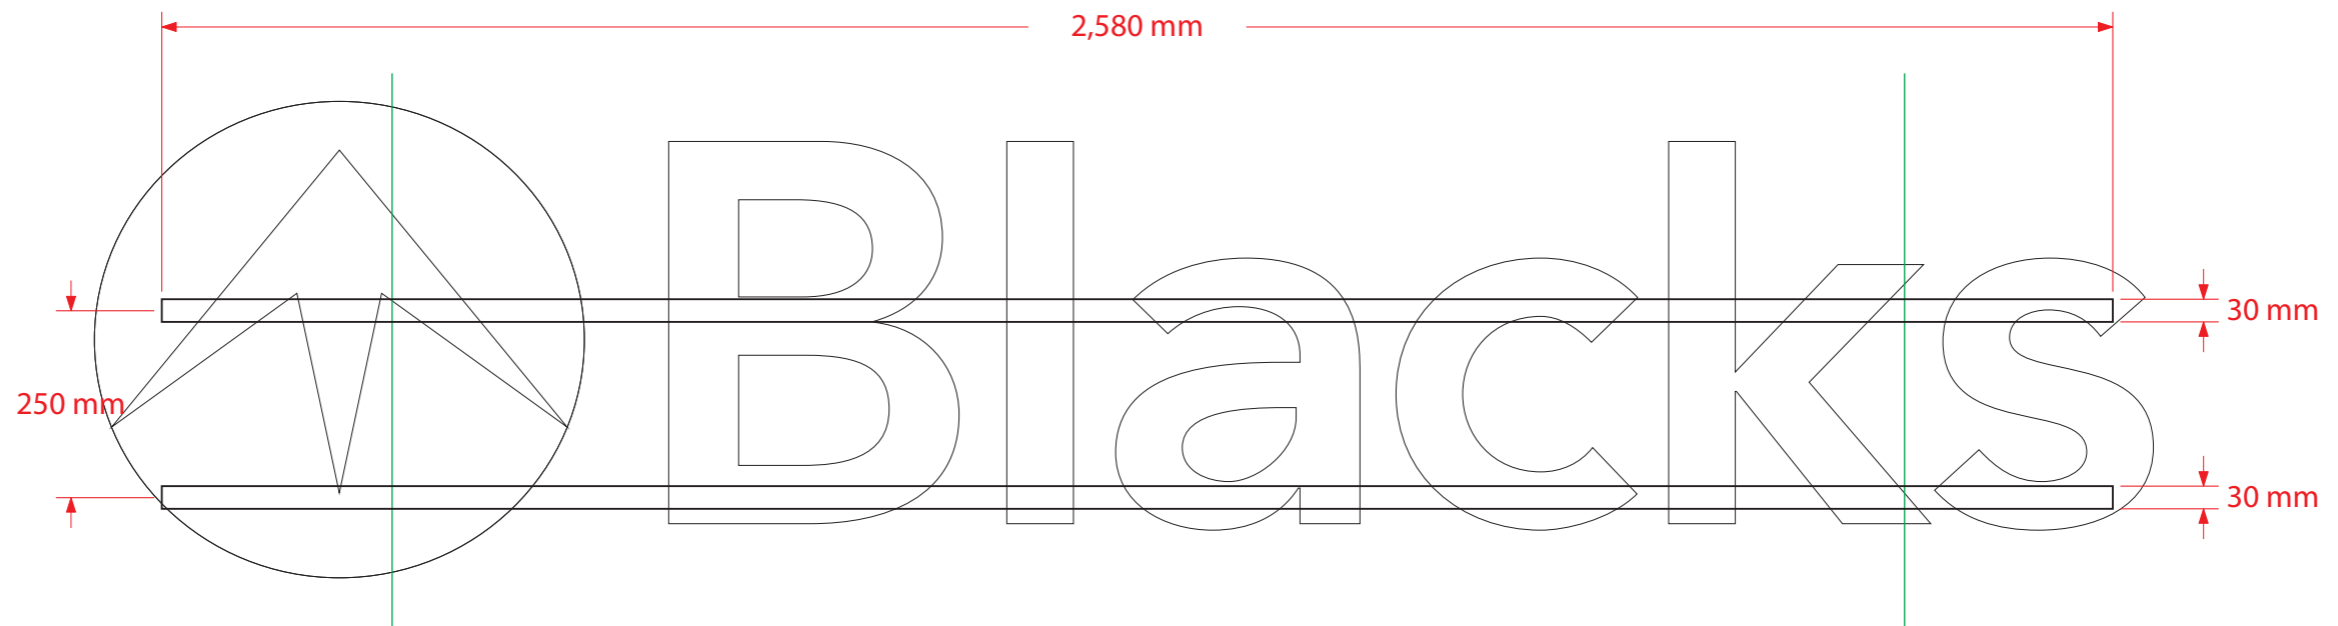


CLIENT	<b>Blacks</b>	TITLE	<b>Externals</b>	REV	DATE	DESCRIPTION
STORE NAME	<b>Tottenham</b>	DATE	<b>03/10/2016</b>	A	03/10/16	Initial Visual
-	<b>Court Road</b>	SCALE	<b>As Detailed @ A3</b>	B	04/11/16	Update items inside / off planning detailed
PROJ TYPE	-	DRAWN	<b>IR</b>	-	-	-
DRWG NO.	-	PM	<b>MC</b>			

# ITEM 1

Roundel

Blacks

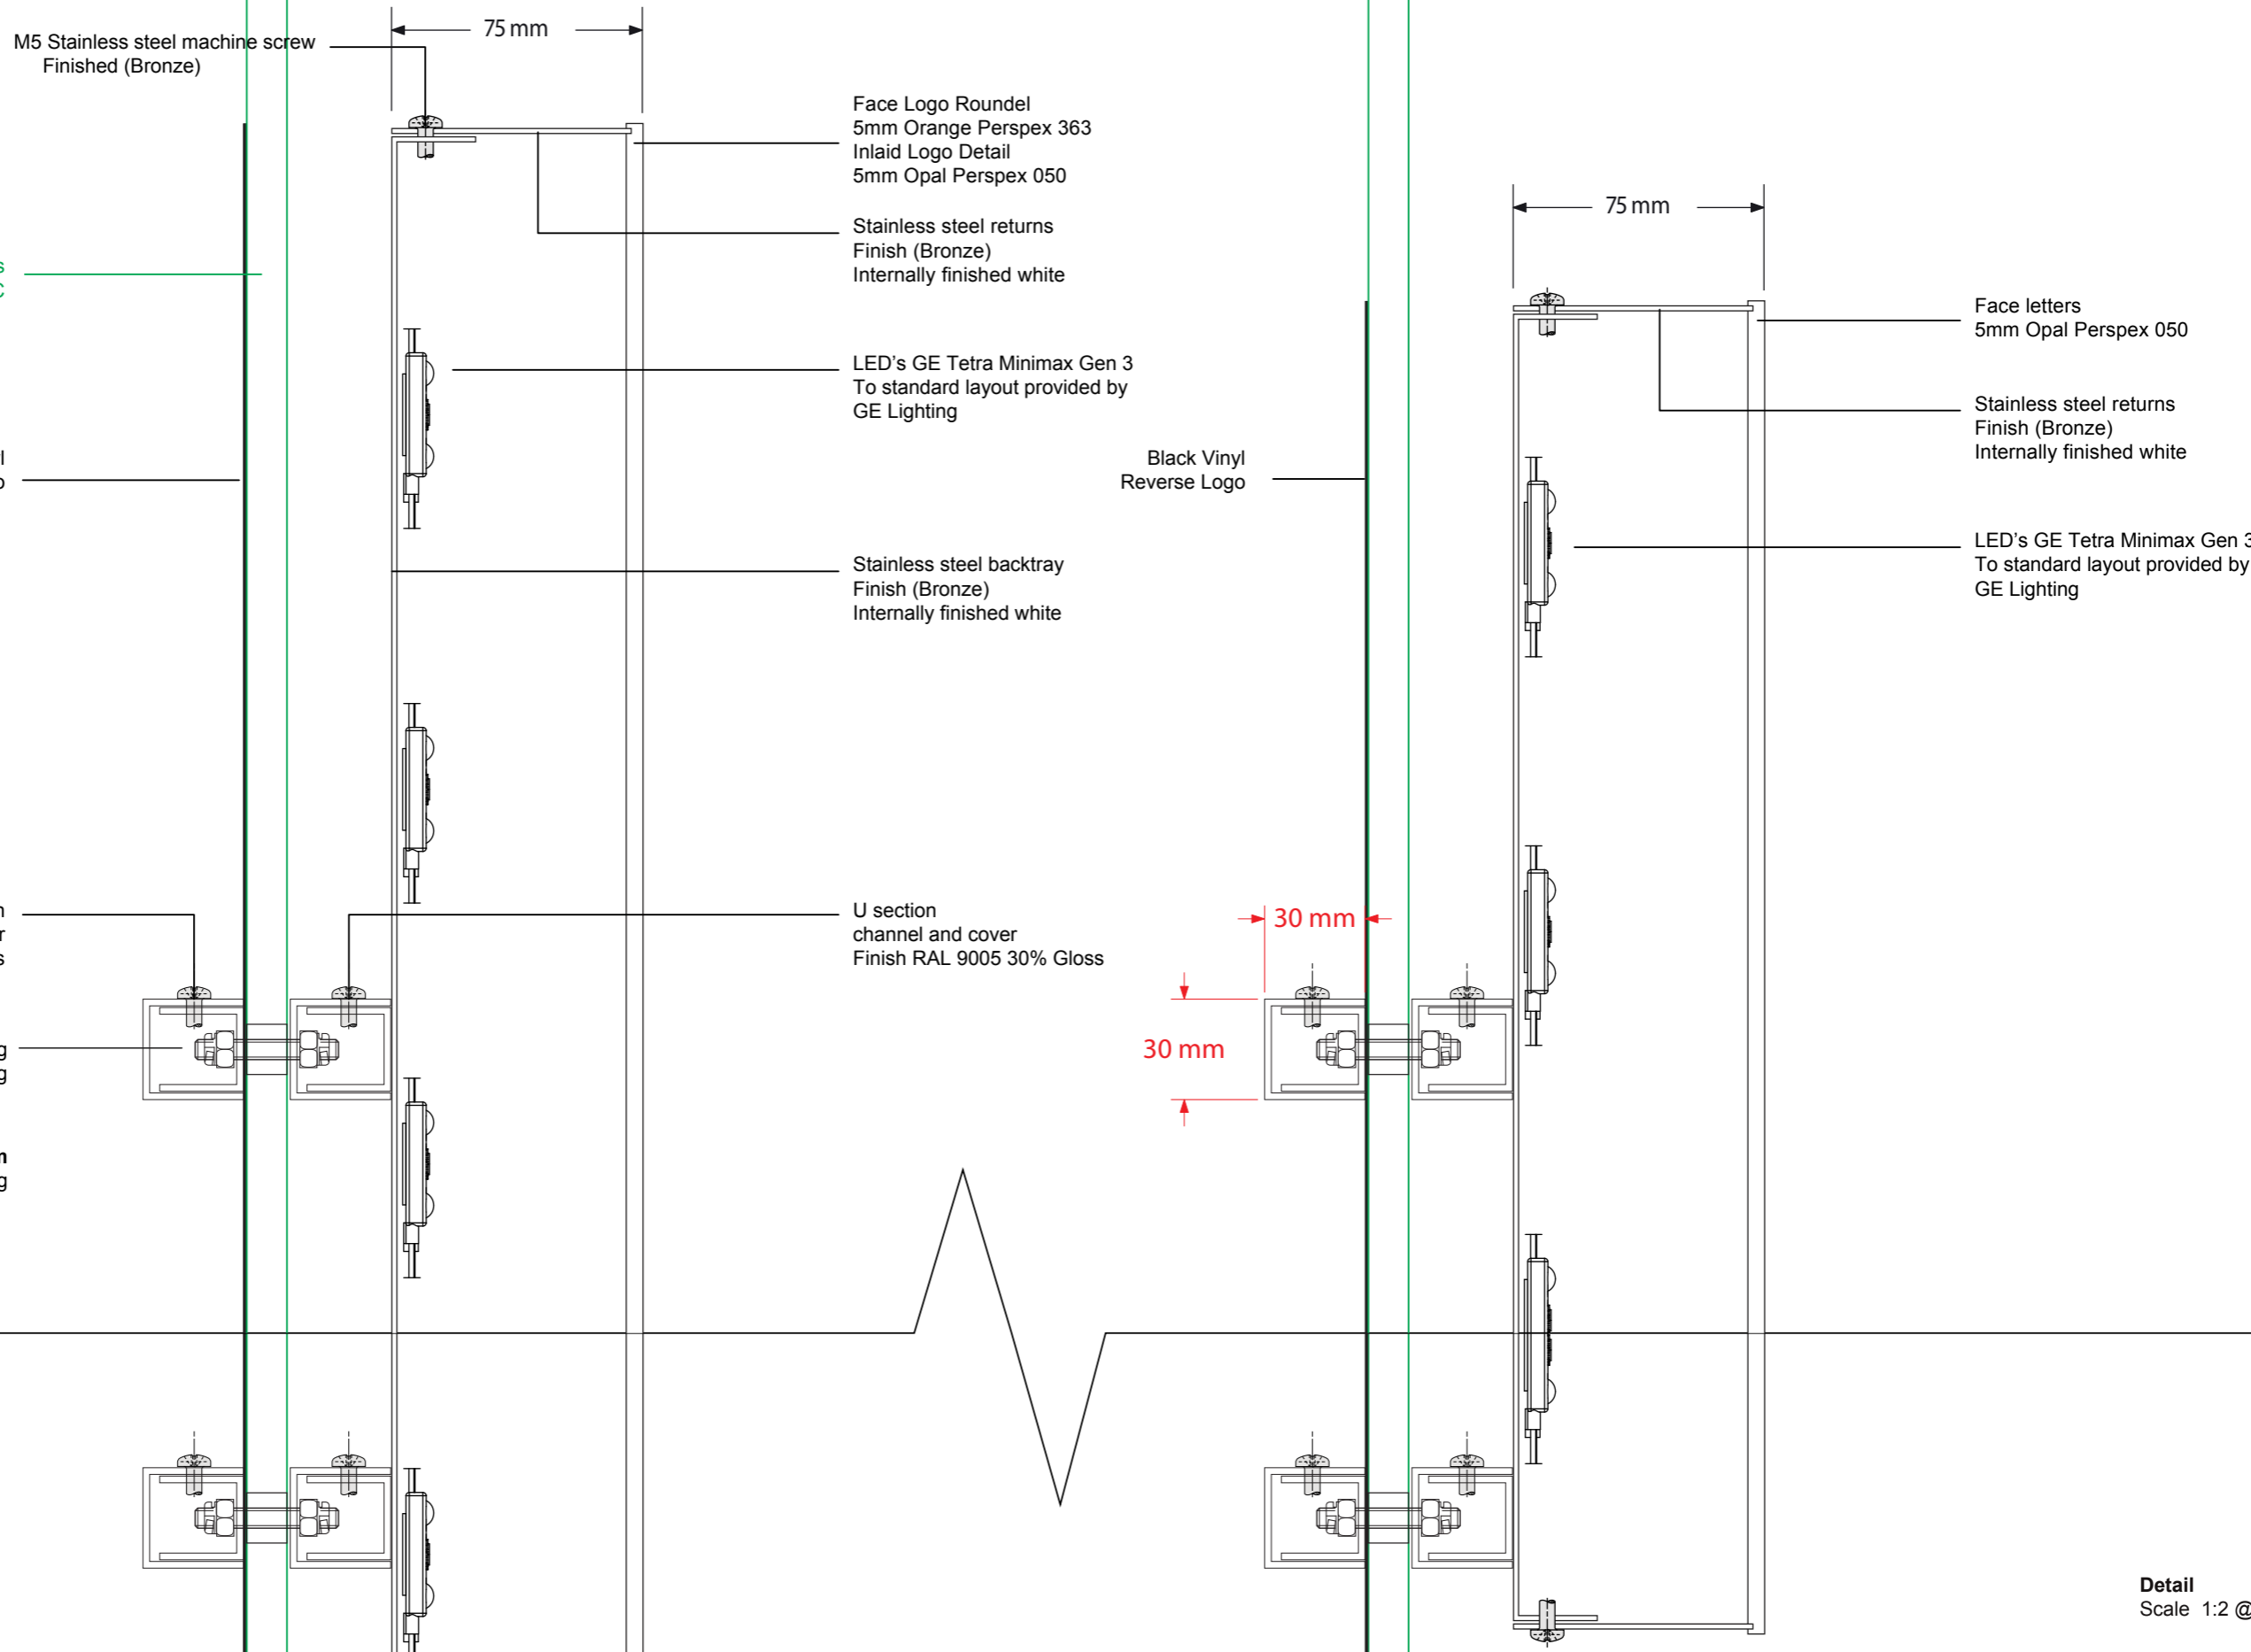

Detail  
Scale 1:2 @ A3




Unit 7 Fulcrum One, Solent Way,  
Whiteley, Hants PO15 7FE  
Tel: 0845 8722 870  
Fax: 0845 8722 874  
Web: www.innovatesigns.co.uk  
Email: info@innovatesigns.co.uk

CLIENT	Blacks	TITLE	Externals	REV	DATE	DESCRIPTION
STORE NAME	<b>Tottenham</b>	DATE	<b>03/10/2016</b>	A	03/10/16	Initial Visual
-	<b>Court Road</b>	SCALE	<b>As Detailed @ A3</b>	B	04/11/16	Update items inside / off planning detailed
PROJ TYPE	-	DRAWN	<b>IR</b>	-	-	-
DRWG NO.	-	PM	<b>MC</b>			

This drawing is for approval purposes. Please check all details noted on the drawing including spelling, and provide written confirmation of your approval to the Innovate Signs project manager. Once approved production will commence based on the approved drawing. Any changes made after production has begun will incur an additional cost.

# ITEM 2

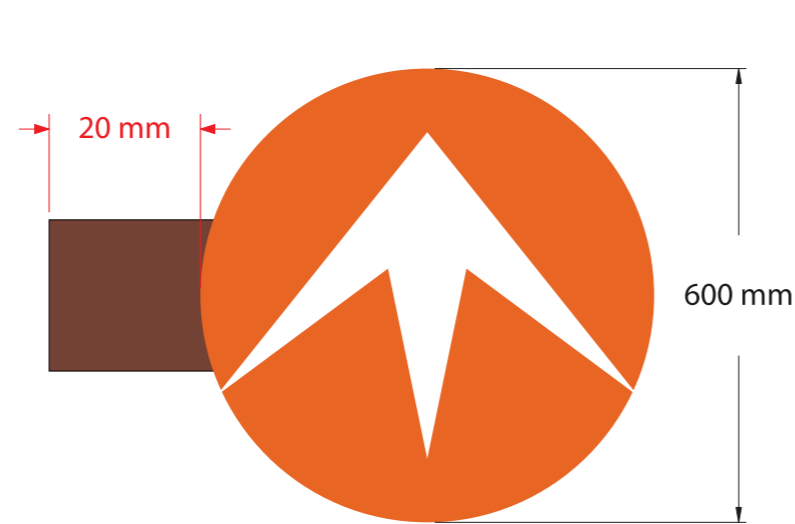

Projecting Sign  
SCALE 1 :10

Double sided Illuminated panels  
5mm Orange 363 Perspex  
Inlaid with White 5mm 050 detail.  
Returns from descaled stainless steel powder coated bronze RAL 8014  
Fitted to bronze powder coated steel frame with stand-off bracket.  
Illumination by Tetra mini max gen 2 white LEDs.

CLIENT	Blacks	TITLE	Projection sign	REV	DATE	DESCRIPTION
STORE NAME	Tottenham	DATE	21/10/2016	A	21/10/16	Initial Visual
-	Court Road	SCALE	As Detailed @ A3	B	04/11/16	Update items inside / off planning detailed
PROJ TYPE	External	DRAWN	IR	-	-	-
DRWG NO.	-	PM	MC			