
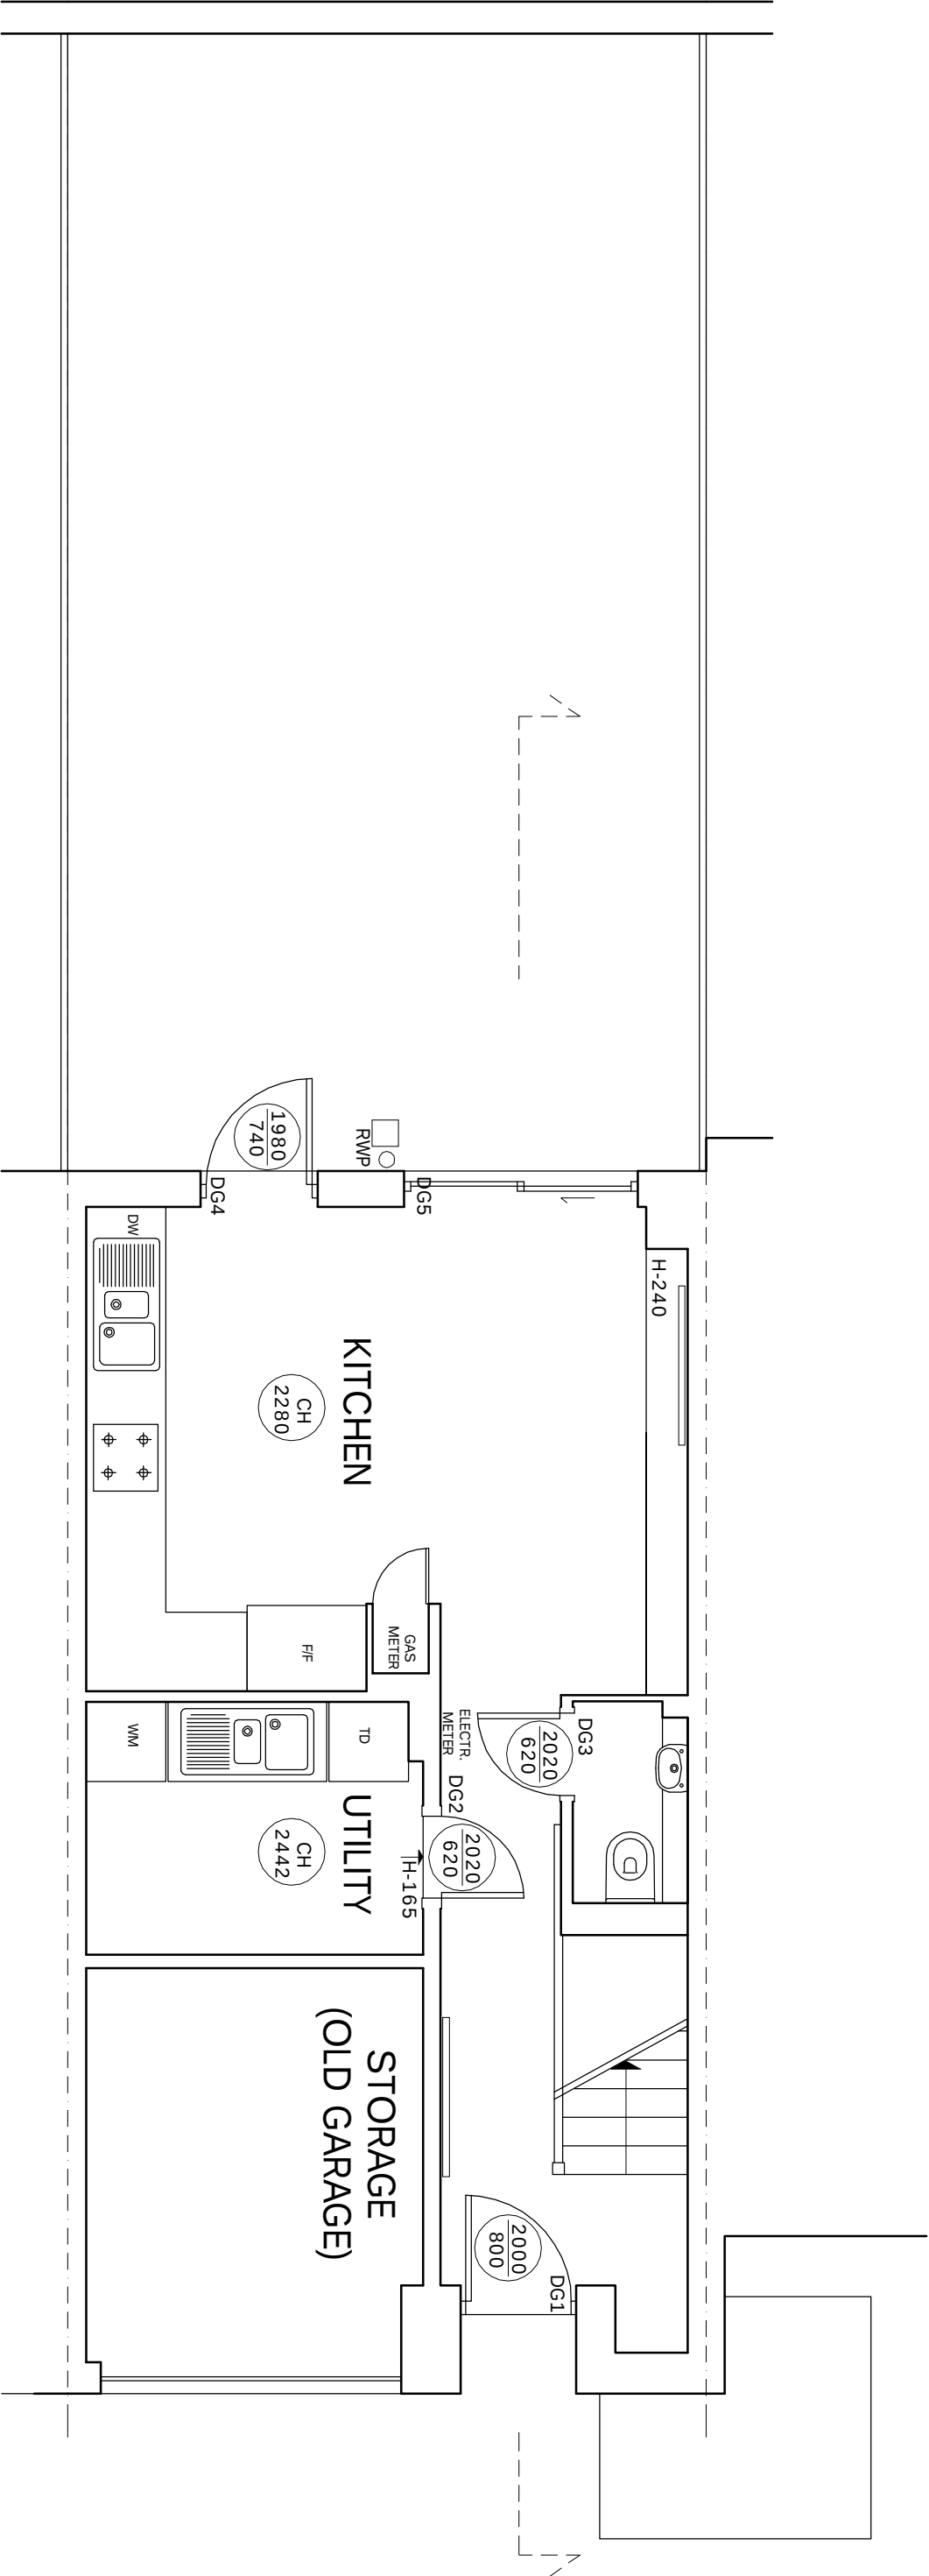


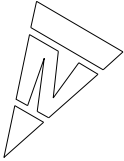



0 1 2 3 4 5



t 020 75869624
m 07985 035333
KasiaWhitfield@gmail.com

KASIA WHITEFIELD
design consultant



16 SOMERS CLOSE
LONDON NW1 1RT
GROUND FLOOR PLAN
as Existing

1:50/A3
2016.11.02
SC16/EX1

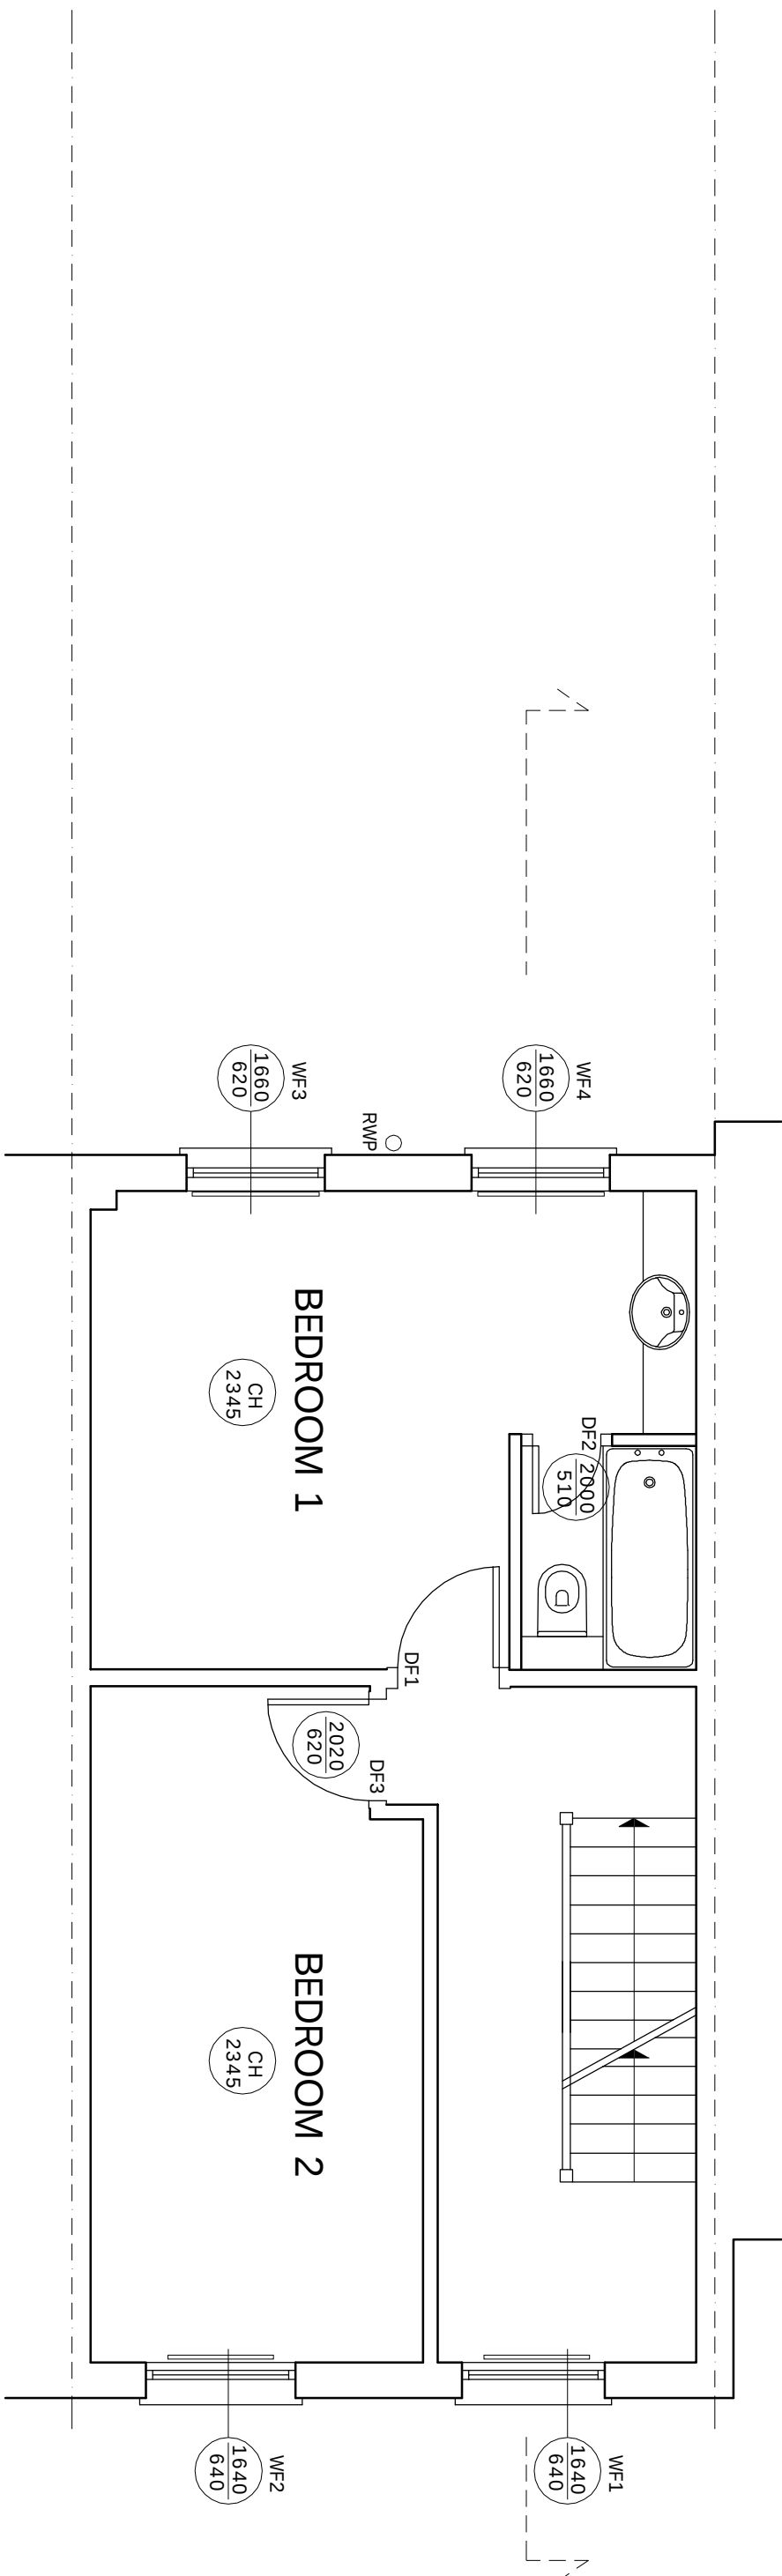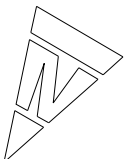

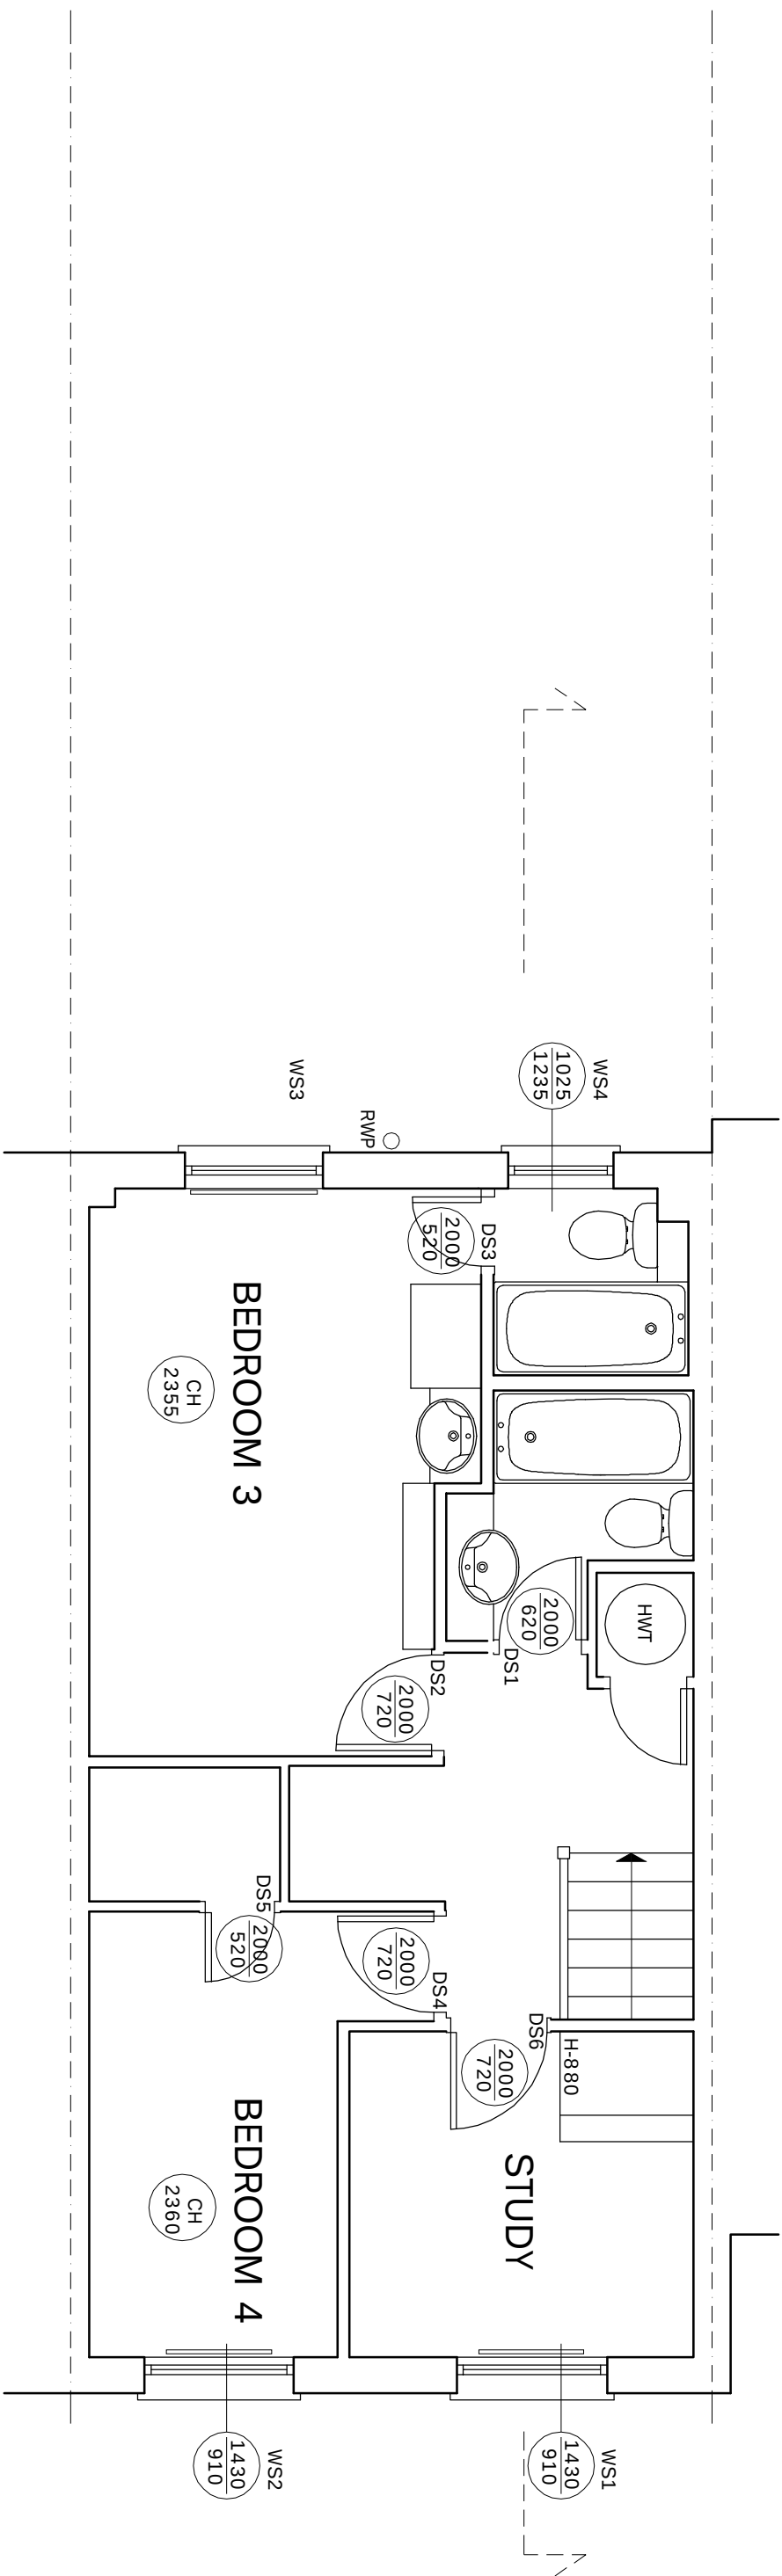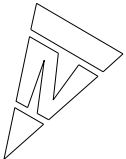

0 1 2 3 4 5

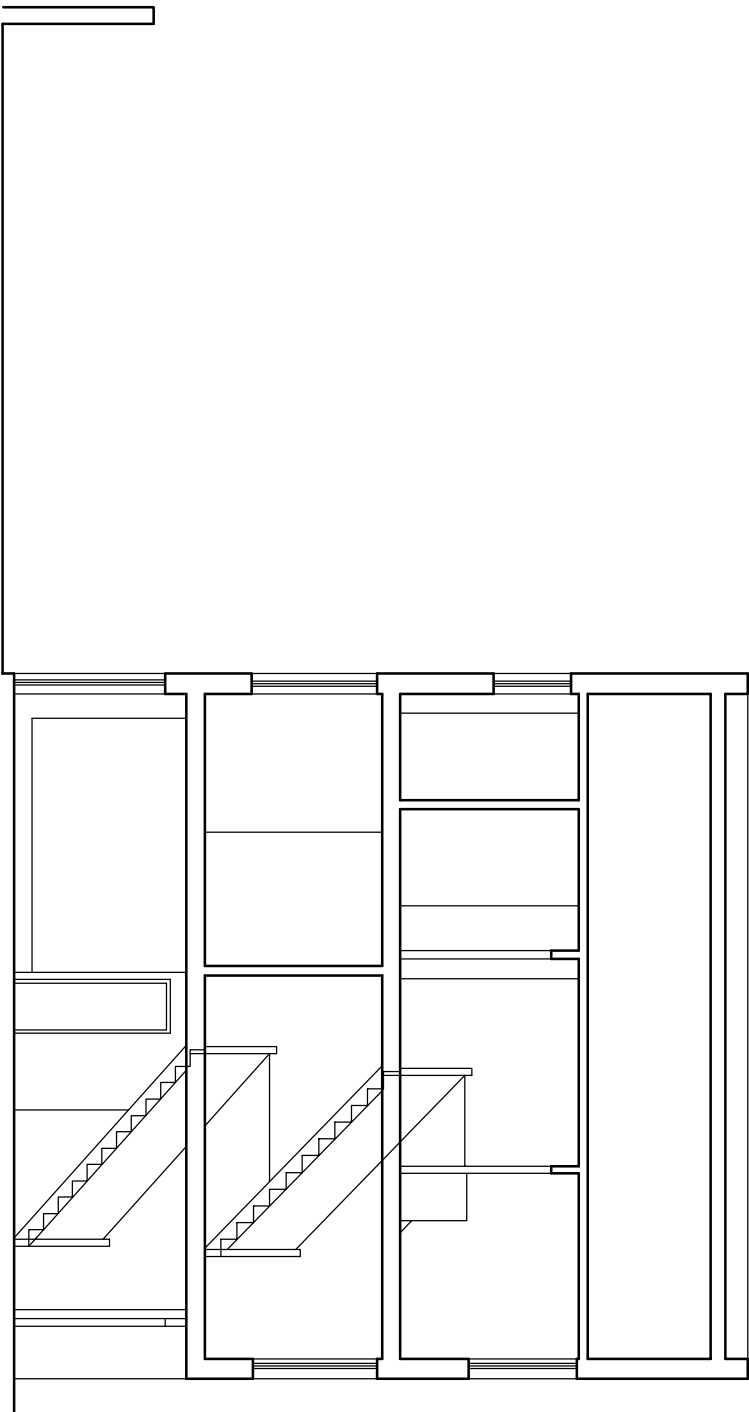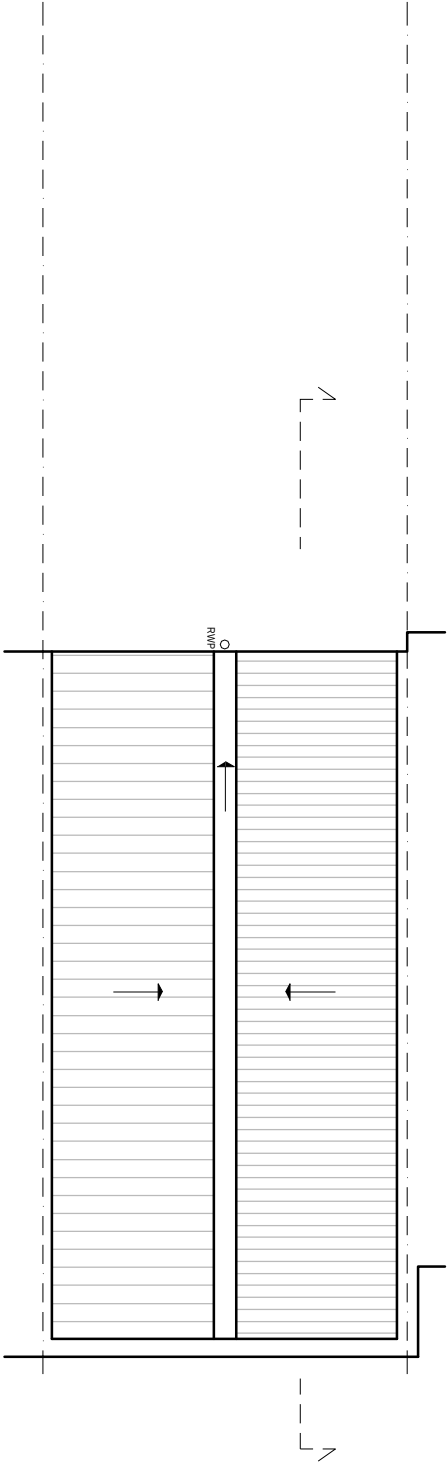


t 020 75869624
m 07985 035333
KasiaWhitfield@gmail.com

KASIA WHITEFIELD
design consultant

16 SOMERS CLOSE
LONDON NW1 1RT
ROOF PLAN & SECTION
as Existing


1:100/A3
2016.11.02
SC16/EX4

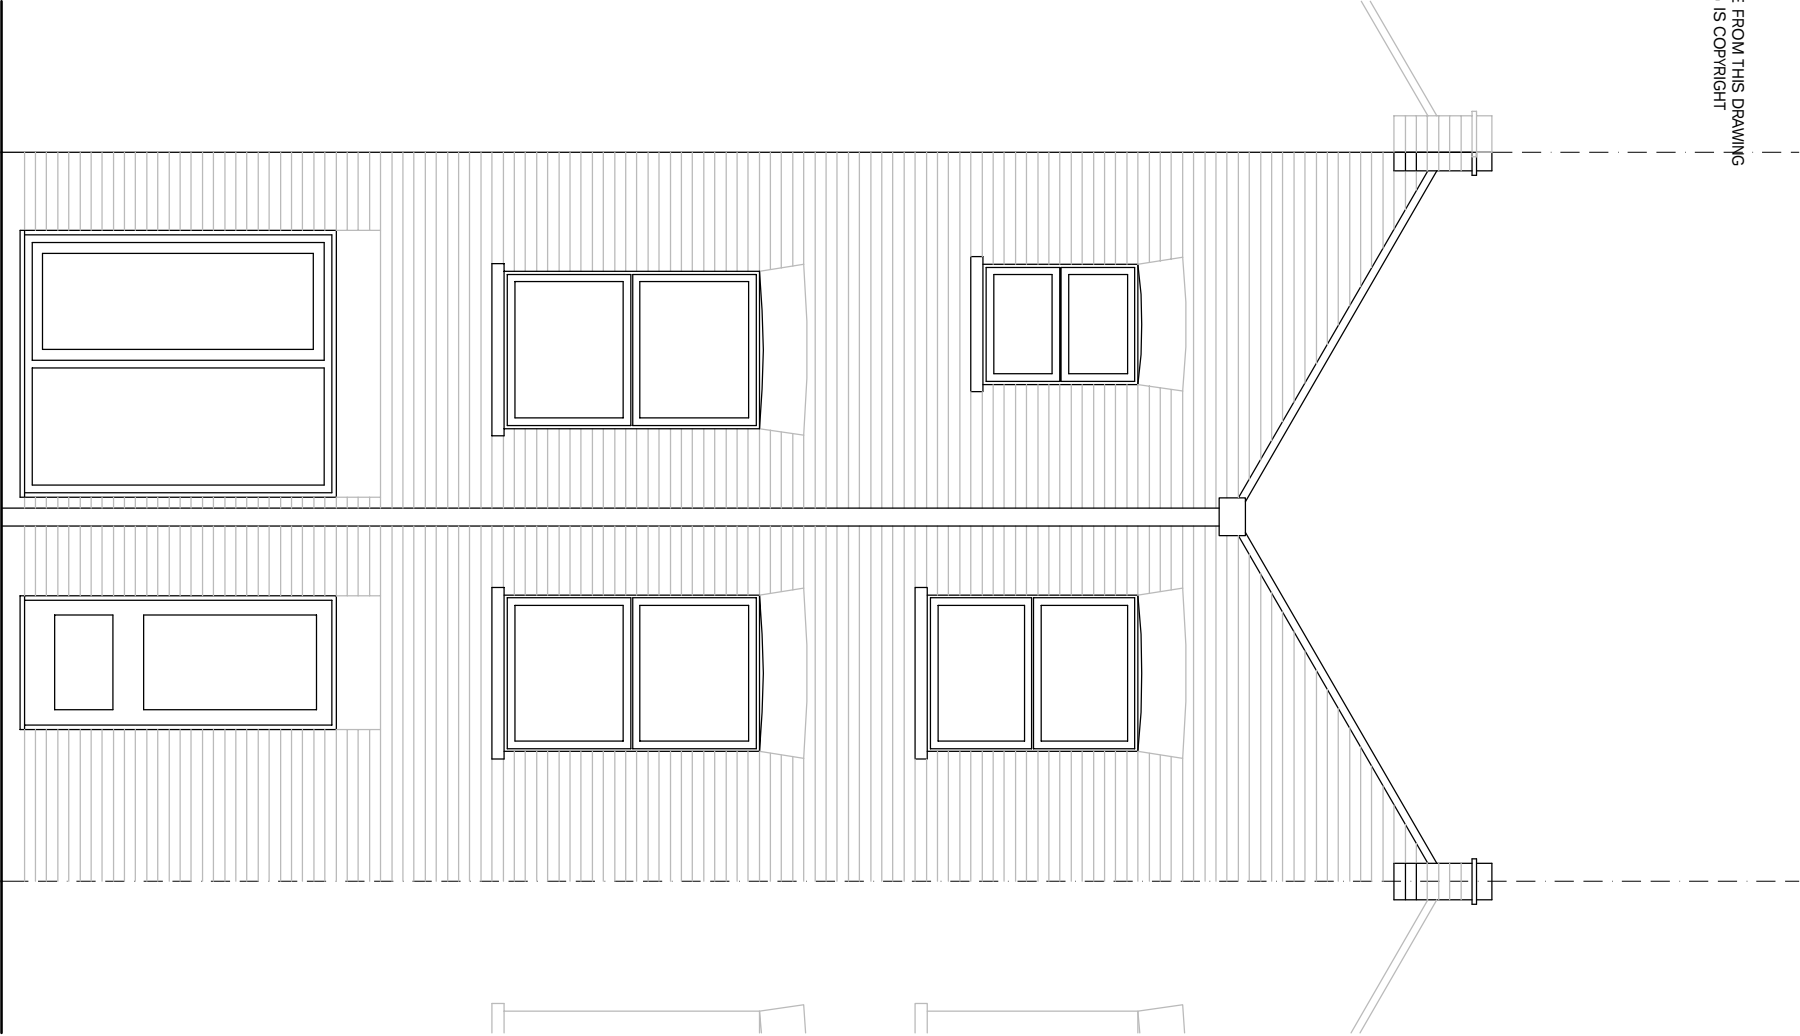

0 1 2 3 4 5

t 020 75869624
m 07985 035333
KasiaWhitfield@gmail.com

KASIA WHITFIELD
design consultant

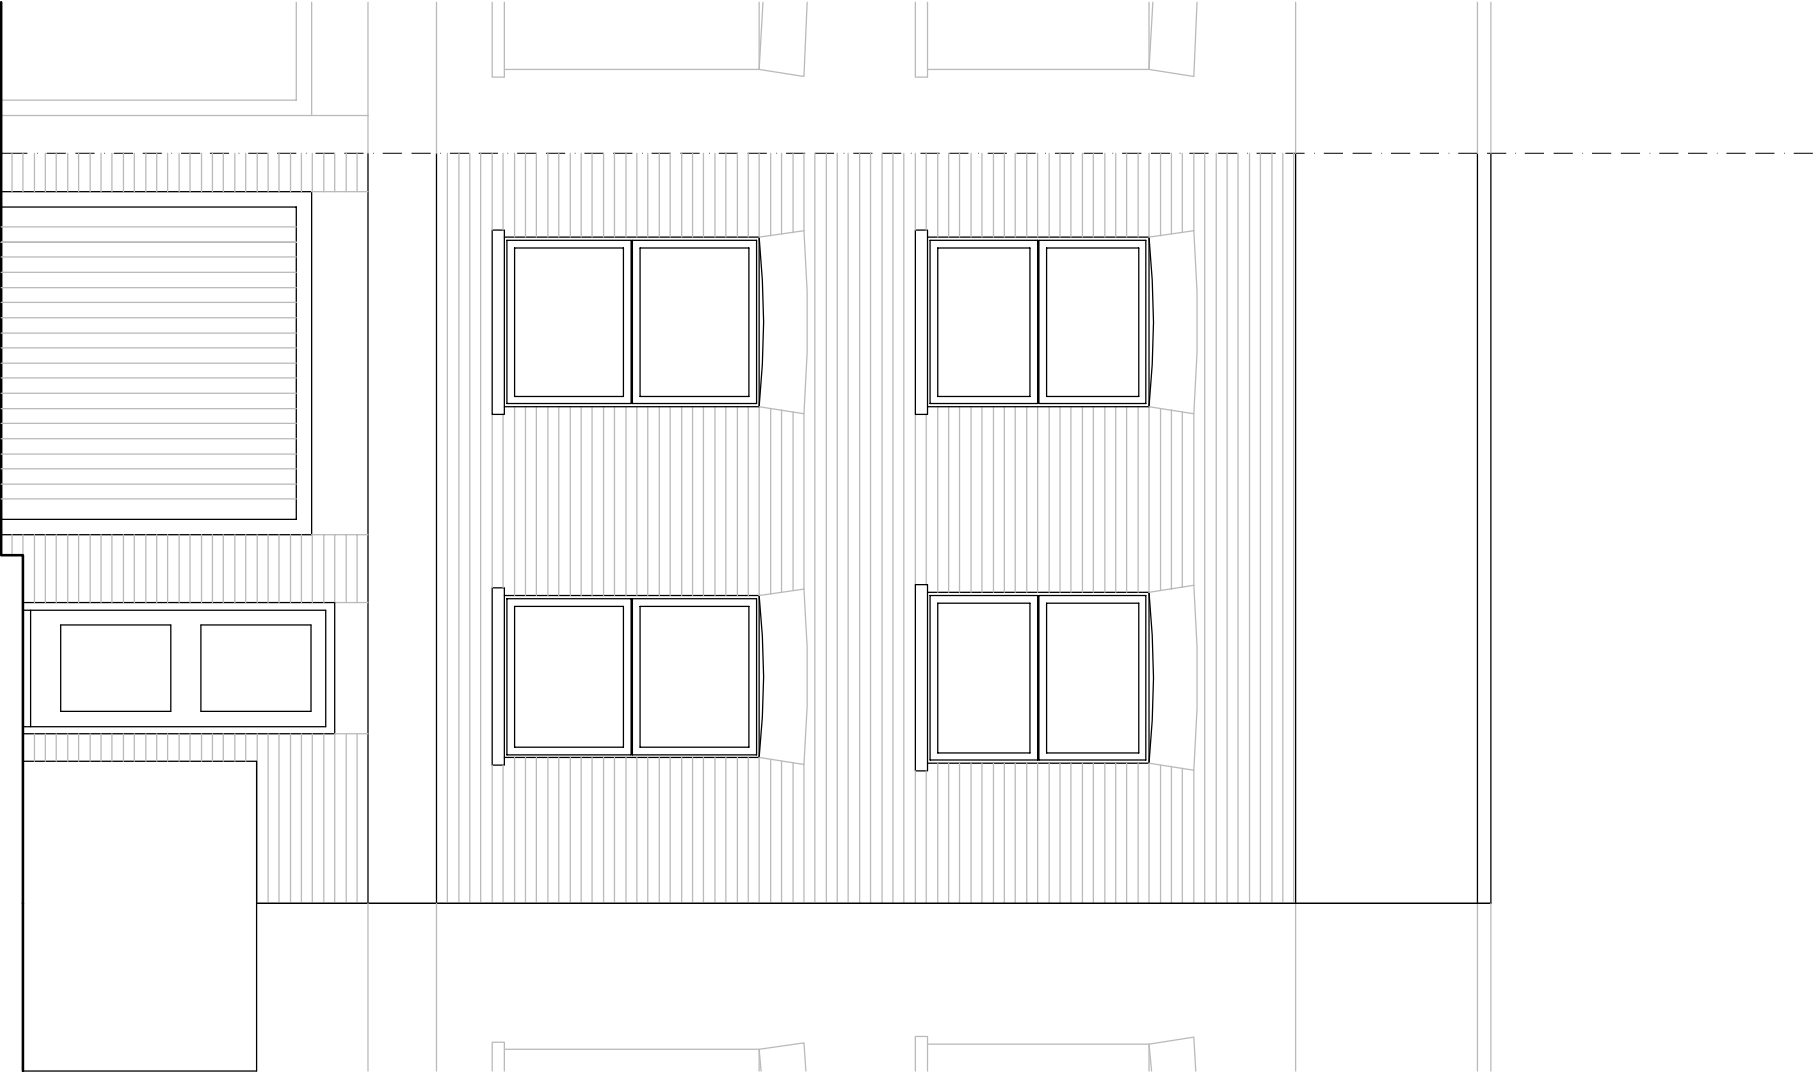

16 SOMERS CLOSE
LONDON NW1 1RT

REAR & FRONT ELEVATIONS
as Existing

1:50/A3
2016.11.02
SC16/EX5