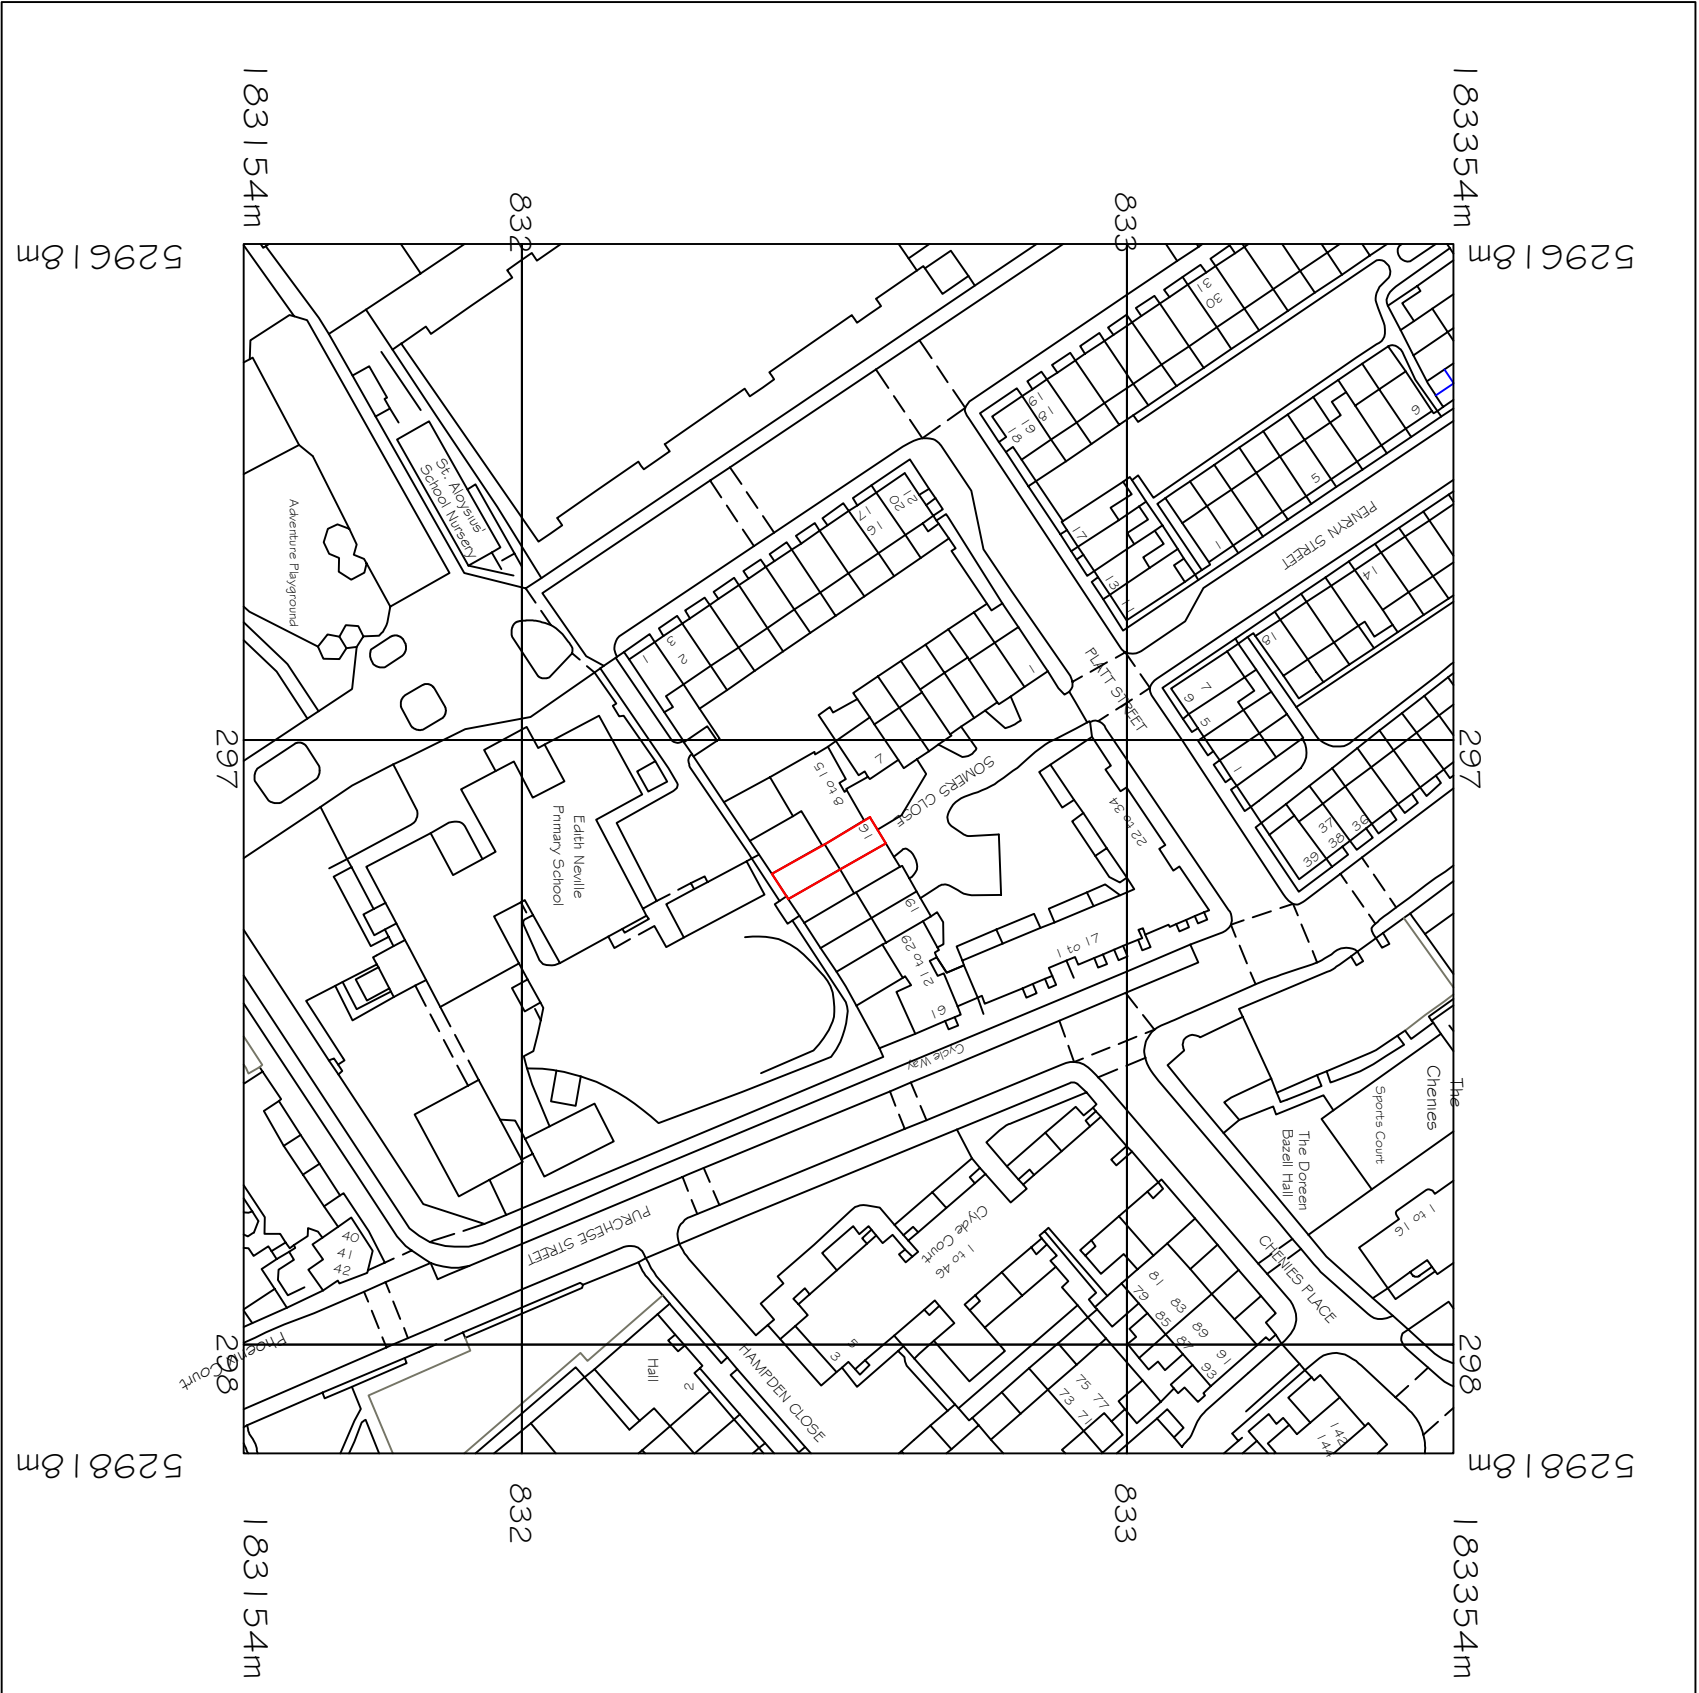
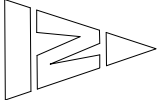


t 020 75869624
m 07985 035333
KasiaWhitfield@gmail.com

KASIA WHITFIELD
design consultant

23 HORNBY CLOSE
LONDON NW3 3JL
LOCATION PLAN
as Existing

1:1250/A3
2016.11.03
SCI6/EXO