



PAINTED SOFTWOOD WINDOW SASH  
SECTIONS, LOWER CASEMENT SHOWN;  
UPPER CASEMENT SMILAR BUT BOTTOM  
RAIL TO BE AS HEAD, HORNS ADDED TO  
STILES


PROPRIETARY REBATED  
DRAUGHTPROOFING STRIP NOT SHOWN

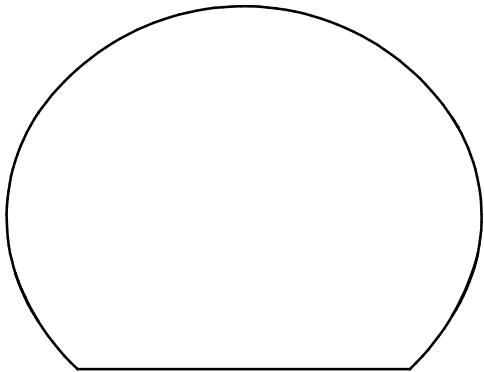


HARDWOOD HANDRAIL  
TO STAIR  
(EXTG INTACT, TO BE  
PROTECTED)

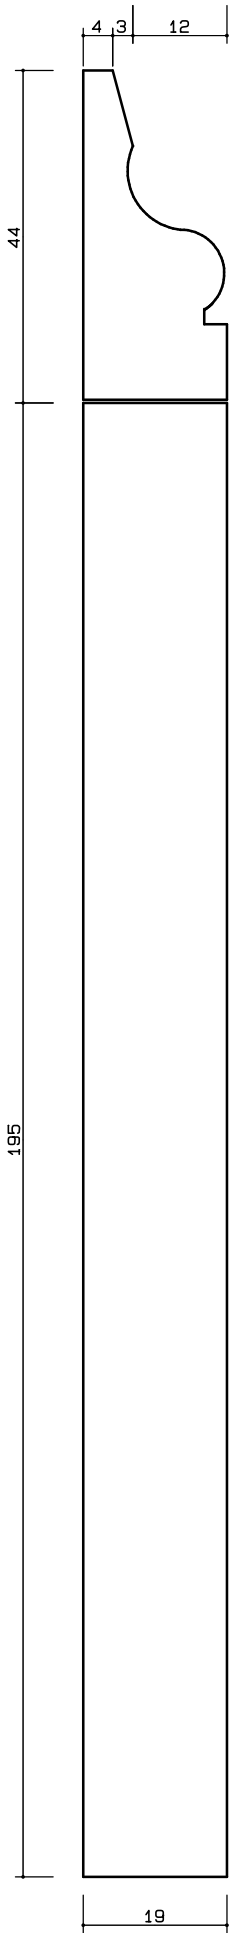

PAINTED SOFTWOOD  
GROUND FLOOR  
SKRTING

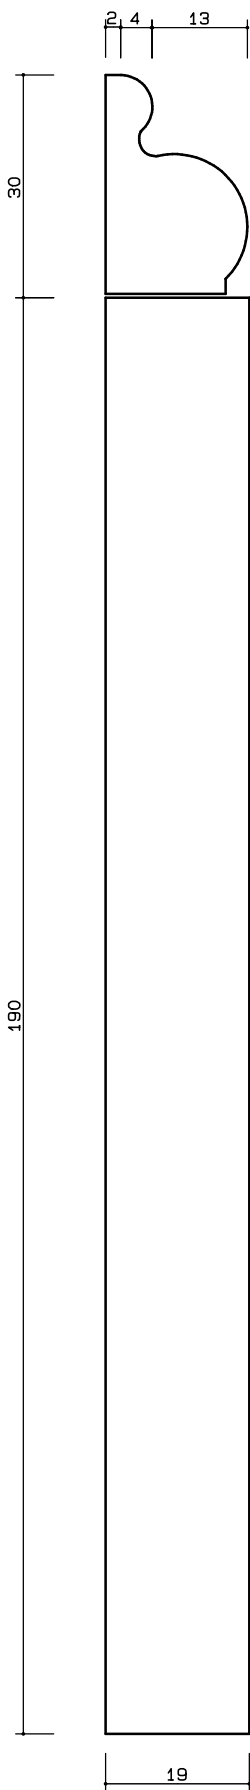

PAINTED SOFTWOOD  
SKIRTING TO LOWER  
GROUND FLOOR  
REAR ROOM

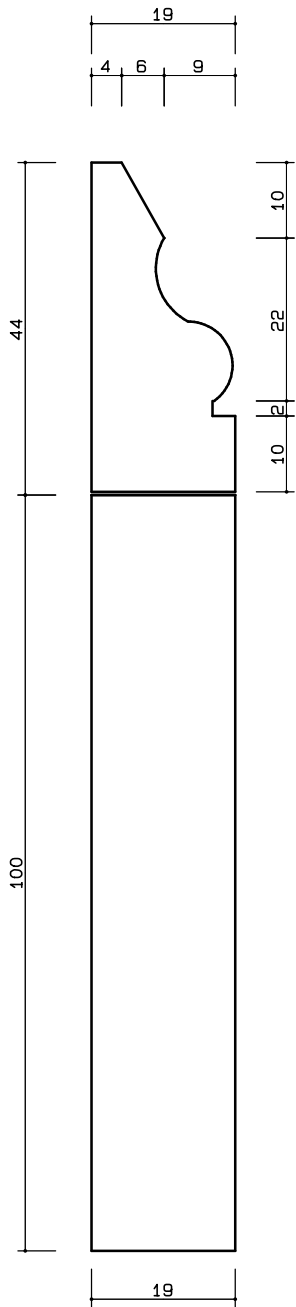


PAINTED SOFTWOOD  
SKIRTING TO  
LOWER GROUND  
FLOOR  
CONSERVATORY  
(TO BE REMOVED FOR  
EXPOSED BWK FINISH)

NB  
ALL JOINERY MOULDING SECTIONS  
SHOWN ARE INDICATIVE AND TAKEN  
FROM THE EXISTING;  
ALL NEW AND REPLACEMENT JOINERY  
TO BE RECHECKED AGAINST EXISTING  
SECTIONS AND INSTRUCTION SOUGHT  
FOR ANY VARIATIONS PRIOR TO  
MANUFACTURE -- SO AS TO ENSURE  
PRECISE CONFORMITY

A 08.16	DIMS ADDED + SCALE BAR REVD; GLZG BAR SECTN REVD TO MATCH EXTG
NO	DATE
REVISIONS	

**ROSENFELDER ASSOCIATES**  
Chartered Architects + Planning Consultants  
10-12 Perrins Court Hampslead LONDON NW3 (020) 7794 4425

CLIENT	: E DIER
PROJECT	: ALTERATIONS
SITE	: CHATHAM HOUSE 90 HEATH STREET LONDON NW3
DRAWING	: JOINERY DETAILS
DATE	: 04.16
DRAWN BY	: FS
SCALE	: FS @ A3
JOB + DRAWING No:	: HS.814.119 <sup>A</sup>

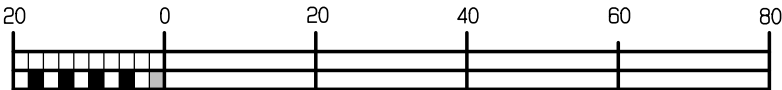

SCALE 1:1