



1:1 DOOR SECTION DETAILS FOR EXTG DOORS TO SECONDARY BEDROOMS  
TYPICAL; HEAD AND JAMBS SHOWN,  
BOTTOM AND MID RAIL SIMILAR BUT WIDTH VARIES AS SHOWN

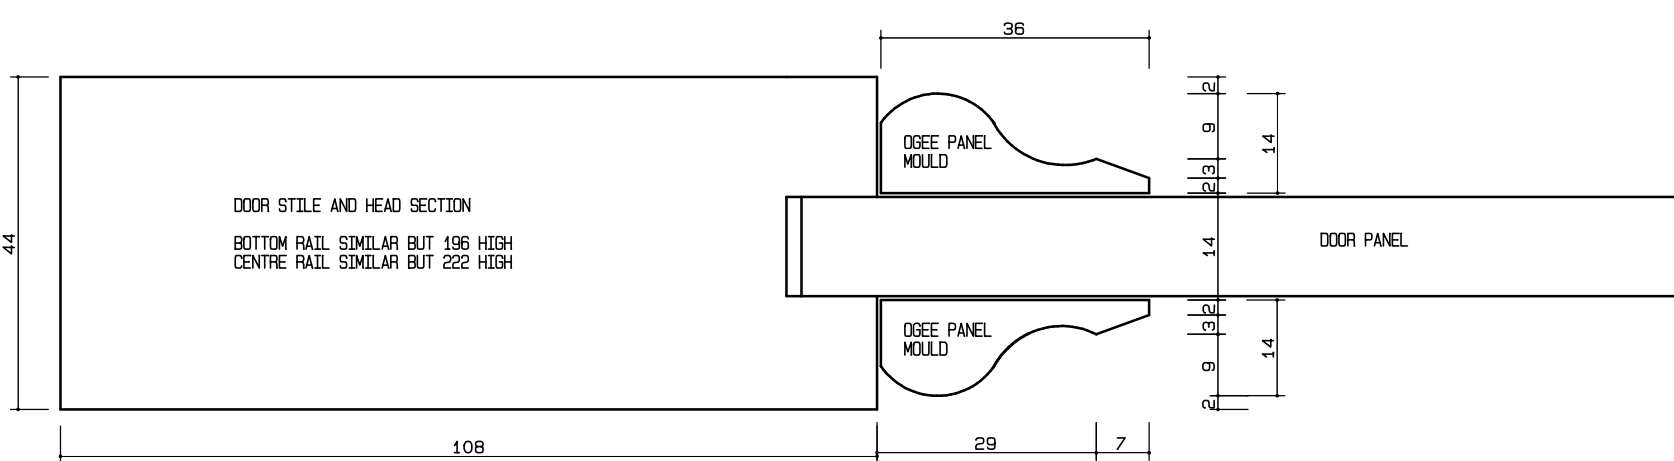

1:1 DOOR SECTION DETAILS FOR DOORS TO LIVING ROOMS AND PRINCIPAL BEDROOM  
TYPICAL; HEAD AND JAMBS SHOWN,  
BOTTOM AND MID RAIL SIMILAR BUT WIDTH VARIES AS SHOWN

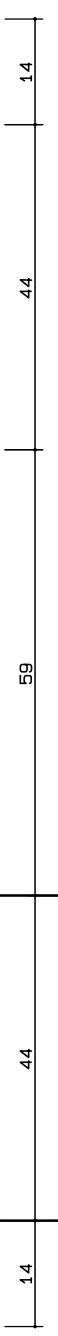

NB  
ALL JOINERY IS PAINTED SOFTWOOD UNLESS OTHERWISE DESCRIBED  
ALL JOINERY MOULDING SECTIONS SHOWN ARE INDICATIVE AND TAKEN FROM THE EXISTING; ALL NEW AND REPLACEMENT JOINERY TO BE RECHECKED AGAINST EXISTING SECTIONS AND INSTRUCTION SOUGHT FOR ANY VARIATIONS PRIOR TO MANUFACTURE -- SO AS TO ENSURE PRECISE CONFORMITY

NO	DATE
REVISIONS	△

**ROSENFELDER ASSOCIATES**  
Chartered Architects + Planning Consultants  
10-12 Perrins Court Hampstead LONDON NW3 (020) 7794 4425

CLIENT : E DIER  
PROJECT : ALTERATIONS  
SITE : CHATHAM HOUSE  
90 HEATH STREET LONDON NW3  
DRAWING : JOINERY DETAILS --  
DOORS AND DOOR FRAMES  
DATE: 04.16 DRAWN BY: SCALE: FS @ A3  
JOB + DRAWING No:

**HS.814.120**

